
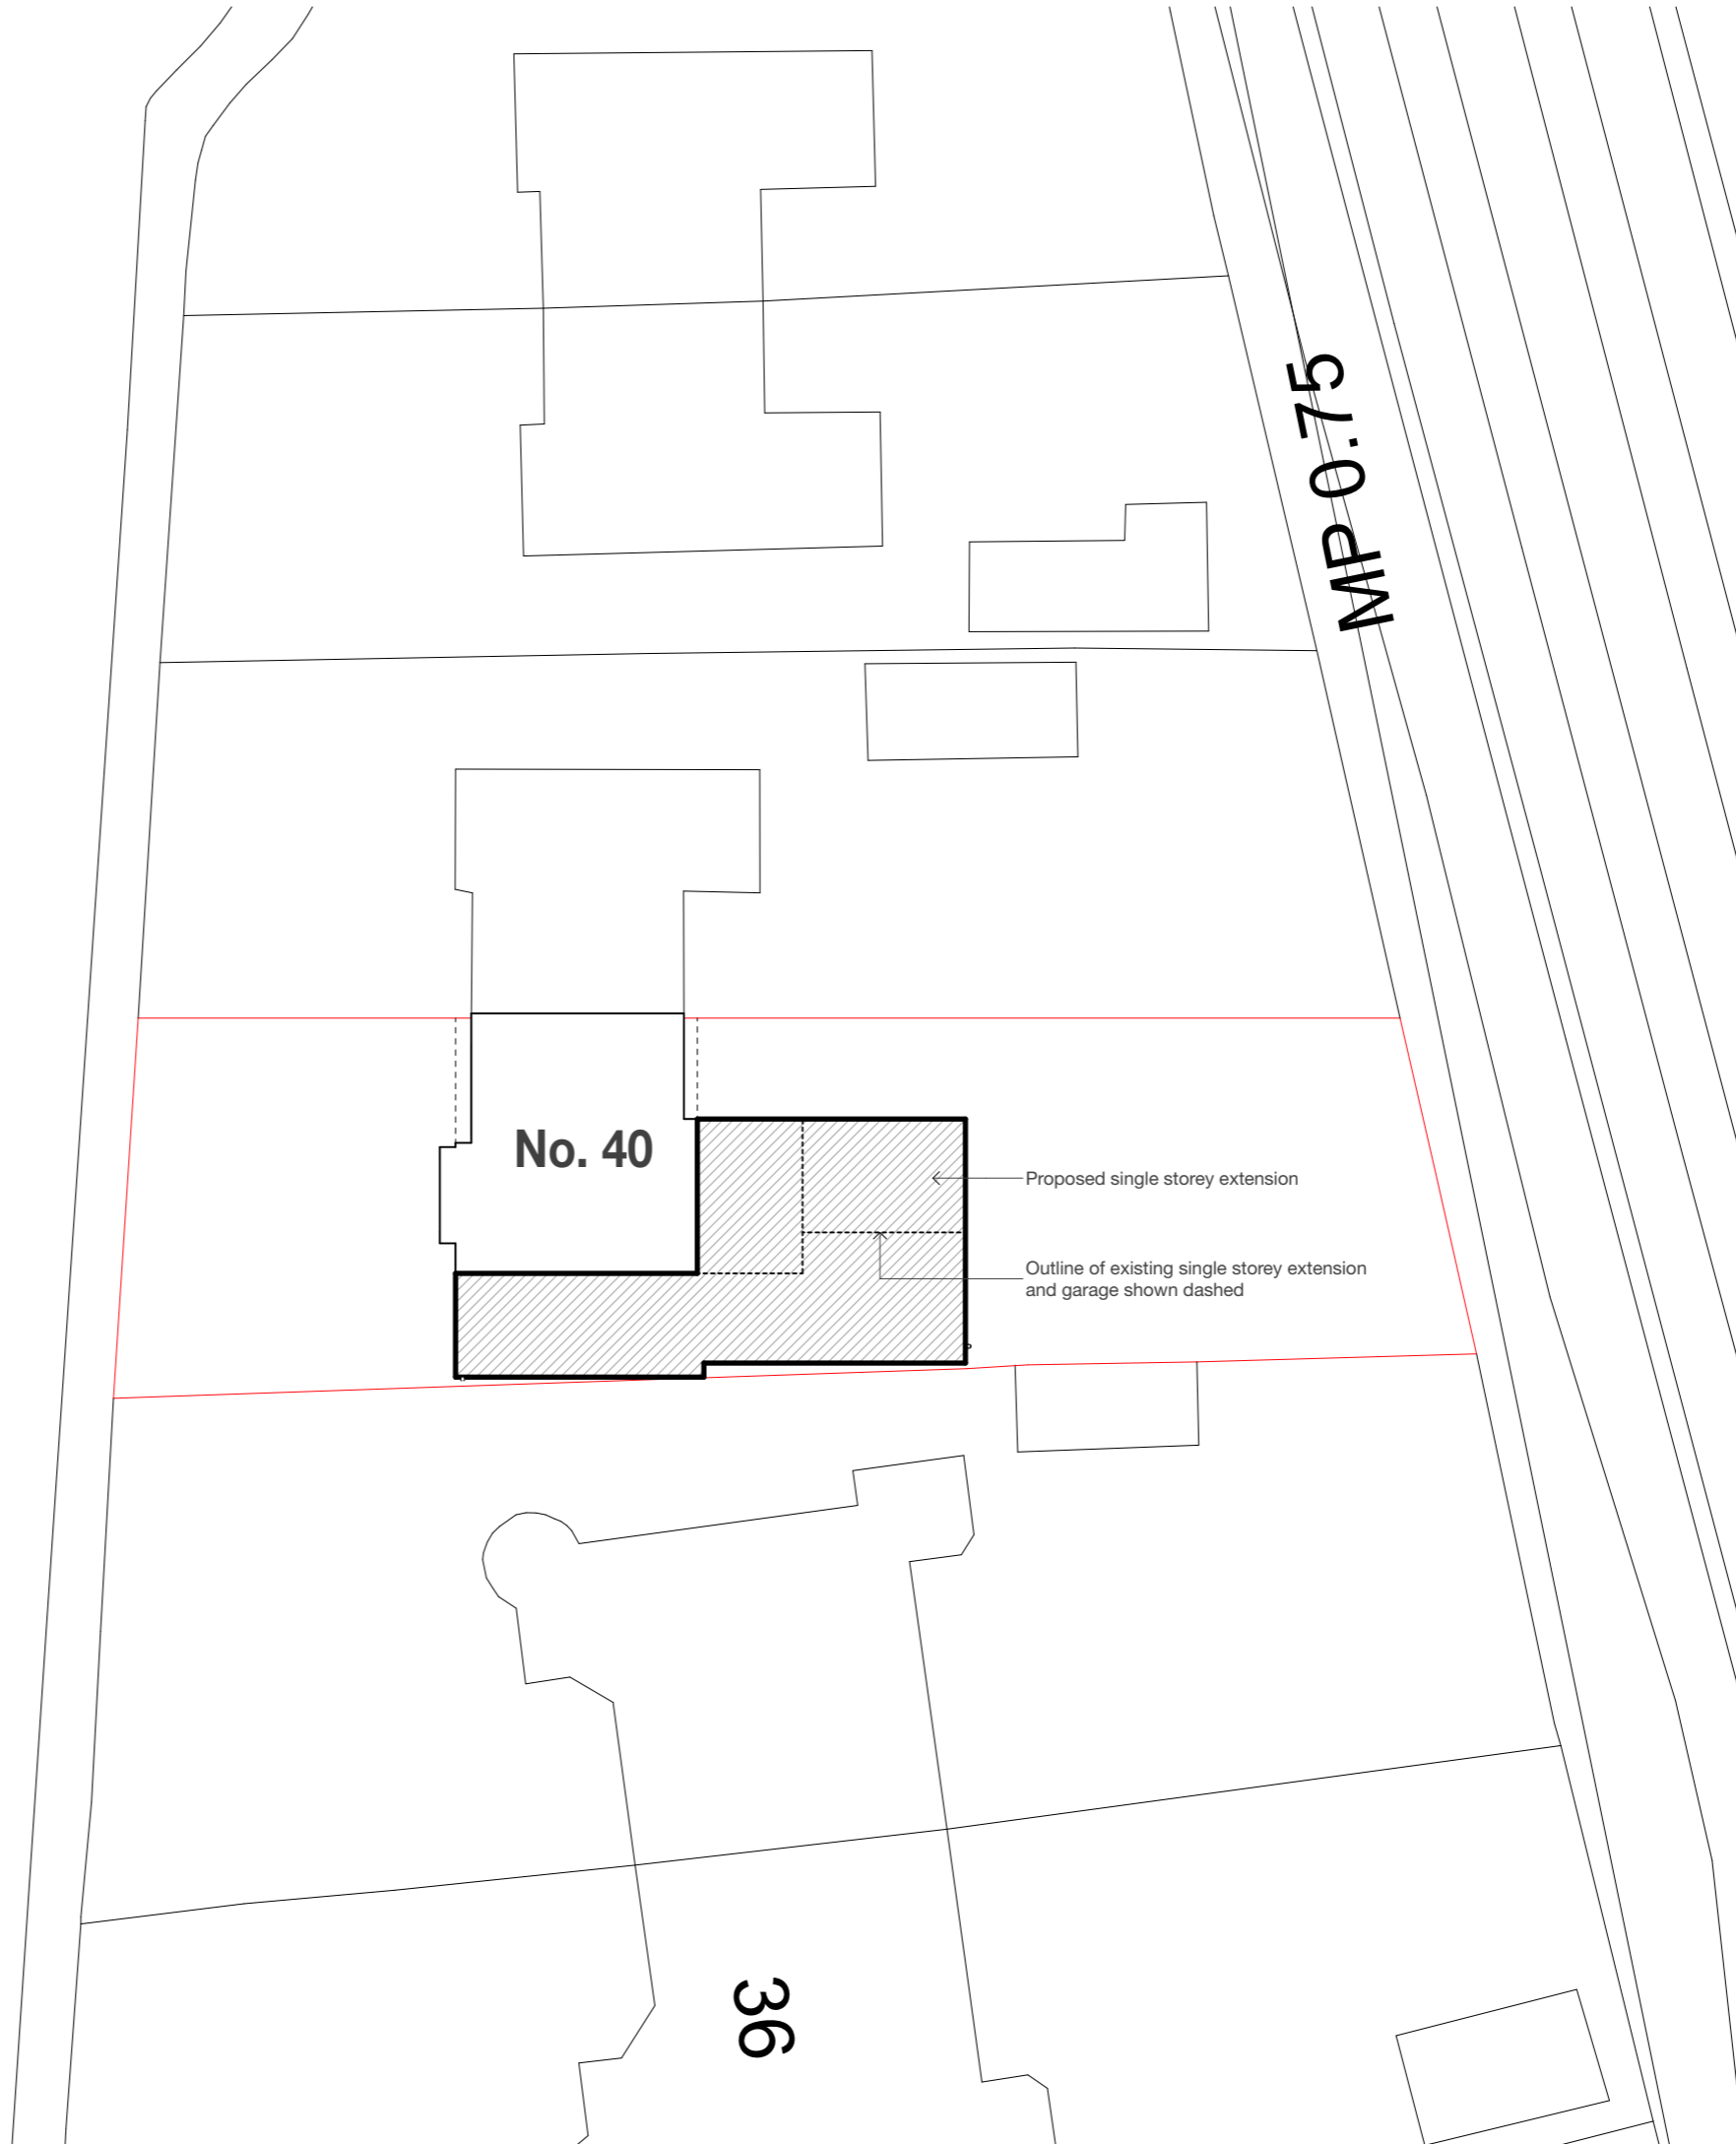


Location Plan Scale 1:1250

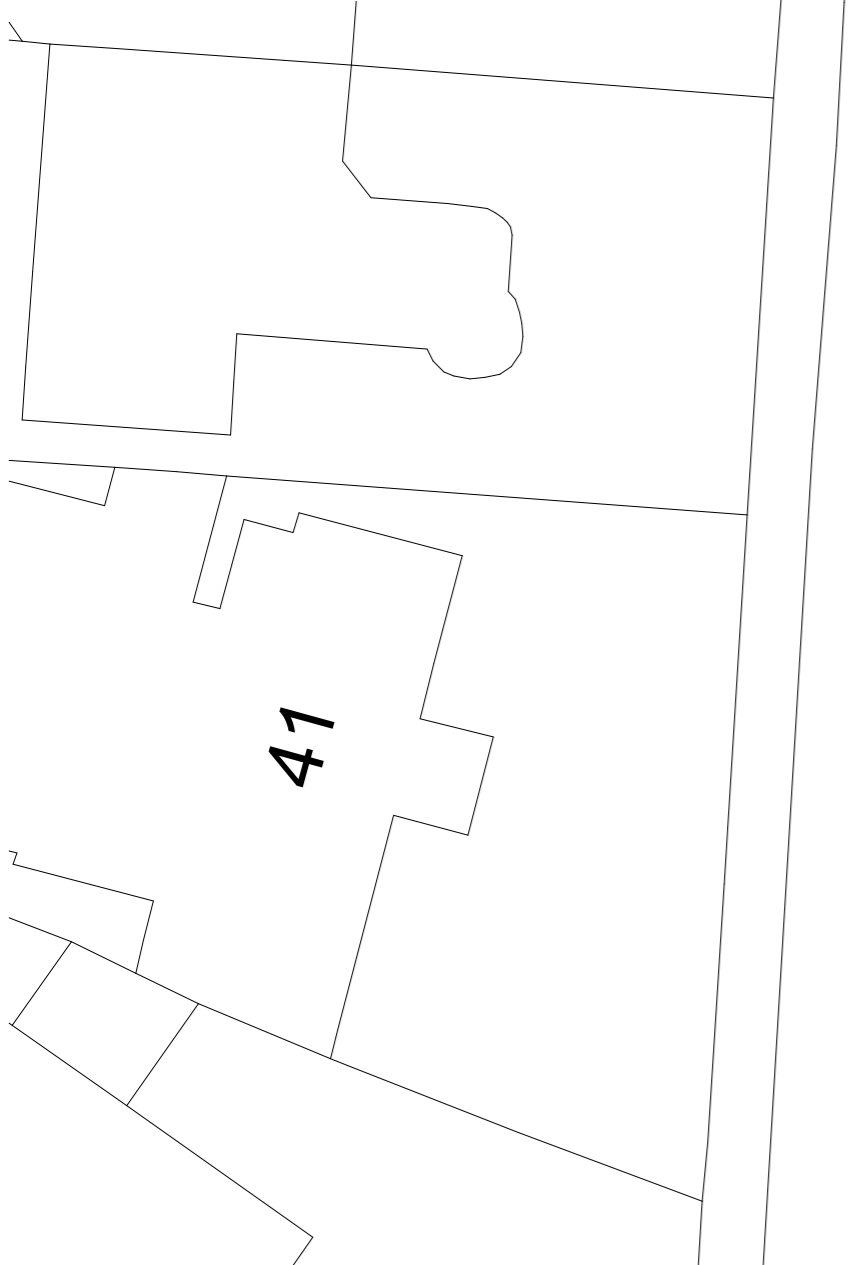

No. 40

Proposed single storey extension

Outline of existing single storey extension and garage shown dashed

36

MP 0.75

NOTES

These drawings are for the purpose of achieving town planning approval only.
Do not scale this drawing. All dimensions are to be verified on site and any discrepancies reported before commencement of any work.

Issue/ Rev #	Description	Date
	Initial Issue	11.07.21



flocc

07940 123 631
tommy@floccstudio.co.uk

**FOR PLANNING/
BUILDING CONTROL
APPROVAL**

Client
Joseph & Laura Brannan

Project Description
40 Spinney Road, Manchester

Project Number **SPI040**

Drawing Title
Site Plan & Location Plan - Proposed

Drawing Number **WD2.1** Scale **1:200 @ A3**