



General Notes
 The Architect shall have no responsibility for any use made of this document other than for that which it was prepared and issued.
 All dimensions should be checked on site. Do not scale from this drawing. To be read in conjunction with all other Consultant's drawings. The Architect to be immediately notified of any discrepancies.
 Copyright on this drawing retained by the Architect.



LEGEND
 Site Boundary

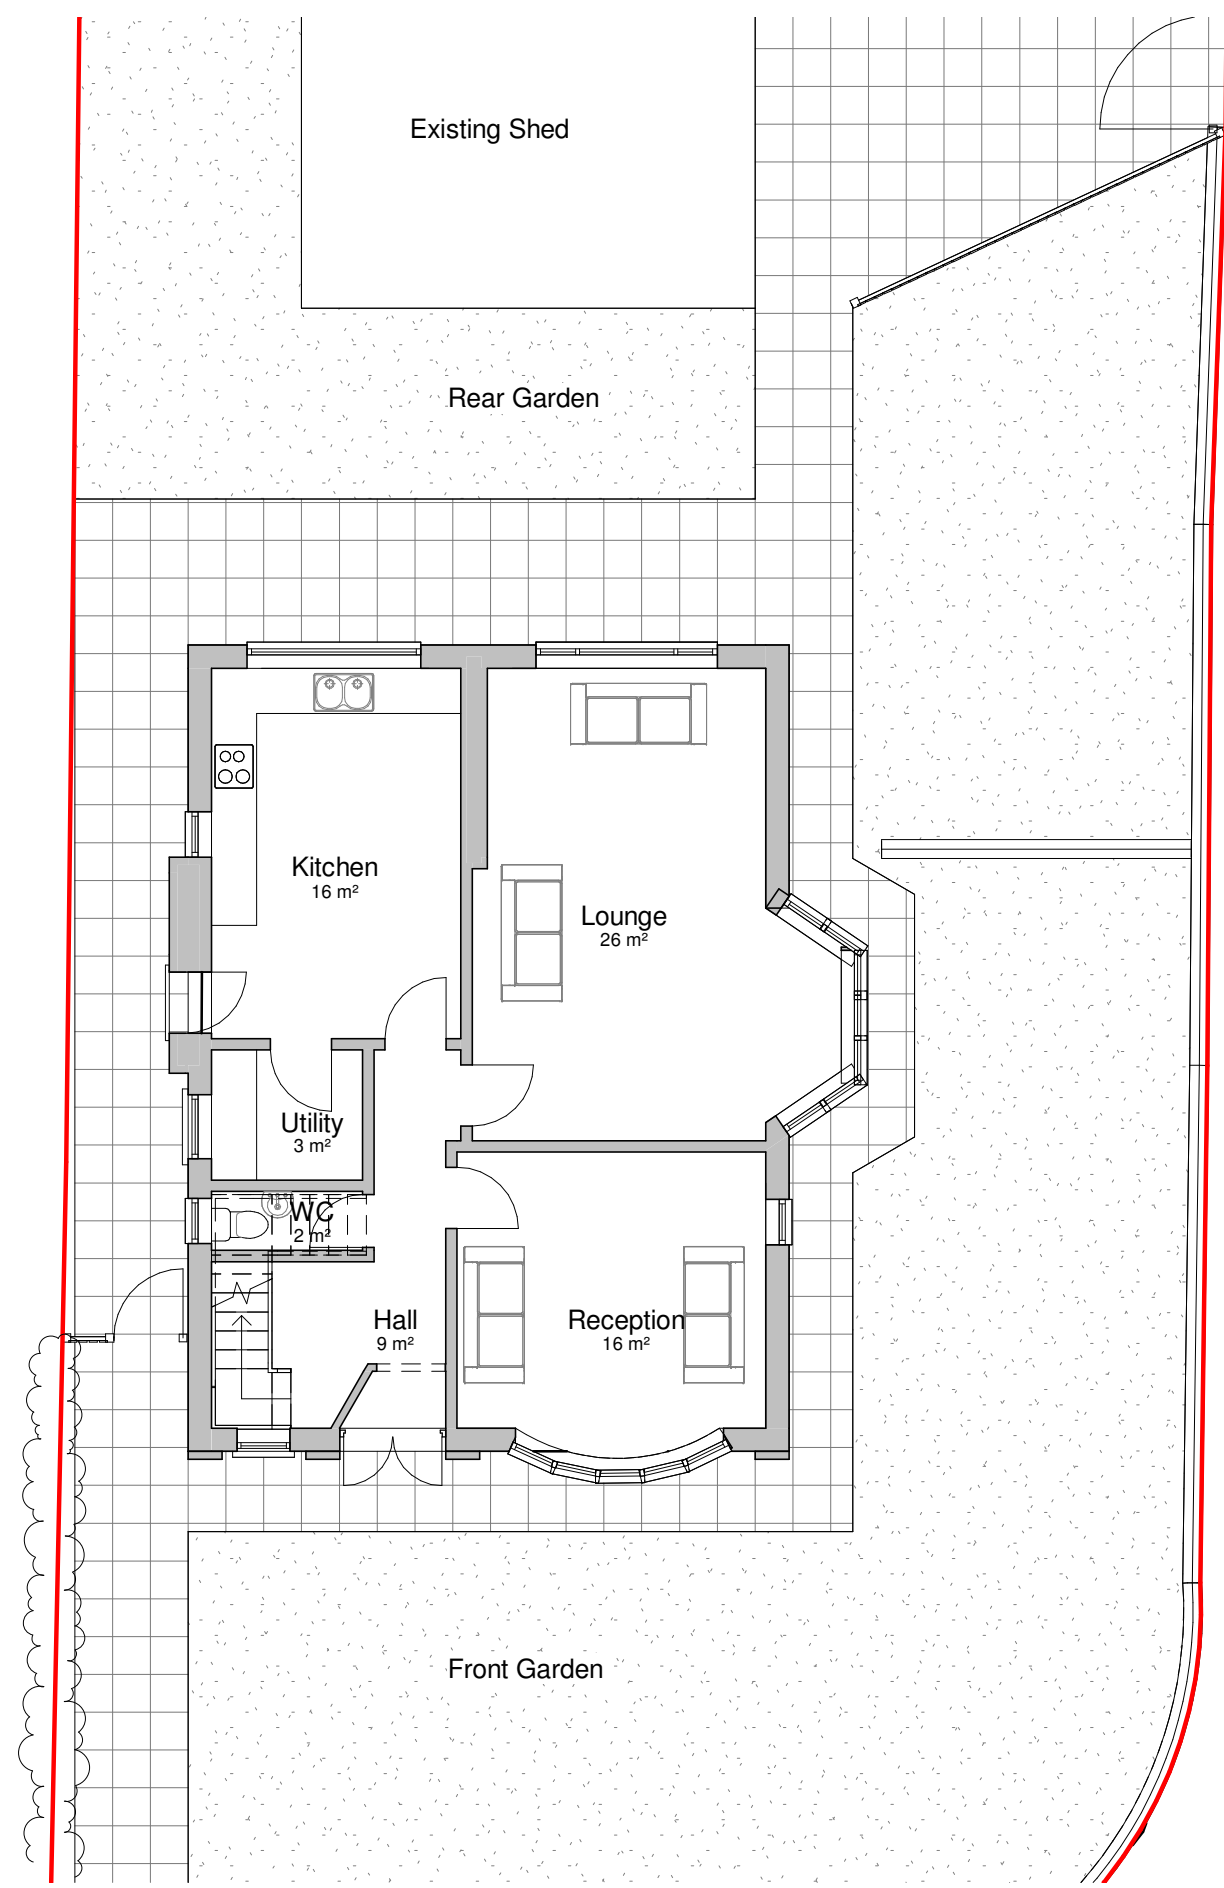

1 Existing Ground Floor Plan
 1 : 100

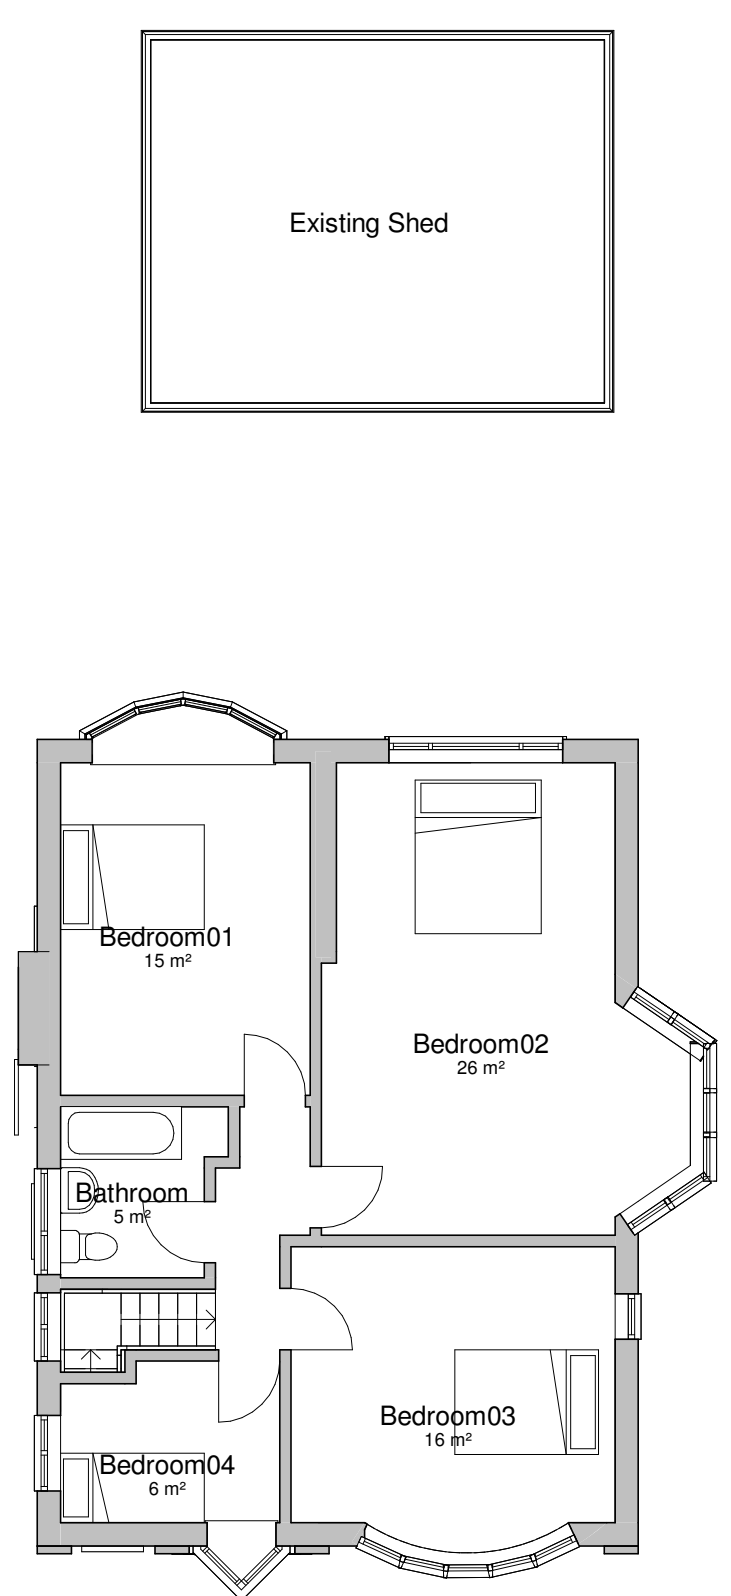

2 Existing First Floor Plan
 1 : 100

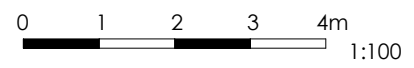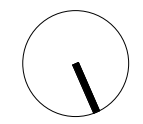

No.	Date	Drawn	Checked	Appr.	Revision or reason for issue
1	14/07/21	SA	SH		Initial Issue

Client
Mr M. Haji



Create It Studios (NW) Ltd
 Universal Square
 Devonshire Street North
 Manchester M12 6JH
 0161 974 6165
 www.createitstudios.co.uk
 info@createitstudios.co.uk

Project Title
**55 Wilbraham Rd, Fallowfield,
 Manchester M14 7DN**

Scale / North Point
1 : 100

Drawing Title
Existing Floor Plans

Drawing Number	Revision
A1370(01)002	-
Drawing Status	
Preliminary	