




South west elevation existing 1 : 100

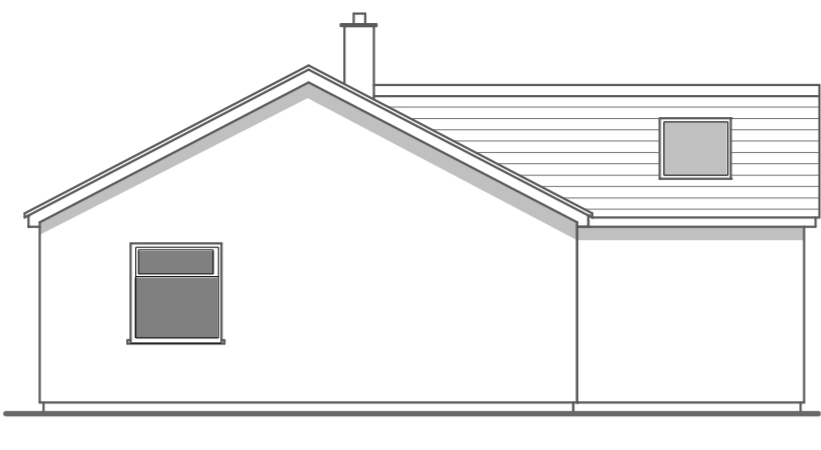


South east elevation existing 1 : 100

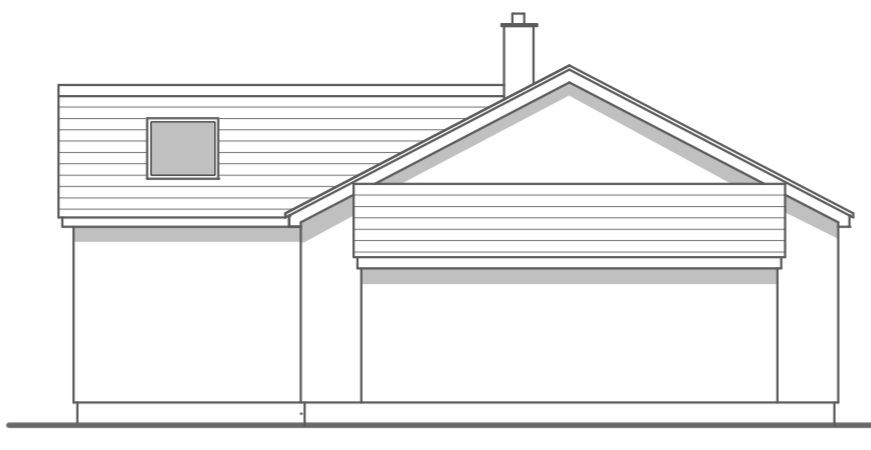


North west elevation existing 1 : 100

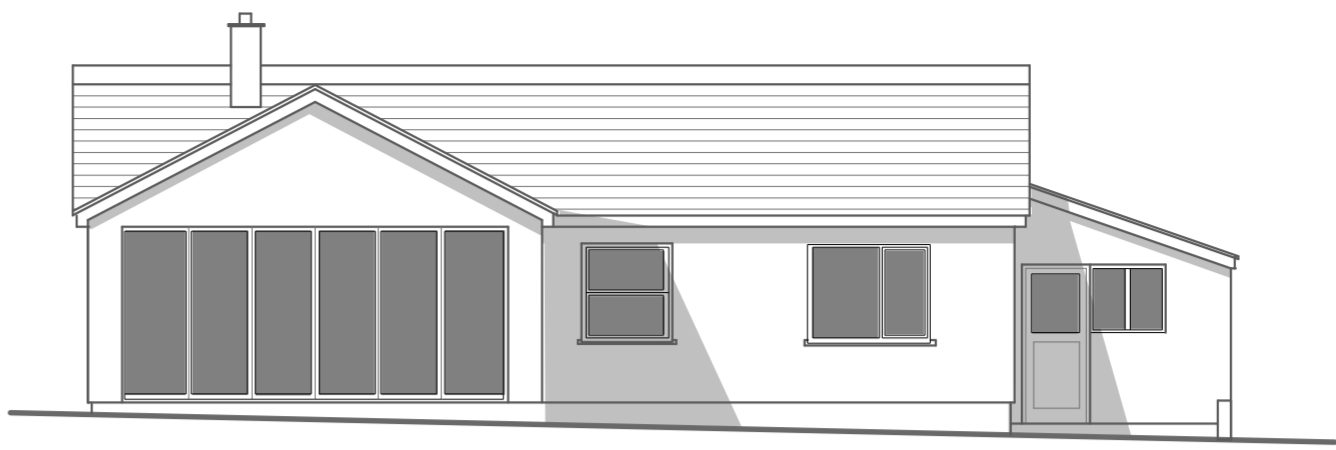

North east elevation existing 1 : 100

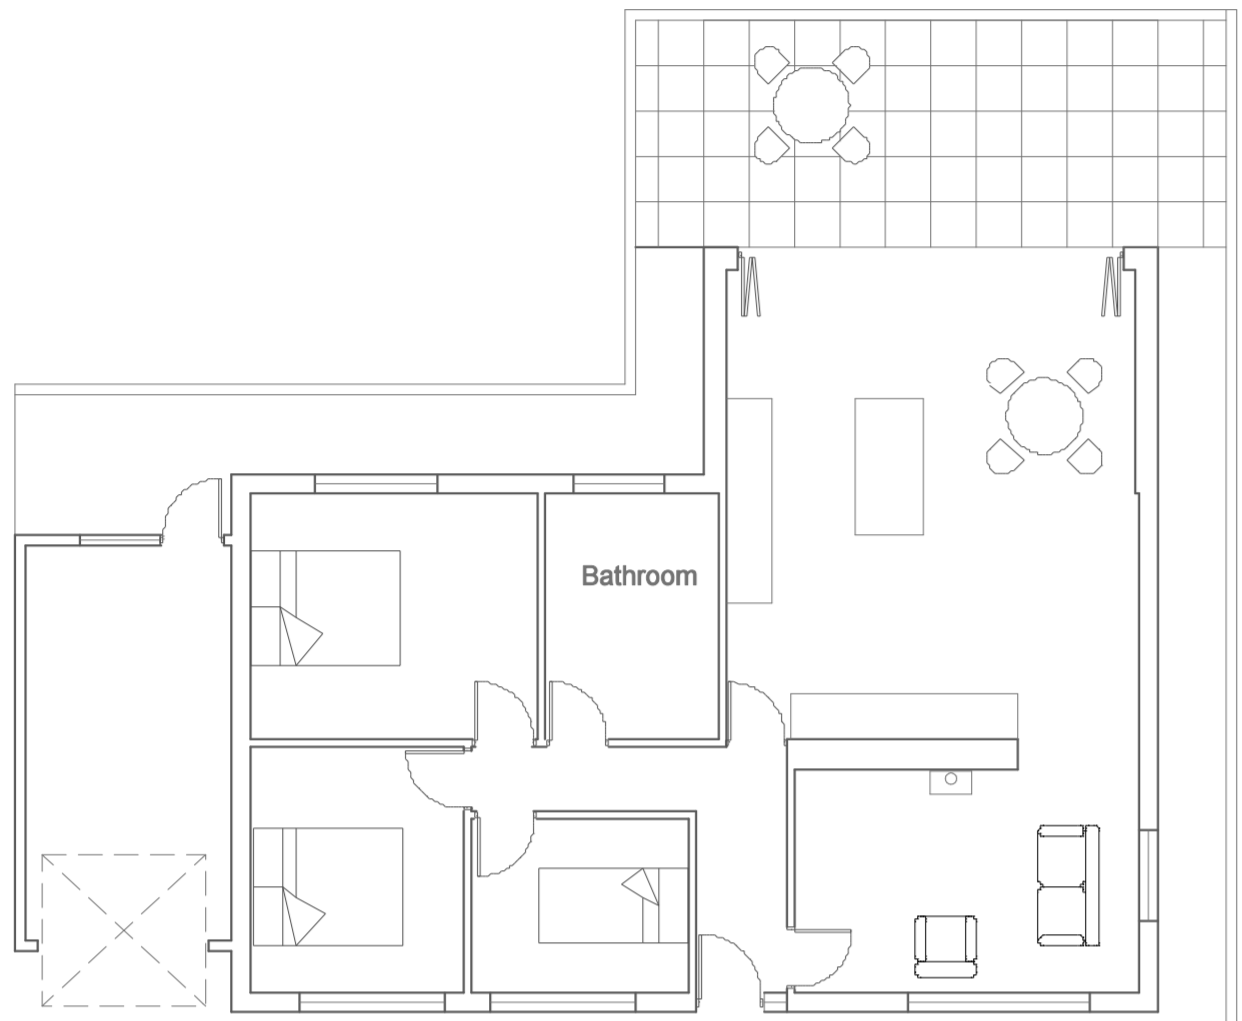


Floor layout as existing 1 : 100

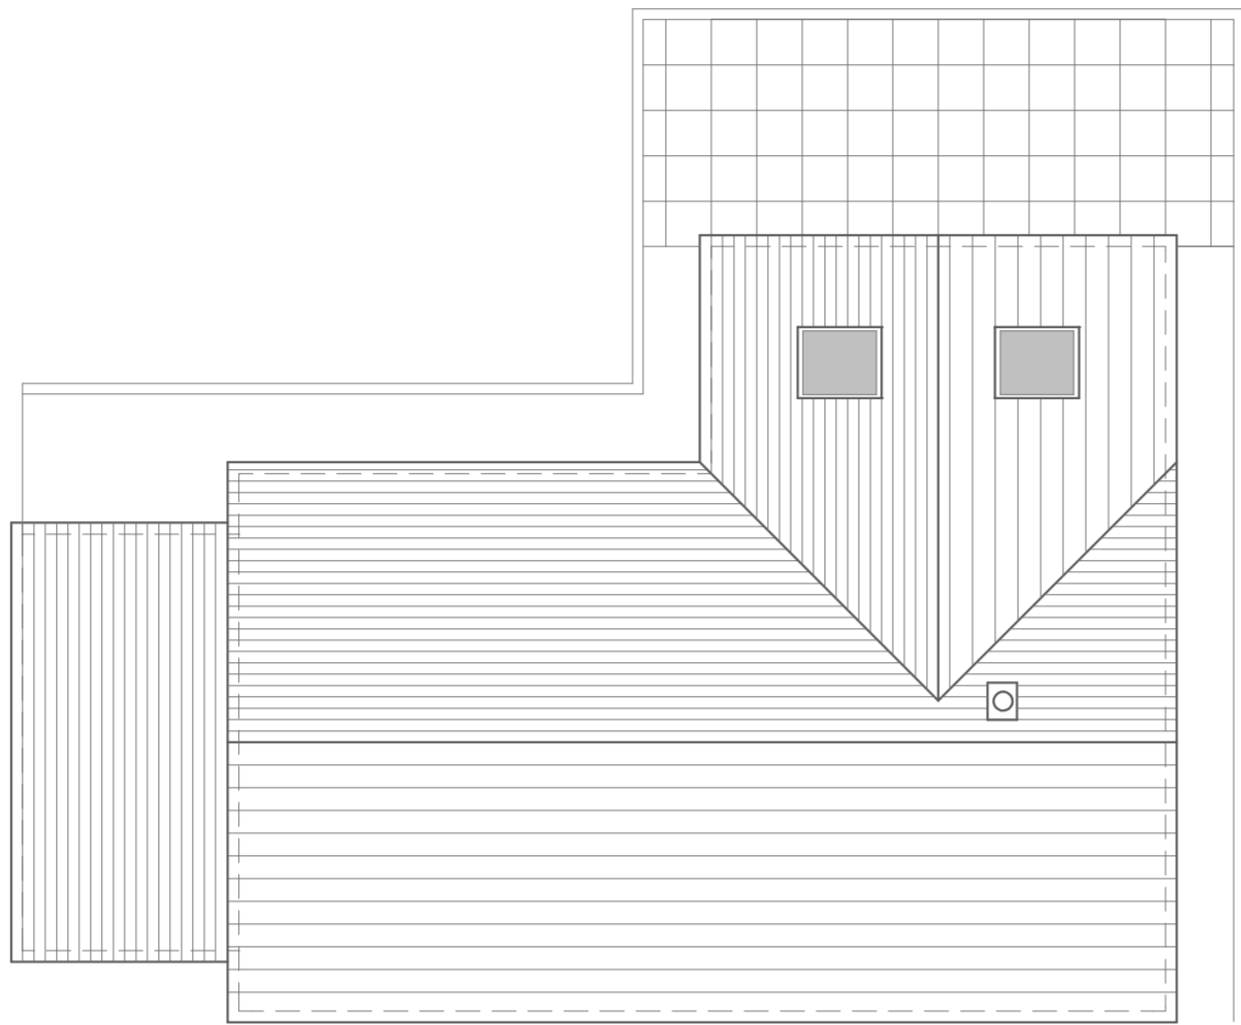

Roof layout existing 1 : 100


Appearance  
Roof - concrete tile  
Walls - granite dash on render  
Windows and doors - PVC

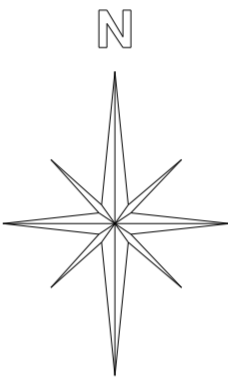


Site location 1 : 1250




South west elevation proposed 1 : 100

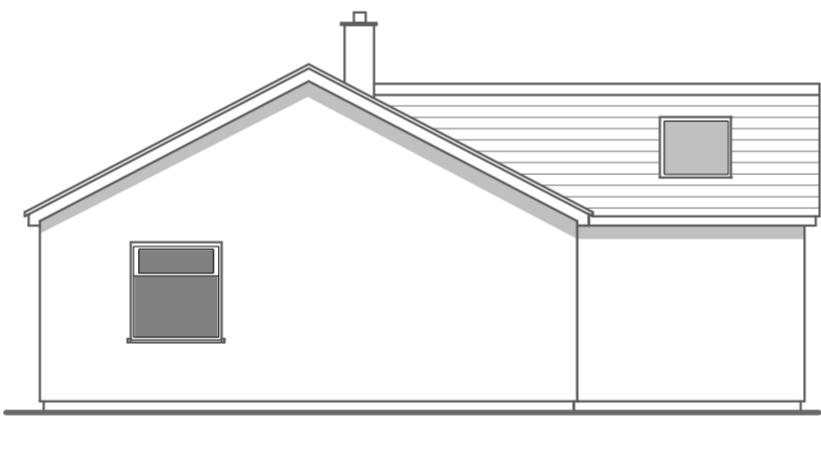

South east elevation proposed 1 : 100

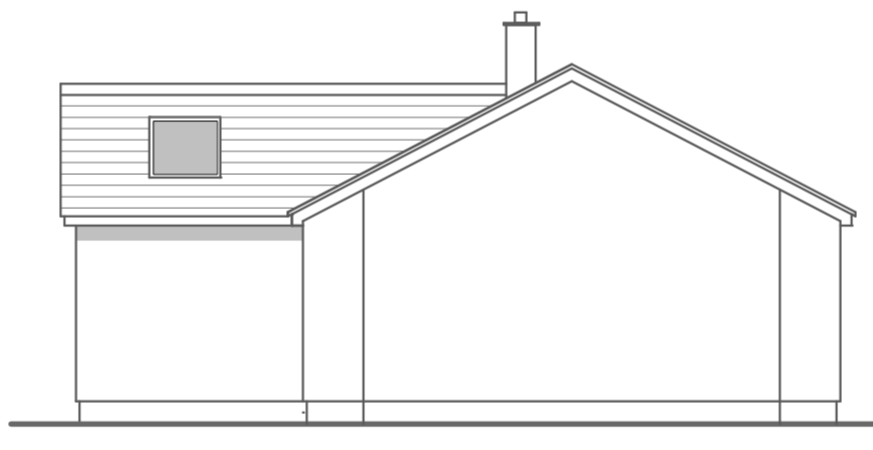


North west elevation proposed 1 : 100

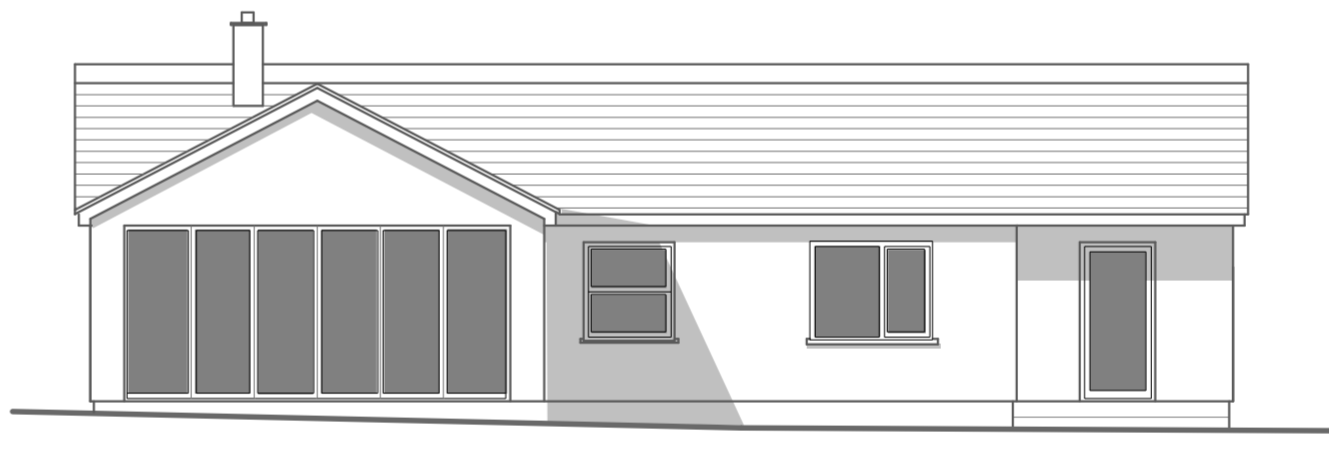


North east elevation proposed 1 : 100




Block plan 1 : 500

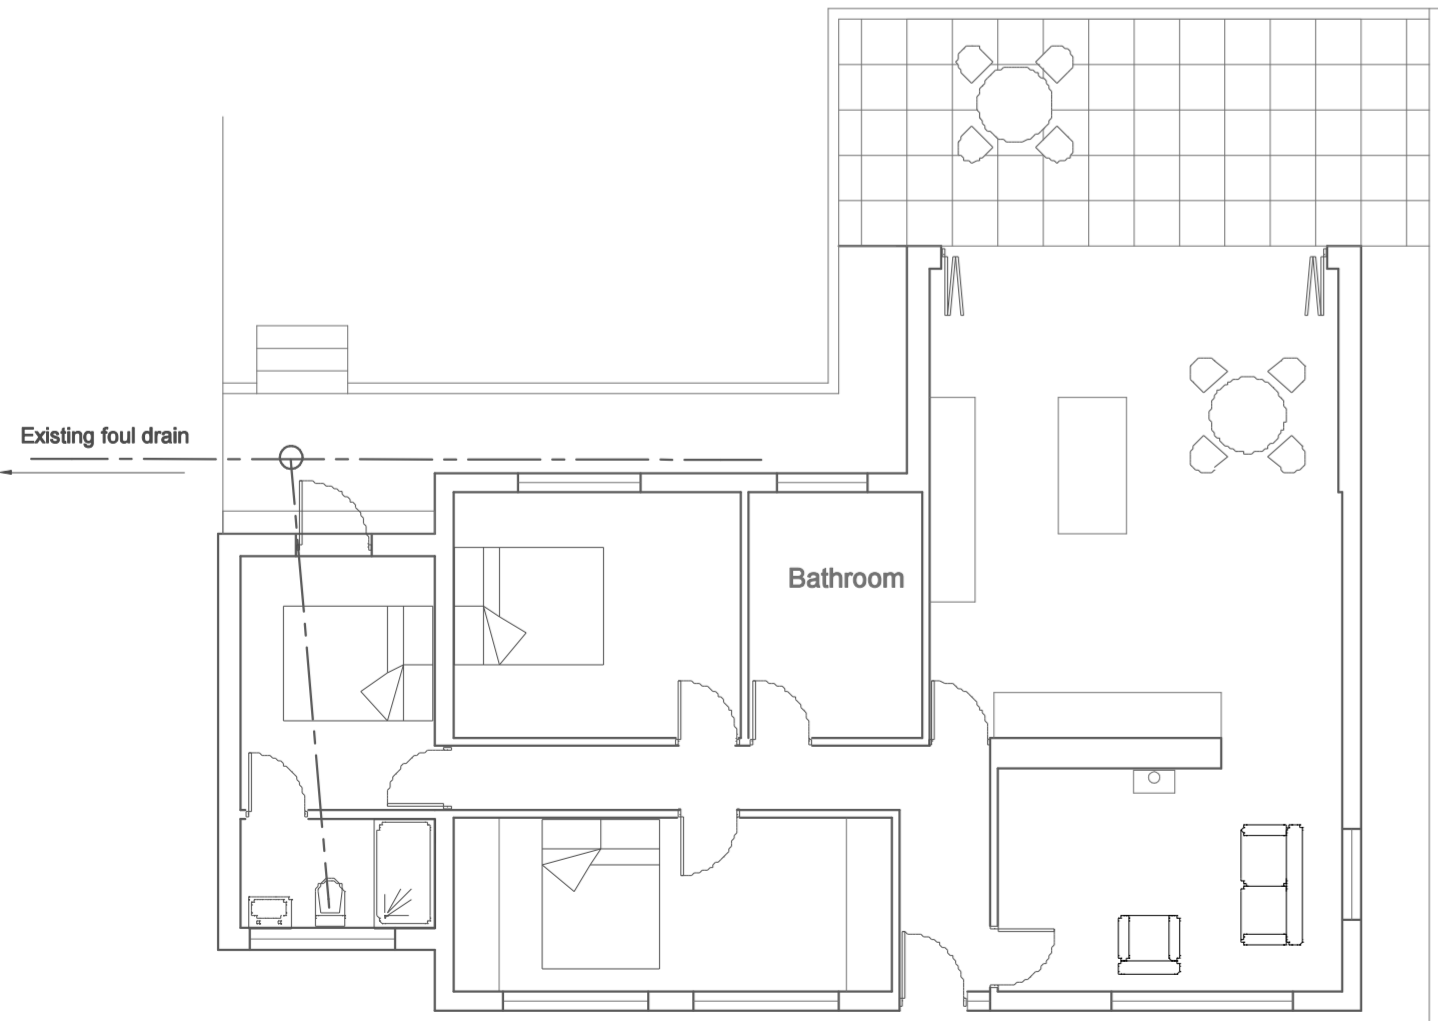


Floor layout as proposed 1 : 100

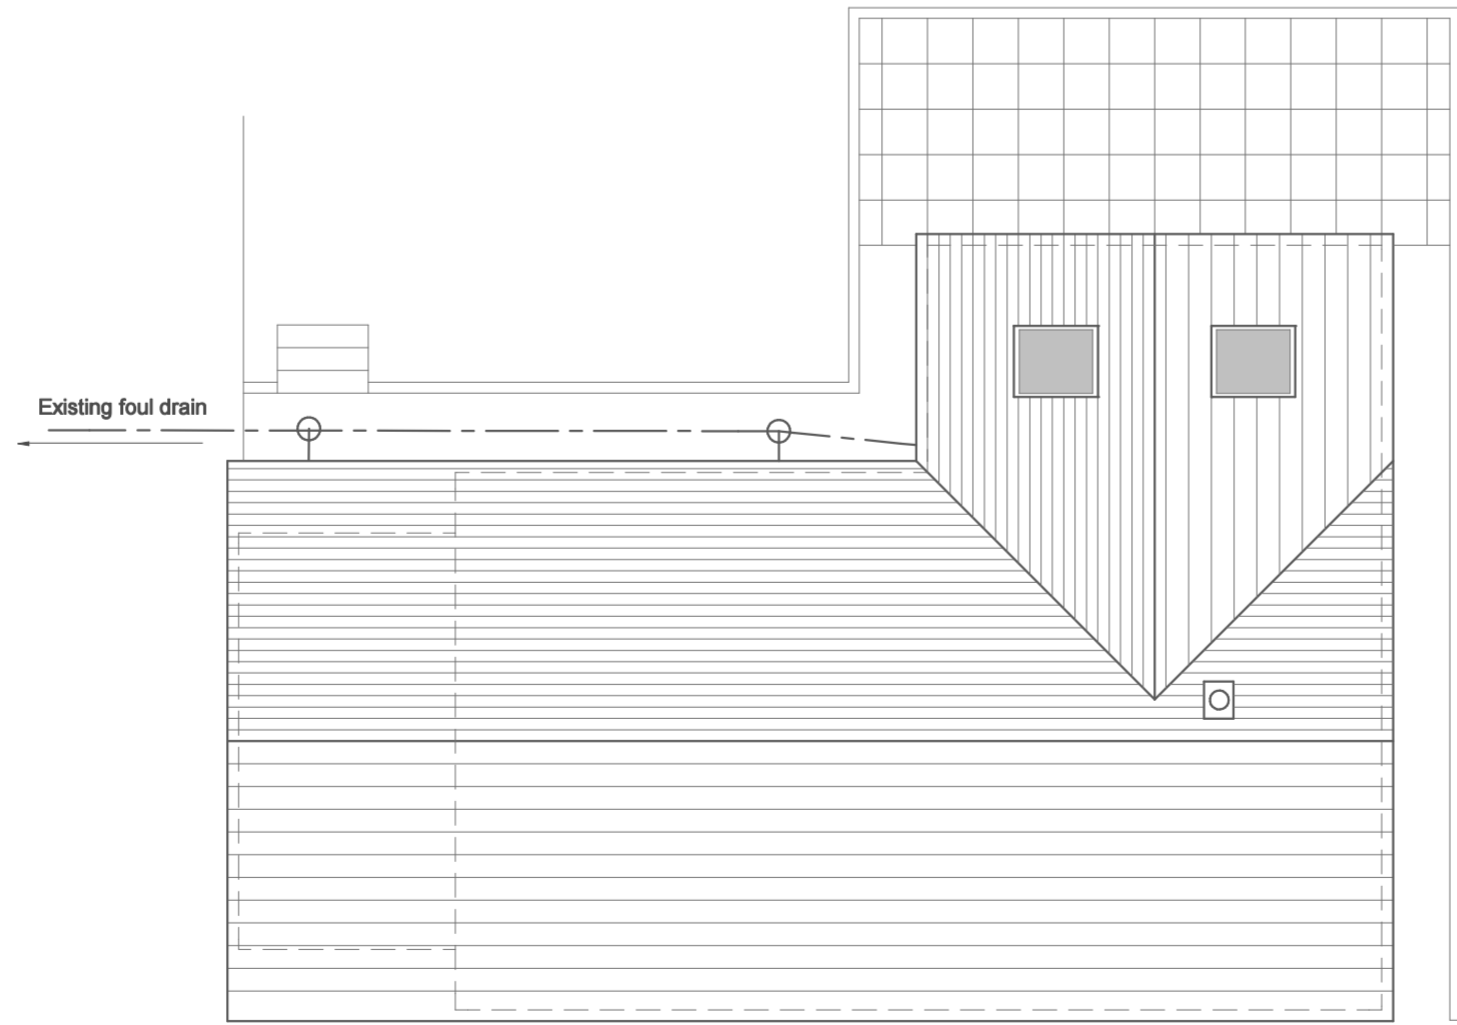

Roof layout proposed 1 : 100

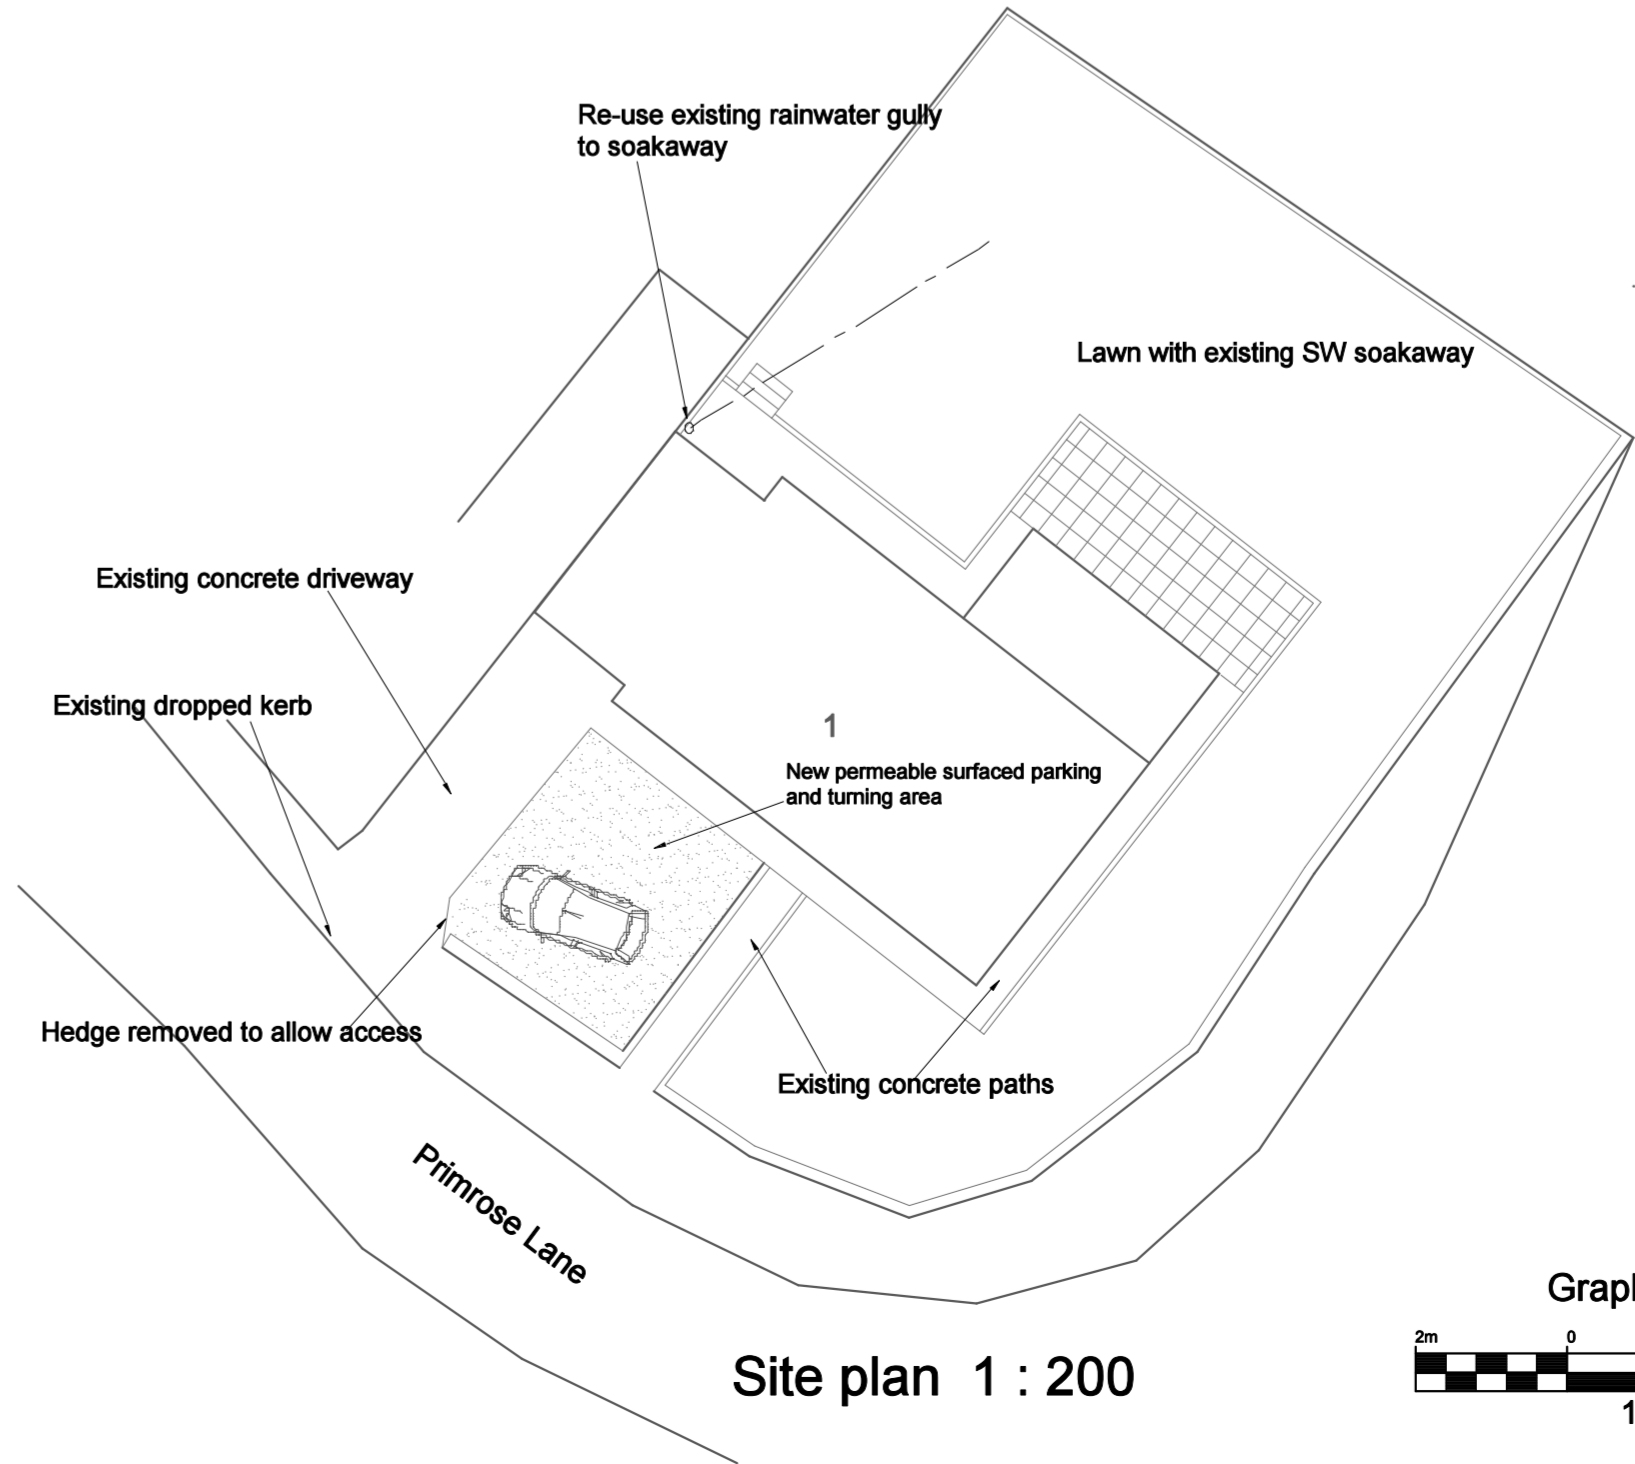

Site plan 1 : 200

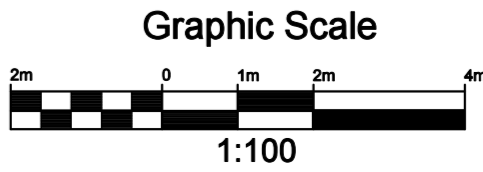

- NOTES
1. This drawing is copyright
  2. This drawing to be read in conjunction with the Architect's and all relevant Engineers drawings and the Specification.
  3. The Contractor is responsible for all dimensions and for the correct setting out of the work on site. only figured dimensions are to be used. Any discrepancies are to be reported to the Architect or Engineer before proceeding.
  4. All materials and workmanship are to comply with the current British Standards and Codes of Practice.
  5. Ordnance Survey sheets reproduced with the permission of the Controller of Her Majesty's Stationary Office

Client  
Christine Jilbert

Scheme  
Conversion of garage to bedroom  
1 Primrose Lane

Detail  
Plans and elevations

Scale As shown Date 21/05/21  
Drawn By Andy Latham

Drg No. 753 / 1

M & A Associates  
Architectural Design and Detailing  
20 Pilgrims Way  
Fraddam  
Hayle TR27 6EJ

07482 220235  
email :- design01@globalnet.co.uk

Architectural & Planning solutions