





BLOCK PLAN  
SCALE 1:250

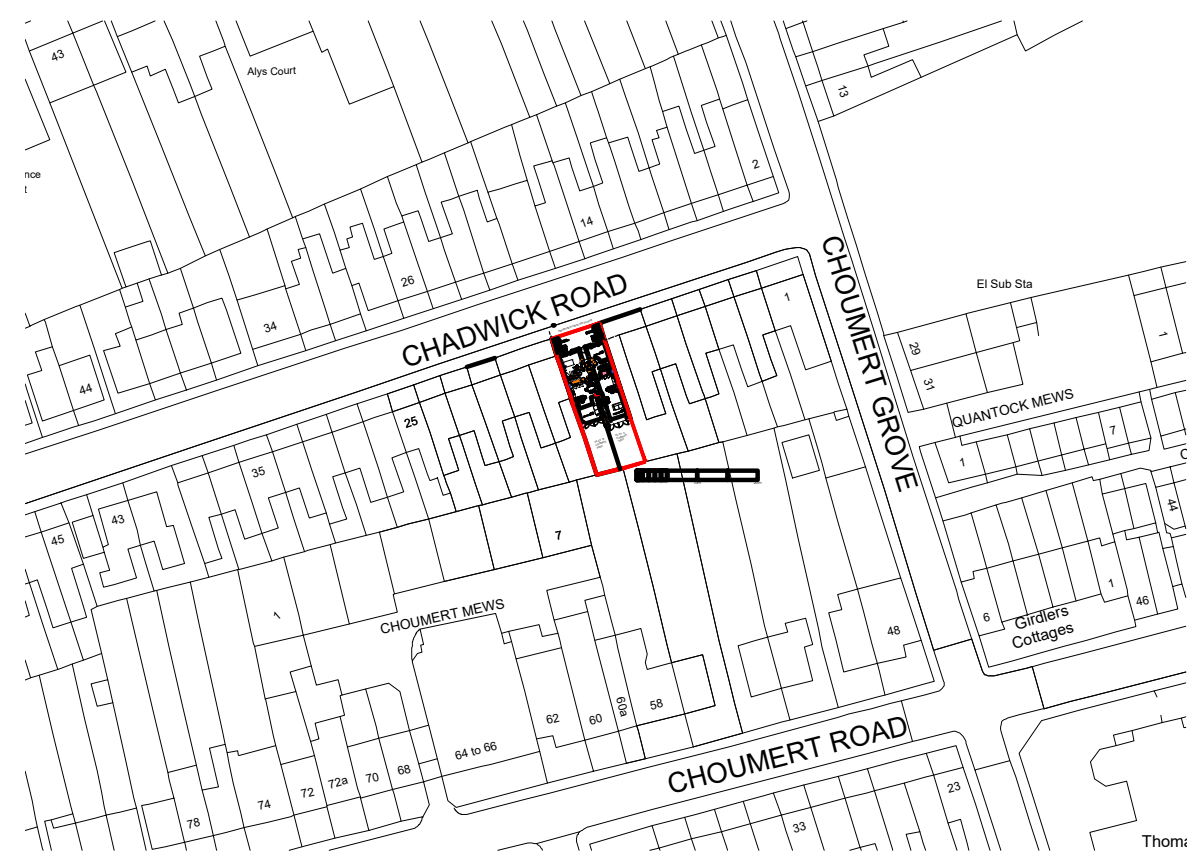


LOCATION PLAN  
SCALE 1:1250

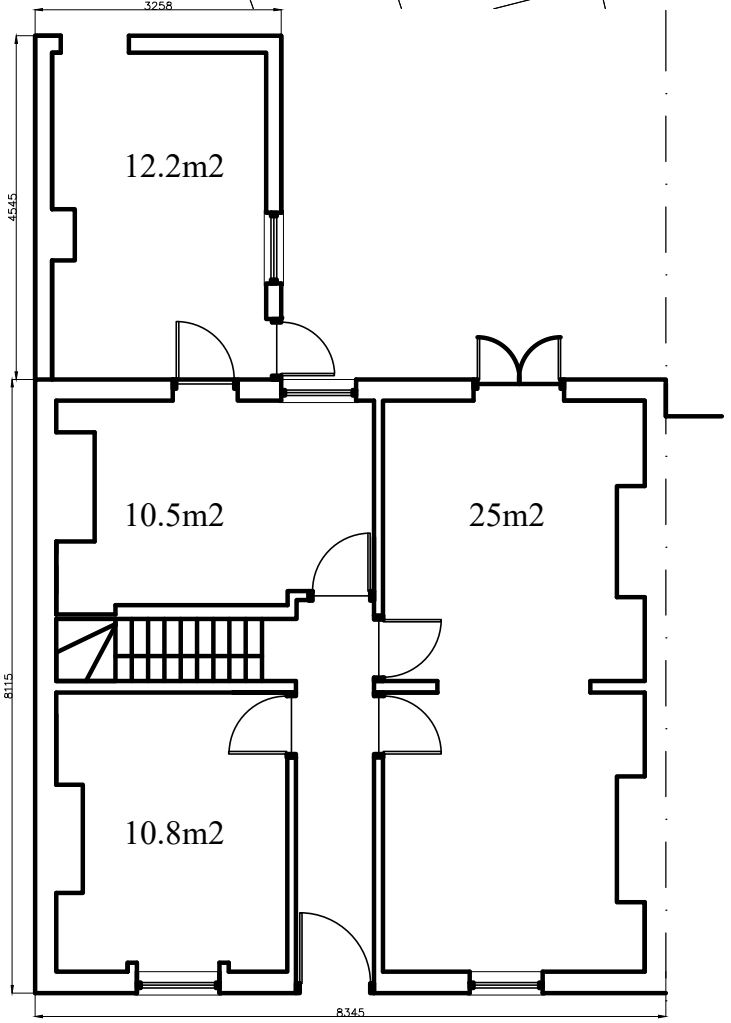

EXISTING GROUND FLOOR

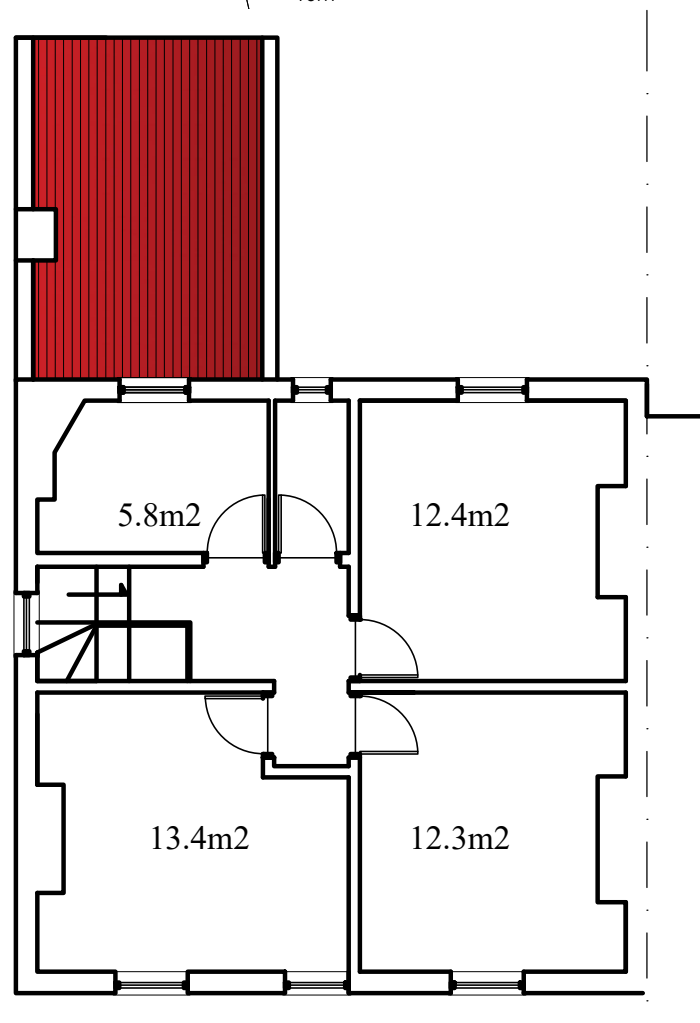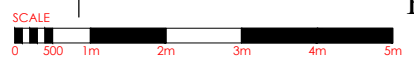

EXISTING FIRST FLOOR

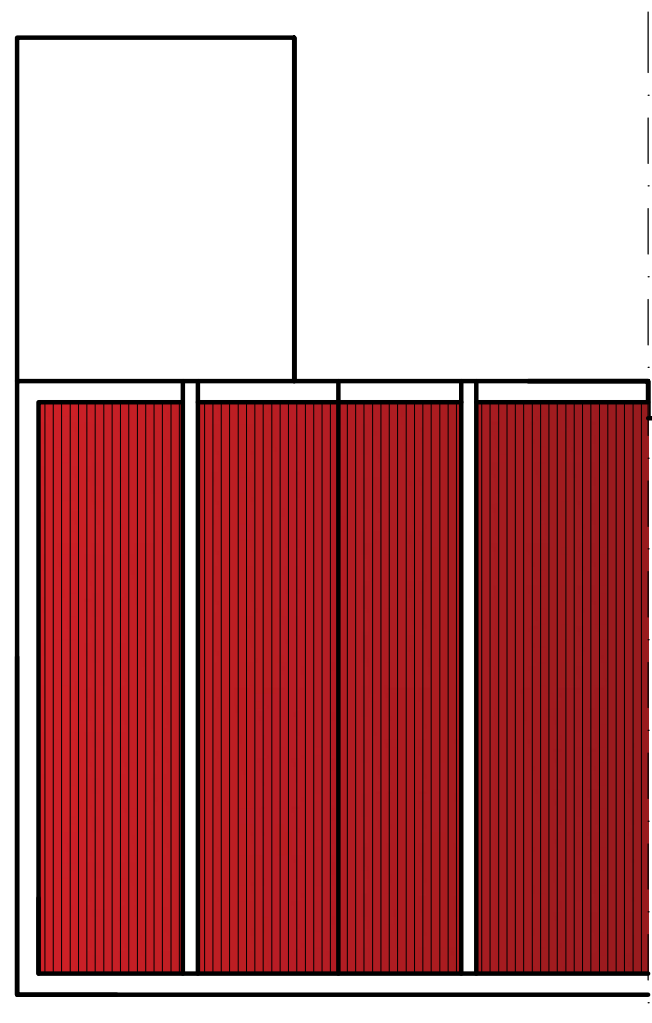

EXISTING ROOF PLAN

Project Client:				
Project Title: PROPOSED PORTICO AT 13 CHADWICK ROAD				
Drawing Title: EXISTING FLOOR PLANS				
Project Number: 13/CHD		Drawing Number: P-01		
Scale: 1:100@A3	Date: 06-09-2020	Drawn By: EOL	Checked By:	Revision:

**ahuk**  
 Head Office:  
 48 HAWTHORNE PLACE  
 EPSOM, SURREY  
 KT17 4AA  
 M 07534063737  
 E archaue2000@com  
 www.architecturehouseuk.co.uk