


1 IF IN DOUBT - ASK  
 2 DO NOT SCALE OFF THIS DRAWING  
 3 ALL DIMENSIONS ARE TO BE VERIFIED ON SITE BY THE CONTRACTOR AND ANY DISCREPANCIES REPORTED TO THE ARCHITECT BEFORE CONSTRUCTION  
 4 THIS DRAWING IS TO REPLACE THE PREVIOUSLY ISSUED DRAWING  
 5 COPYRIGHT OF THIS DRAWING REMAINS WITH THE ARCHITECT


No.	Date	Revision
--	--	--

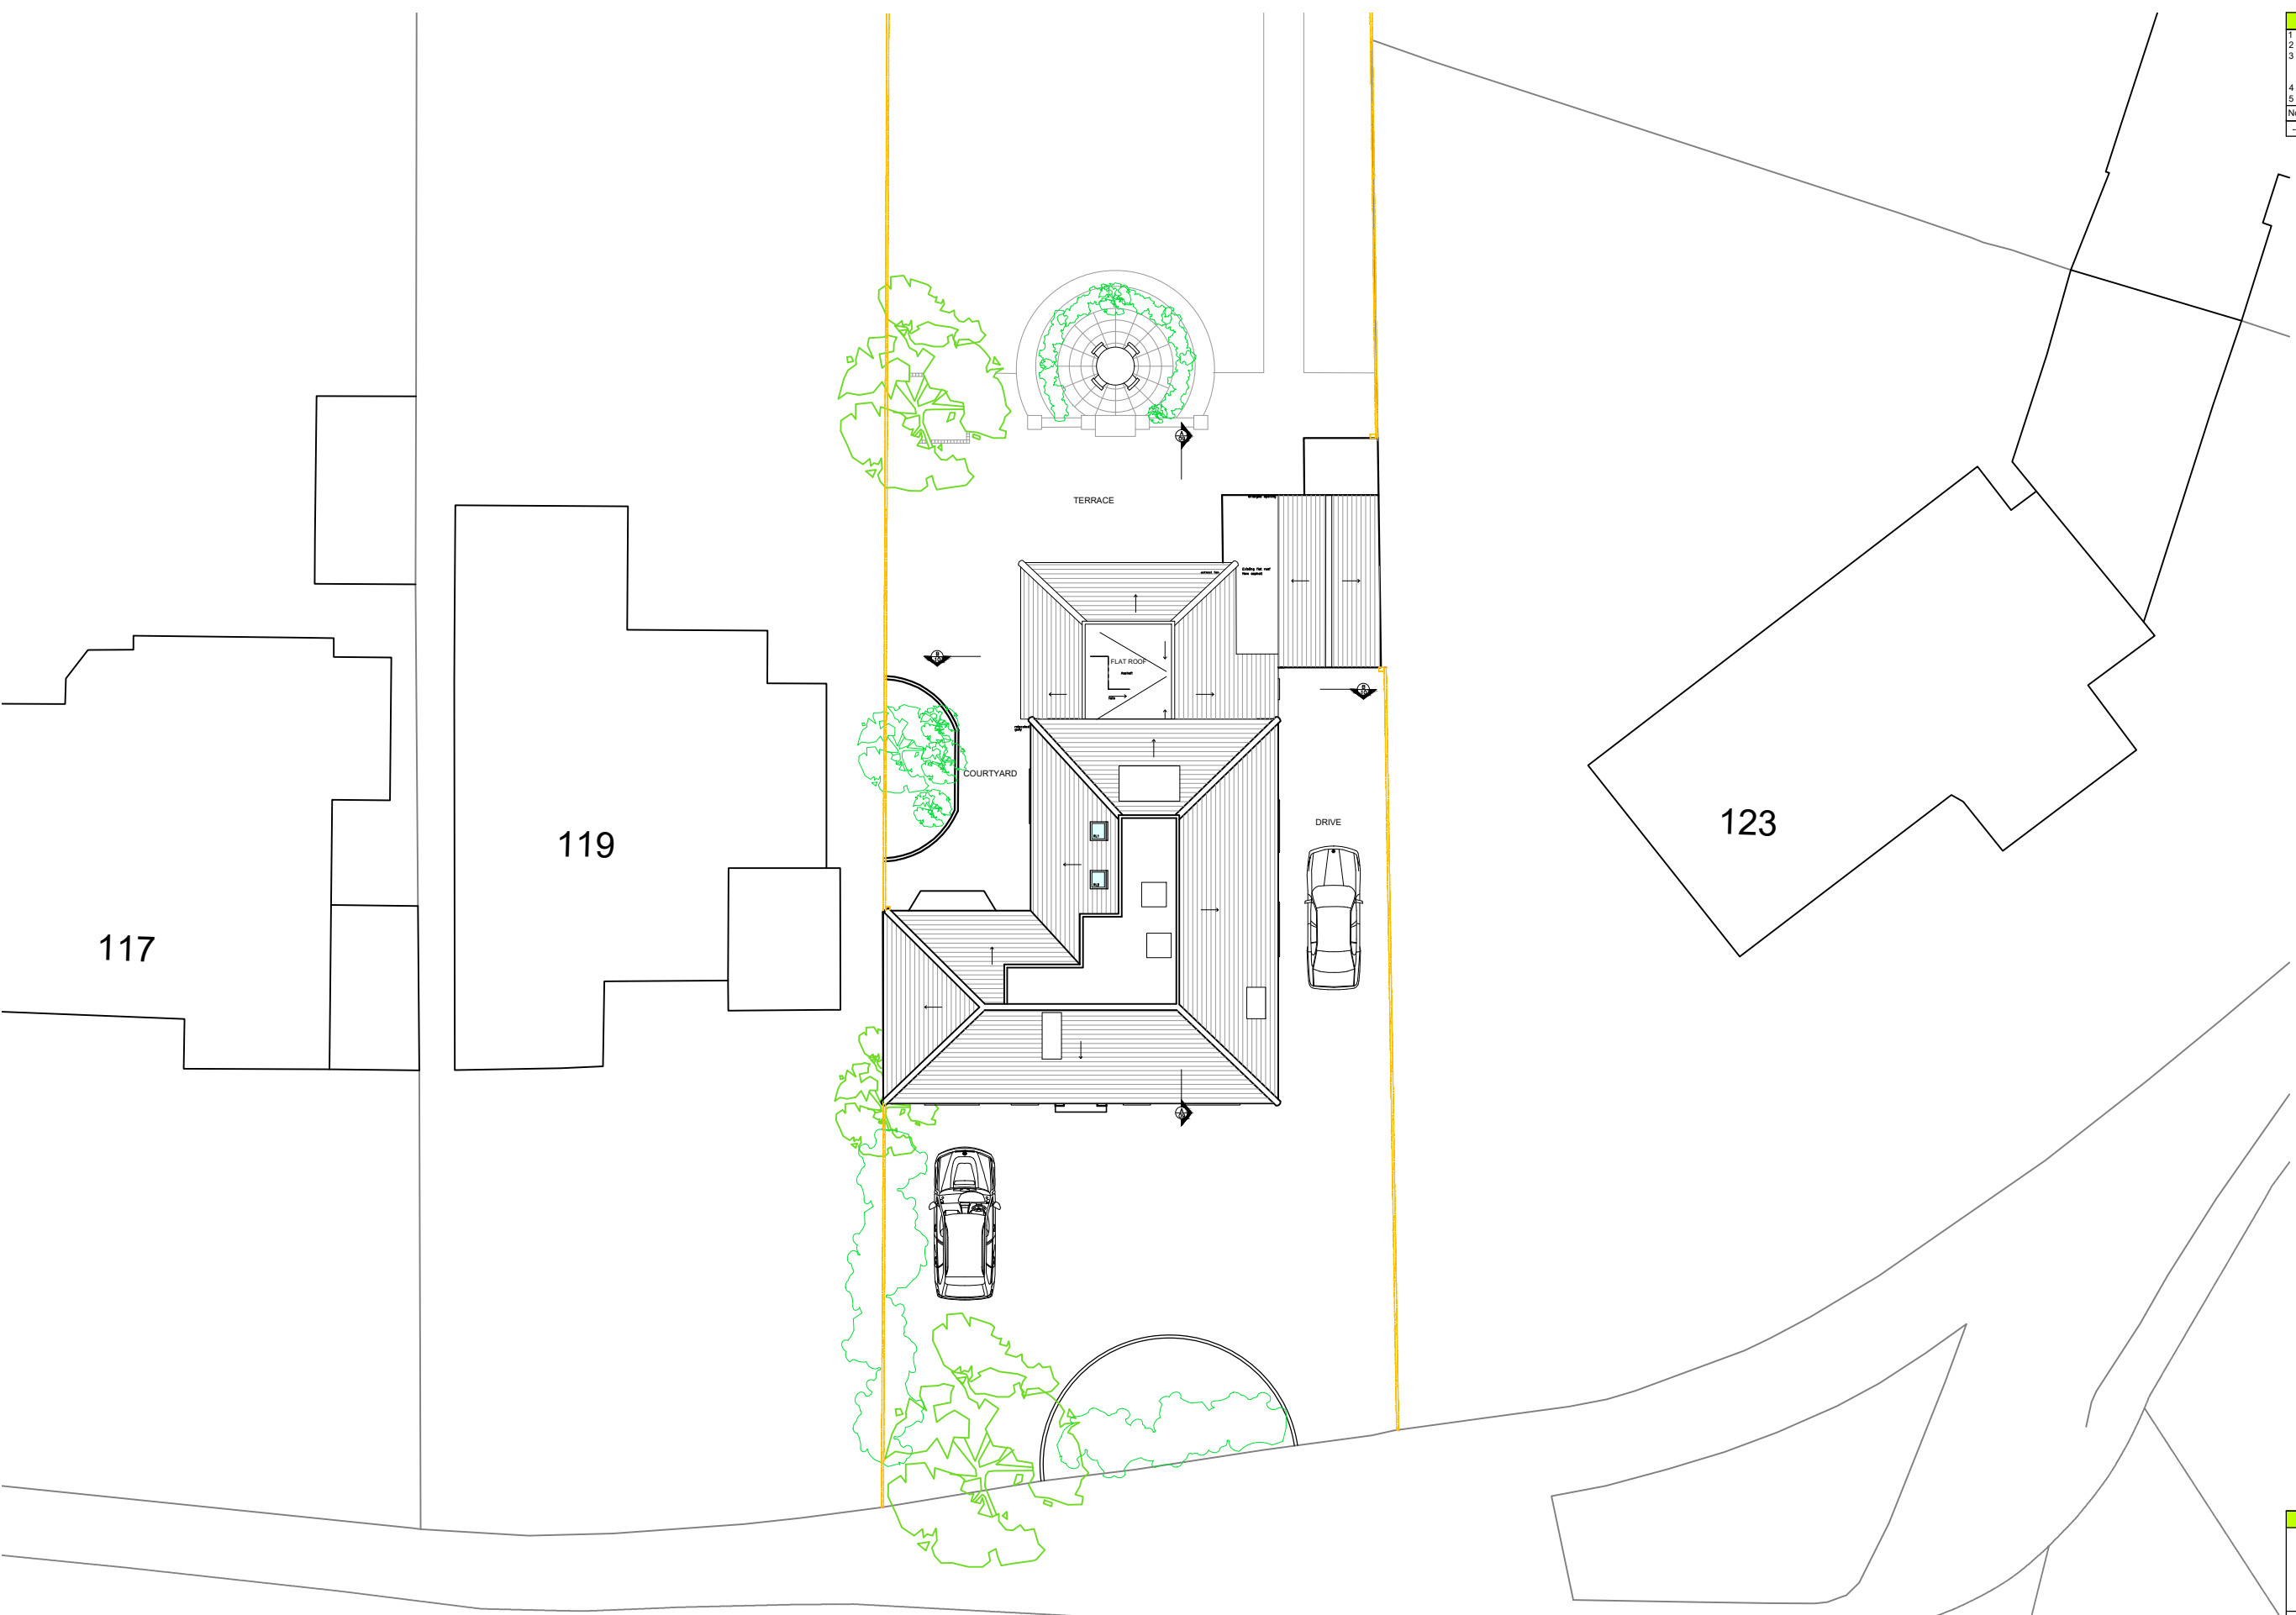

**SITE PLAN**

METERS SCALE 1:200

**ALLEYN PARK**

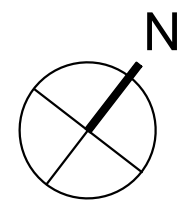

<b>MITTELMAN ASSOCIATES LLP</b>		
C22A PARKHALL ESTATE 40 MARTELL ROAD LONDON SE21 8EN TEL 020 8766 6400 FAX 020 8655 7043 e-mail: info@mittelman.co.uk ARCHITECTURE		
Stage: <b>DULWICH ESTATE</b>		
Project: <b>121 ALLEYN PARK, SE21 8AA</b>		
Client: <b>MR &amp; MRS JATIN DESAI</b>		
Drawing Title: <b>SITE PLAN</b>		
Scale: <b>1:200</b>	Project No.: <b>2020- 770</b>	
Date: <b>OCT 2020</b>	Drawing No.: <b>EX-02</b>	Rev.: <b>-</b>