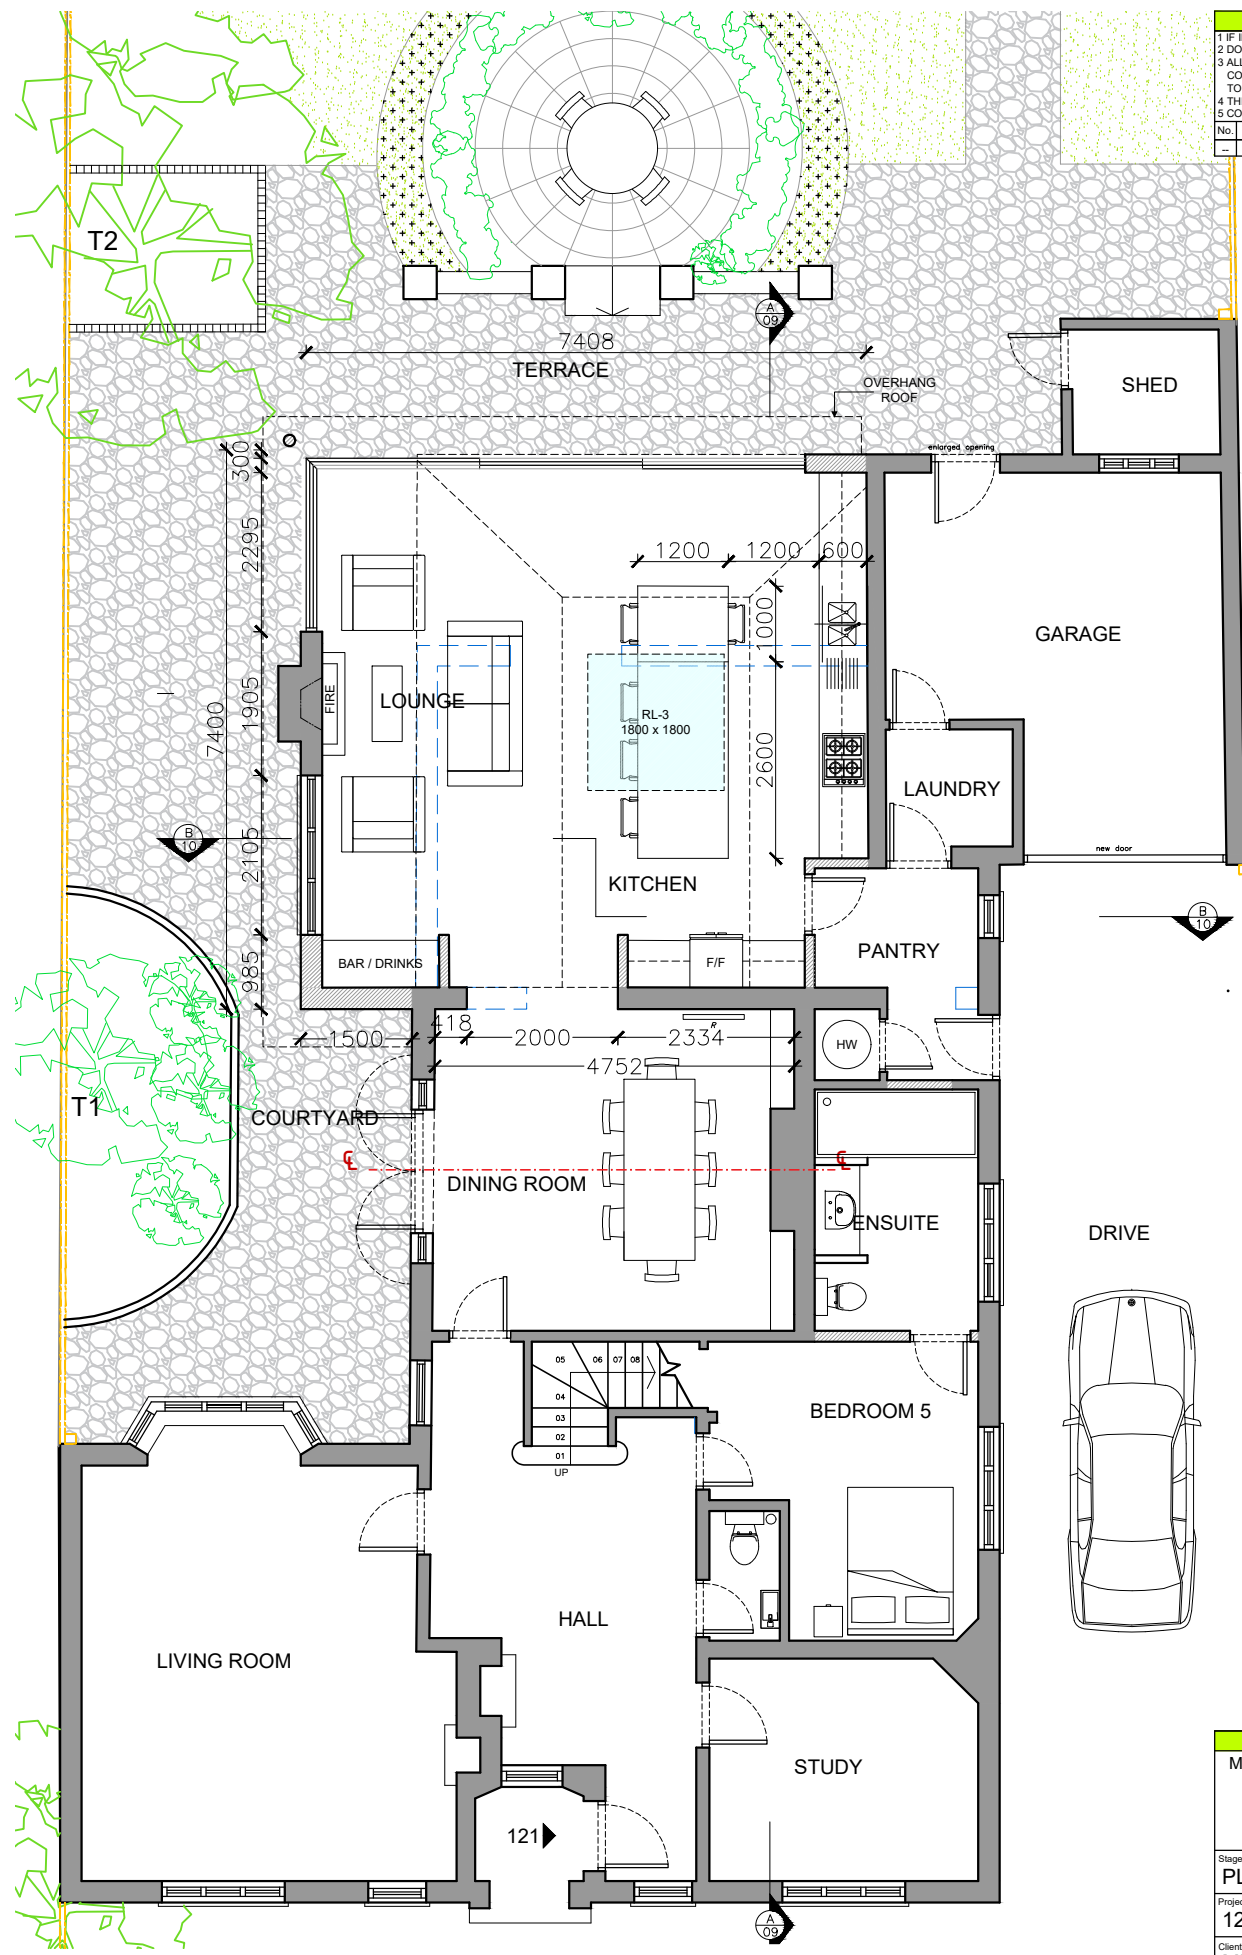
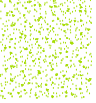
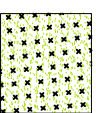

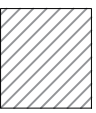



EXISTING GROUND FLOOR PLAN



PROPOSED GROUND FLOOR PLAN

1 IF IN DOUBT - ASK		
2 DO NOT SCALE OFF THIS DRAWING		
3 ALL DIMENSIONS ARE TO BE VERIFIED ON SITE BY THE CONTRACTOR AND ANY DISCREPANCIES REPORTED TO THE ARCHITECT BEFORE CONSTRUCTION		
4 THIS DRAWING IS TO REPLACE THE PREVIOUSLY ISSUED DRAWING		
5 COPYRIGHT OF THIS DRAWING REMAINS WITH THE ARCHITECT		
No.	Date	Revision
-	-	-

-  **LAWN**
-  **BUSH / SHRUBS**
-  **ORIGINAL WALLS**
-  **PROPOSED WALLS**
-  **TO BE REMOVED**

EXISTING VS. PROPOSED GROUND FLOOR PLAN



MITTELMAN ASSOCIATES LLP	
C22A PARKHALL ESTATE 40 MARTELL ROAD LONDON SE21 8EN TEL 020 8766 6400 FAX 020 8655 7043 e-mail: info@mittelman.co.uk ARCHITECTURE	
Stage: PLANNING	
Project: 121 ALLEYN PARK, SE21 8AA	
Client: MR & MRS JATIN DESAI	
Drawing Title: EXIST. VS PROP. GROUND FL. PLAN	
Scale: 1:100 @ A3	Project No.: 2020-770
Date: JULY 2021	Drawing No.: PL-03
	Rev.: -

