



1 IF IN DOUBT - ASK
 2 DO NOT SCALE OFF THIS DRAWING
 3 ALL DIMENSIONS ARE TO BE VERIFIED ON SITE BY THE CONTRACTOR AND ANY DISCREPANCIES REPORTED TO THE ARCHITECT BEFORE CONSTRUCTION
 4 THIS DRAWING IS TO REPLACE THE PREVIOUSLY ISSUED DRAWING
 5 COPYRIGHT OF THIS DRAWING REMAINS WITH THE ARCHITECT

No.	Date	Revision
-	-	-

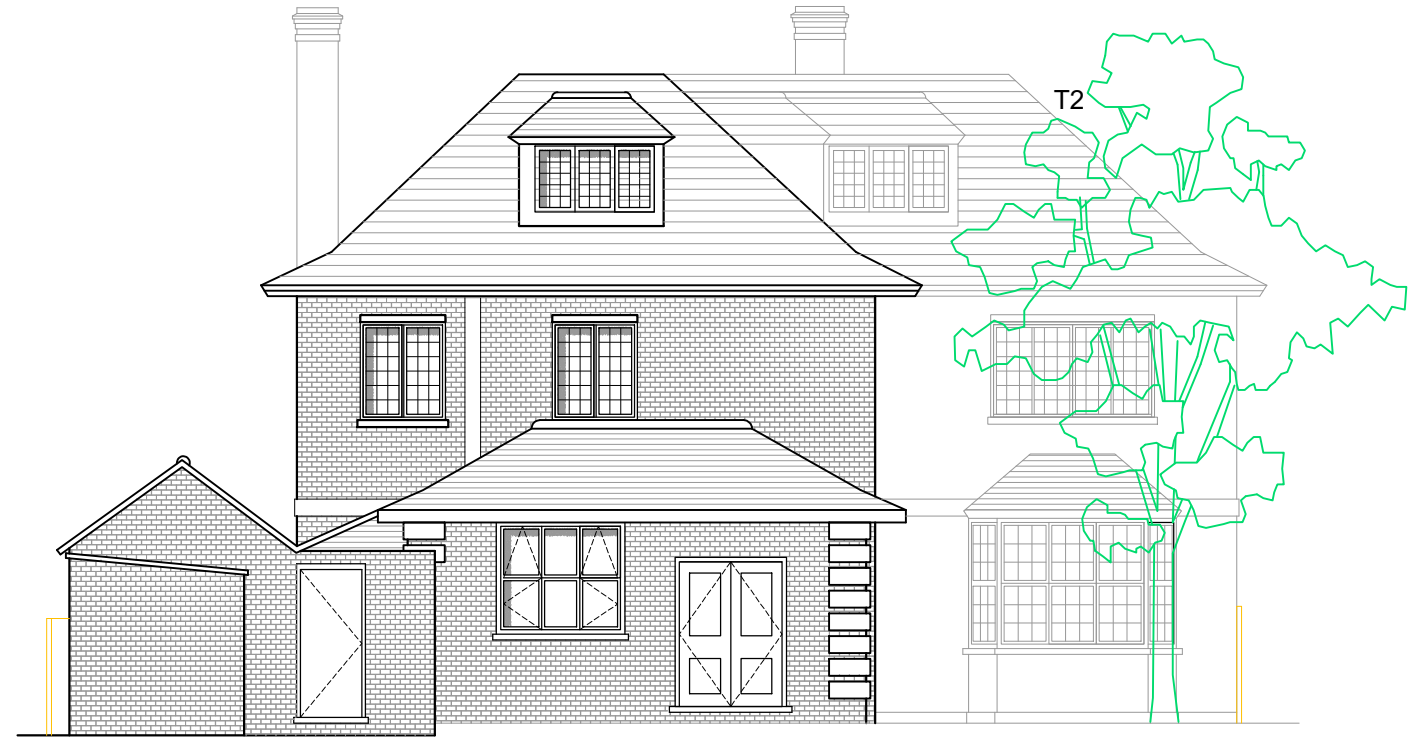

EXISTING REAR ELEVATION

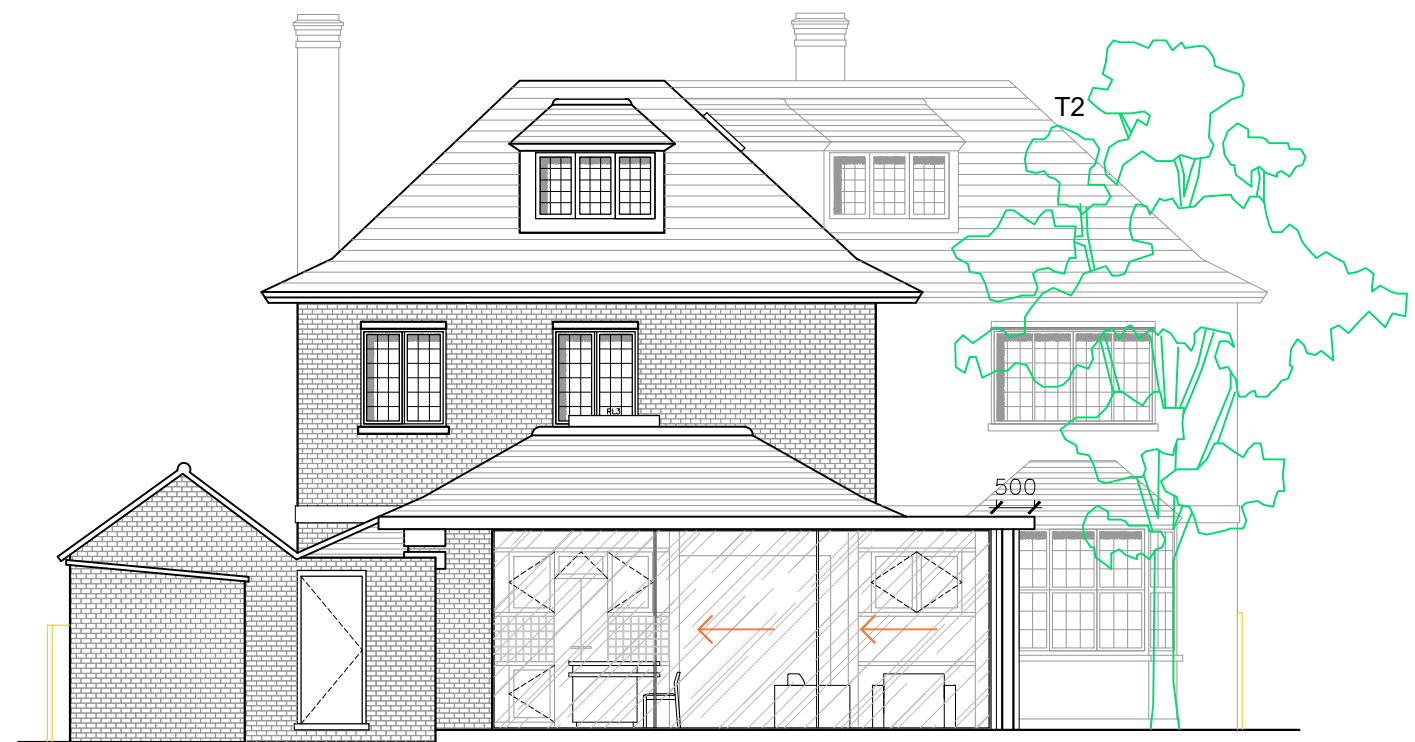

PROPOSED REAR ELEVATION

EXISTING VS. PROPOSED REAR ELEVATION



MITTELMAN ASSOCIATES LLP C22A PARKHALL ESTATE 40 MARTELL ROAD LONDON SE21 8EN TEL 020 8766 6400 FAX 020 8655 7043 e-mail: info@mittelman.co.uk A R C H I T E C T U R E		
Stage: PLANNING		
Project: 121 ALLEYN PARK, SE21 8AA		
Client: MR & MRS JATIN DESAI		
Drawing Title: EXIST. VS. PROP. REAR ELEVATION		
Scale: 1:100 @ A3	Project No.: 2020- 770	
Date: JULY 2021	Drawing No.: PL-06	Rev.: -