



1 IF IN DOUBT - ASK		
2 DO NOT SCALE OFF THIS DRAWING		
3 ALL DIMENSIONS ARE TO BE VERIFIED ON SITE BY THE CONTRACTOR AND ANY DISCREPANCIES REPORTED TO THE ARCHITECT BEFORE CONSTRUCTION		
4 THIS DRAWING IS TO REPLACE THE PREVIOUSLY ISSUED DRAWING		
5 COPYRIGHT OF THIS DRAWING REMAINS WITH THE ARCHITECT		
No.	Date	Revision
A	27/07/21	ADDED ROAD NAME TO SITE PLAN.

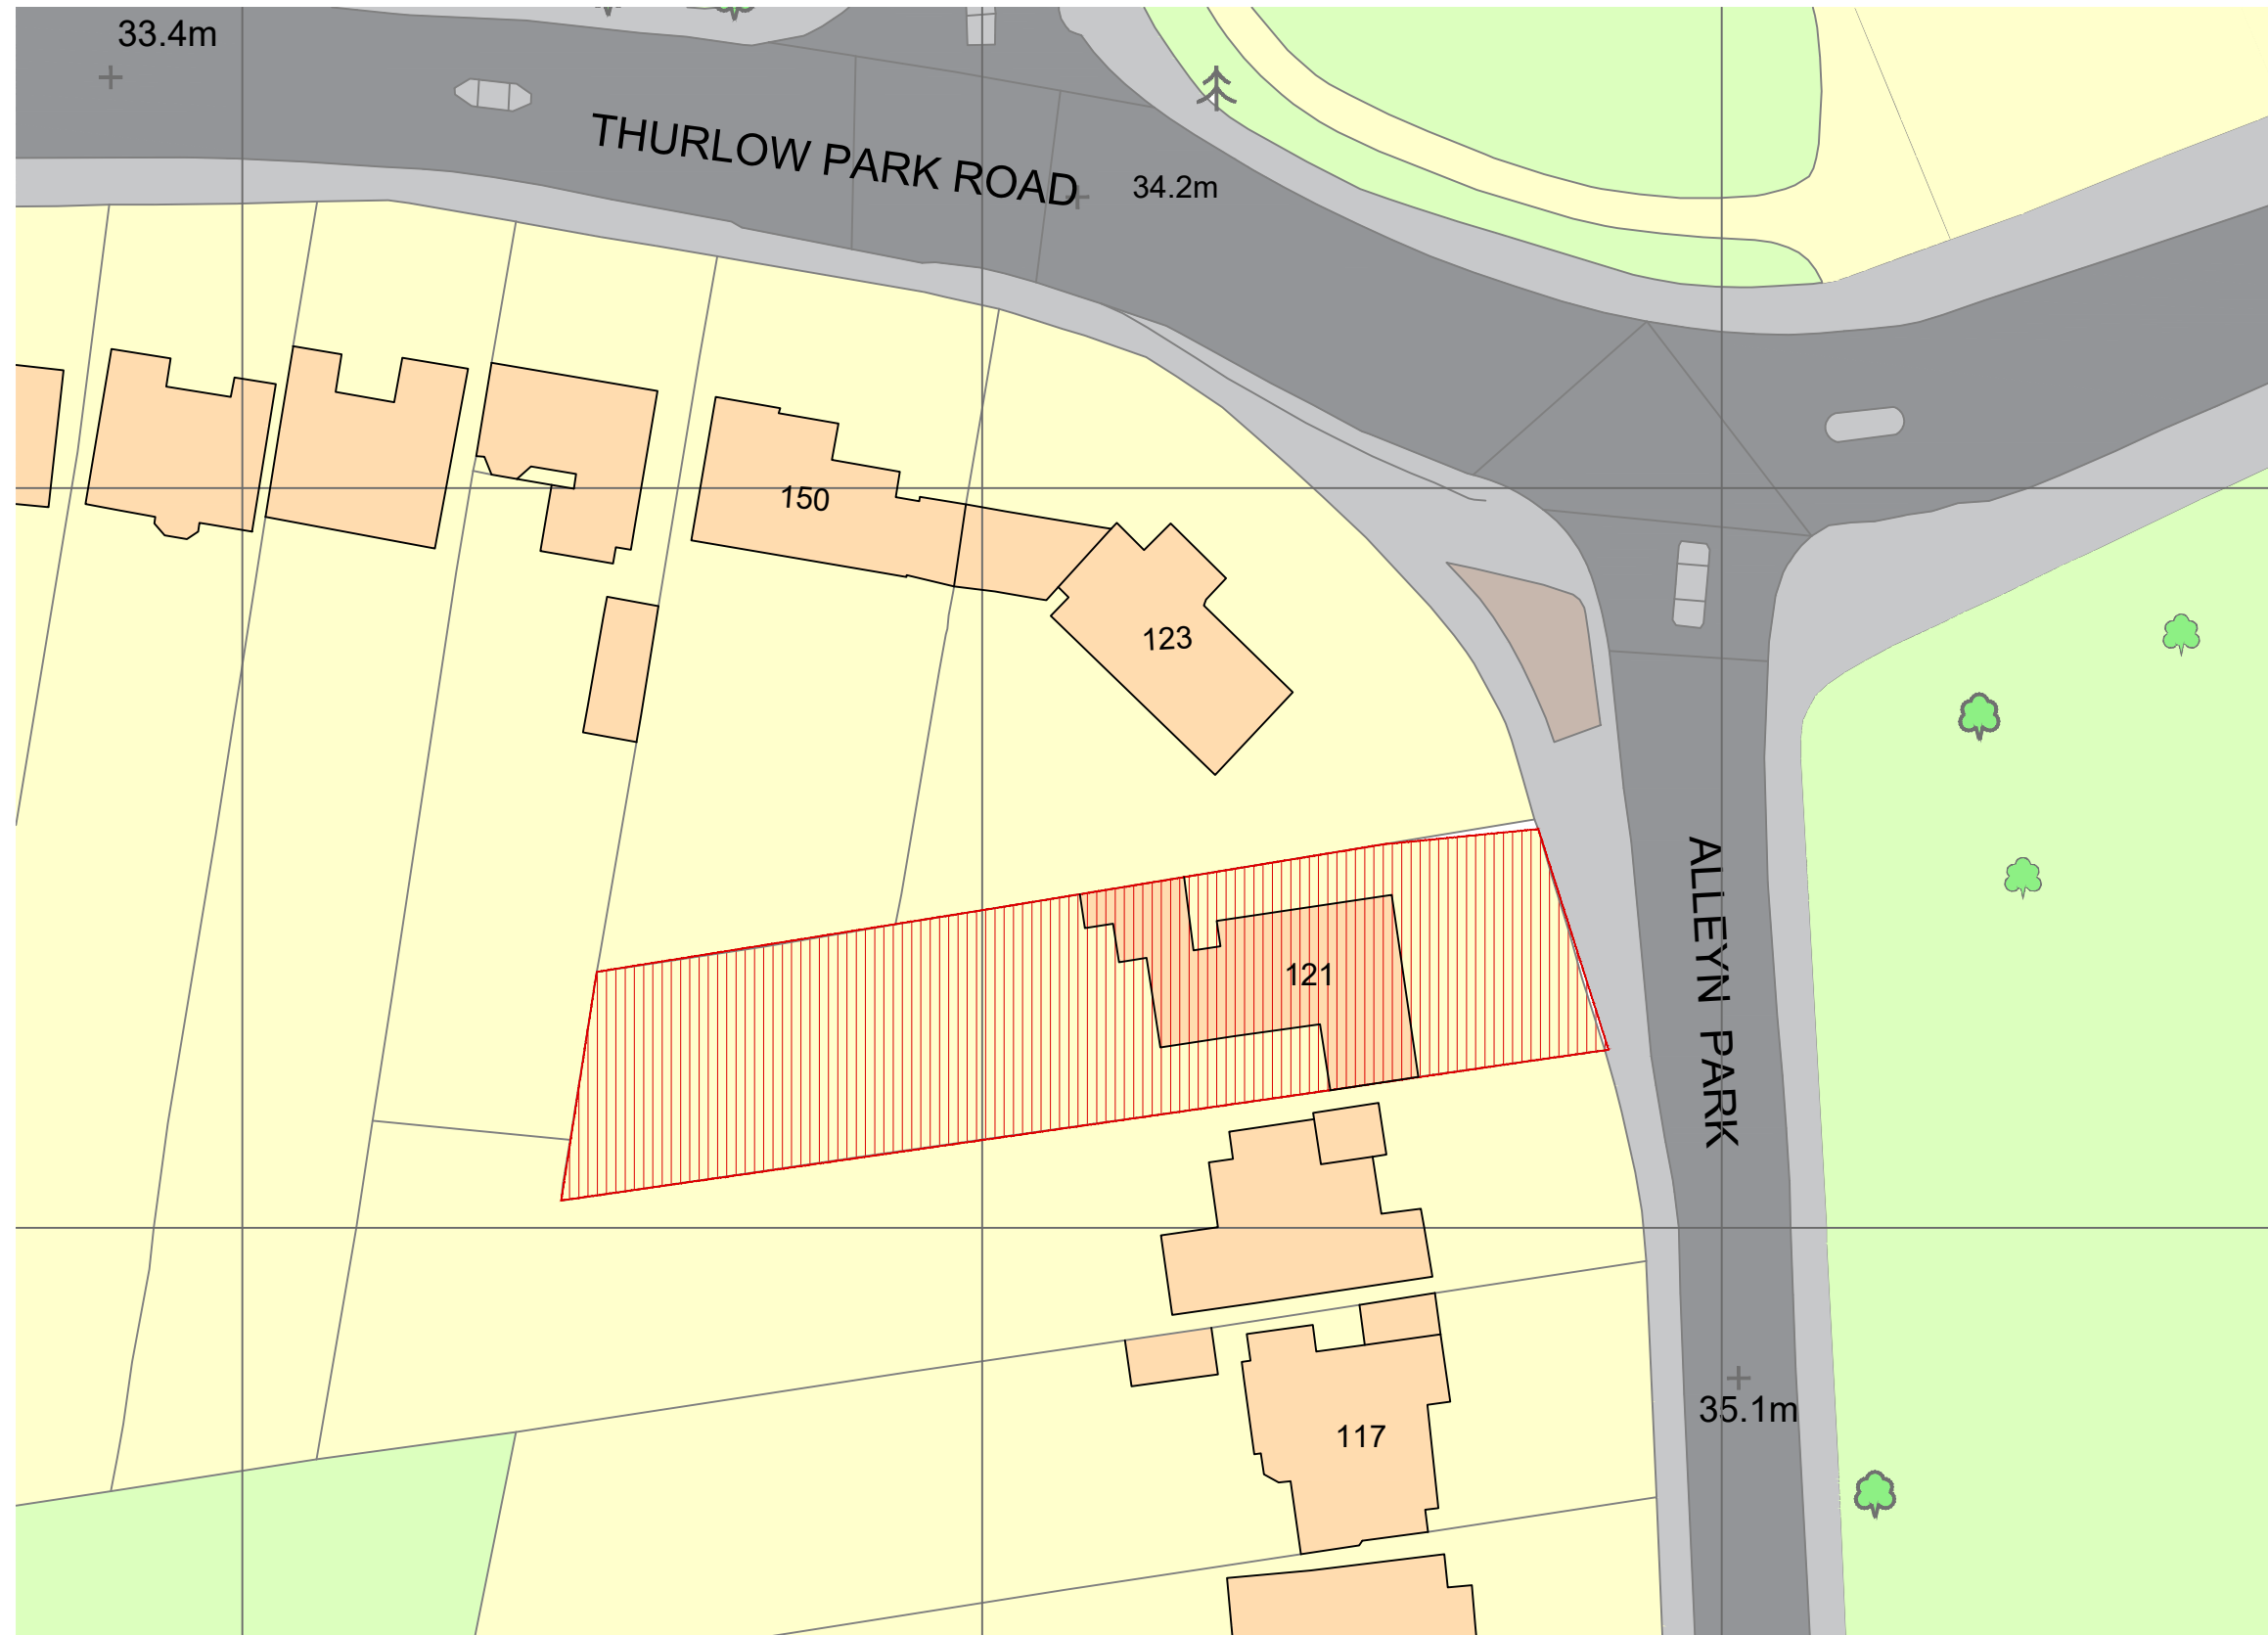

## LOCATION PLAN

METERS SCALE 1:500

**NOTE:**  
**OS MAP FROM MAPSERVE.COM, ALL DIMENSIONS  
 TO BE CHECKED ON SITE**

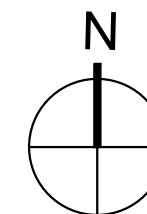

MITTELMAN ASSOCIATES LLP		
C22A PARK HALL ESTATE		
40 MARTELL ROAD LONDON SE21 8EN		
TEL 020 8766 6400 FAX 020 8655 7043		
e-mail: info@mittelman.co.uk		
ARCHITECTURE		
Stage:		
DULWICH ESTATE		
Project:		
121 ALLEYN PARK, SE21 8AA		
Client:		
MR & MRS JATIN DESAI		
Drawing Title:		
LOCATION PLAN		
Scale:	@ A3	Project No.:
1:500		2020- 770
Date:	Drawing No.:	Rev.:
OCT 2020	EX-01	A