




Existing Side Elevation 1:100 @ A1

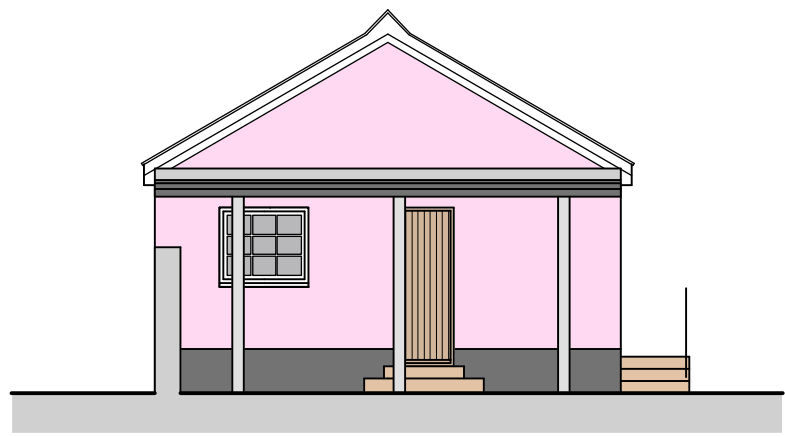


Existing Front Elevation 1:100 @ A1

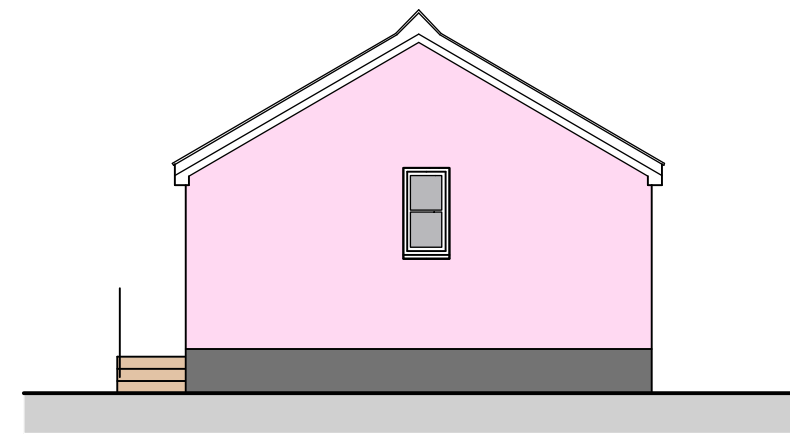


Existing Rear Elevation 1:100 @ A1

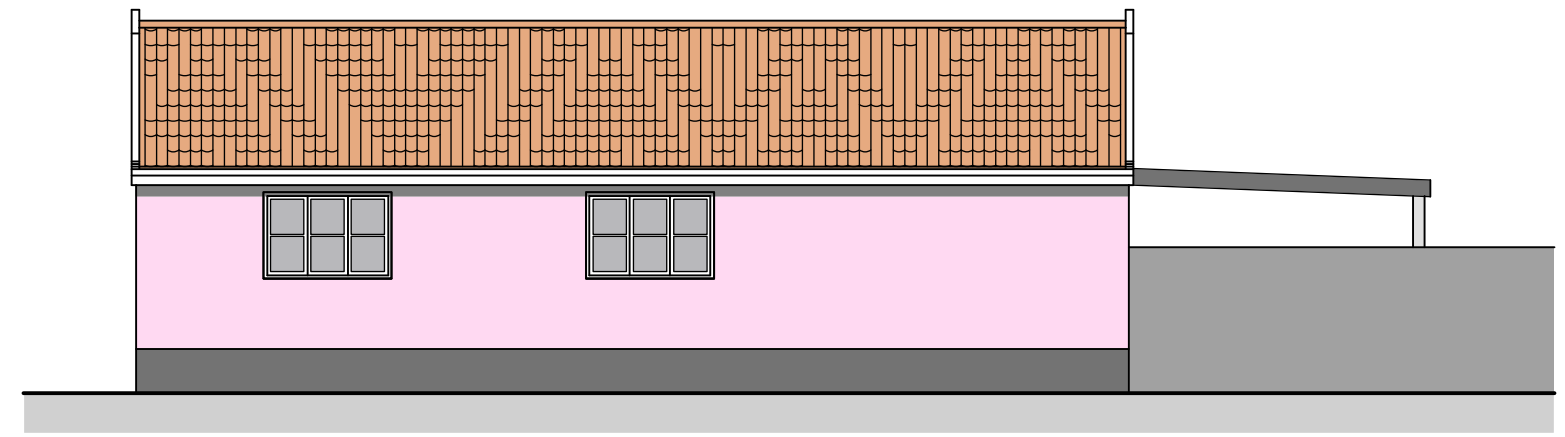


Existing Neighbours Elevation 1:100 @ A1

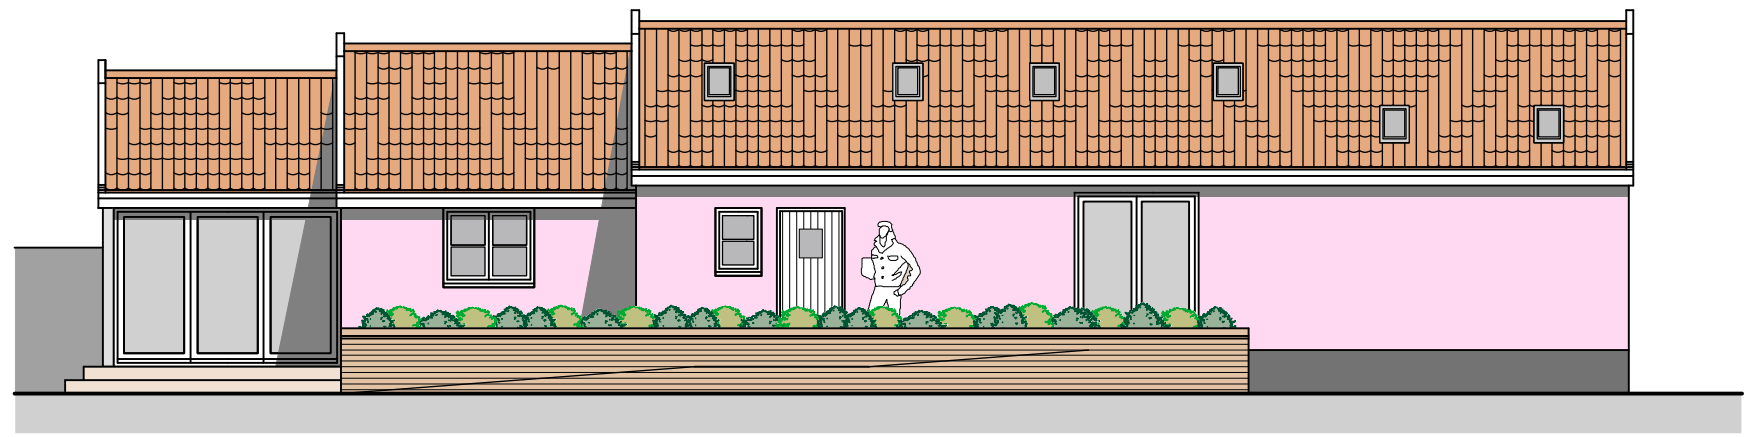


Proposed Side Elevation 1:100 @ A1

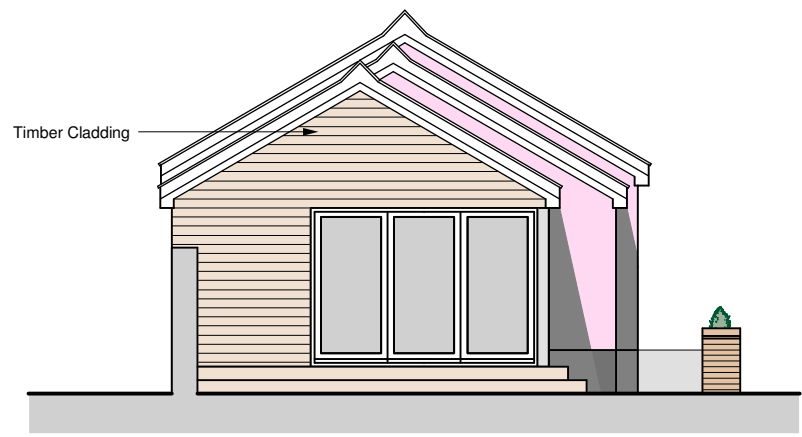


Proposed Front Elevation 1:100 @ A1

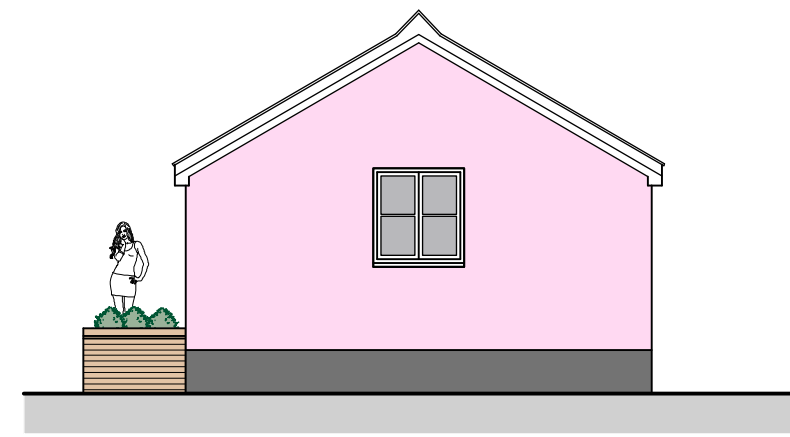


Proposed Rear Elevation 1:100 @ A1

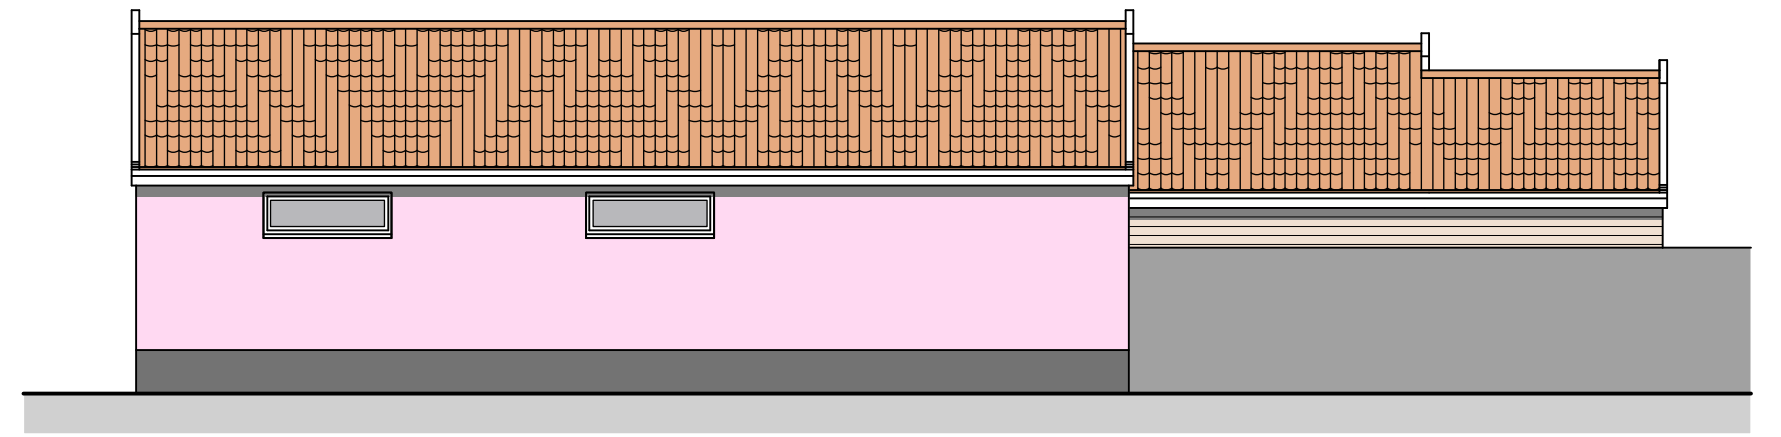


Proposed Neighbours Elevation 1:100 @ A1

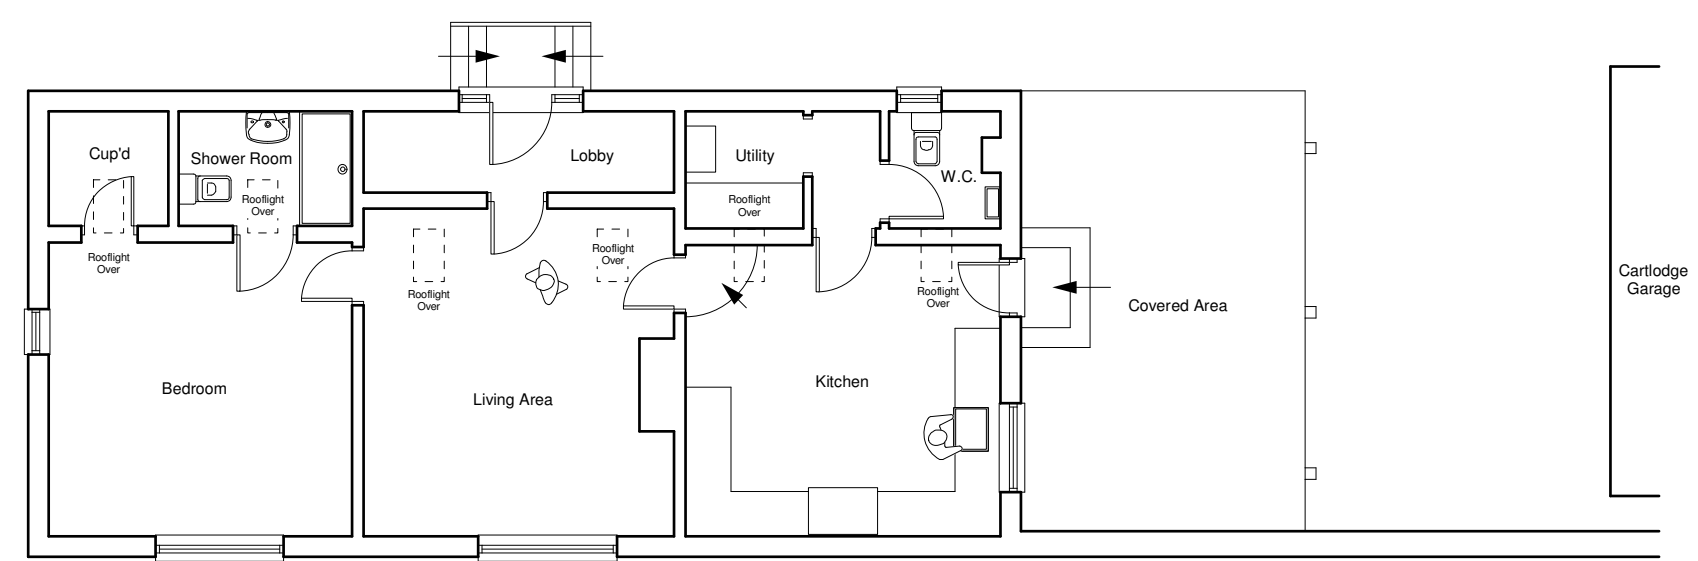

Existing Ground Floor Plan 1:100 @ A1

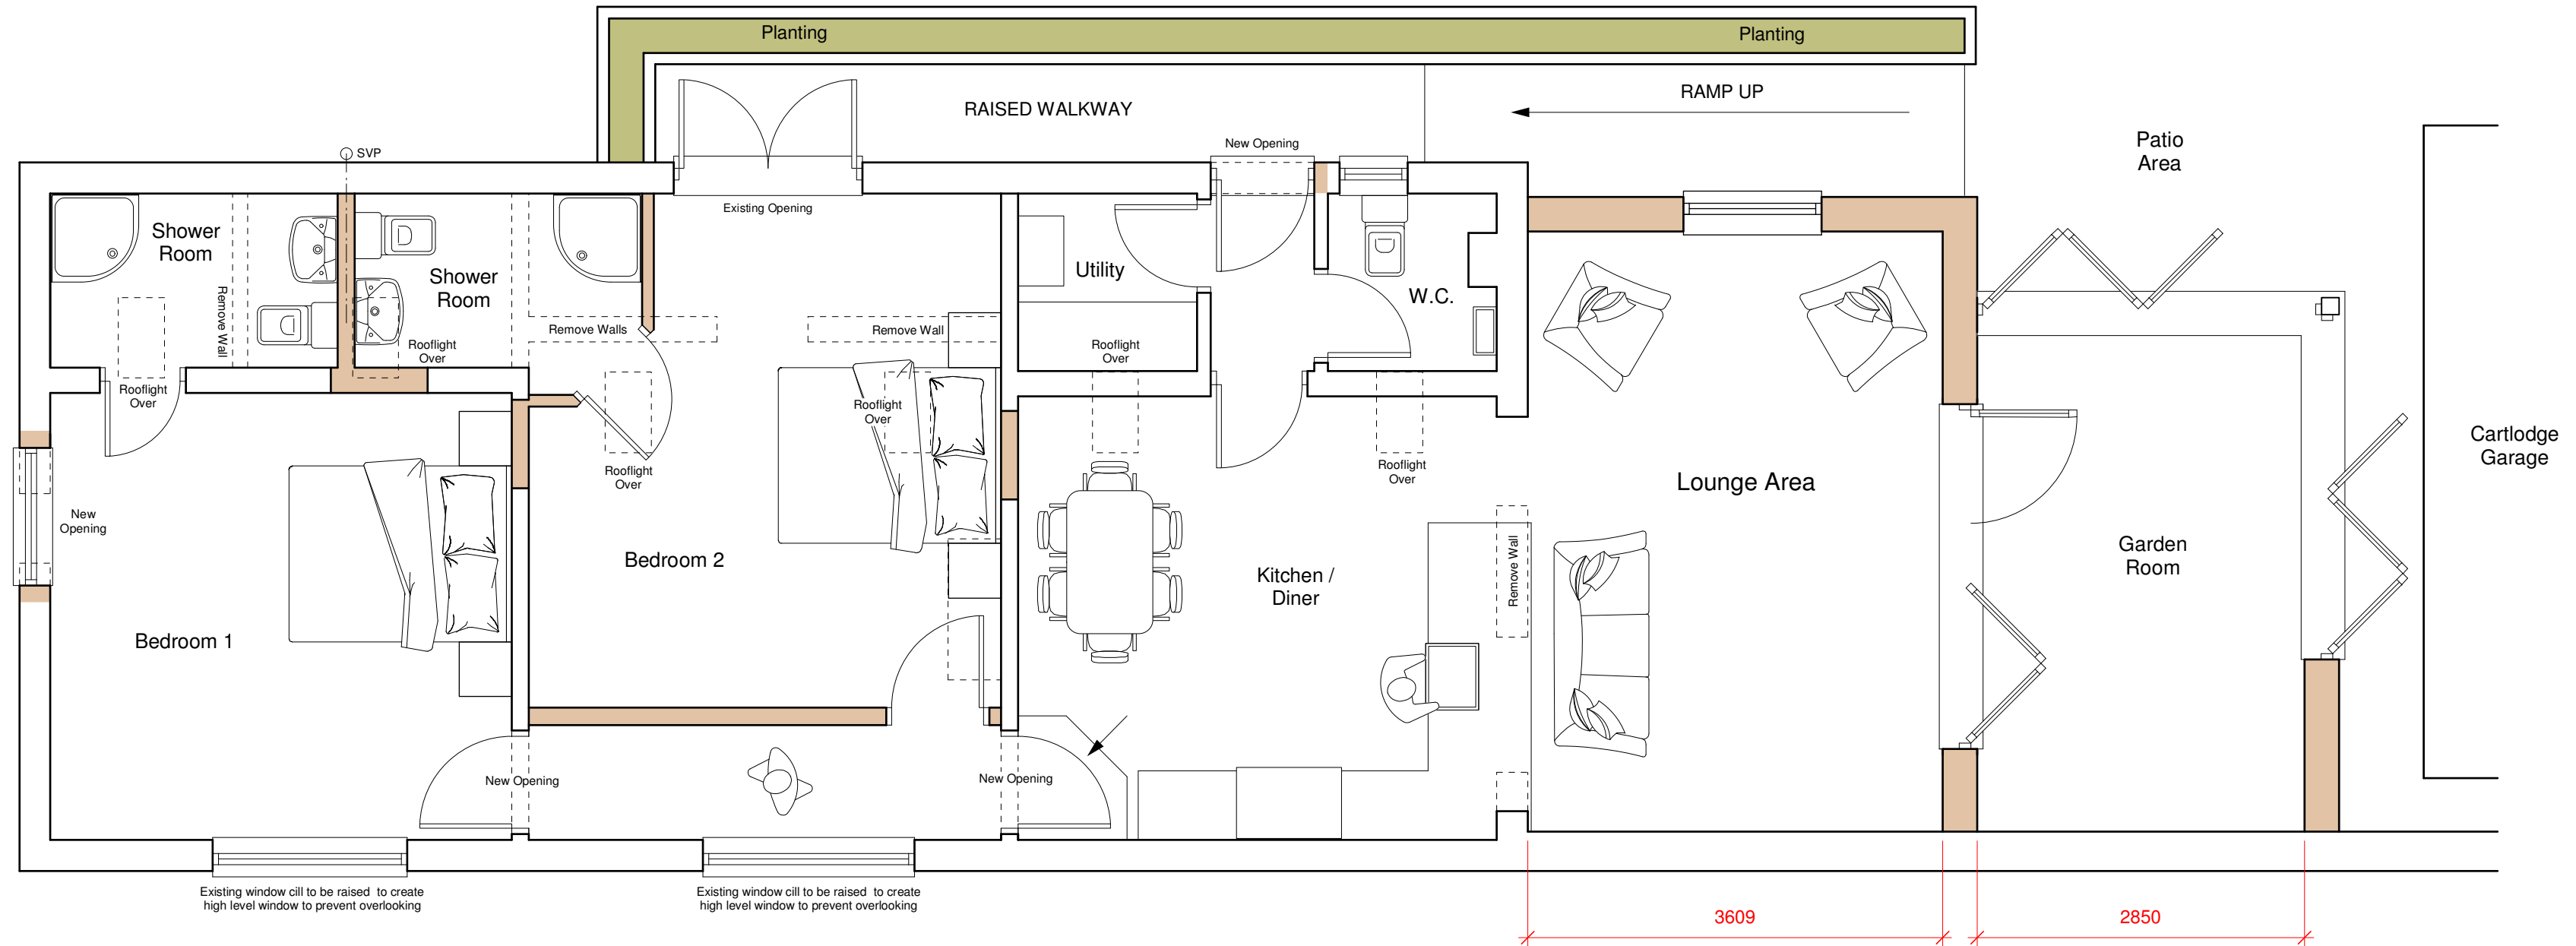

Proposed Ground Floor Plan 1:50 @ A1

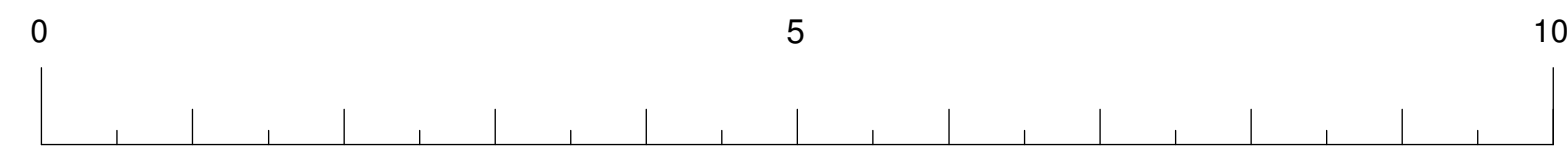

Anglia Design
architects . surveyors

mail@angliadesign.co.uk www.angliadesign.co.uk

London Office: 30 Robin House, Newcourt Street, St Johns Wood, London NW8 7AD
tel: 020 7722 9558 fax: 0870 131 3804

Norwich Office: 11 Charing Cross, Norwich, Norfolk, NR2 4AX
tel: 01603 666576 fax: 01603 764535

WARDS FARMHOUSE, MARKET WESTON ROAD, THELNETHAM, SUFFOLK.
EXISTING & PROPOSED LAYOUT PLANS

Proposed Annex Alterations at
Wards Farmhouse, Market Weston Road
Thelnetham, Diss, IP22 1JJ.
For Mr. & Mrs. R. Burger
Date: July 2021 Scale: 1:100, 1:50 Dwg No. TL-4595-21-1
Existing & Proposed Layout Plans