




1 Ground Floor Plan - Proposed  
Scale: 1mm : 100mm

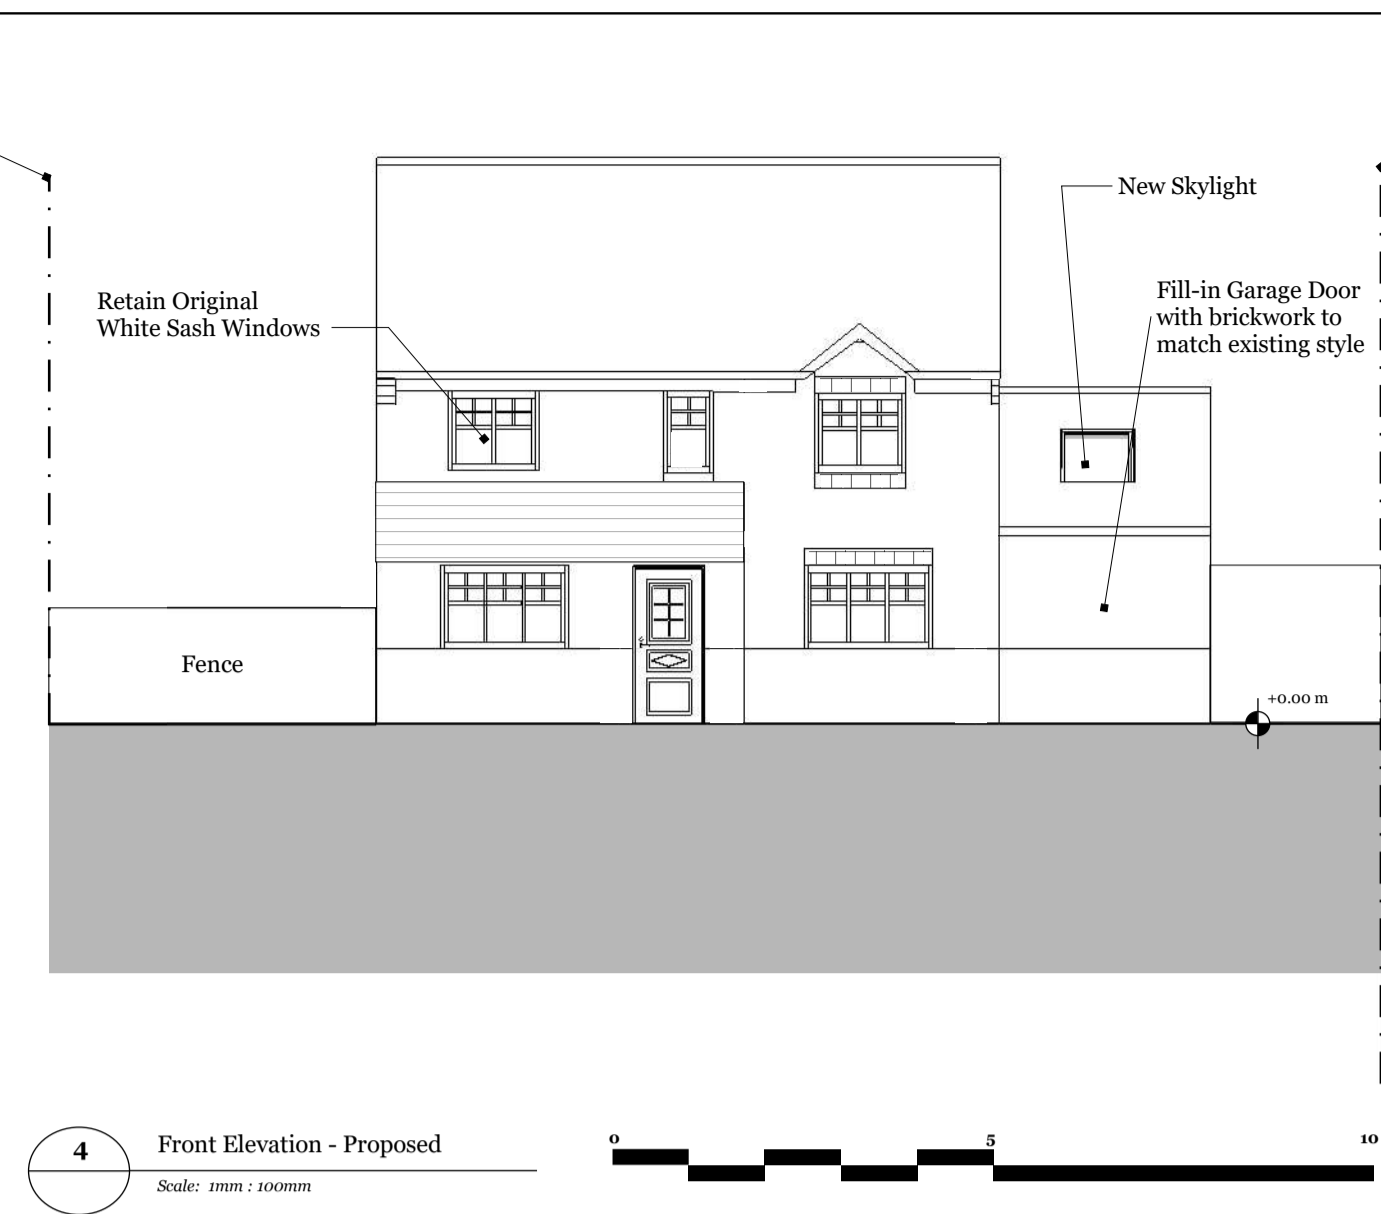


4 Front Elevation - Proposed  
Scale: 1mm : 100mm

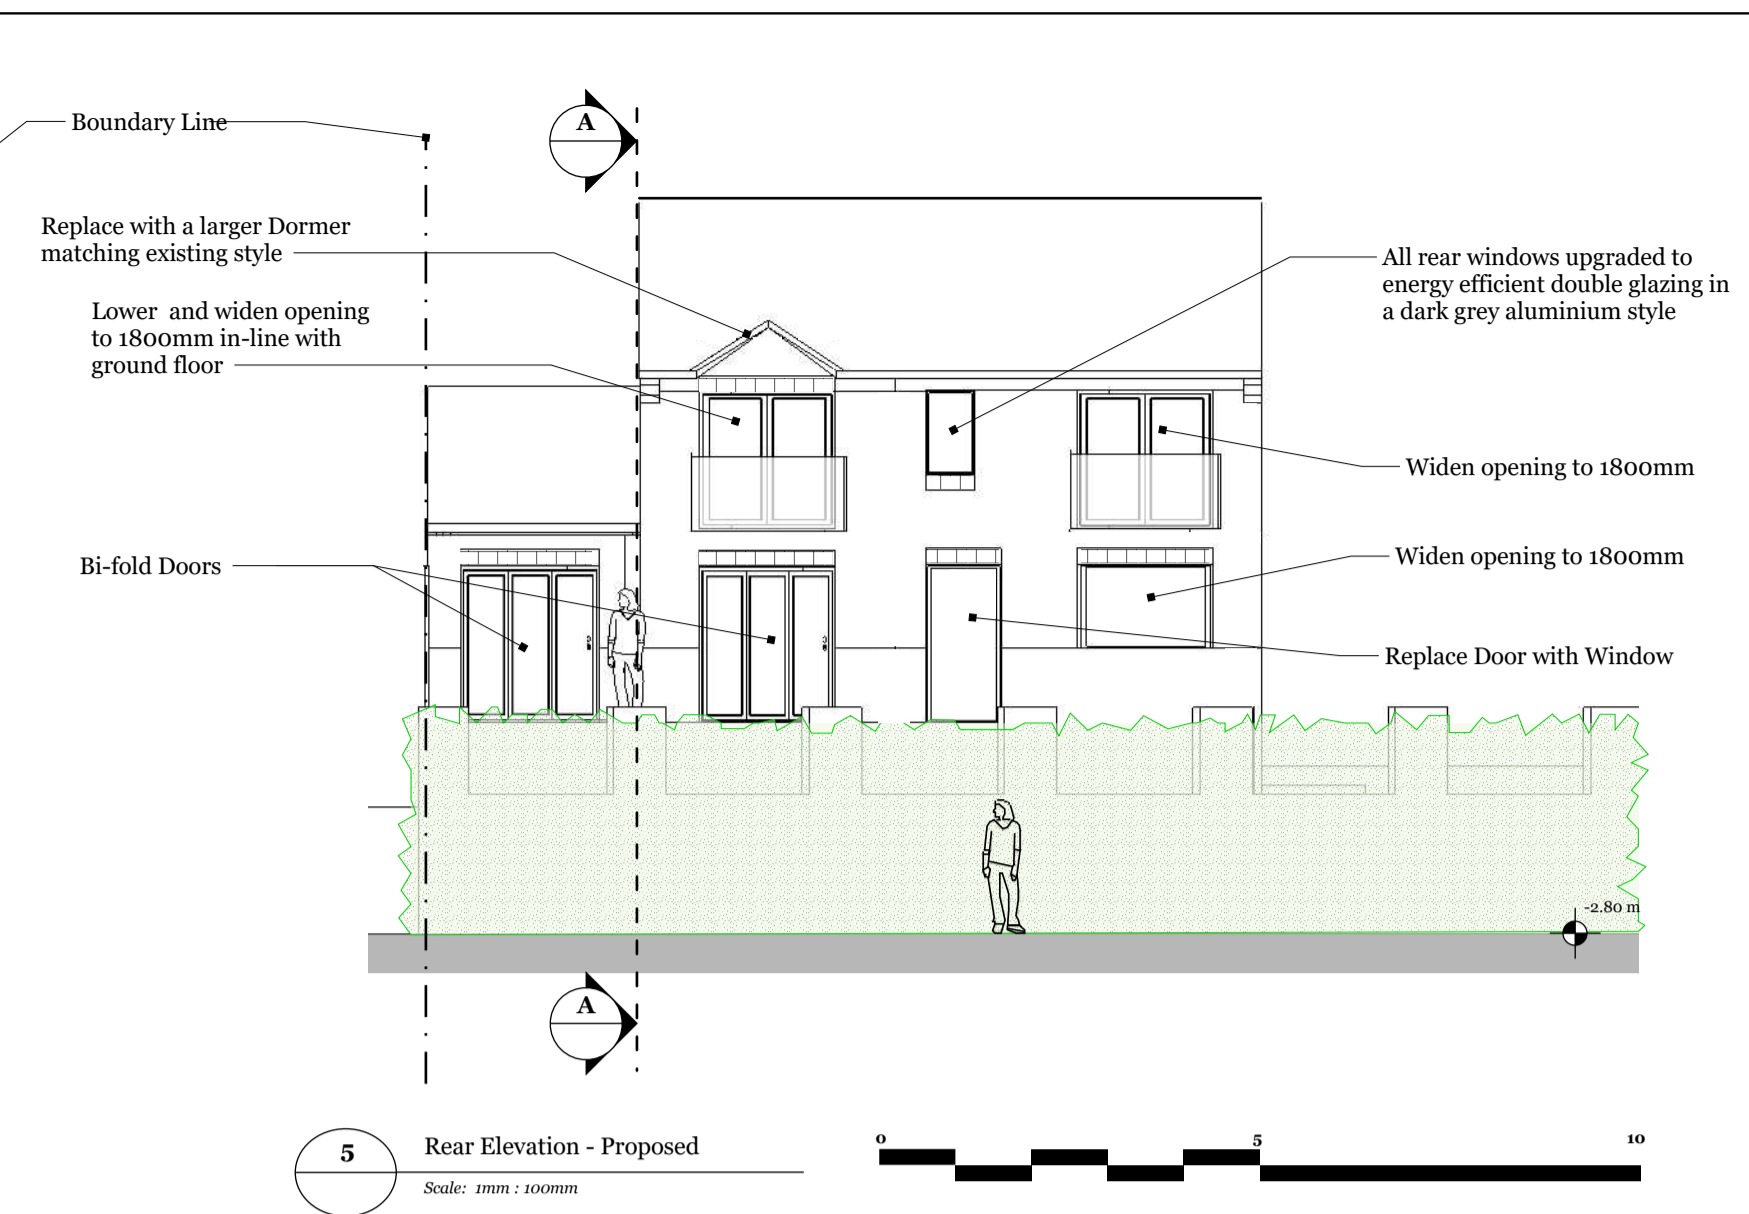


5 Rear Elevation - Proposed  
Scale: 1mm : 100mm

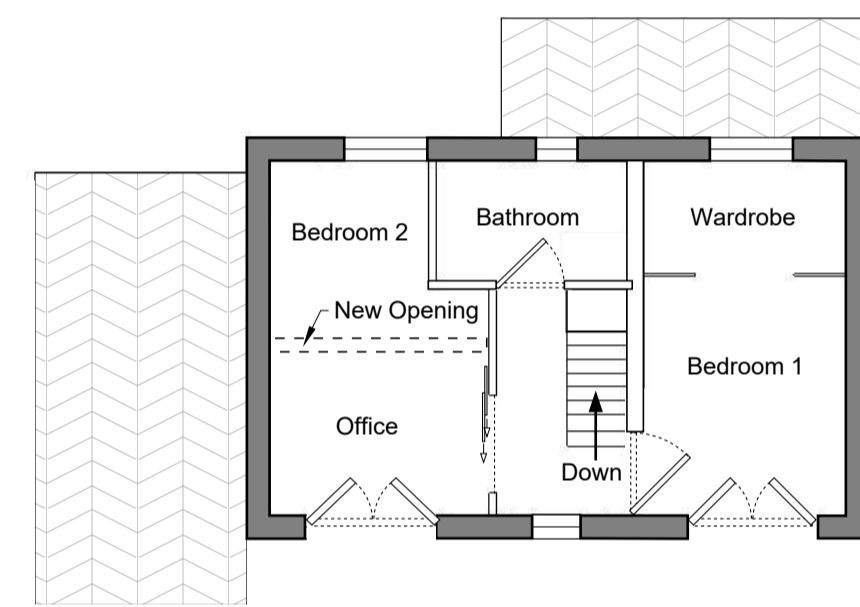


2 First Floor Plan - Proposed  
Scale: 1mm : 100mm

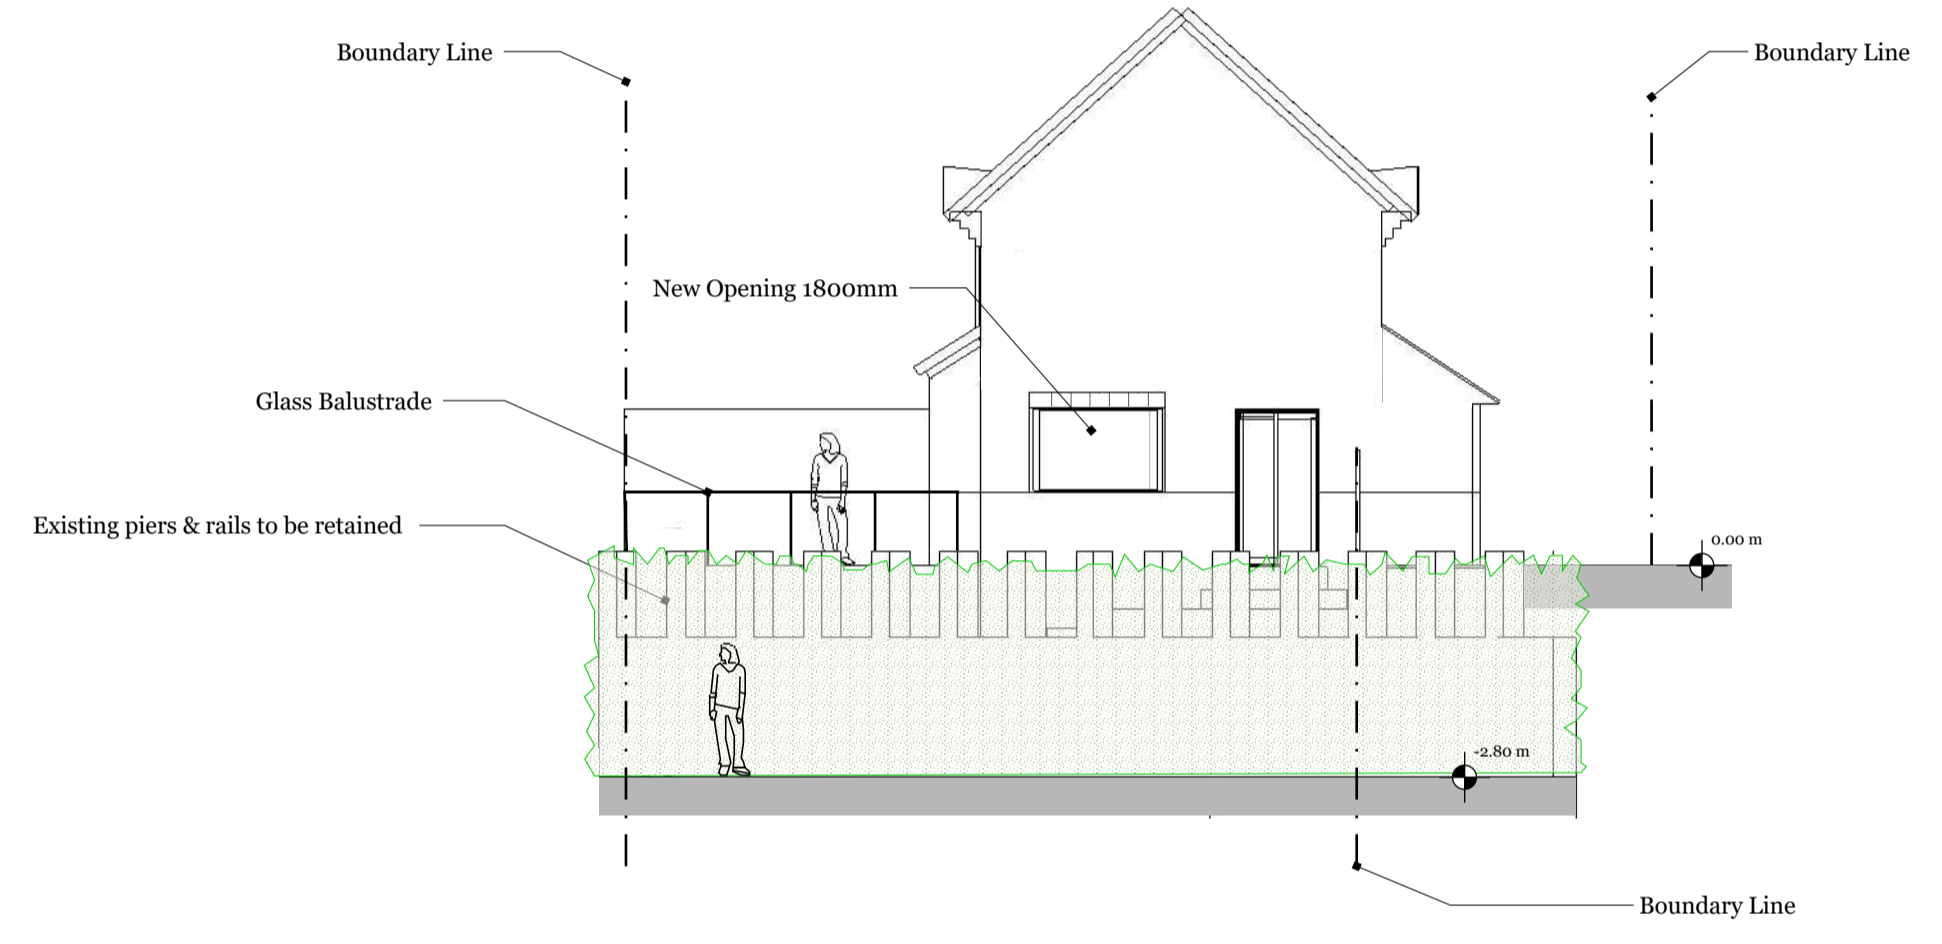

6 South Elevation - Proposed  
Scale: 1mm : 100mm

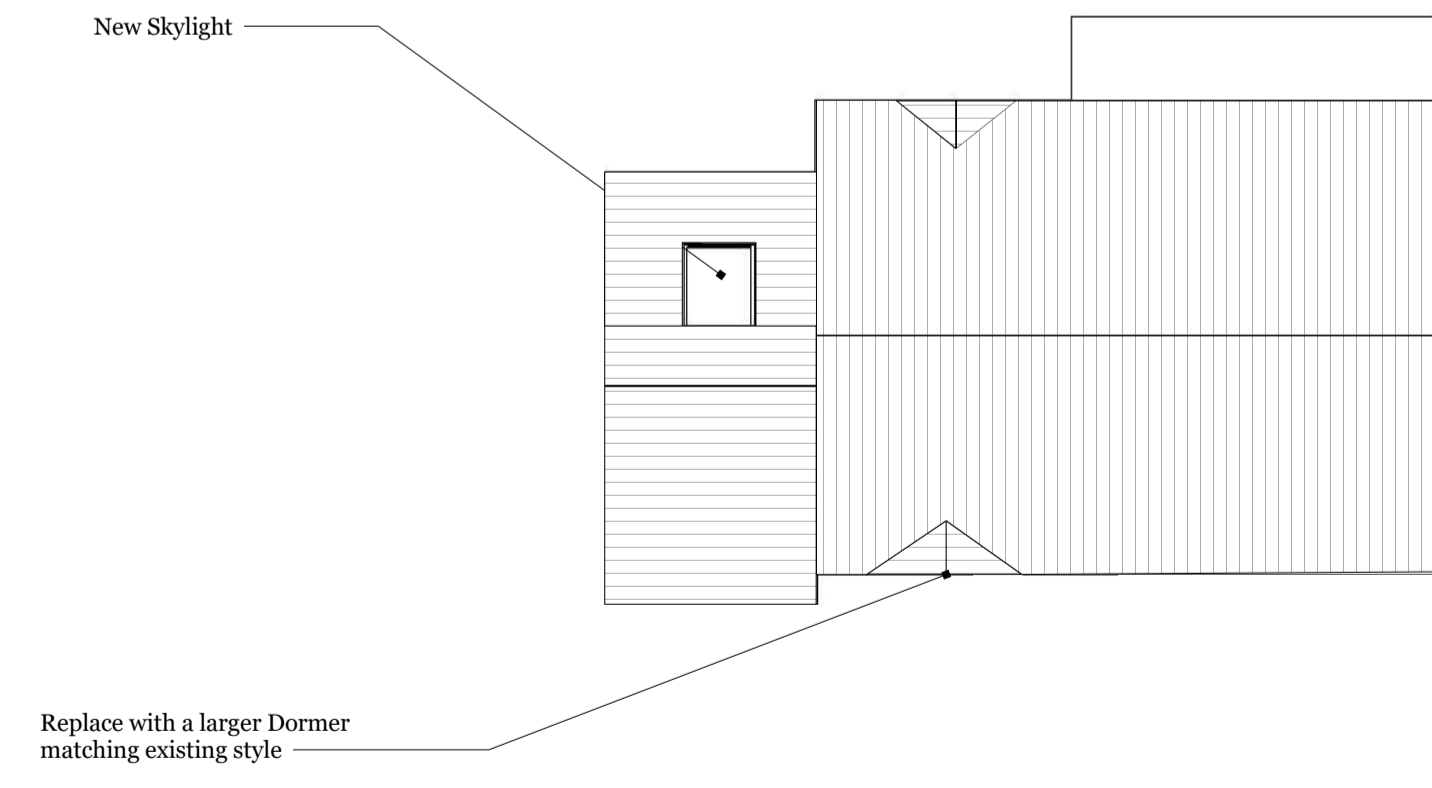

3 Roof Plan - Proposed  
Scale: 1mm : 100mm

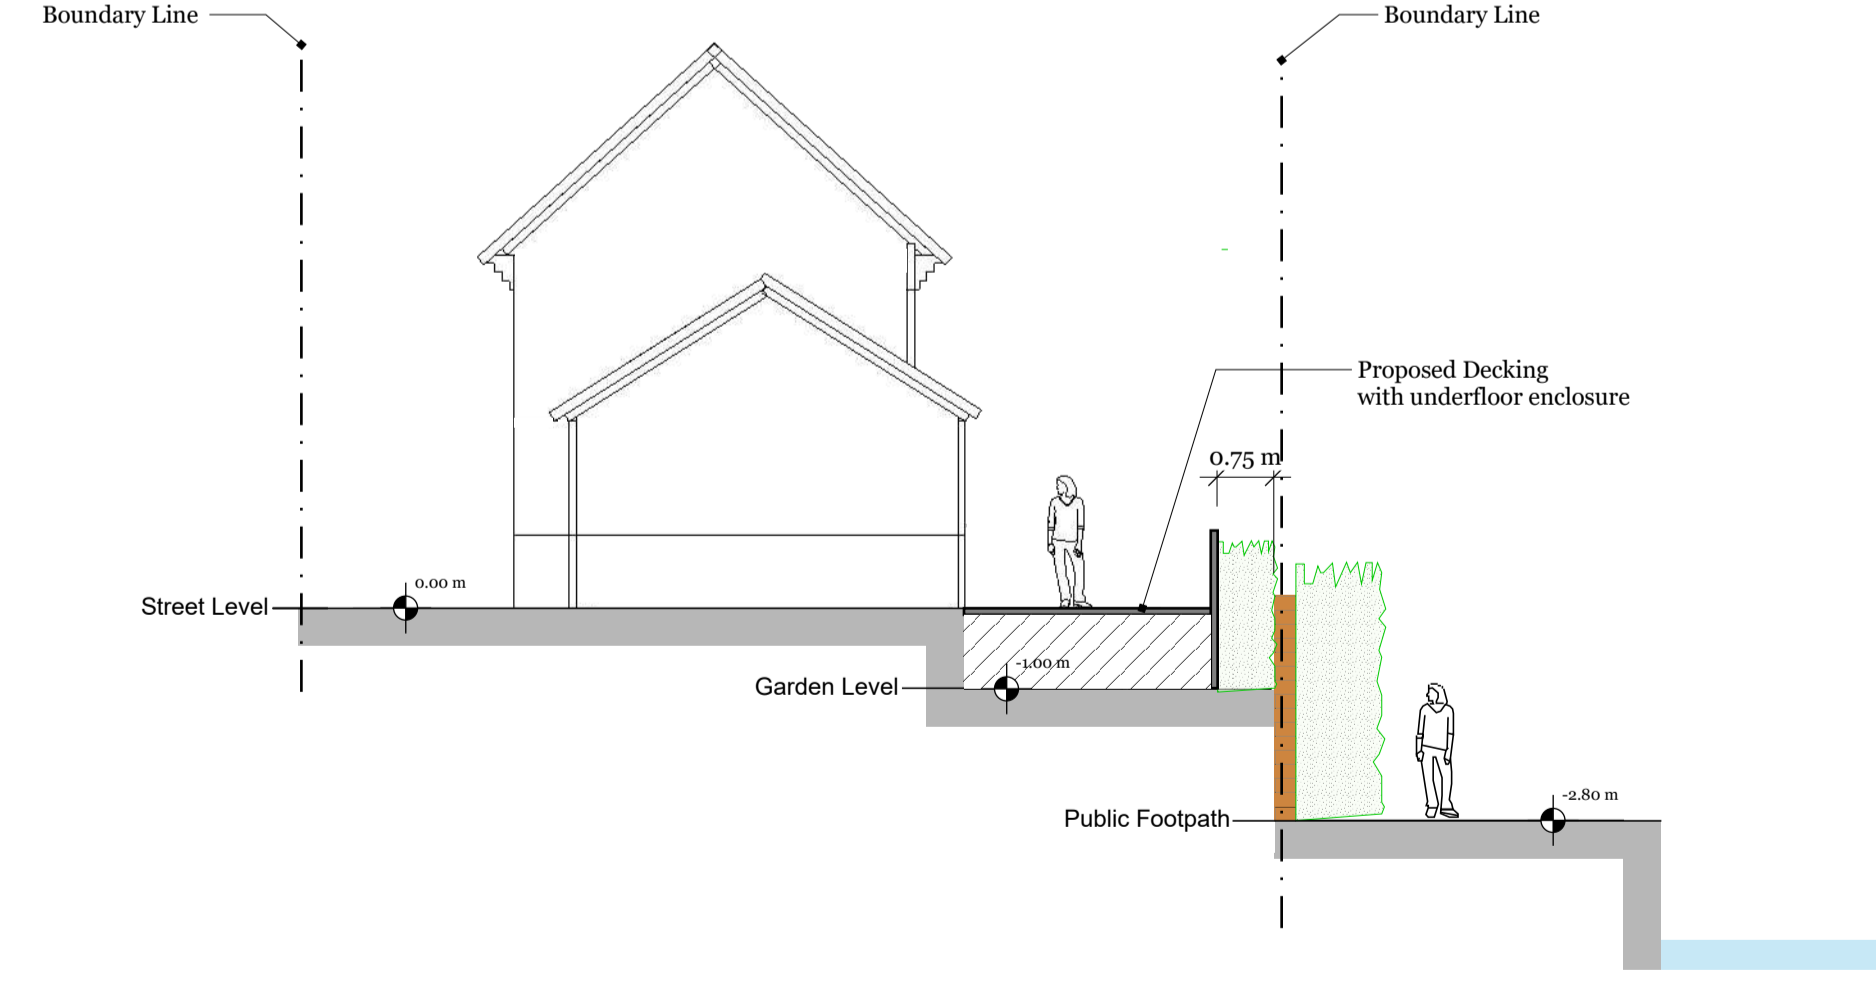

7 Section A-A - Proposed  
Scale: 1mm : 100mm

PA\_04 Proposed Plans, Elevations and Sections

Scale 1:100 @ A1

3 Anchor Close, Bristol, BS58DF

Alterations to 3 Anchor Close including garage conversion, replacing/widening windows and the addition of garden decking.

REVISIONS		
DD/MM/YY		REMARKS
1	10 /06 /21	Issue 01 for Planning Submission
2	- / - / -	...
3	- / - / -	...
4	- / - / -	...
5	- / - / -	...