



**GREENHAVEN DRIVE**

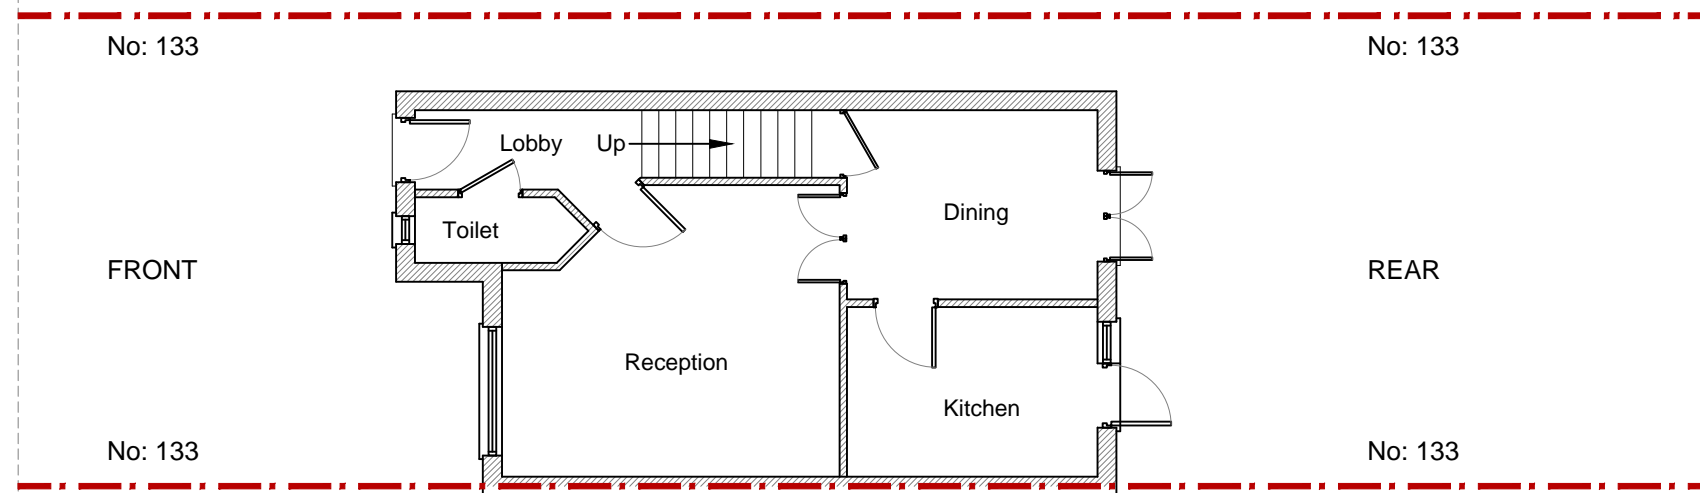

## EXISTING GROUND FLOOR PLAN

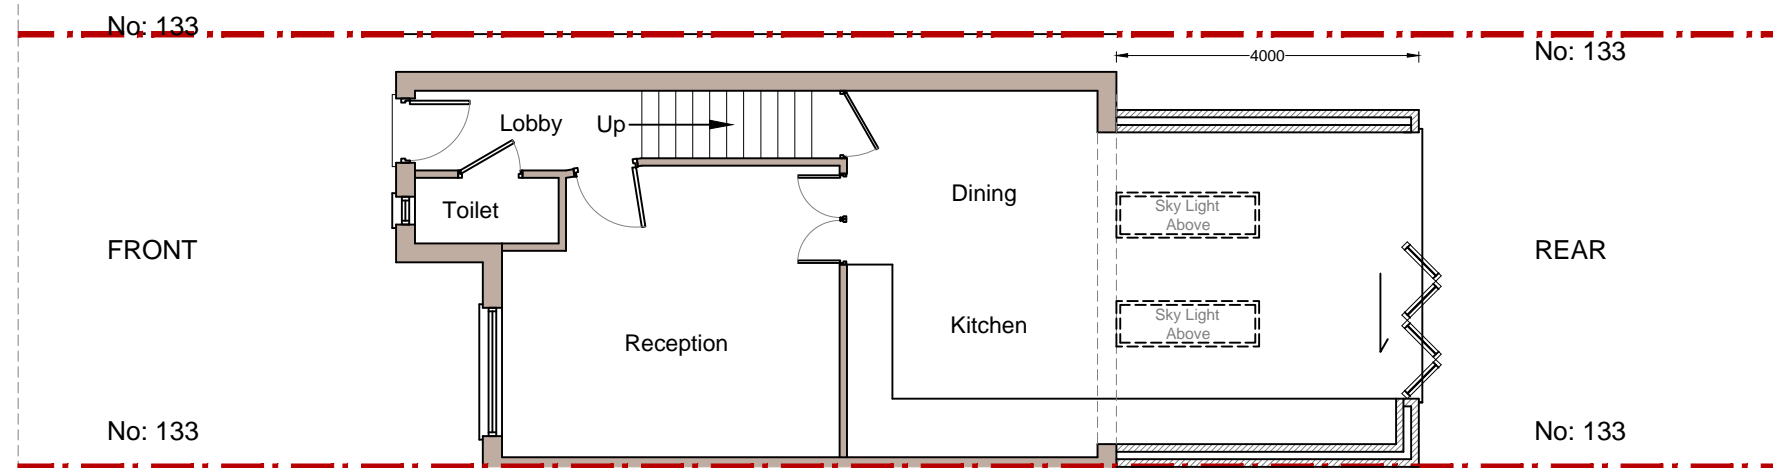

### PROPOSED GROUND FLOOR PLAN



			CLIENT  MR. MICHAEL ADOFO	PROJECT  133 GREENHAVEN DRIVE THAMES MEAD SE28 8FT	SCALE	1:100@A3	DRAWING NO.	REV.	AARKZ Design Associates
					DATE	DRAWN			
					JUN 21	WN	01		
					DRAWING TITLE				
REV	DATE	NOTES	DRAWINGS TO BE READ IN CONJUNCTION WITH RELEVANT DRAWING AND SPECS. DRAWINGS NOT TO BE SCALED. FIGURED DIMENSIONS ONLY. ANY DISCREPANCIES ARE TO BE POINTED TO THE ARCHITECT. THE ARCHITECT IS NOT LIABLE FOR ANY FAULTS NOT RAISED. DRAWINGS NOT TO BE SCALED FOR LAND TRANSFER PURPOSES	EXISTING & PROPOSED PLAN		<div><div>012345</div><div>Meters @ 1:100 @ A3</div></div>			186 FOREST ROAD, LOUGHTON, IG10 1EG TEL: 0750 645 9645 E.mail: aarkzdesign@gmail.com