




Proposed Rear Elevation  
Scale 1:100

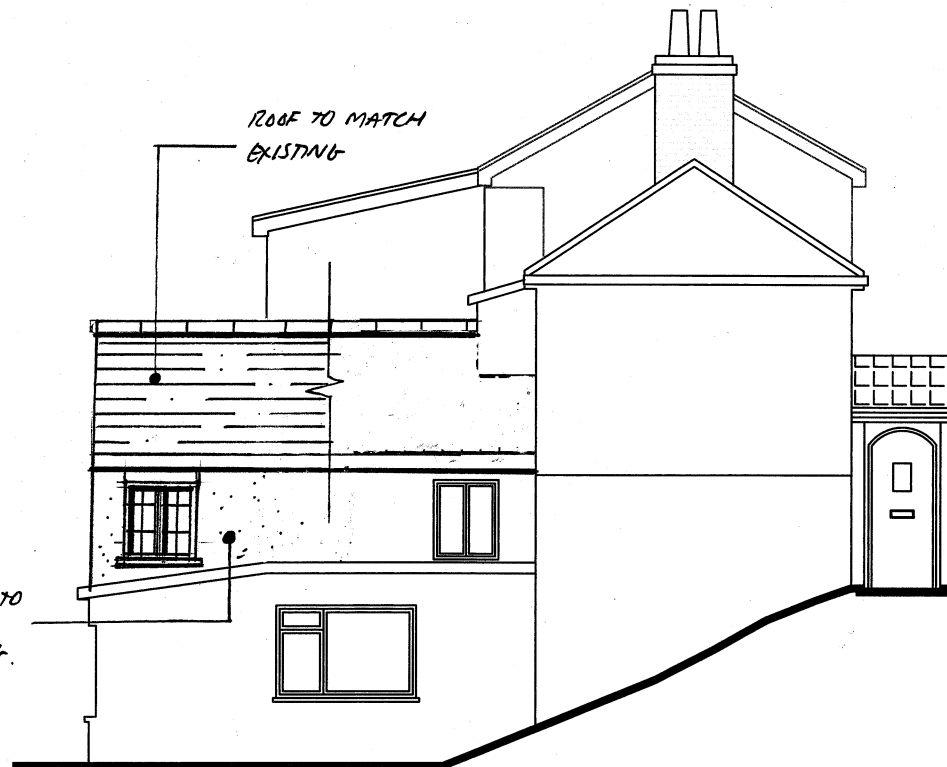


Proposed Section Side Elevation  
Scale 1:100

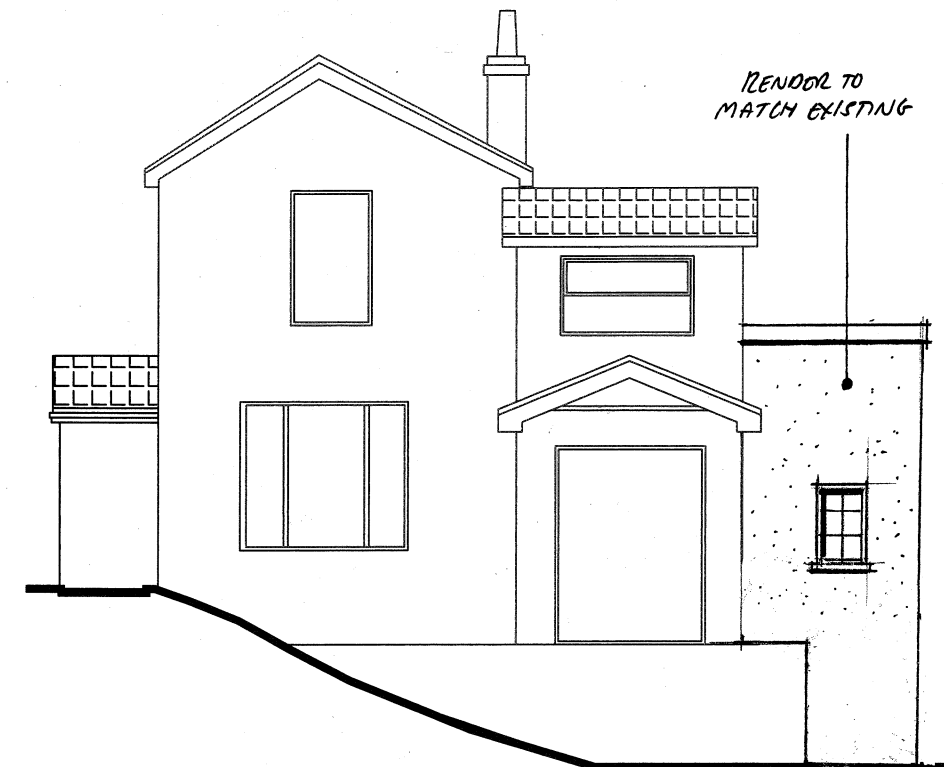

Proposed Side Elevation (From Neighbouring Property)  
Scale 1:100

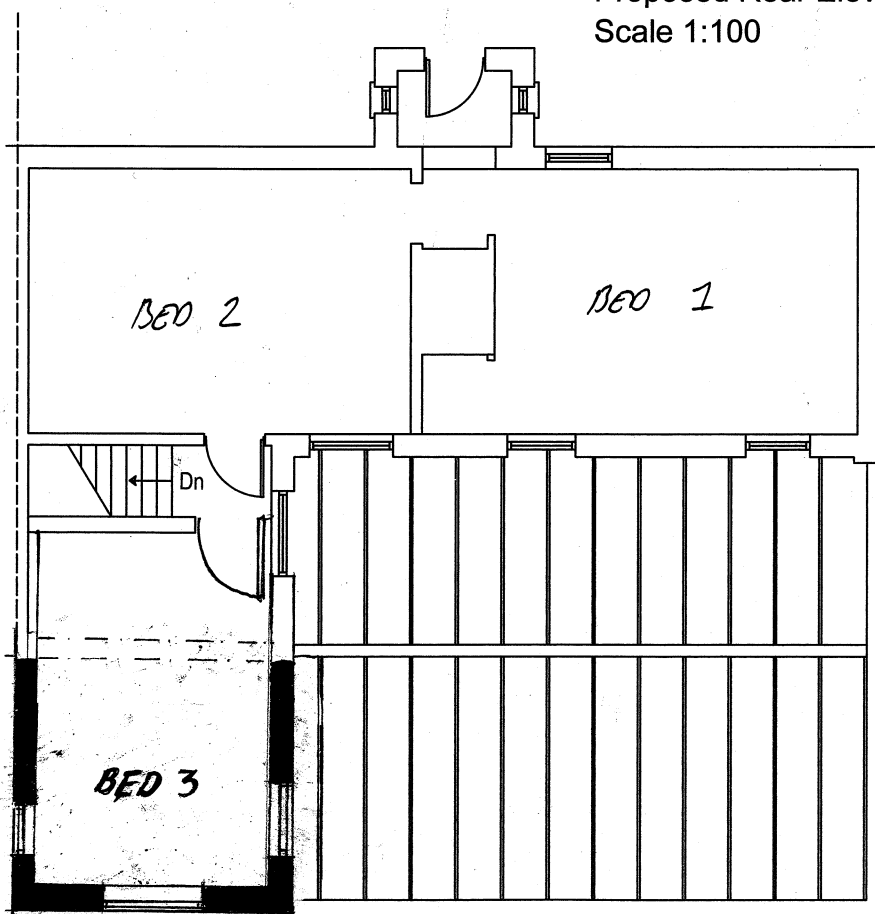


Proposed *FIRST* Floor Plans  
Scale 1:100

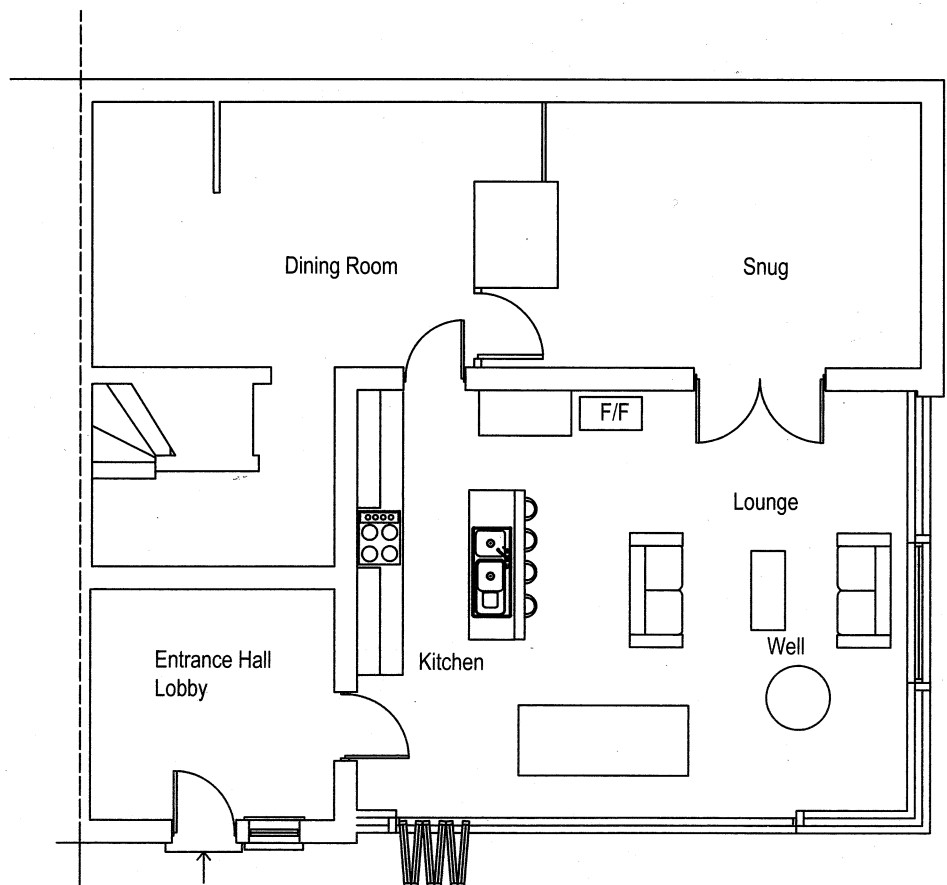

Proposed Lower Ground Floor Plans  
Scale 1:100

Scale Bar 1:100



project <b>Brewery Farm Cottages</b> Ipswich, Suffolk IP6 9RR		 <b>Architecture, Planning</b> <b>Building Control</b> 4 Upper Street Upper Layham Ipswich Suffolk IP7 5JX Tel: 01473 807754 Mob: 07564 928330 E-Mail: office@architectureone.co.uk	
drawing <b>Proposed Floor Plans</b> <b>Proposed Elevations</b>		drawing no <b>Planning Issue</b> <b>2019/015/0201</b>	
scale <b>As shown@A3</b>	drawing no <b>2019/015/0201</b>	revision <b>Rev B</b>	
date <b>June 2019</b>			
drawn <b>jbb</b>			
plot checked	CAD file name:	xrefs:	
No dimensions to be scaled from drawing. The contractor should check all dimensions on site. It is the contractors responsibility to ensure compliance with Building Regulations.			

X-PROPOSCO-X