




EXISTING Rear Elevation
Scale 1:100

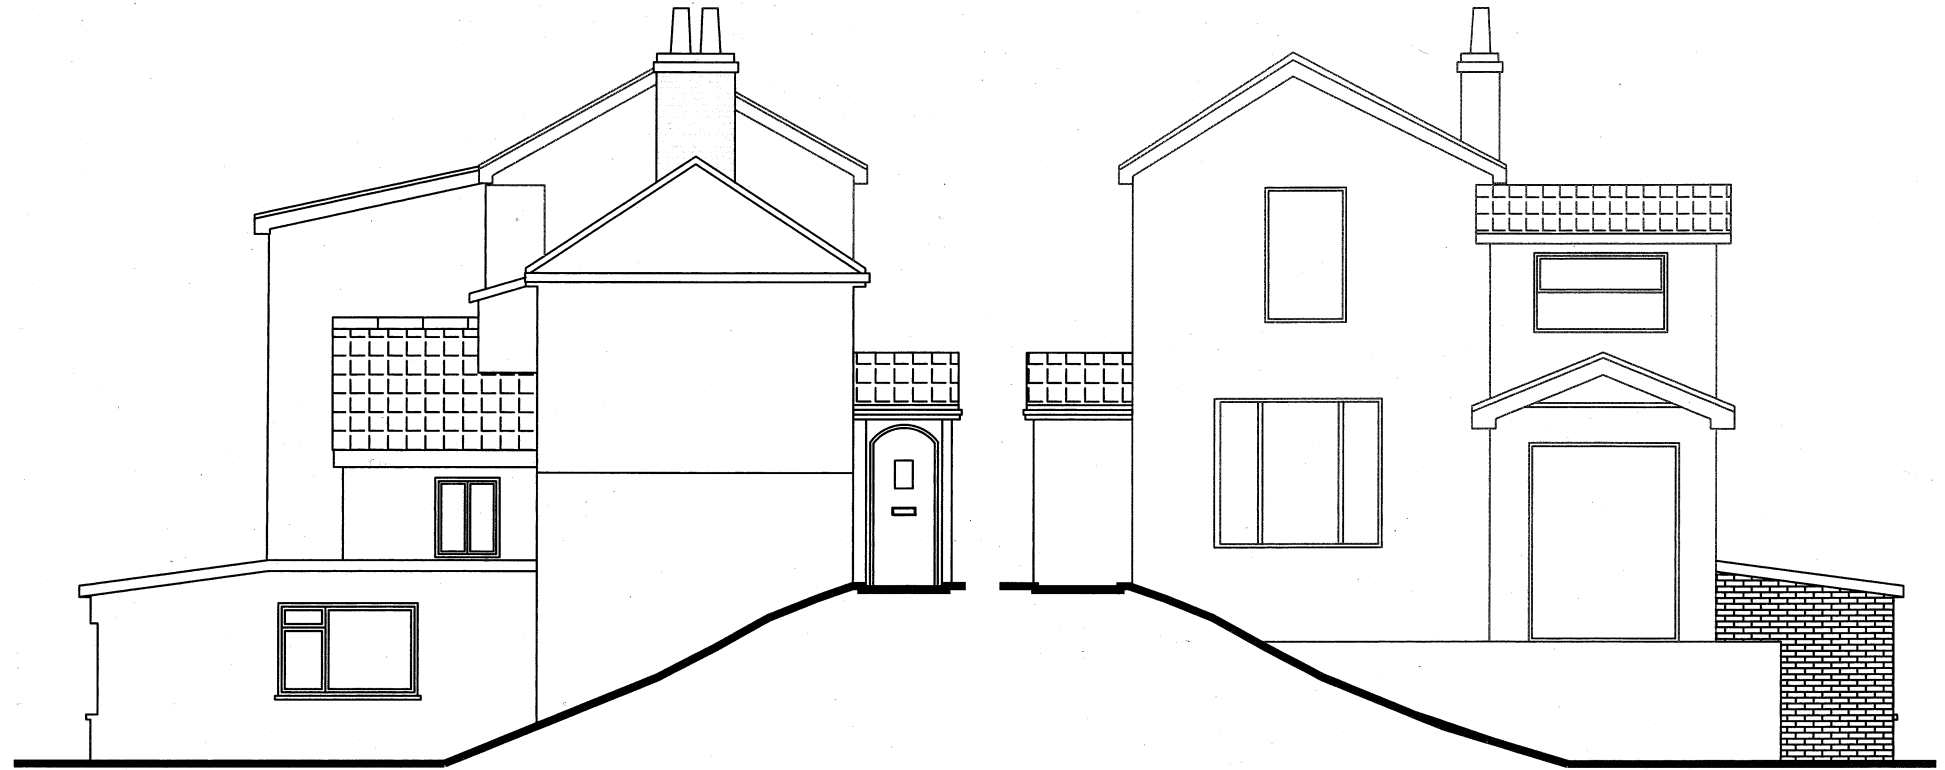


EXISTING Section Side Elevation
Scale 1:100

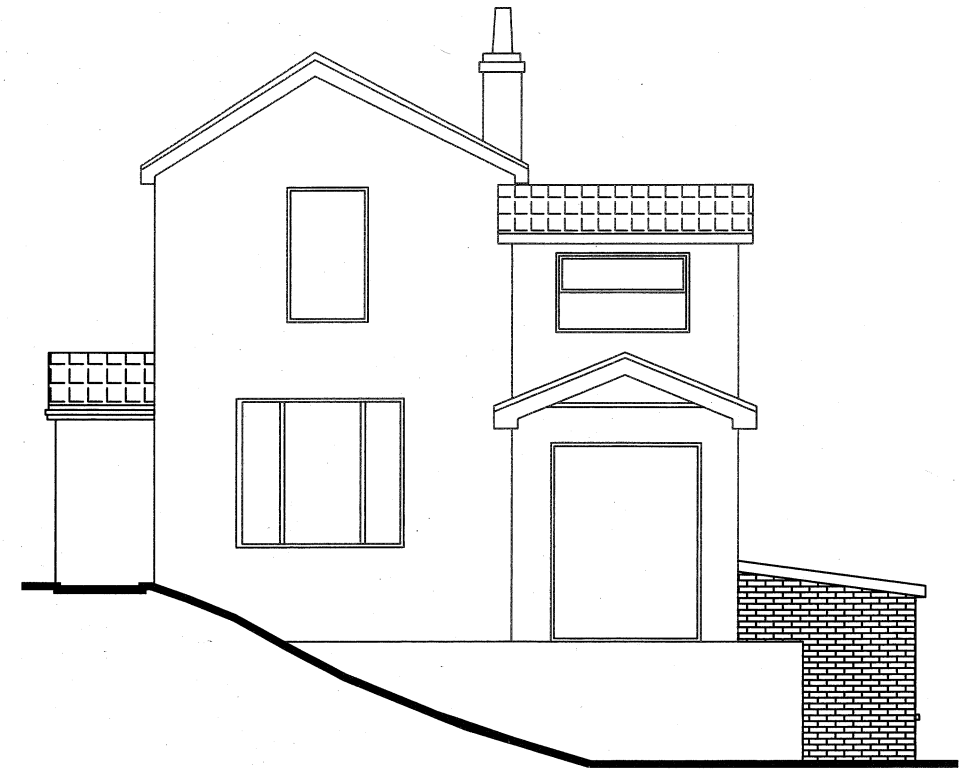

EXISTING Side Elevation (From Neighbouring Property)
Scale 1:100

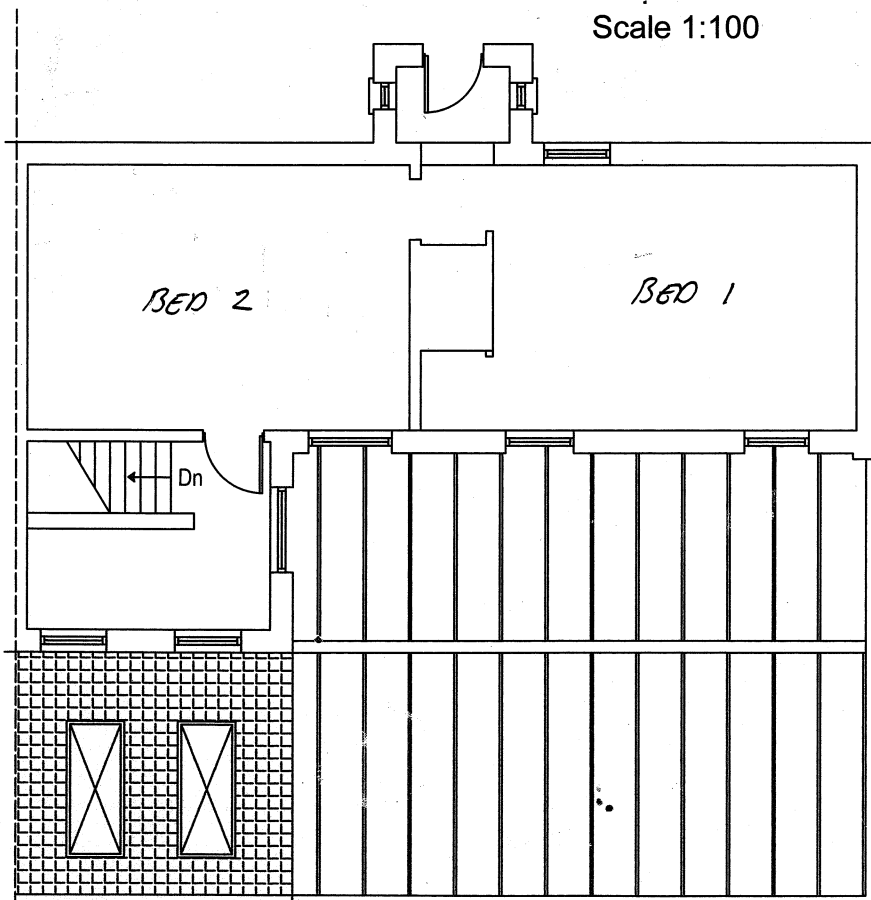


EXISTING Ground Floor Plans
Scale 1:100

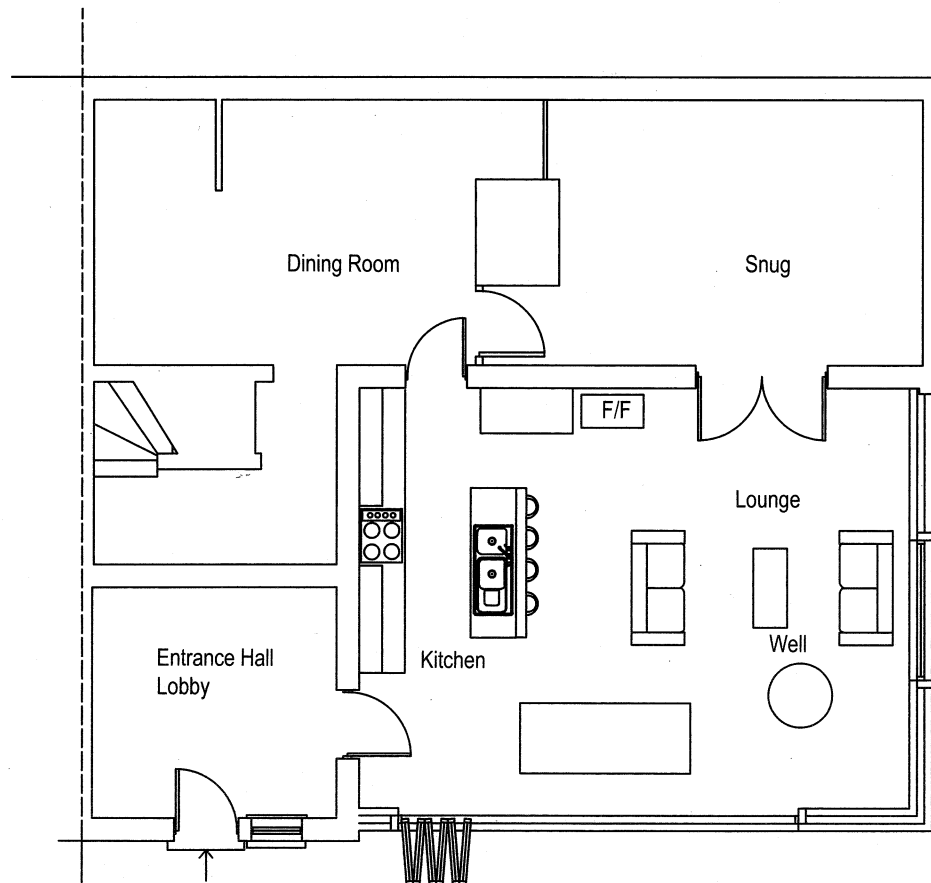

EXISTING Lower Ground Floor Plans
Scale 1:100

Scale Bar 1:100



project Brewery Farm Cottages Ipswich, Suffolk IP6 9RR		 Architecture, Planning Building Control 4 Upper Street Upper Layham Ipswich Suffolk IP7 5JX Tel: 01473 807754 Mob: 07564 928330 E-Mail: office@architectureone.co.uk	
drawing <i>EXISTING PLANS</i> <i>EXISTING ELEVATIONS</i>		drawing no Planning Issue 2019/015/0200	
scale As shown@A3	revision Rev A		
date June 2019	drawn jbb		
plot checked	CAD file name:	xrefs:	
No dimensions to be scaled from drawing. The contractor should check all dimensions on site. It is the contractors responsibility to ensure compliance with Building Regulations.			