



TYPE 858B 2 BEDROOM DETACHED BUNGALOW 79.80 SQM / 858 SQ FT




FRONT ELEVATION



SIDE ELEVATION




REAR ELEVATION

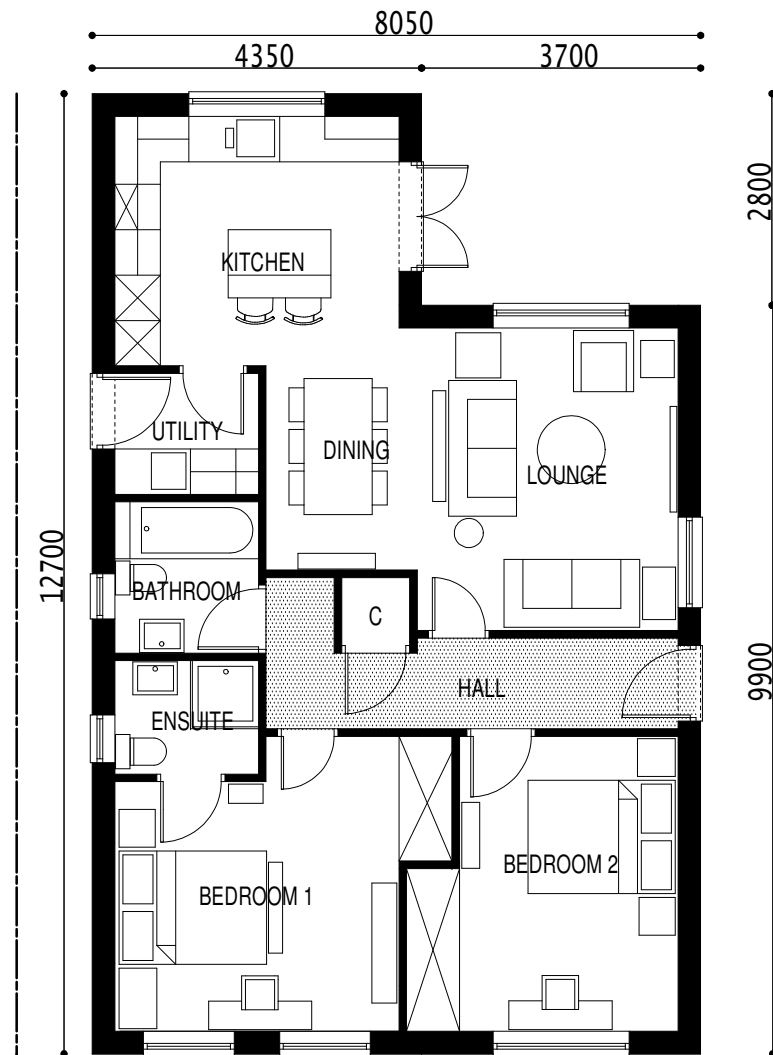


GROUND FLOOR PLAN



SIDE ELEVATION

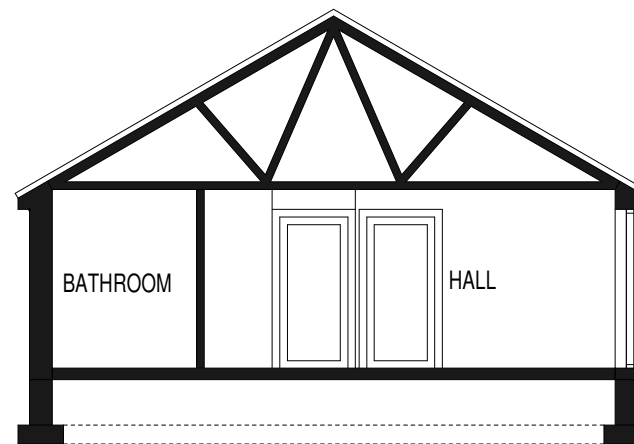

SECTION

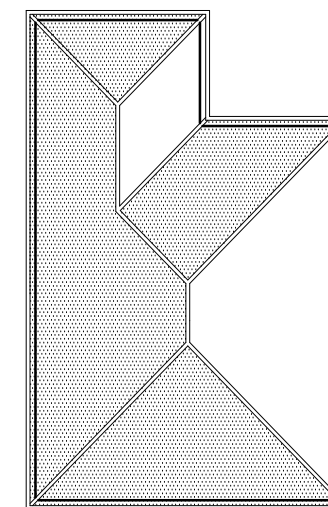

ROOF PLAN 1:200



SCALE BAR 1 : 100

REVISIONS

CLIENT G P ATKIN HOMES LTD

DRAWING TITLE PLANNING DRAWING TYPE 858B

PROJECT:
PROPOSED DEVELOPMENT
WESTEND FALLS
NAFFERTON
DRIFFIELD
EAST YORKSHIRE YO25 4QA

DRAWING No. 021 / 023 / 858B

DRAWING DATE MARCH 2021

DRAWN BY IKB SCALE 1: 100 @ A3



BARRATON
DESIGN STUDIO

BARRATON DESIGN STUDIO
UNIT 1
BRANCROFT FARM
AUSTERFIELD
DONCASTER
SOUTH YORKSHIRE
DN10 6EZ
TEL: 01302 771188
EMAIL: ian@barratondesign.com