




PROPOSED
REAR ELEVATION – WEST

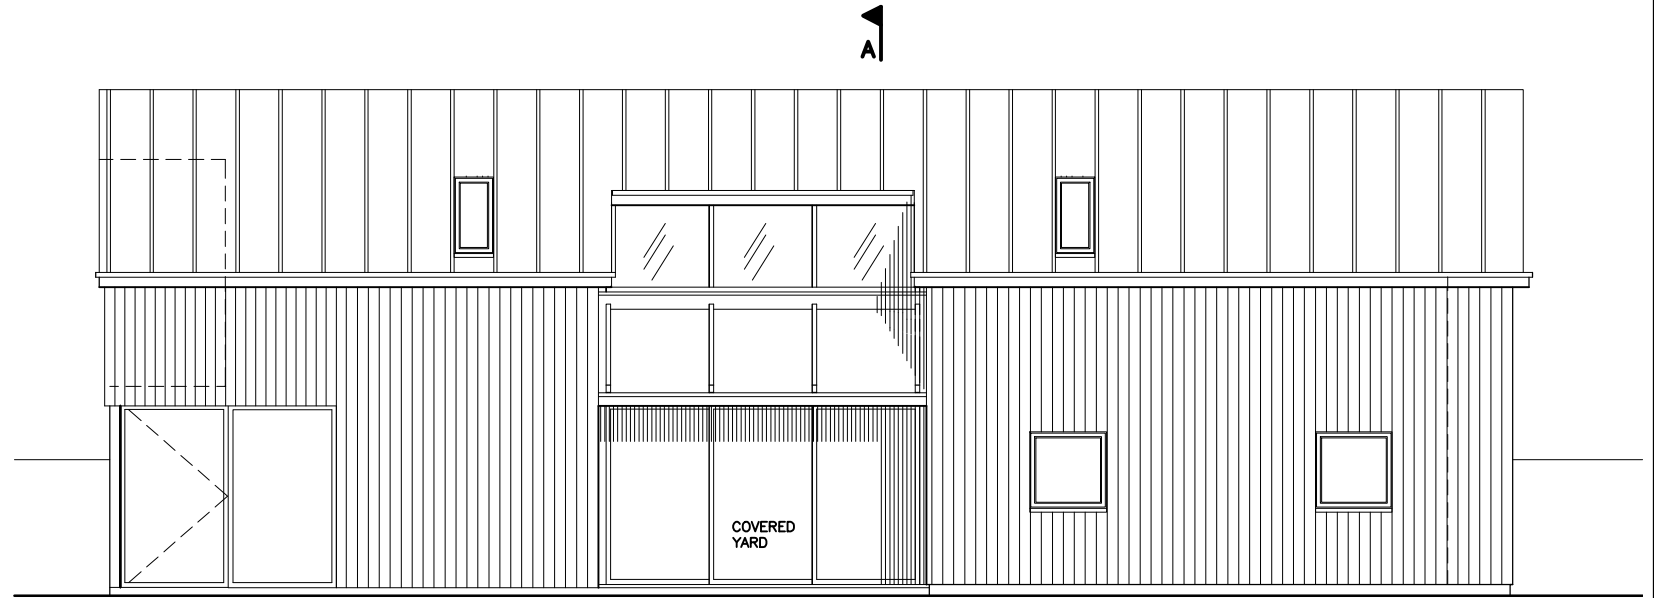



PROPOSED
SIDE ELEVATION – SOUTH

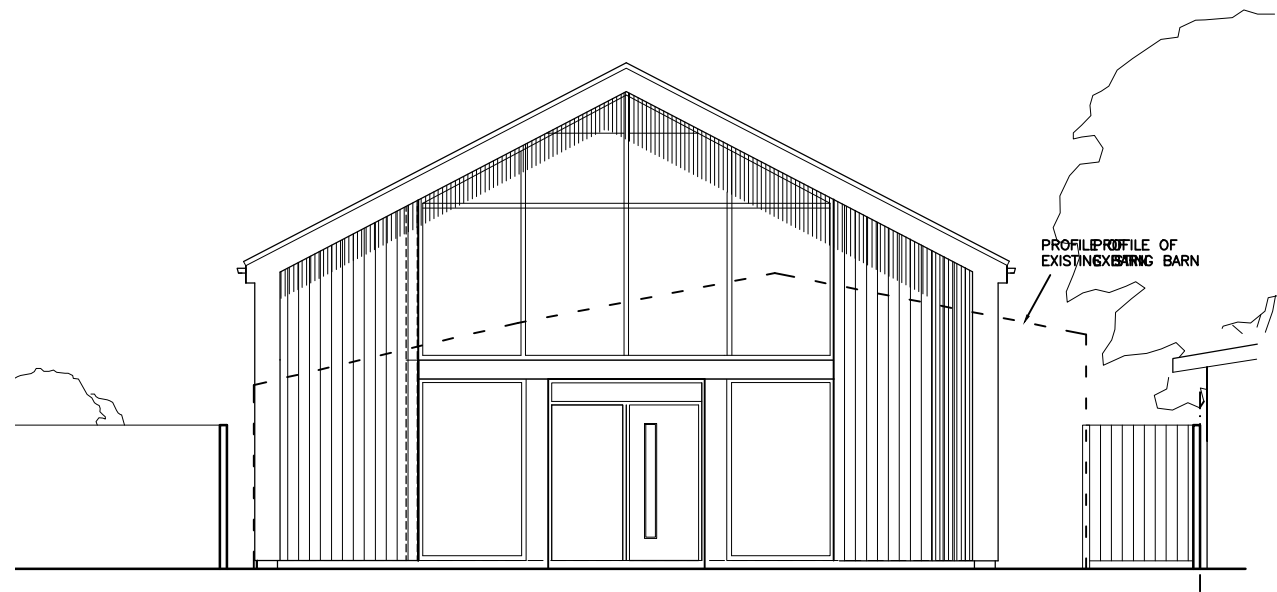

PROPOSED
FRONT ELEVATION – EAST

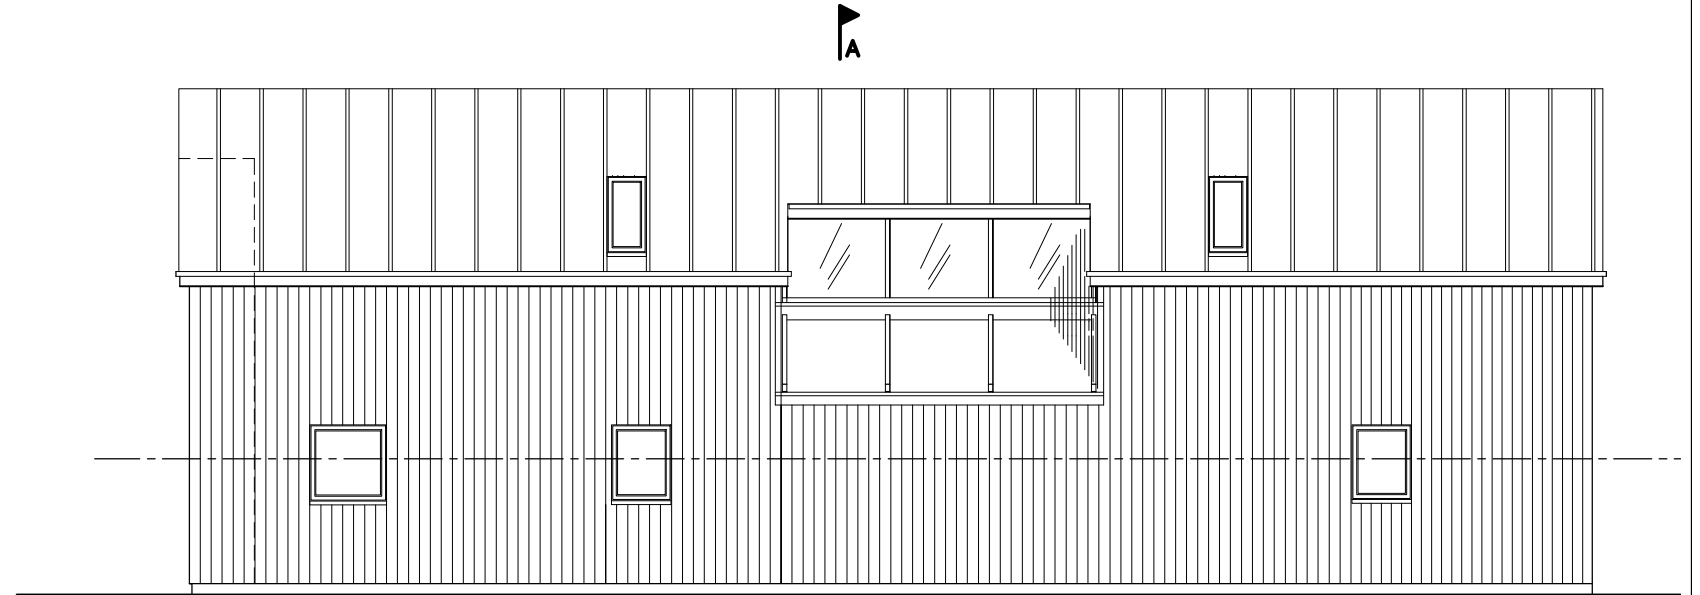

PROPOSED
SIDE ELEVATION – NORTH

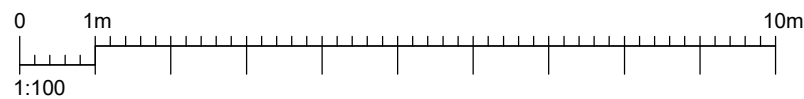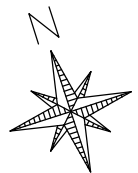

GREEN BARN, ASH ROAD
HARTLEY DA3 8HA

PROPOSED NEW DWELLING

PROPOSED ELEVATIONS

SCALE	1:100 @ A3		
DATE	JUNE 2021	DRAWN BY	P.O.
CLIENT			
DRAWING NO.	727 - 06	REV.	P2

OLSON DESIGN GROUP
INTERIOR & ARCHITECTURAL DESIGN

ISLAND VIEW, 23 HAMPTON PIER AVE
HERNE BAY KENT CT6 8EW
pennyolson7@hotmail.com
07788972736 01227 638685