




FRONT ELEVATION WINDOWS

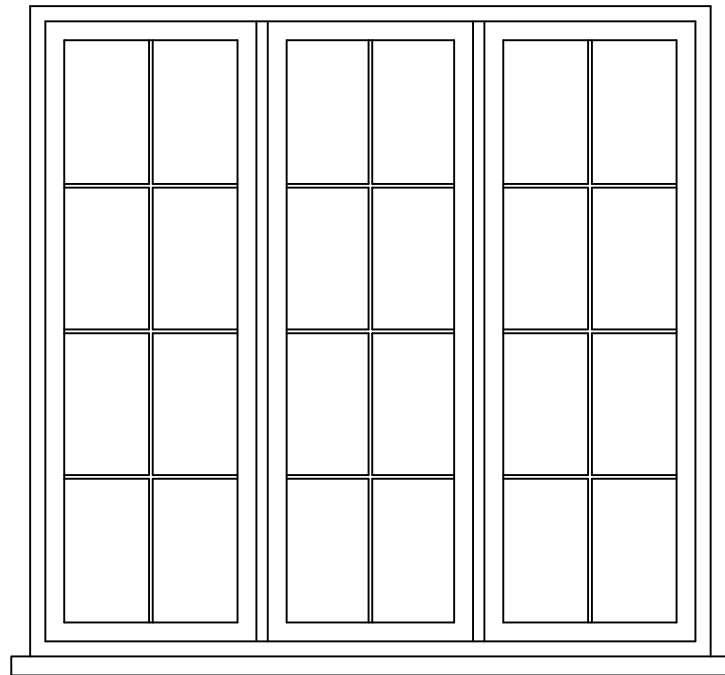

Side Hung Opening Windows

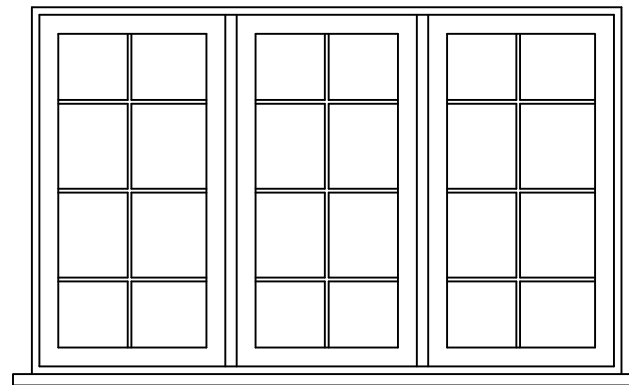


Side Hung Opening Windows

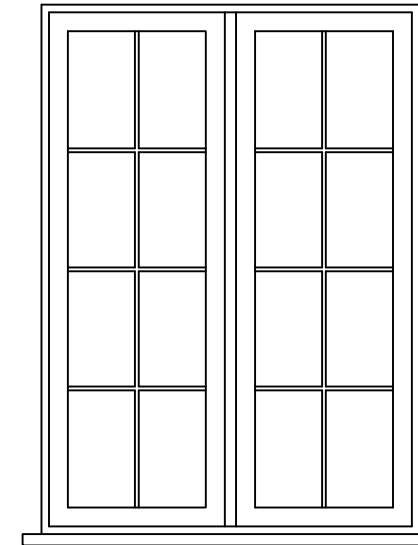


Side Hung Opening Windows

REAR ELEVATION WINDOWS

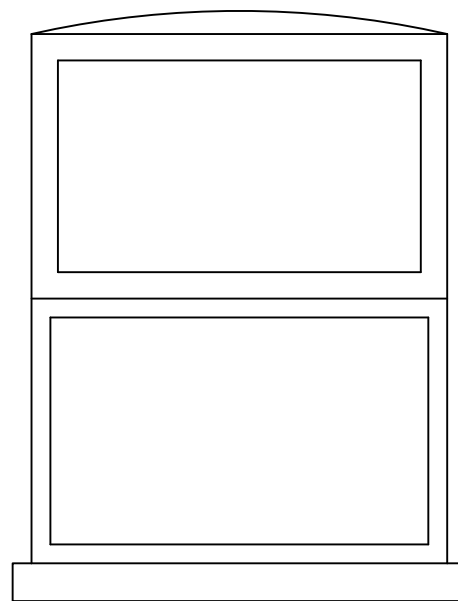

Top Window to be Top Hung Opening

 

Bottom Window to be Top Hung Opening

General Notes:

- Rear elevation windows to have hidden trickle vents.



Title:
Typical Front Window Section
Through A-A

Address:
23-30 High Street, Brighton

Status:
Planning Application Drawing

Floor Level:
N/A

Drawing No. (ref):
LM-10


Revision:
N/A


Scale:
1:20 @ A3

Sheet:
1


Drawn by:
LM

Date:
12.10.2020

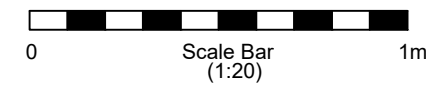


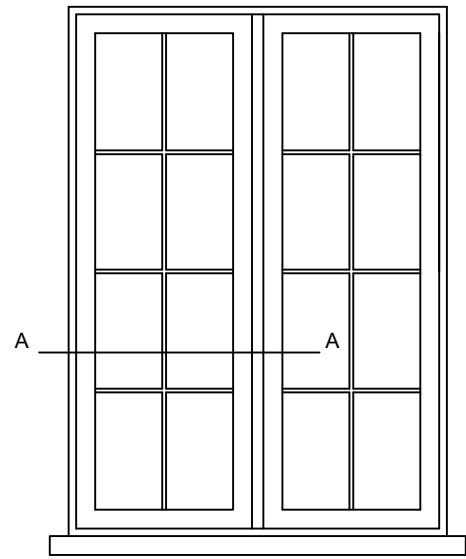

General Elevation - Not to Scale

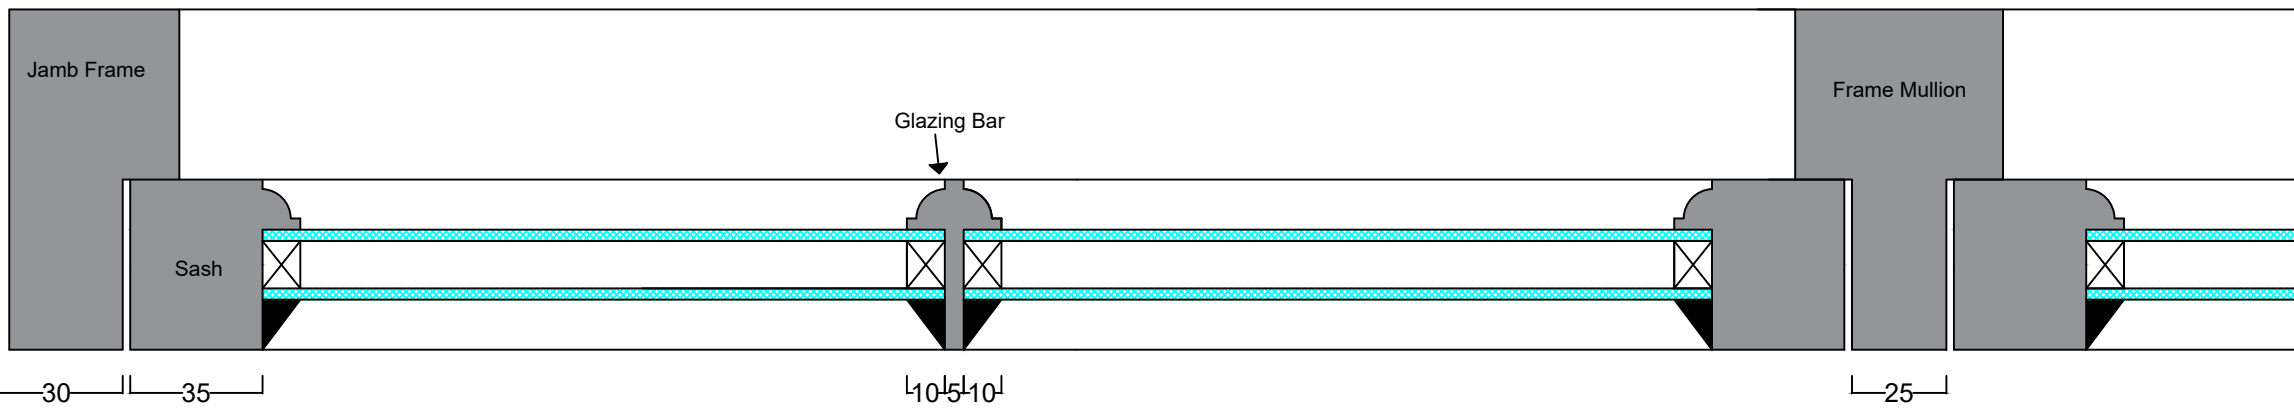

Section Through A-A

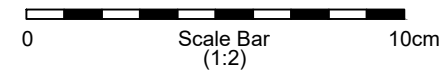

General Notes:

-



Title:
Typical Front Window Section
Through A-A

Address:
23-30 High Street, Brighton

Status:
Planning Application Drawing

Floor Level:
N/A

Drawing No. (ref):
LM-03


Revision:
N/A

Scale:
1:2 @ A3



Sheet:
1

Drawn by:
LM

Date:
12.10.2020

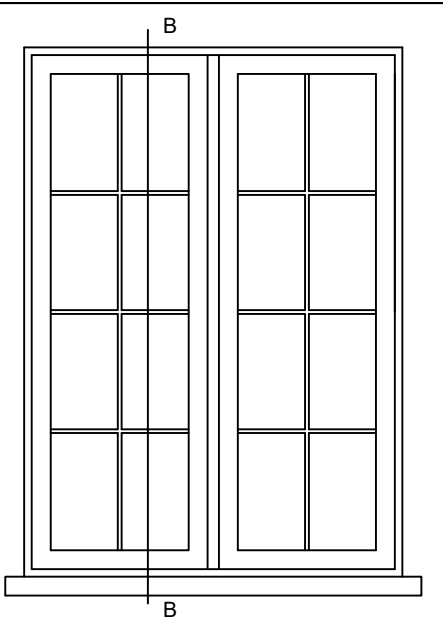


General Elevation - Not to Scale

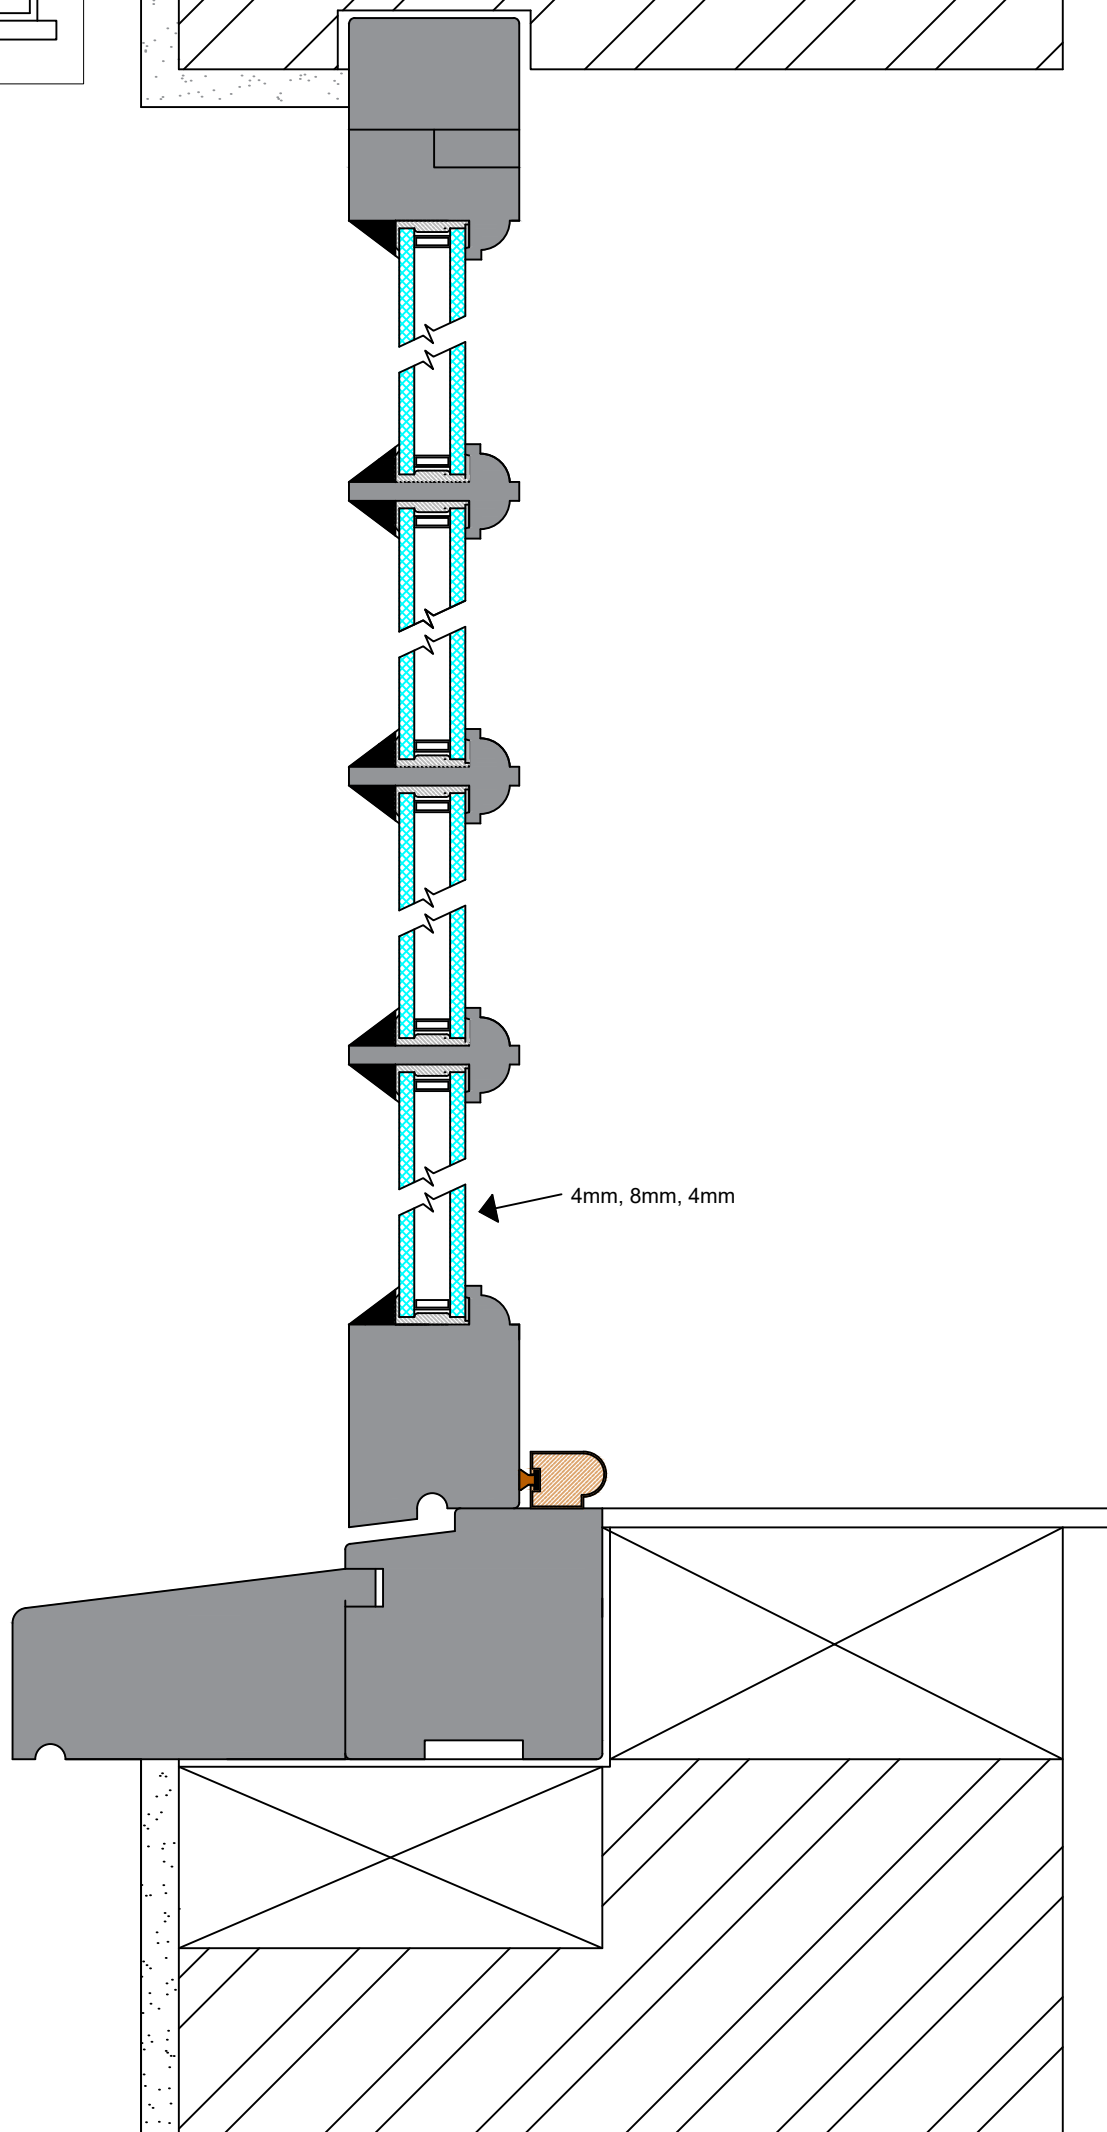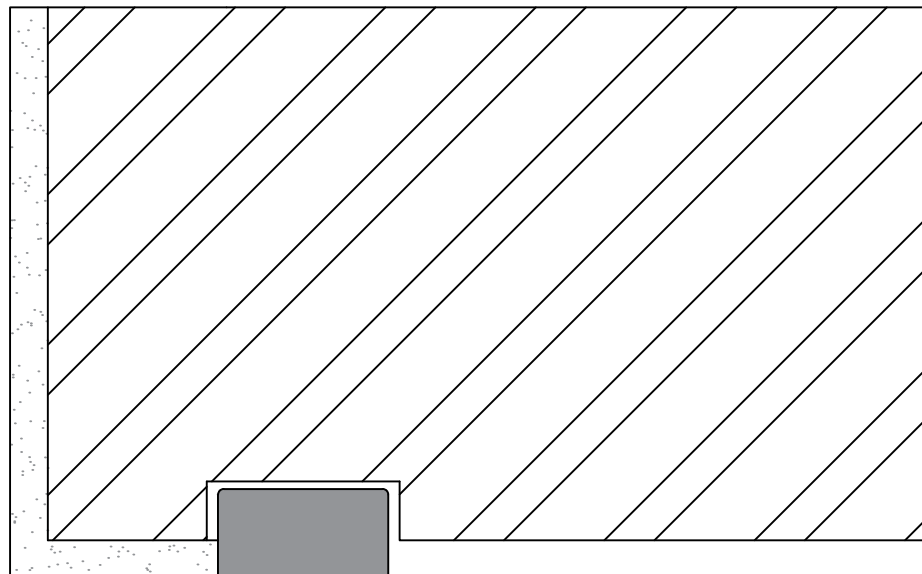


4mm, 8mm, 4mm


Section Through B-B

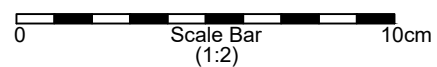


General Notes:

-

	
Title: Typical Front Window Section Through B-B	
Address: 23-30 High Street, Brighton	
Status: Planning Application Drawing	
Floor Level: N/A	
Drawing No. (ref): LM-06	Revision: N/A
Scale: 1:2 @ A3	Sheet: 1
Drawn by: LM	Date: 12.10.2020

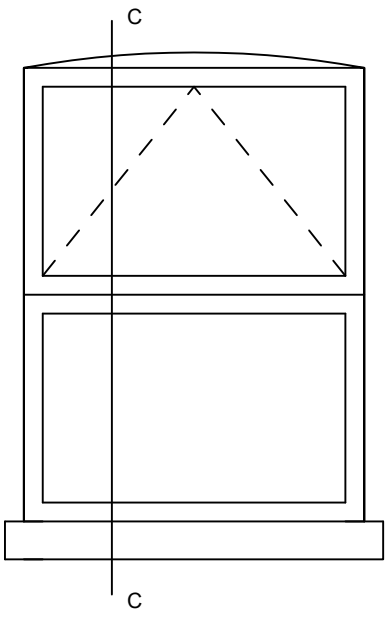

General Elevation - Not to Scale

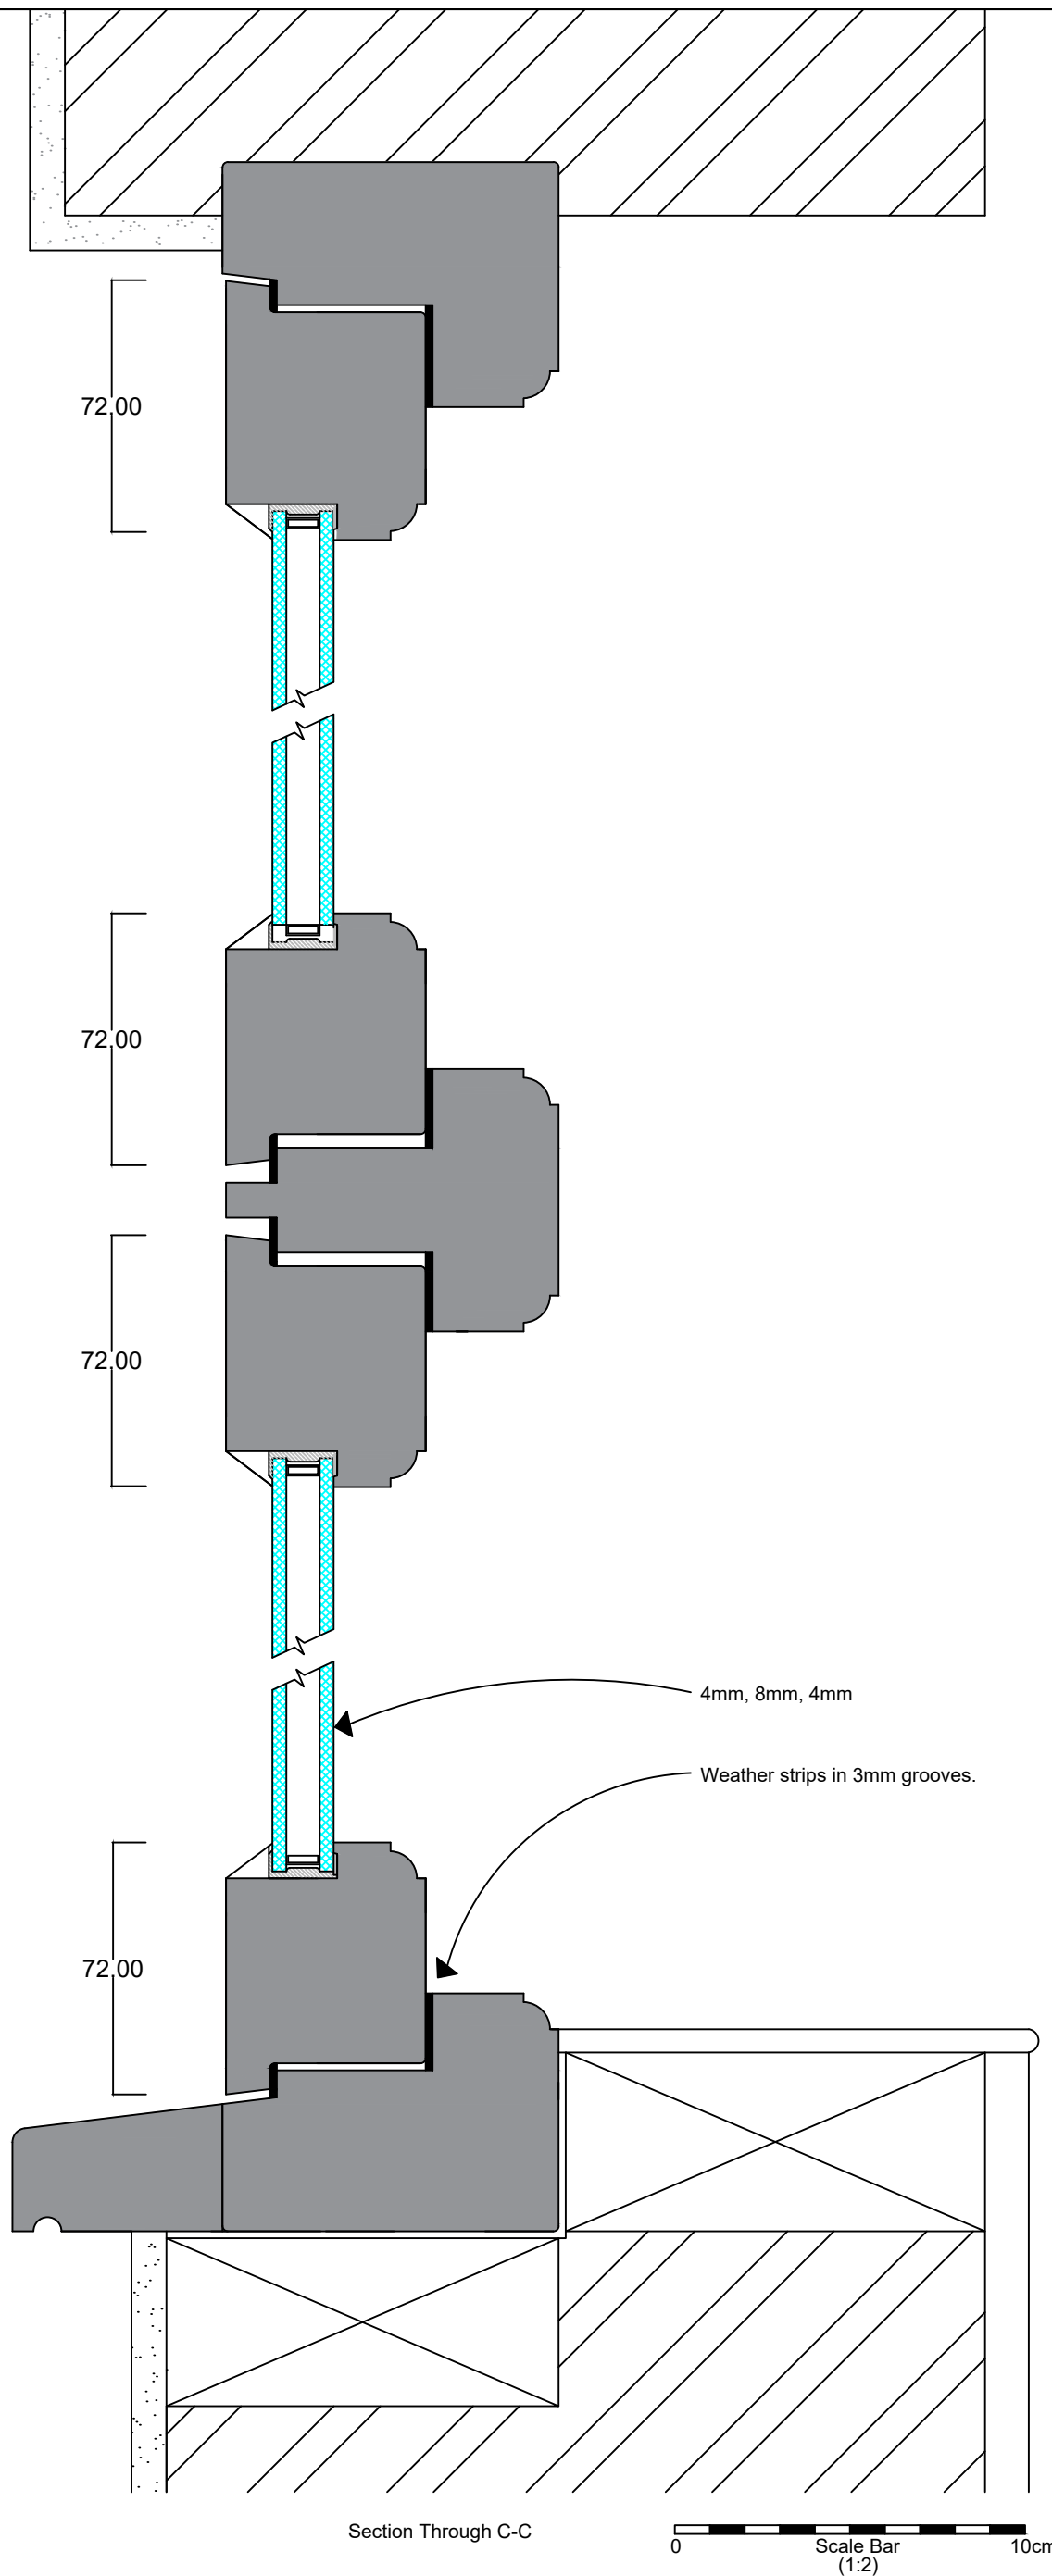

General Notes:

- All windows to be top hung opening out. Either bottom or top window will be the opener, all to match existing opening arrangement.



Title:
Typical Rear Window Section
Through C-C

Address:
23-30 High Street, Brighton

Status:
Planning Application Drawing

Floor Level:
N/A

Drawing No. (ref):
LM-07

Revision:
N/A

Scale:
1:2 @ A3

Sheet:
1

Drawn by:
LM

Date:
12.10.2020