





Proposed Site Plan Scale 1:250

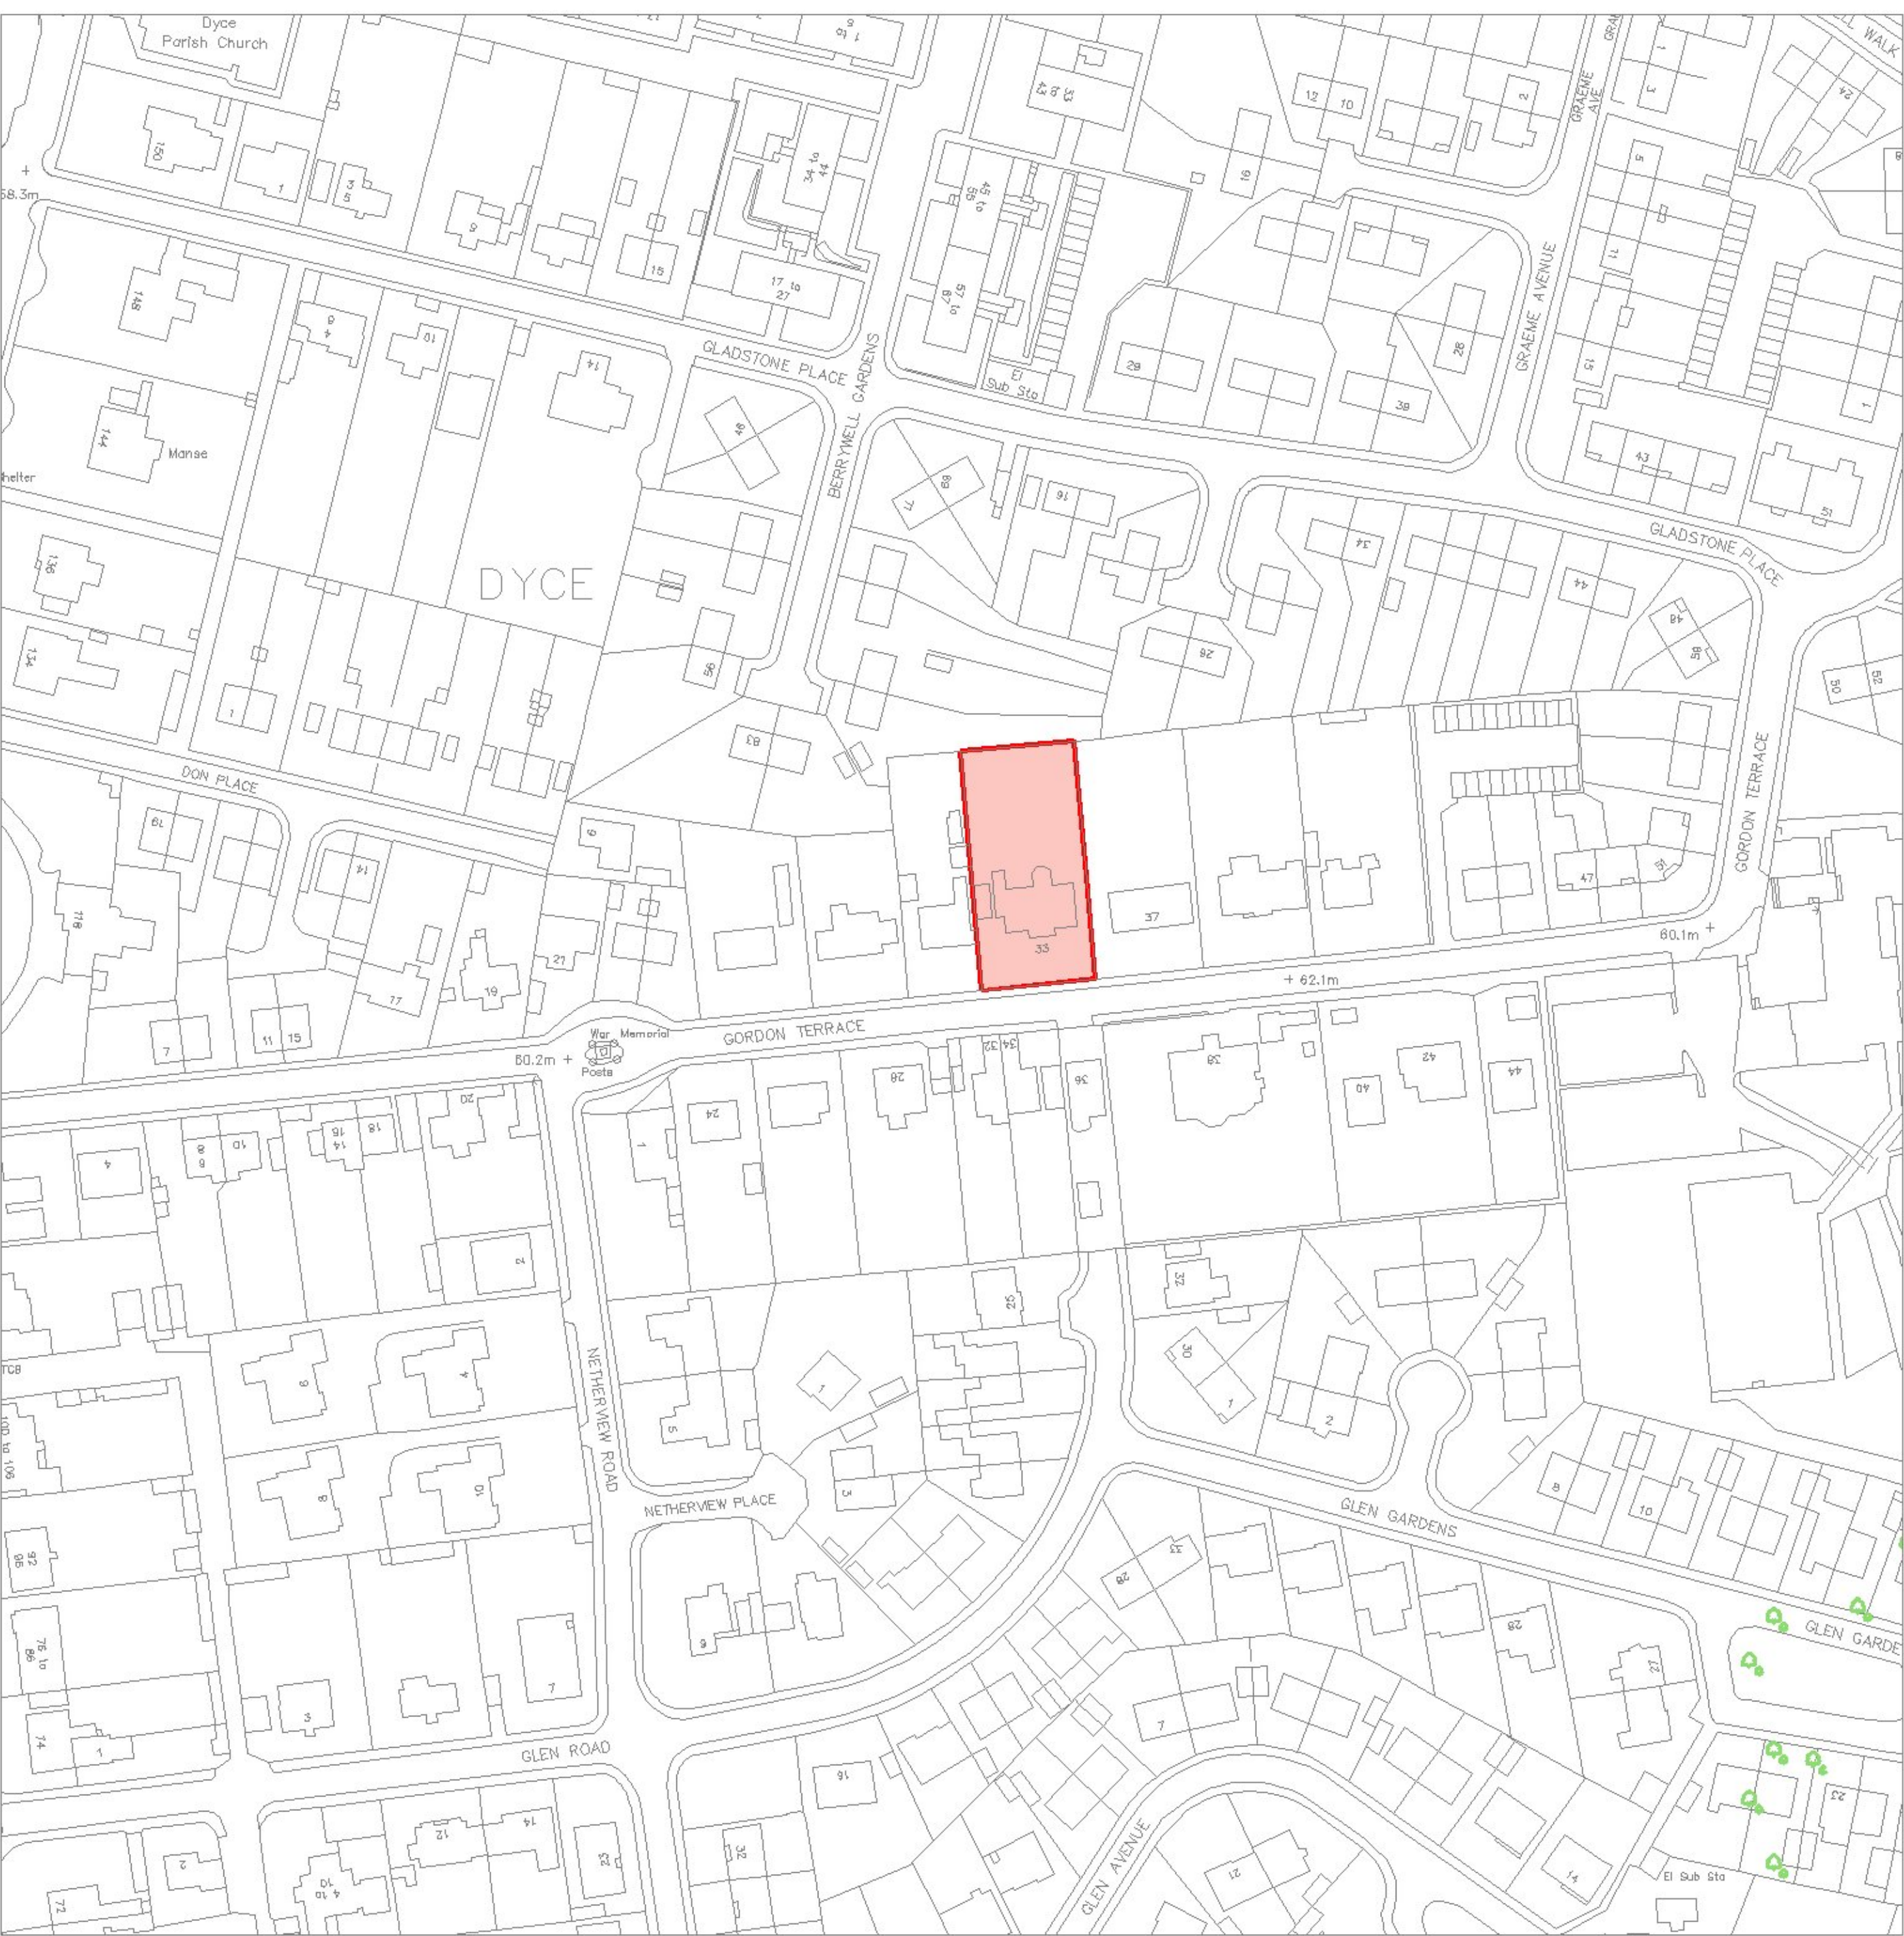

Location Plan Scale 1:2500

GRID REFERENCE: **NJ 88885 12845**

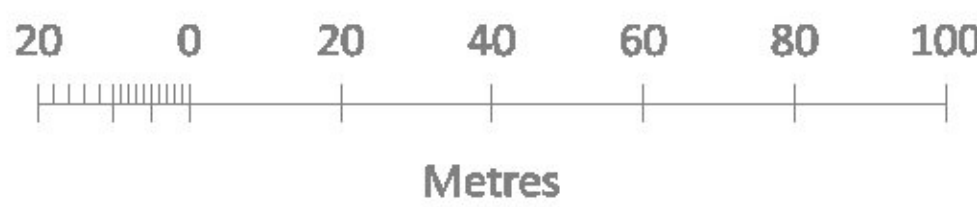

**GENERAL NOTES**

ALL ELECTRICAL WORK TO BE CARRIED OUT IN STRICT ACCORDANCE WITH THE LATEST I.E.E REGULATIONS AND TO COMPLY WITH BS7671: 2008 'THE REQUIREMENTS FOR ELECTRICAL INSTALLATIONS'.

ANY DISCREPANCIES OR QUERIES REGARDING ANY PART OF THE WORKS TO BE DISCUSSED PRIOR TO ANY AFFECTED WORK BEING CARRIED OUT

WHILST THE HIGHLIGHTED AREAS ARE INDICATIONS OF SERVICES BELOW GROUND THERE MAY BE OTHERS OUT WITH, THEREFORE ALL EXCAVATIONS SHOULD INCORPORATE EXTREME CARE AND DILIGENCE

DRAWINGS TO BE READ AND UNDERSTOOD PRIOR TO WORK COMMENCING.FIGURED DIMENSIONS TO TAKE PREFERENCE OVER SCALED DIMENSIONS. ALL DIMENSIONS AND LEVELS TO BE CHECKED ON SITE. EXISTING DRAINAGE AND SERVICES POSITIONS TO BE CONFIRMED ON SITE.ANY DISCREPANCIES TO BE REPORTED BACK TO ARCHITECT.

CUSTOMER APPROVAL		
SURVEYOR		
SALES ADVISER		
SALES MANAGER		
APPROVAL	DATE	SIGNATURE

2	ISSUED FOR PLANNING & WARRANT APPROVAL	J.McRITCHIE	06/08/2021
1	ISSUED TO CUSTOMER FOR APPROVAL	J.McRITCHIE	28/07/2021
0	ISSUED TO SALES FOR APPROVAL	J.McRITCHIE	27/07/2021
No.	REVISION	DRAWN BY	CHECKED BY DATE

CUSTOMER:  
**MR & MRS STEPHEN**  
**33 GORDON TERRACE**  
**DYCE**  
**ABERDEEN**  
**AB21 7BB**

PROJECT:  
**PROPOSED REAR EXTENSION**

THISTLE CONTRACT NO: **37444**



**THISTLE HOUSE, WOODSIDE ROAD**  
**BRIDGE OF DON, ABERDEEN, AB23 8EF**

TEL: **01224 706555** **WWW.THISTLEWINDOWS.COM**

DATE	JULY '21	DRAWING NO: <b>002</b>
SCALE	1:250; 1:2500	