





Existing Site Plan Scale 1:250

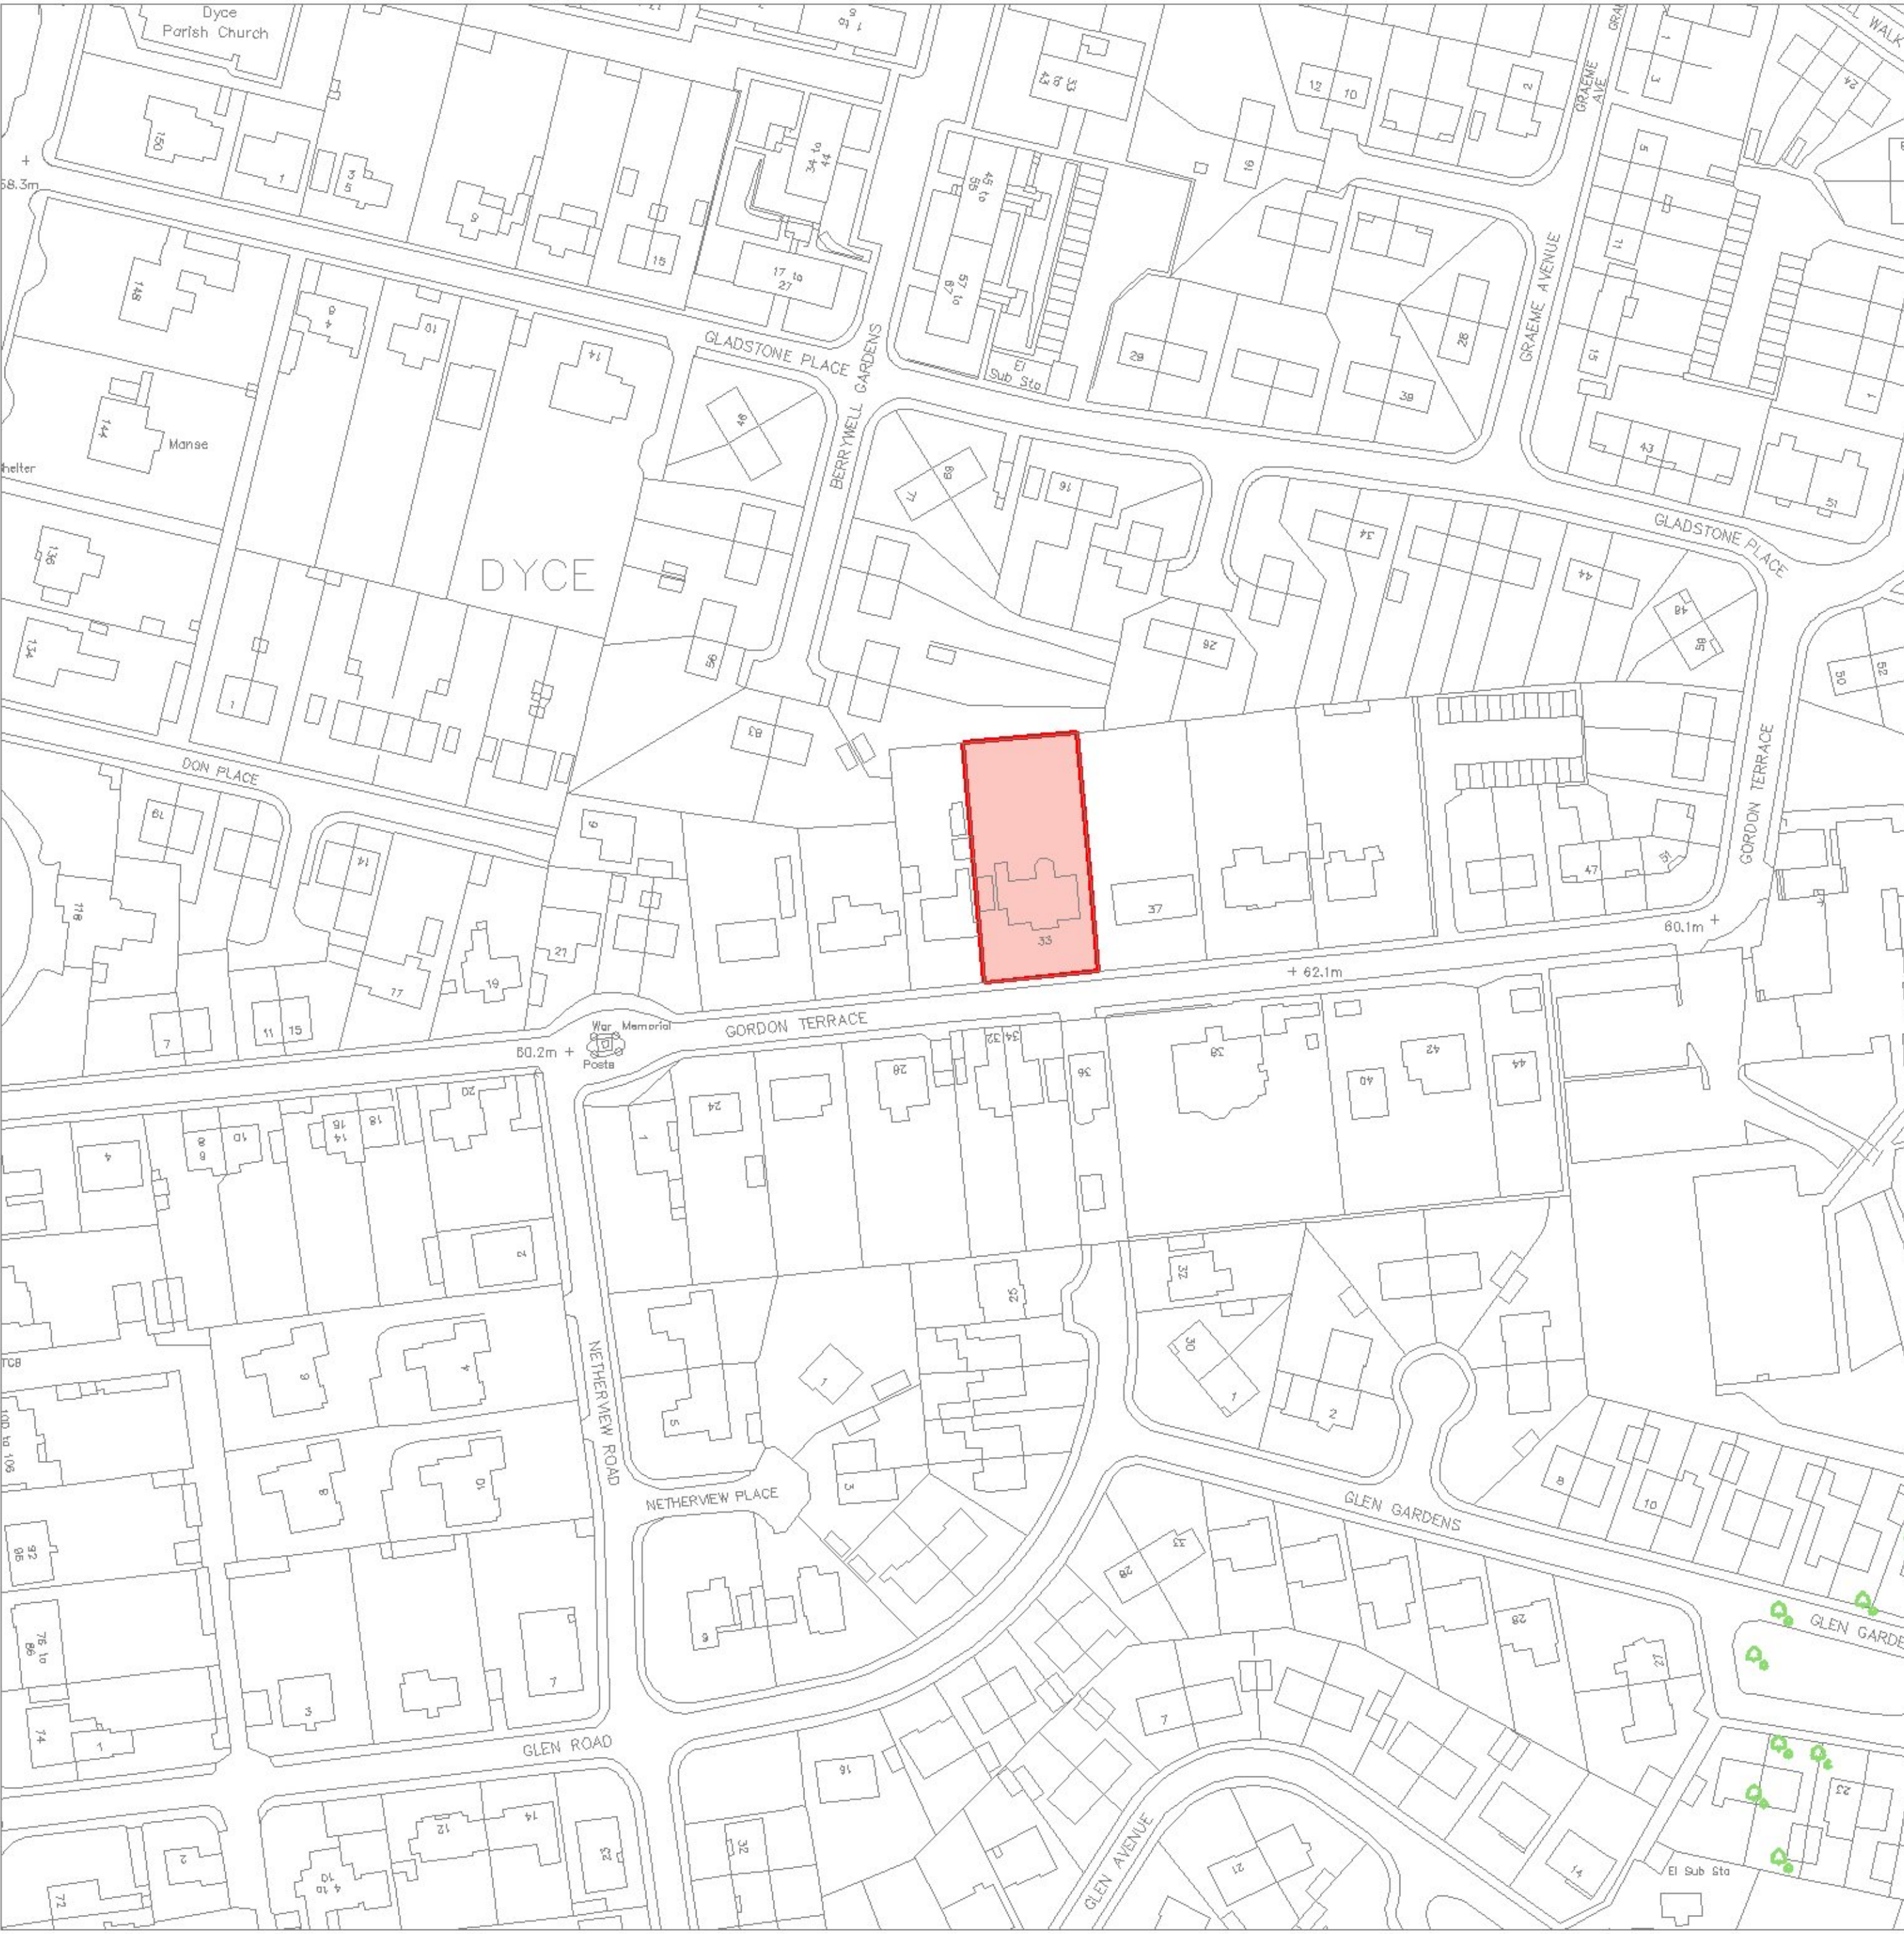

Location Plan Scale 1:2500

GRID REFERENCE: NJ 88885 12845

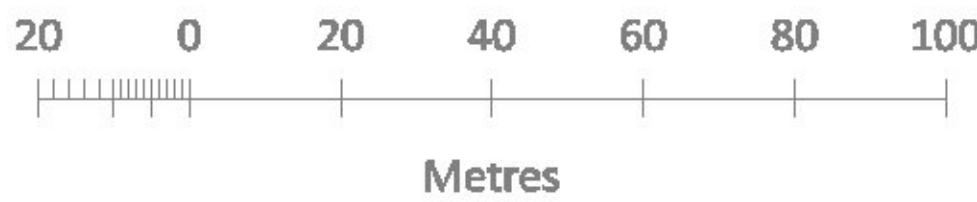

GENERAL NOTES

ALL ELECTRICAL WORK TO BE CARRIED OUT IN STRICT ACCORDANCE WITH THE LATEST I.E.E REGULATIONS AND TO COMPLY WITH BS7671: 2008 'THE REQUIREMENTS FOR ELECTRICAL INSTALLATIONS'.

ANY DISCREPANCIES OR QUERIES REGARDING ANY PART OF THE WORKS TO BE DISCUSSED PRIOR TO ANY AFFECTED WORK BEING CARRIED OUT

WHILST THE HIGHLIGHTED AREAS ARE INDICATIONS OF SERVICES BELOW GROUND THERE MAY BE OTHERS OUT WITH, THEREFORE ALL EXCAVATIONS SHOULD INCORPORATE EXTREME CARE AND DILIGENCE

DRAWINGS TO BE READ AND UNDERSTOOD PRIOR TO WORK COMMENCING.FIGURED DIMENSIONS TO TAKE PREFERENCE OVER SCALED DIMENSIONS. ALL DIMENSIONS AND LEVELS TO BE CHECKED ON SITE. EXISTING DRAINAGE AND SERVICES POSITIONS TO BE CONFIRMED ON SITE.ANY DISCREPANCIES TO BE REPORTED BACK TO ARCHITECT.

| | | |
|-------------------|------|-----------|
| CUSTOMER APPROVAL | | |
| SURVEYOR | | |
| SALES ADVISER | | |
| SALES MANAGER | | |
| APPROVAL | DATE | SIGNATURE |

| | | | |
|-----|--|-------------|-----------------|
| 2 | ISSUED FOR PLANNING & WARRANT APPROVAL | J.McRITCHIE | 06/08/2021 |
| 1 | ISSUED TO CUSTOMER FOR APPROVAL | J.McRITCHIE | 28/07/2021 |
| 0 | ISSUED TO SALES FOR APPROVAL | J.McRITCHIE | 27/07/2021 |
| No. | REVISION | DRAWN BY | CHECKED BY DATE |

CUSTOMER:
MR & MRS STEPHEN
33 GORDON TERRACE
DYCE
ABERDEEN
AB21 7BB

PROJECT:
PROPOSED REAR EXTENSION

THISTLE CONTRACT NO: 37444



THISTLE HOUSE, WOODSIDE ROAD
BRIDGE OF DON, ABERDEEN, AB23 8EF
TEL: 01224 706555 WWW.THISTLEWINDOWS.COM

| | | |
|-------|---------------|-----------------|
| DATE | JULY '21 | DRAWING NO: 001 |
| SCALE | 1:250; 1:2500 | |