

Notes

1. This Drawing is copyright, reserved and remains the property of x1-design.uk
2. The Contractor and his subcontractors/suppliers are to verify all dimensions and levels on site before making fabrication drawings or commencing manufacture.
3. Do not scale this Drawing, only use figured dimensions. The Contractor is to bring to the notice of the Client any discrepancies contained in this Drawing prior to work commencing. Where required this drawing to be read in conjunction with all relevant design drawings and specifications.
4. All work to conform to the relevant British Standards.


Proposed Materials
 Roof: Marley Mendip
 Wallie: Dry dash to match existing with smooth render/plinth
 Windows: BrownUPVC

rev	description	by	chkd	date

client
 Mr & Mrs McDonald

project
 4 Whirlow Road
 Balleston, G69 6LD

title
 Proposed Plans


Prepared by:

 www.x1-design.uk

Issue status
 Planning


drawn	checked	date
MJC	MJC	21/07/21

scales as noted sheet size A3

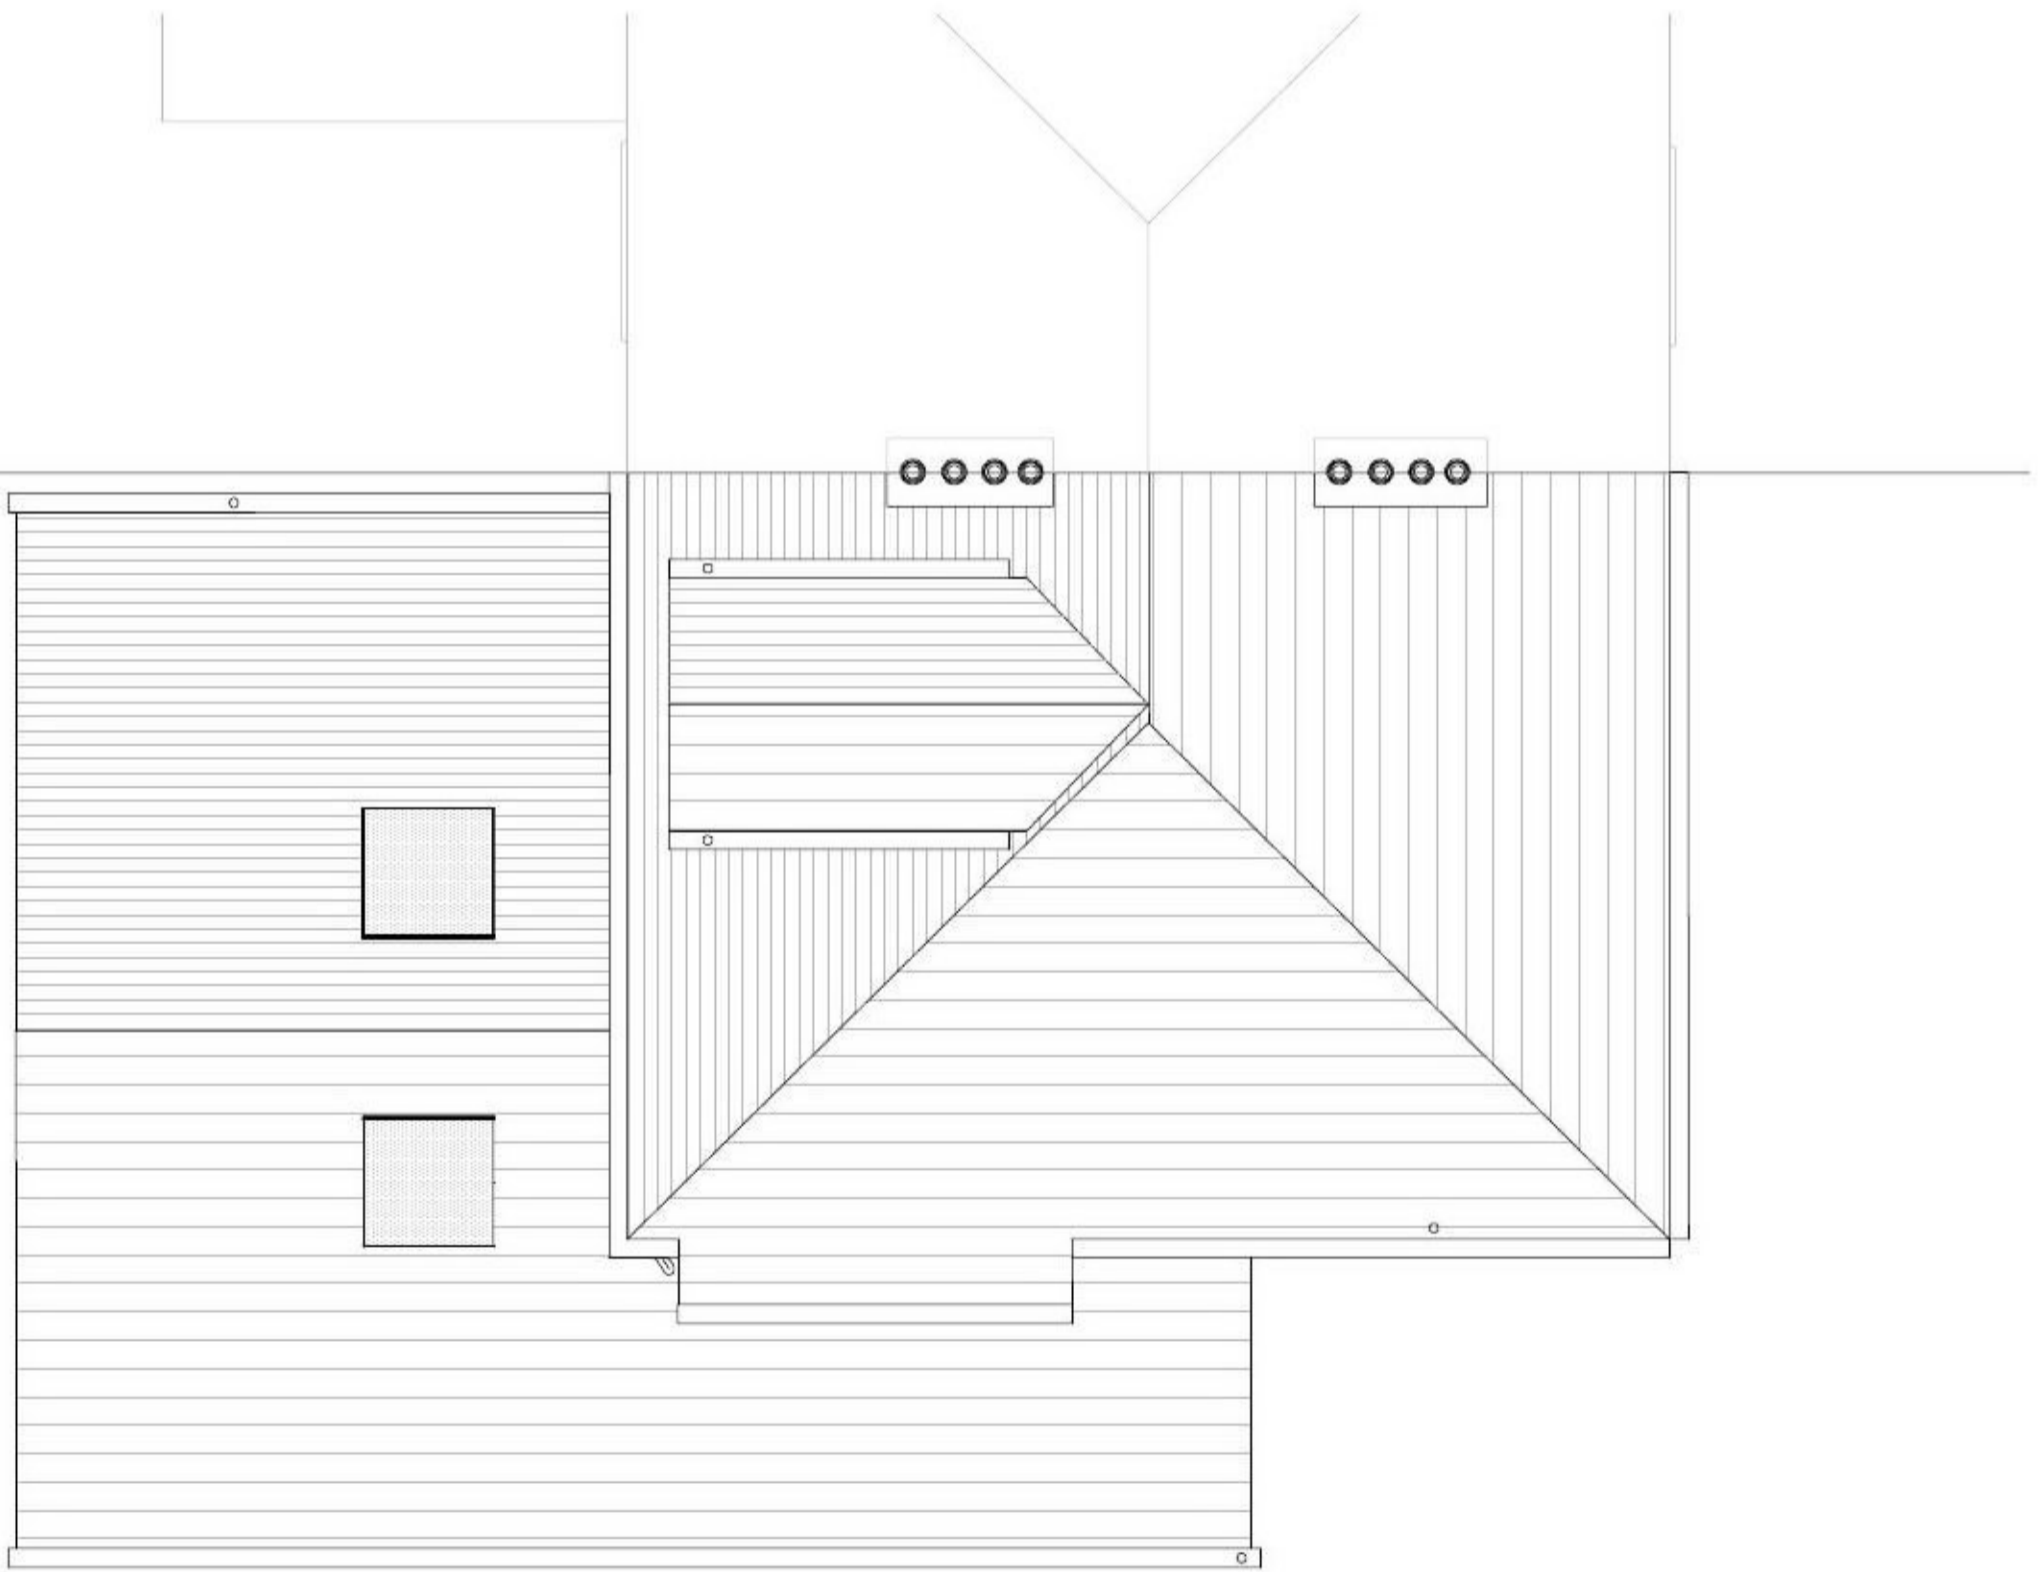Drawing Number	Revision
PL-WR-04	-



Roof Plan
 Scale 1:100

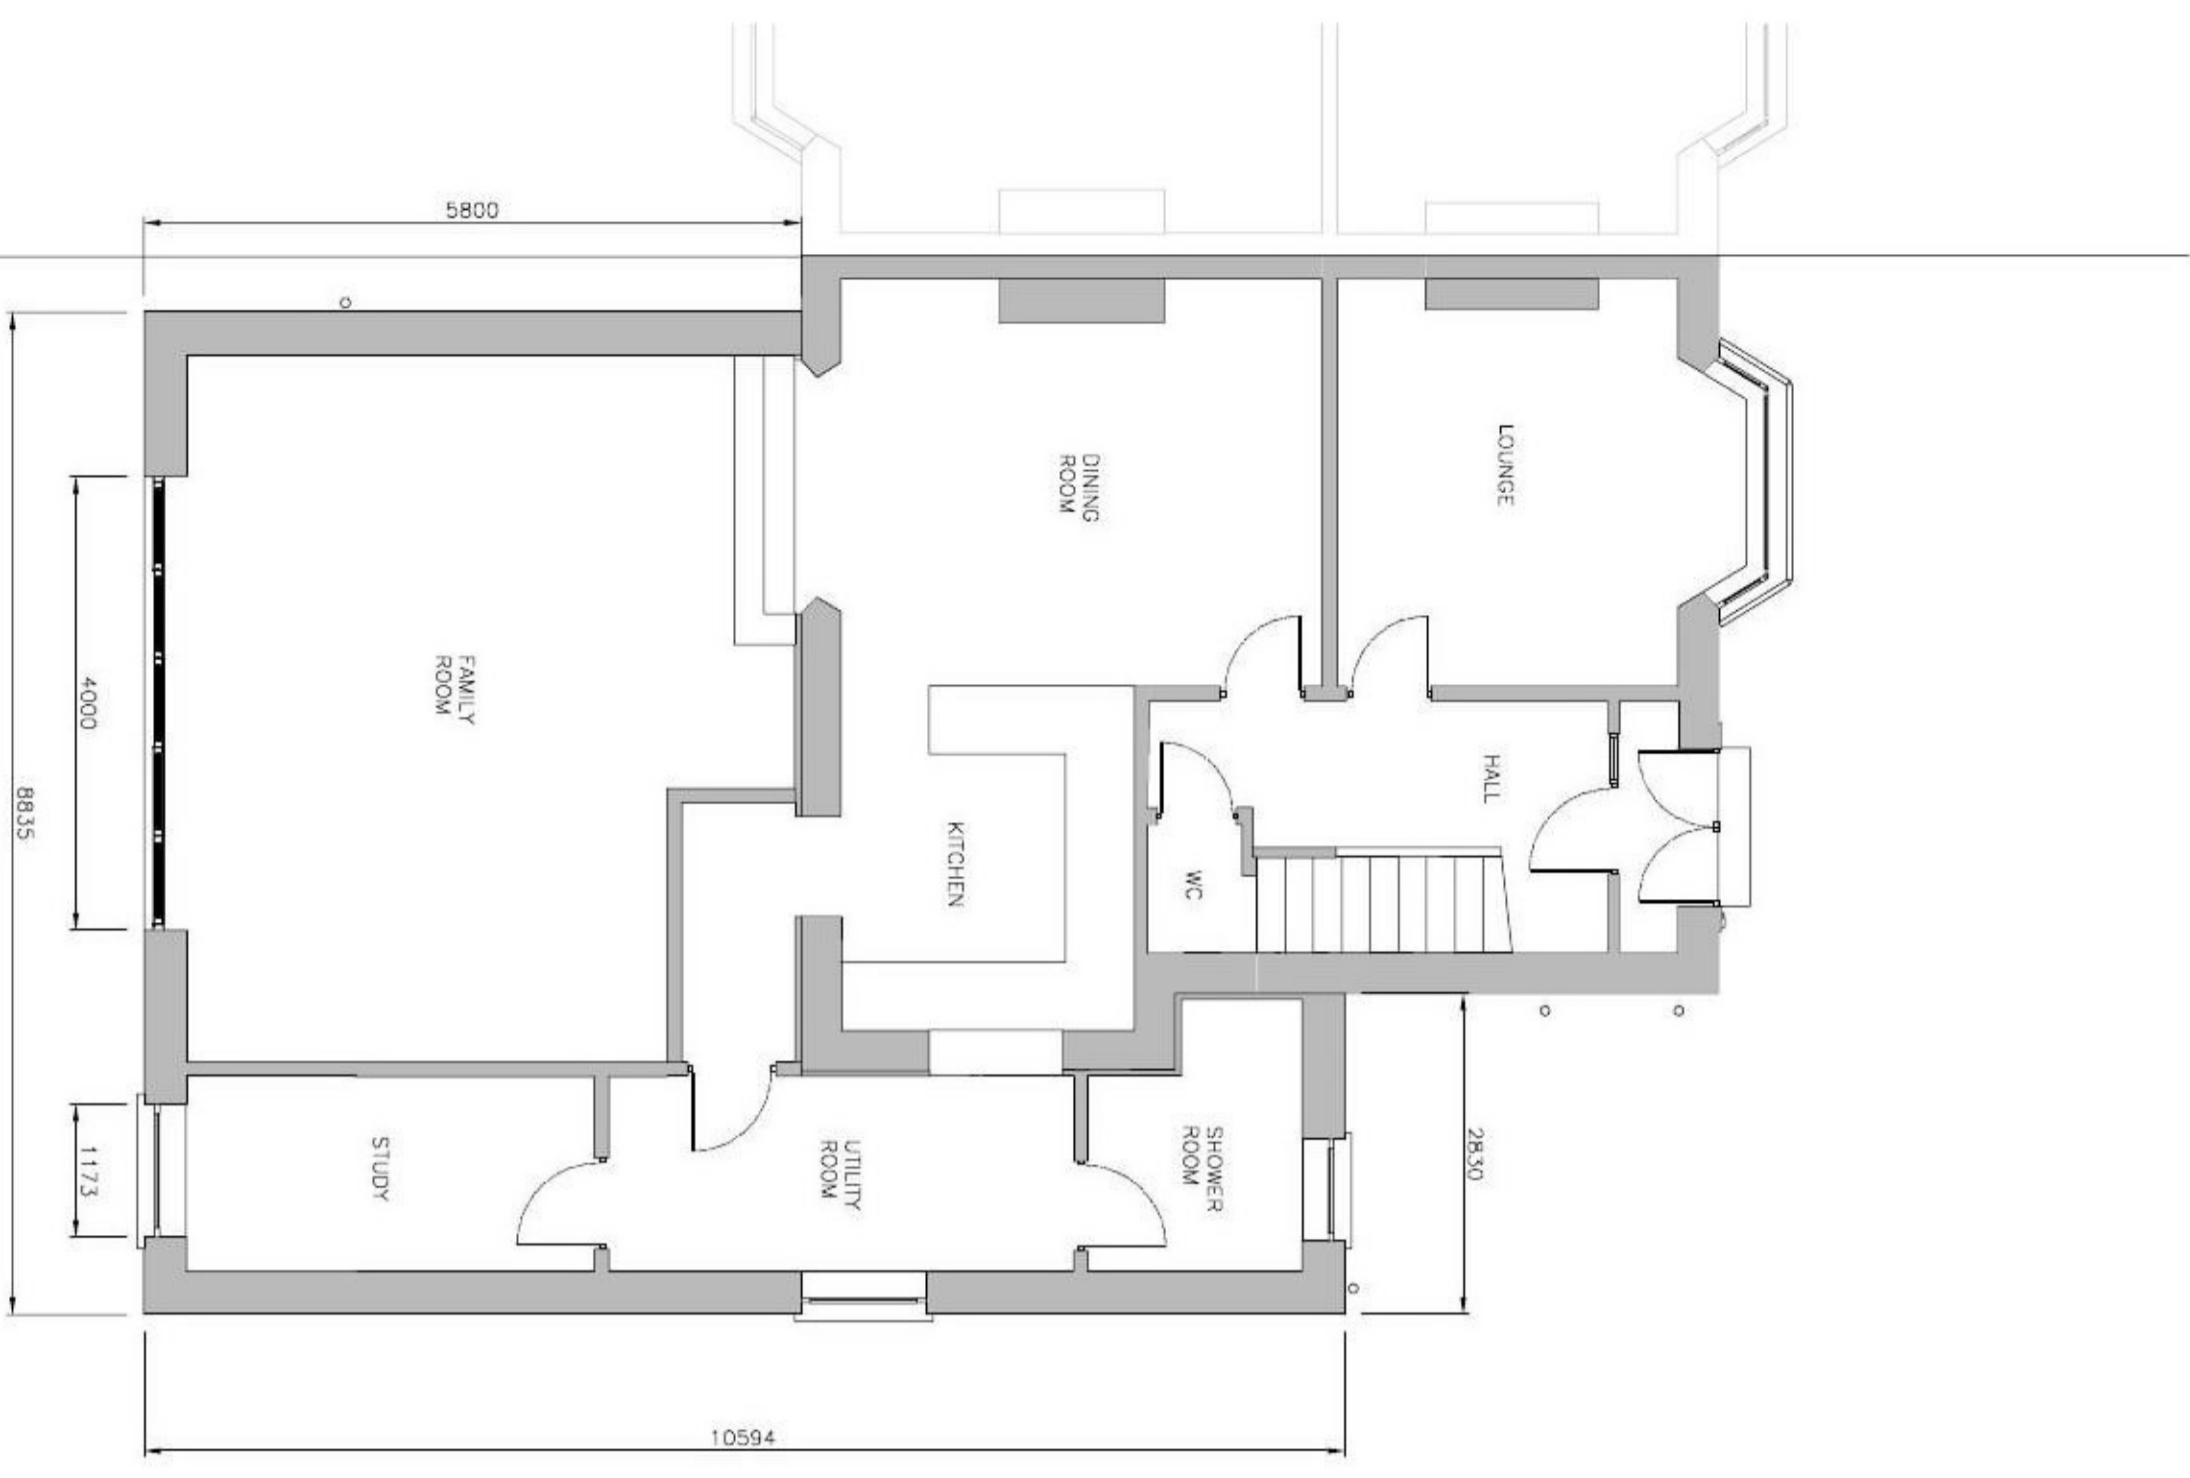

Ground Floor
 Scale 1:100

