


Double Garage

Plots -
Plots - (Handed)

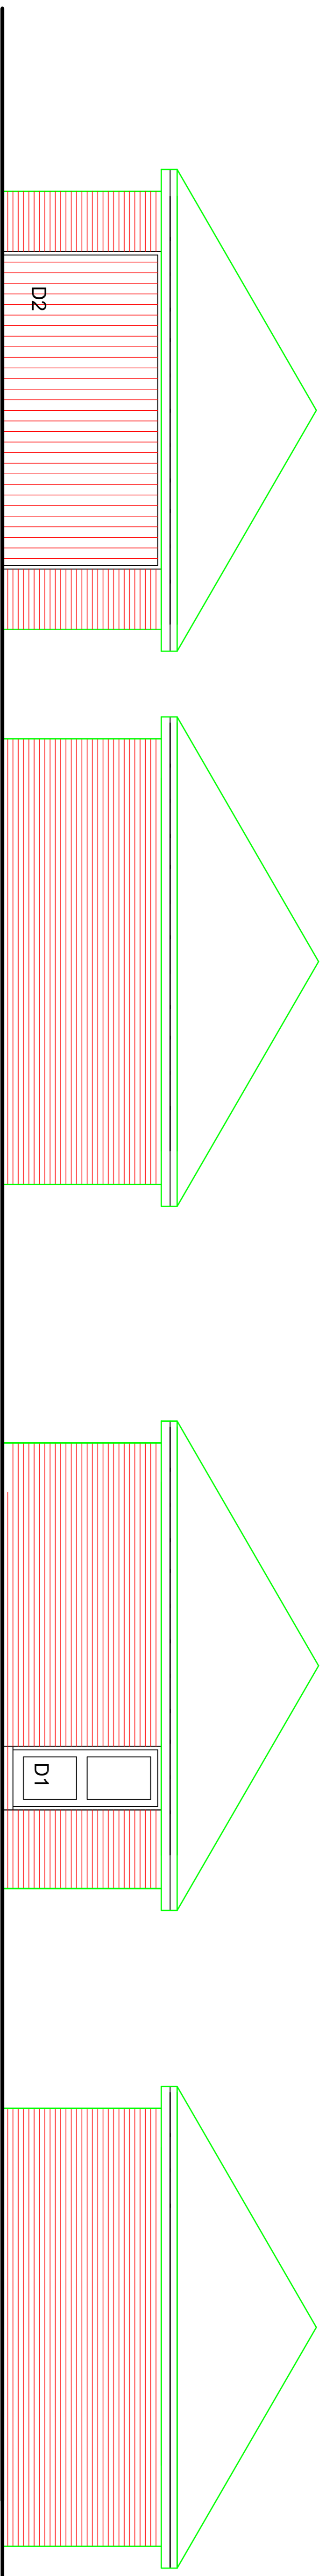


Front Elevation


Side Elevation

Side Elevation


Rear Elevation

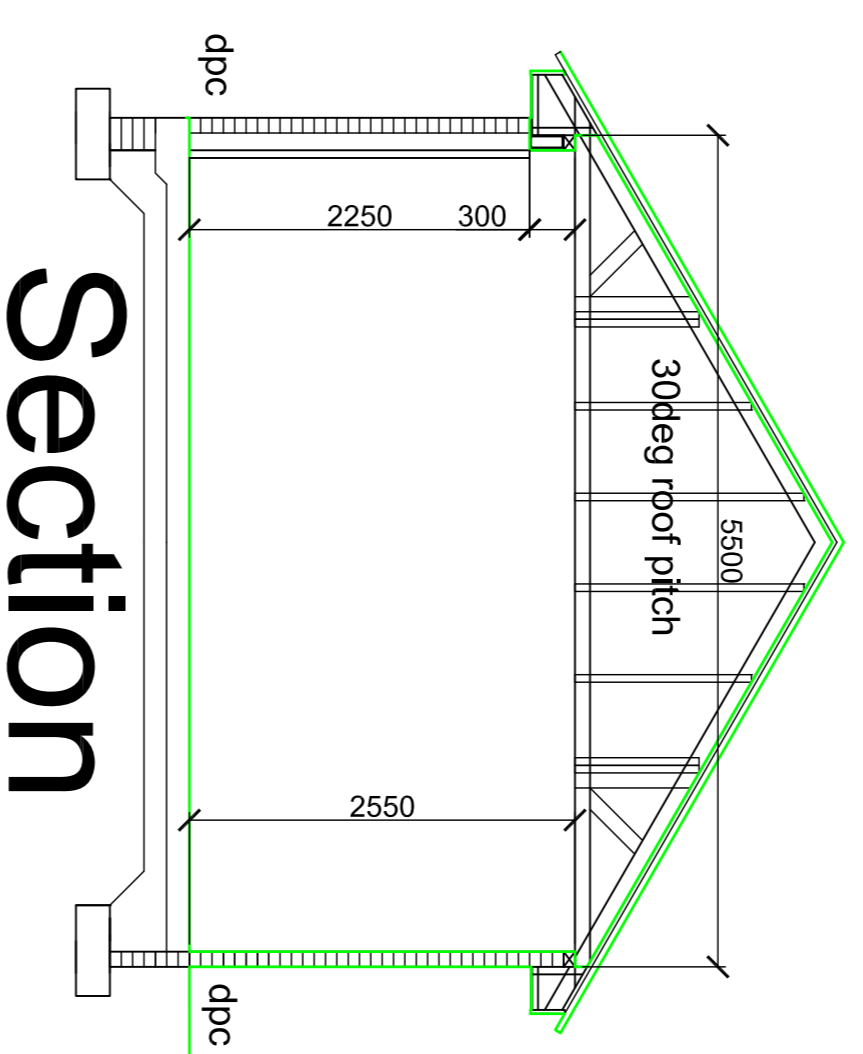


Section

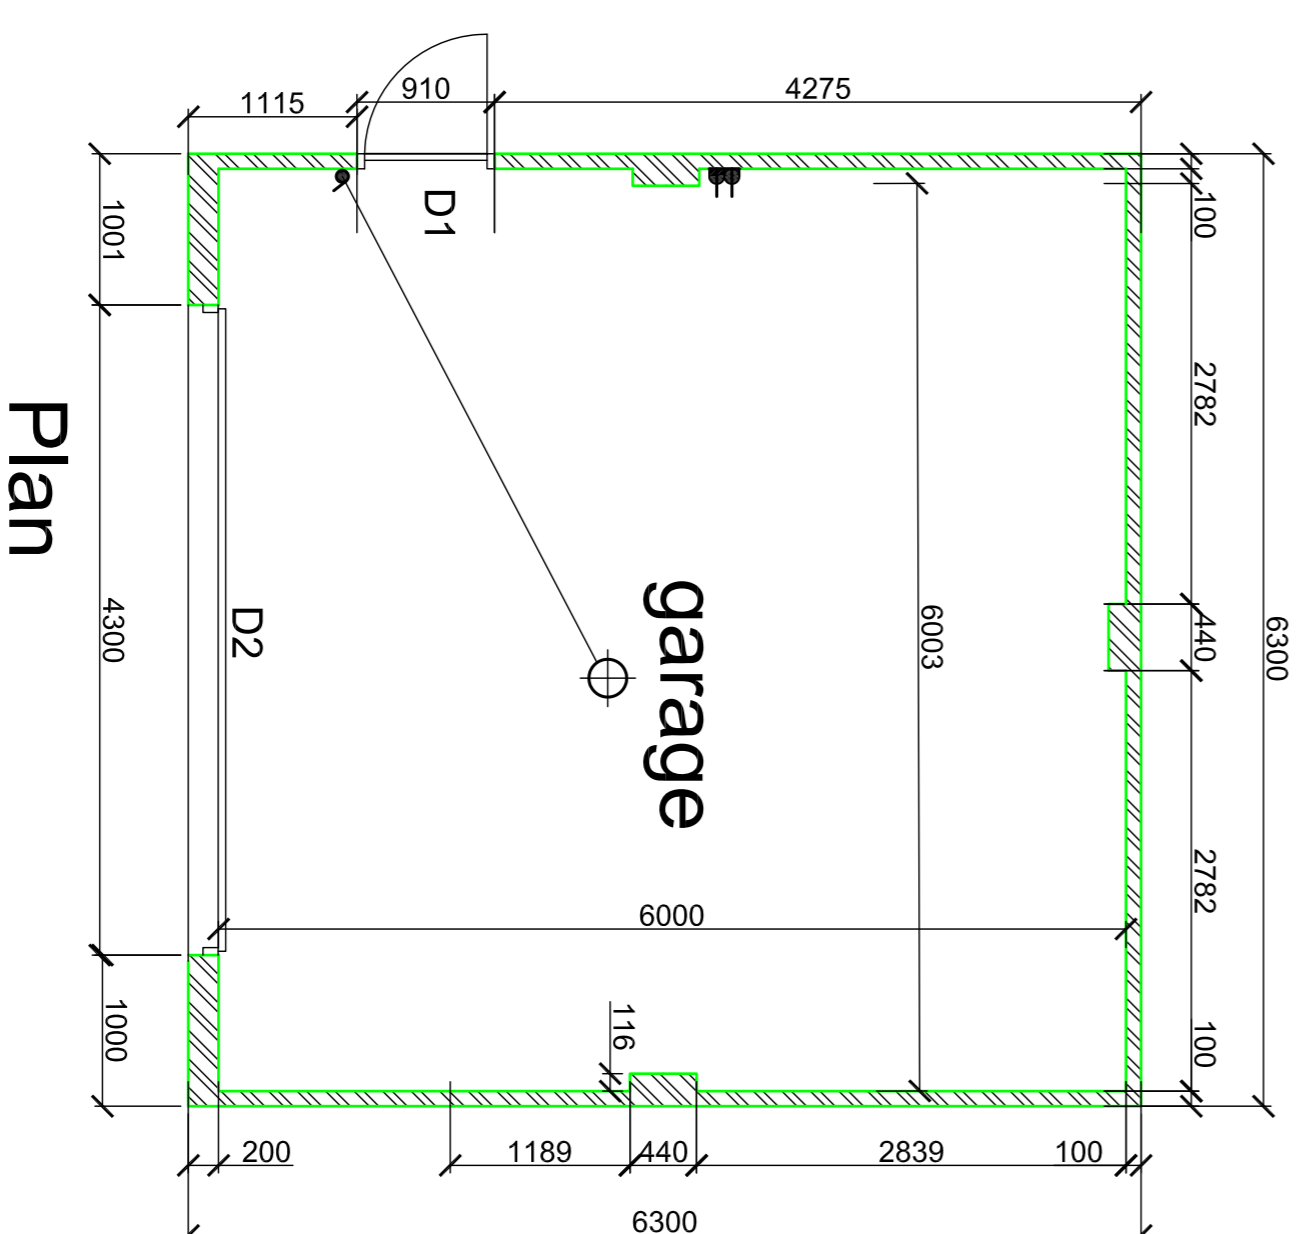

Plan

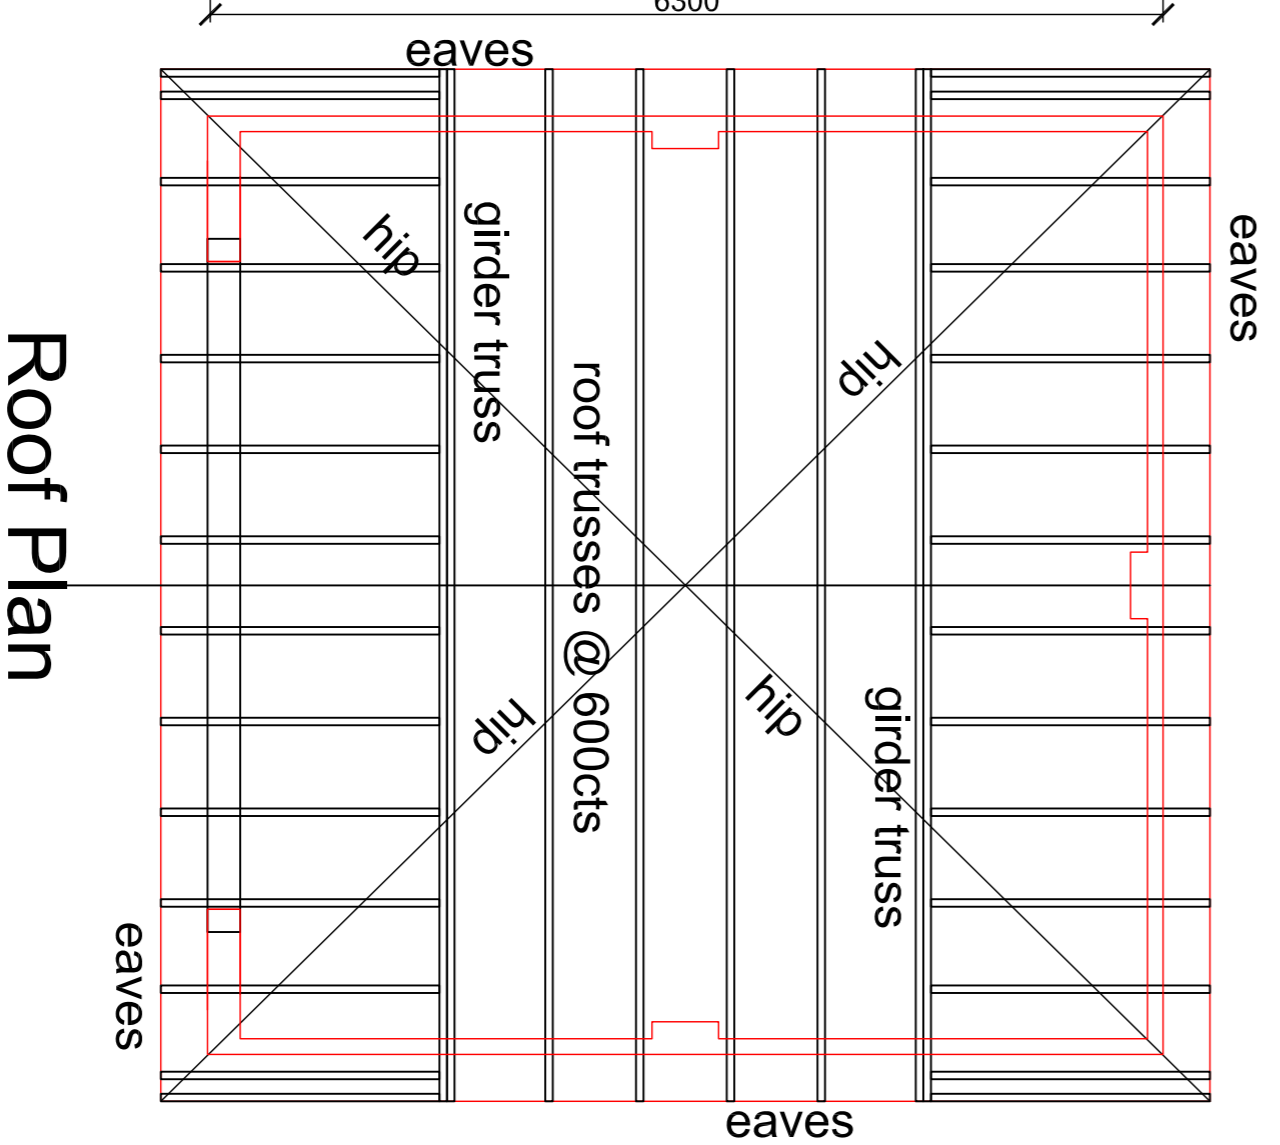

Roof Plan

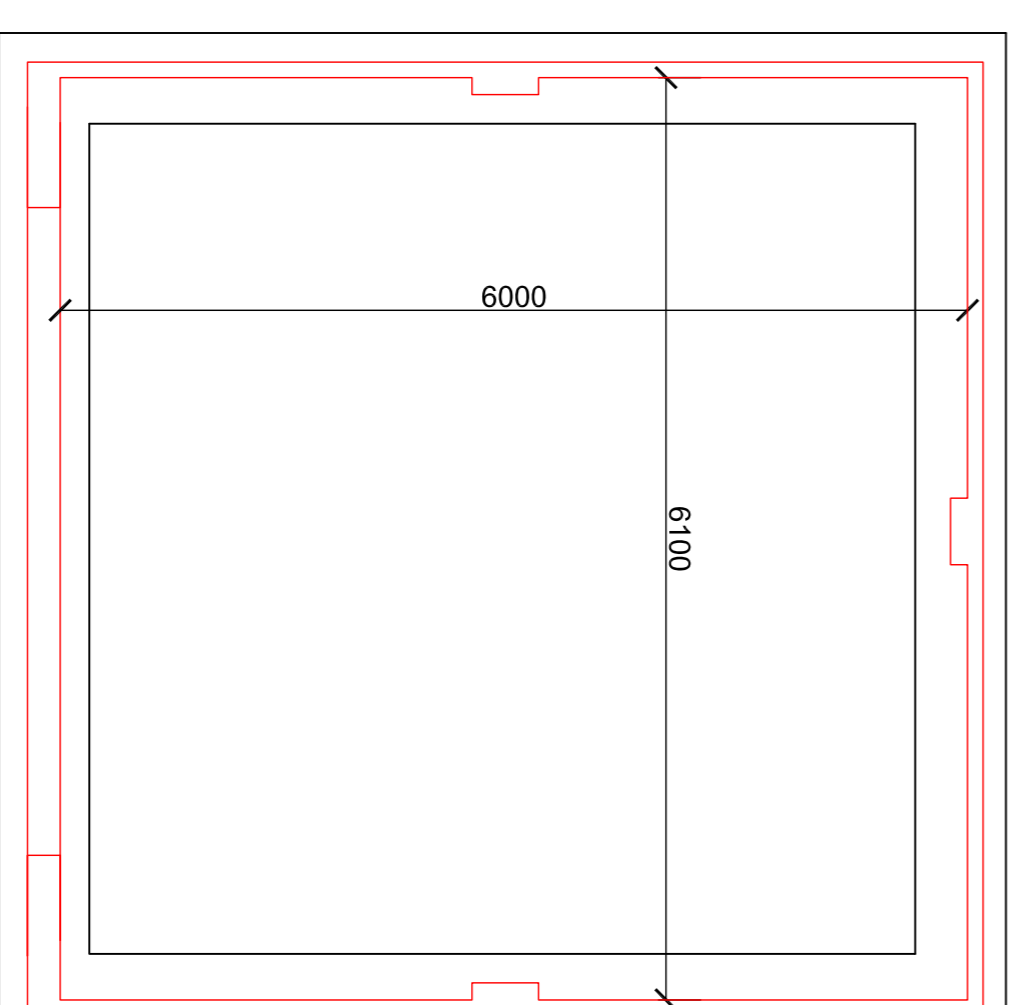

Foundation Plan



Rev.	description	Date

Proposed Housing Development
Gradwells Farm
Copp Lane
Great Eccleston

drawing	Double Garage Type A	drawn	MAG
job no.	4667	checked	RJB
scale	1:50, 1:100	issue	
date	27-04-2021		
Drawing No	A1	Drawing No	FA0-03
Drawing Size	A1	Rev	-



All dimensions are to be checked on site prior to commencing any works. Any discrepancies are to be notified immediately to the Surveyor. The drawings are to be used in accordance with the contract and must not be reproduced in part or in whole without the written consent of CBP. Unauthorised reproduction infringes copyright and may lead to prosecution.