



# the BELFRY


Plots - (Handed)

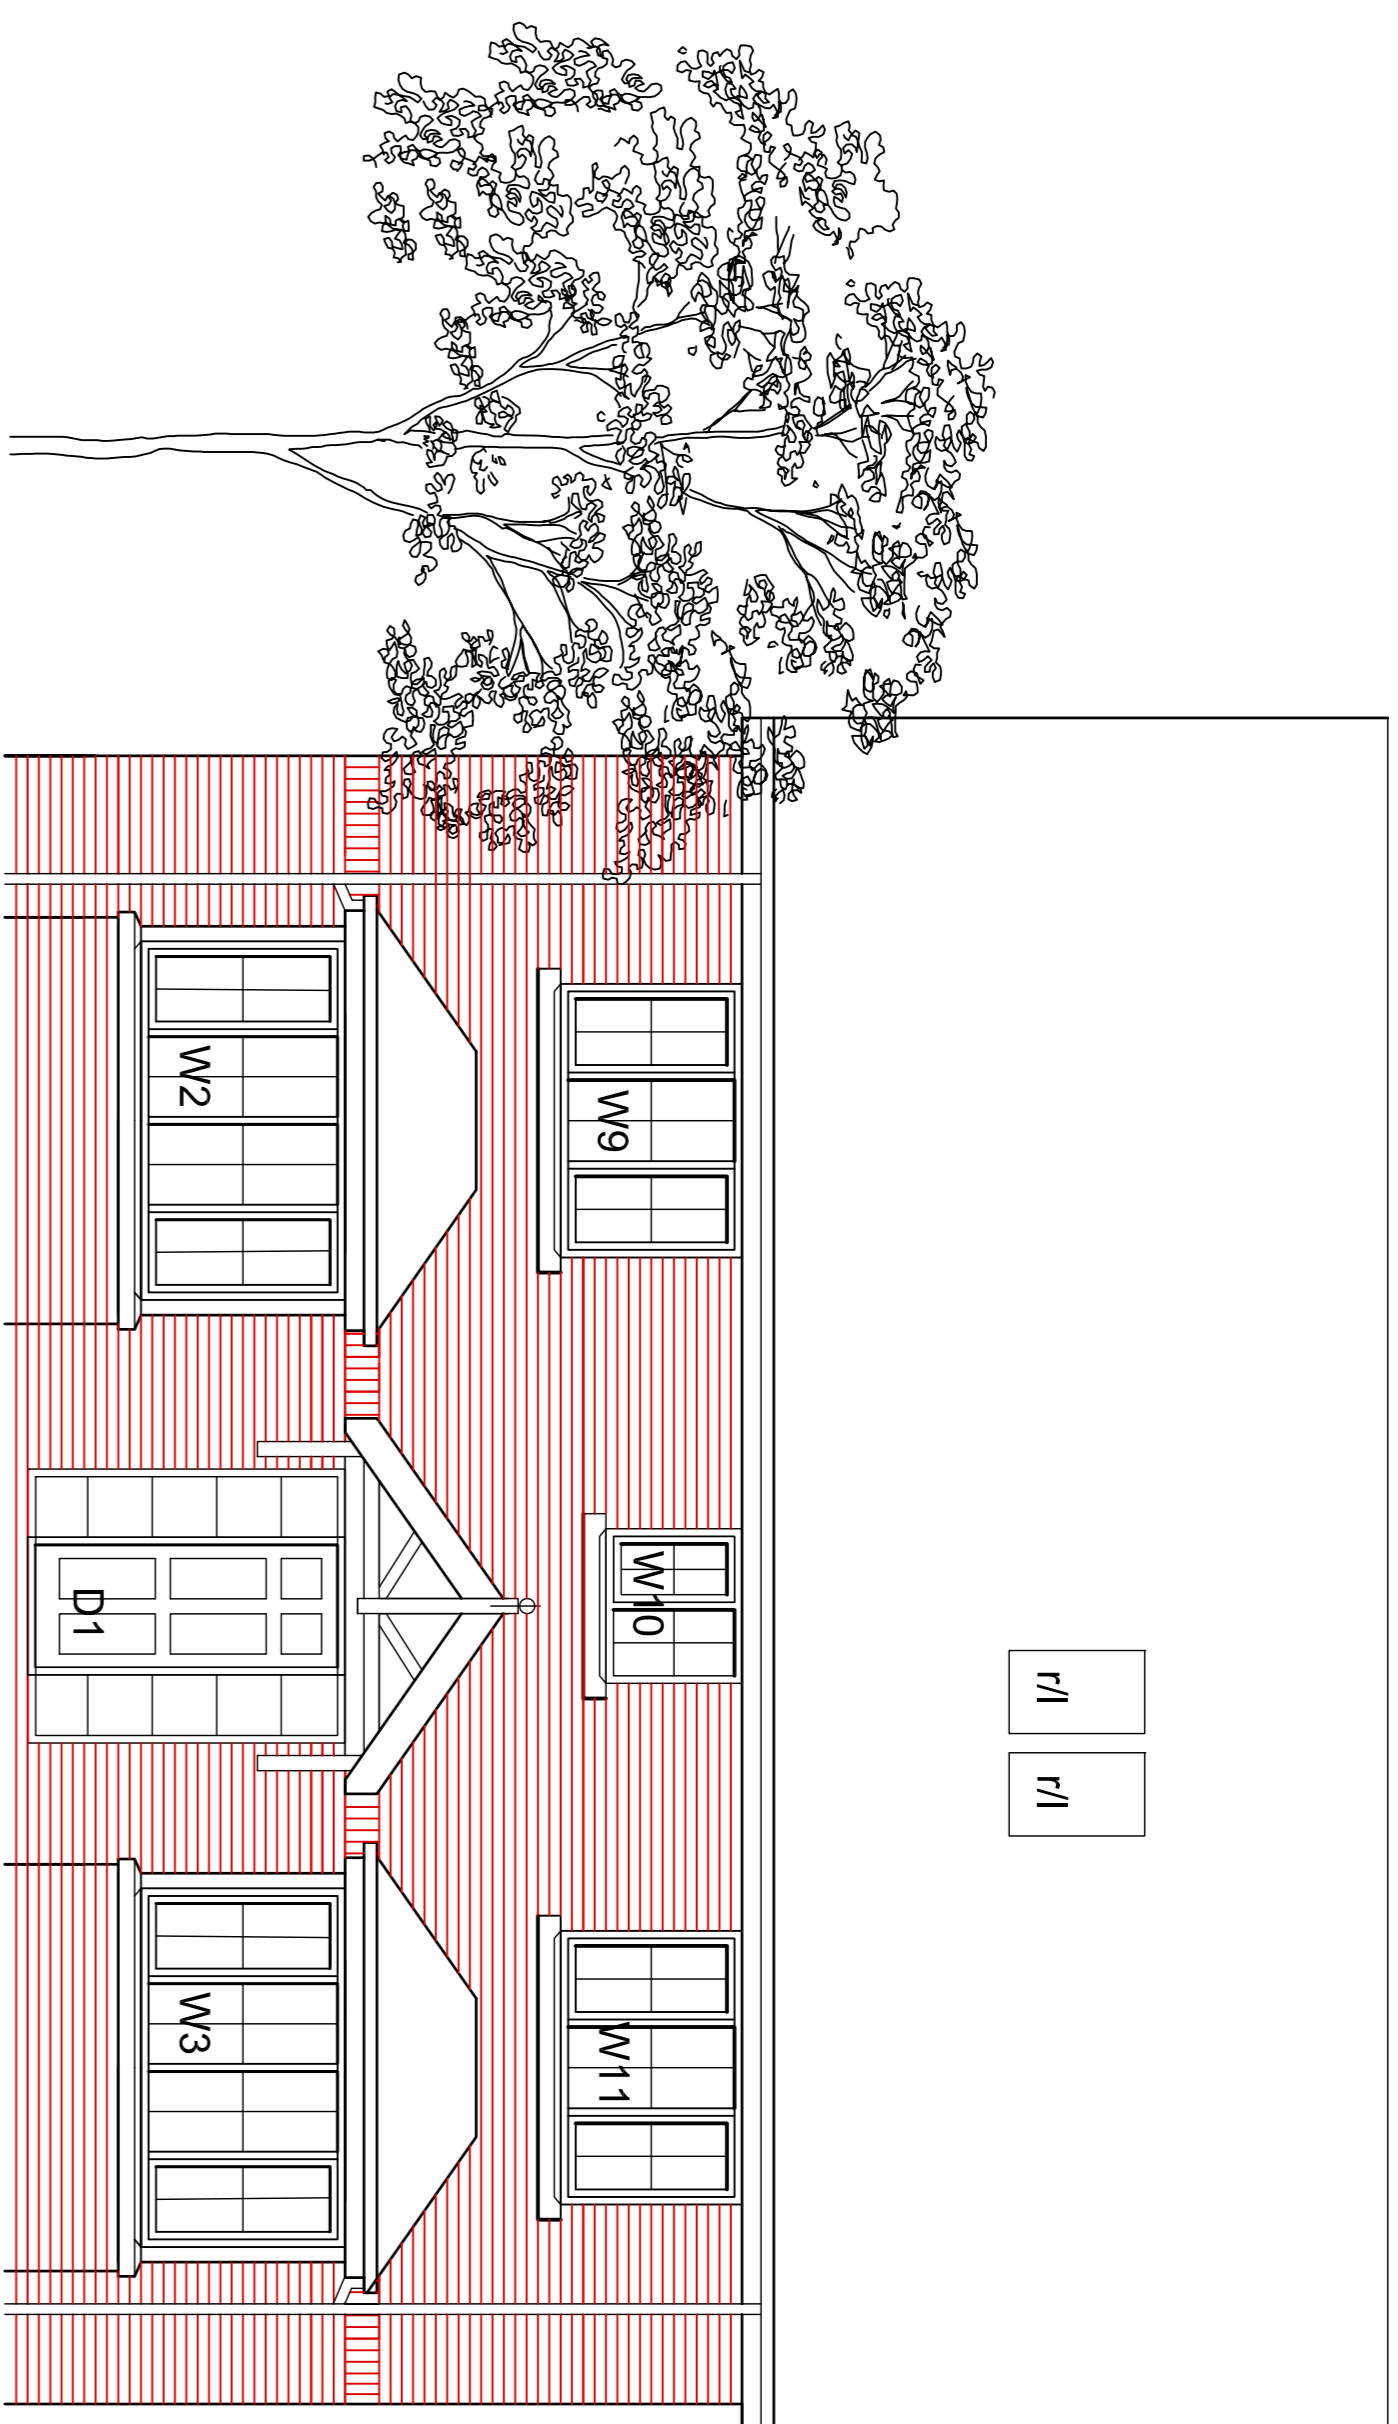

**FRONT ELEVATION**

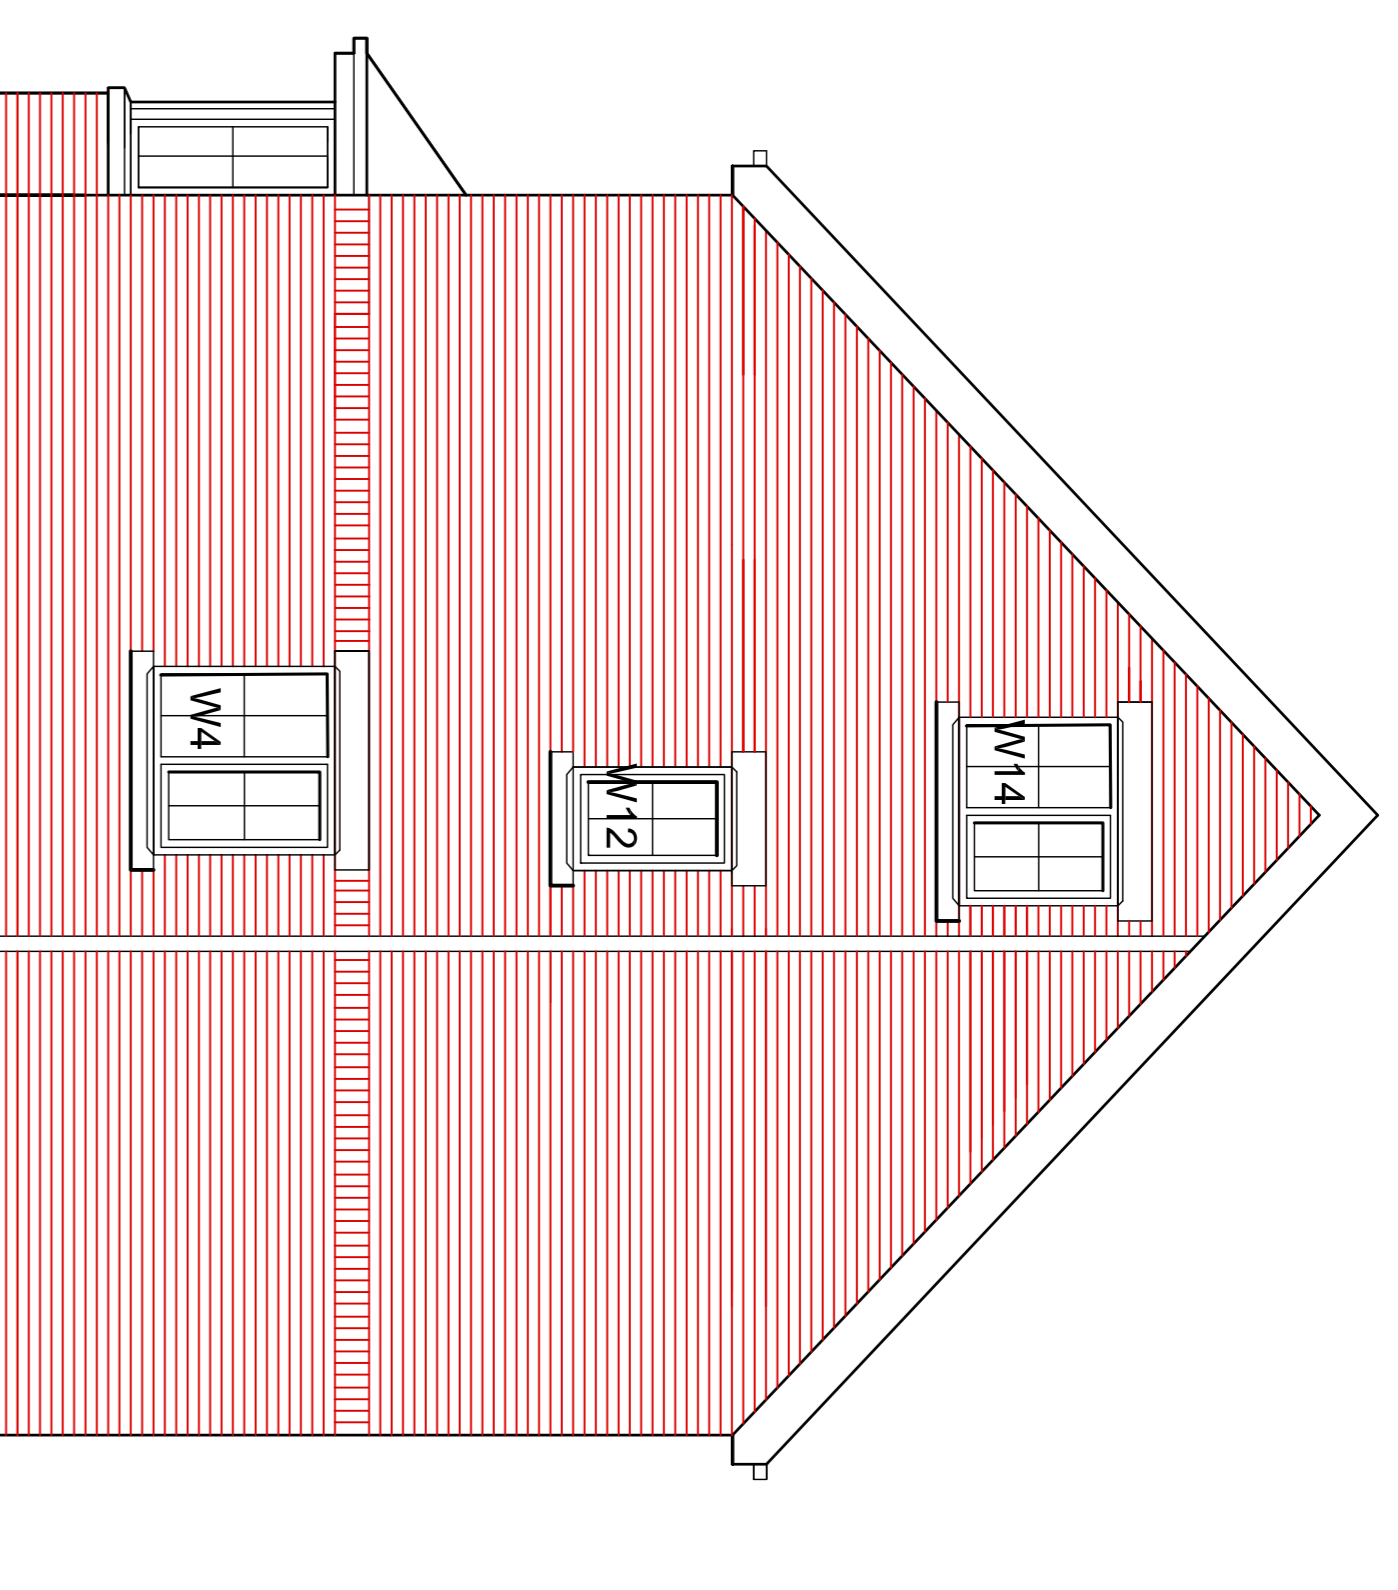

**SIDE ELEVATION**

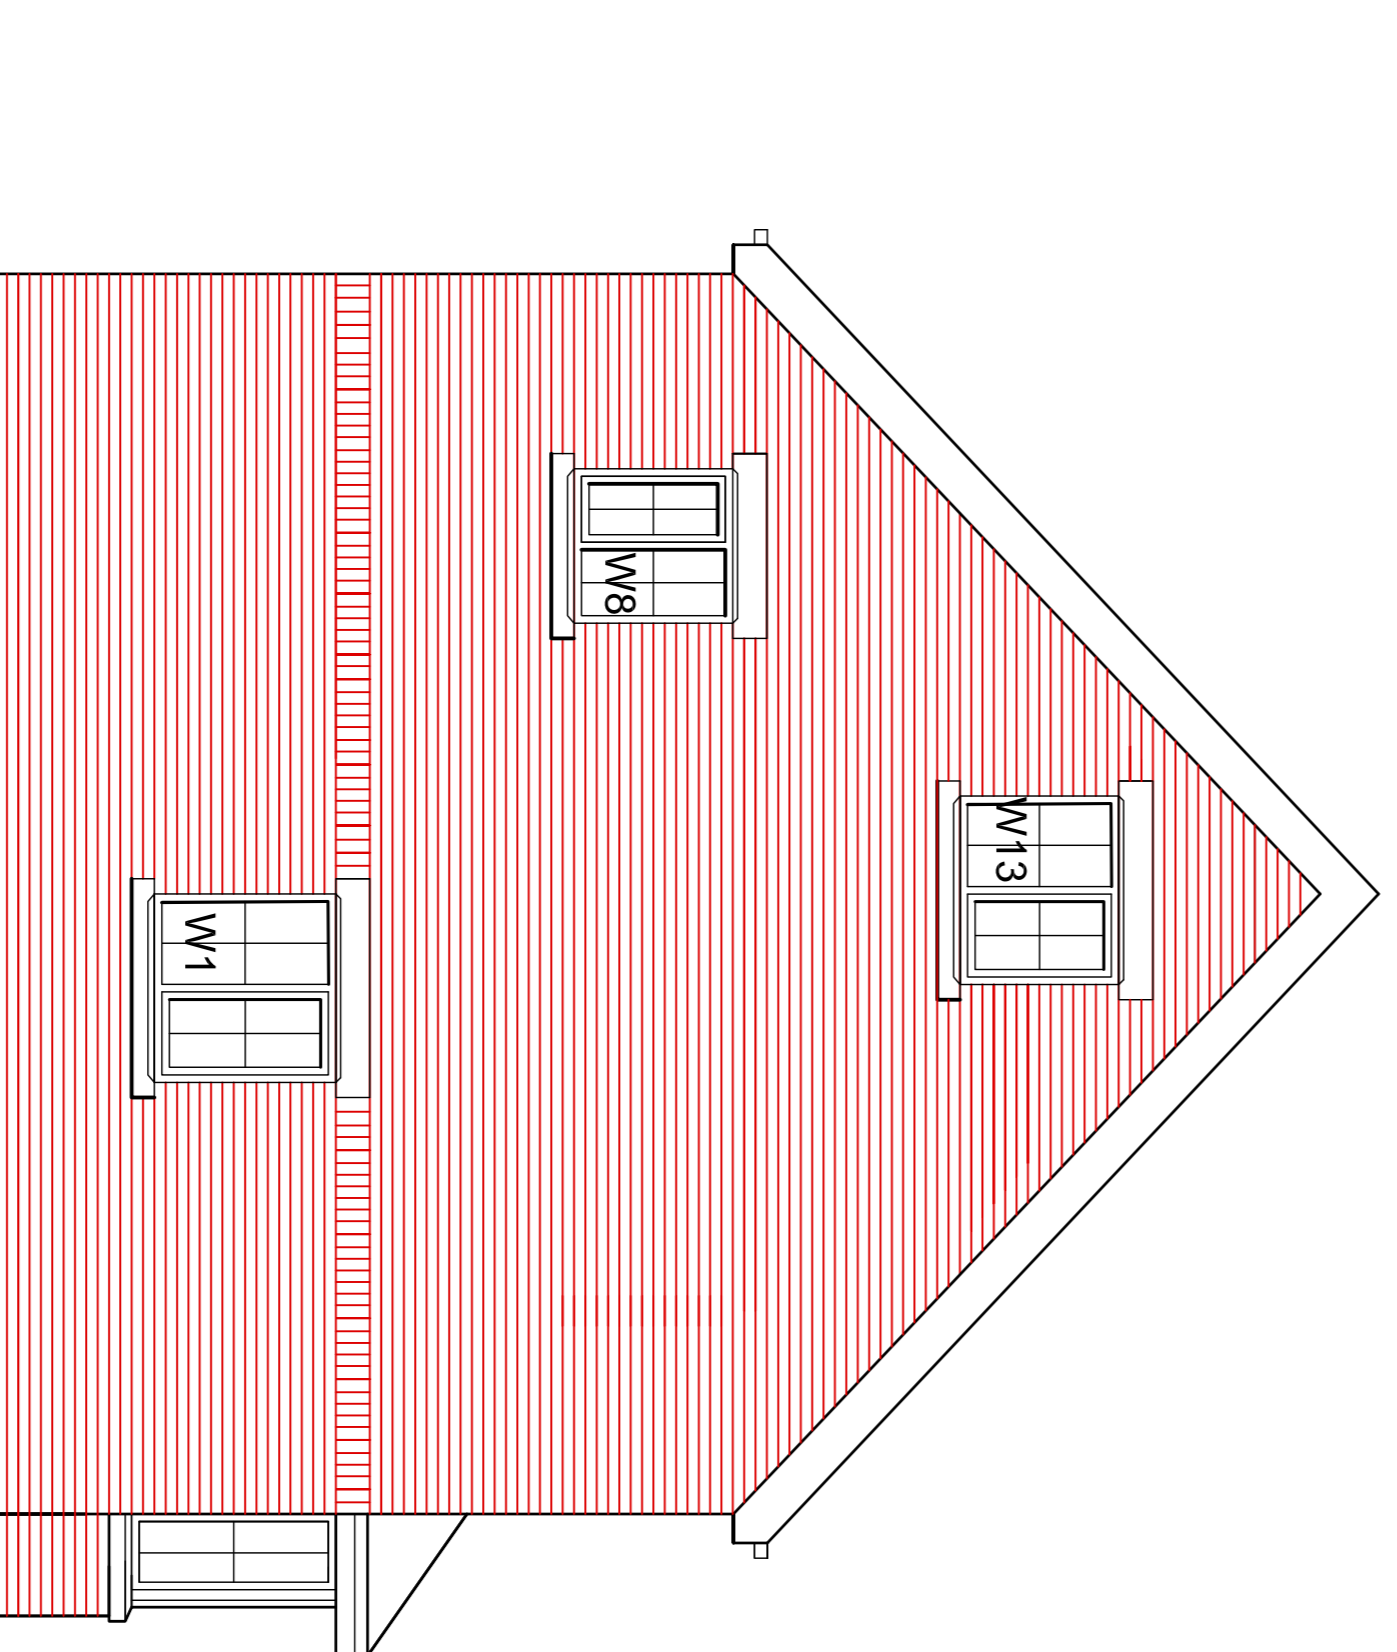

**SIDE ELEVATION**



**REAR ELEVATION**

DOOR SCHEDULE						
ref	opening width	opening height	lintol	length	door width	notes
D1	1810	2100			838	pt M access
D2	2597	2100			838	bi-fold doors
D3	910	2100			686	external
D5	910	2100			838	
D6	910	2100			838	
D7	910	2100			838	
D8	762	2100			838	reduced ht
D9	910	2100			838	
D10	910	2100			838	
D11	838	2100			762	
D12	838	2100			762	
D13	838	2100			762	
D14	838	2100			762	
D15	838	2100			762	
D16	838	2100			762	linen cupboard
D17	838	2100			762	
D18	838	2100			762	
D19	762	2100			686	store
D20	838	2100			762	
D21	838	2100			762	
D21	838	2100			762	

WINDOW SCHEDULE						
ref	opening width	opening height	lintol	length	notes	
W1	1248	1200				
W2	2690	1350			bay window	
W3	2690	1350			bay window	
W4	1248	1200				
W5	1810	1200				
W6	685	1050			obscure glazed	
W7	685	1050			obscure glazed	
W8	1022	1200			obscure glazed	
W9	1810	1200				
W10	1022	900				
W11	1810	1200				
W12	685	1050			obscure glazed	
W13	1248	1050				
W14	1248	1050				
W15	1810	1050				

# Belfry

5 Bed

2257sqft



**Proposed Housing Development**  
**Gradwells Farm**  
**Copp Lane**  
**Great Eccleston**

Rev.	description	Date

job no.	4667	drawn.	MAG
scale	1:50	checked.	RJB
date	27-04-2021	issue	
Drawing Size	A1	Drawing No	F30-01
		Rev	-



All dimensions are to be checked on site prior to commencing any work. Any discrepancies are to be referred immediately to the Supervisor. No liability is accepted for any errors or omissions in this drawing. This drawing is the property of Baxter Homes and may not be reproduced or used in any way without the written consent of Baxter Homes. All rights reserved. Reproduction in whole or in part is prohibited.