




# Affordable Apartments Plots AF -

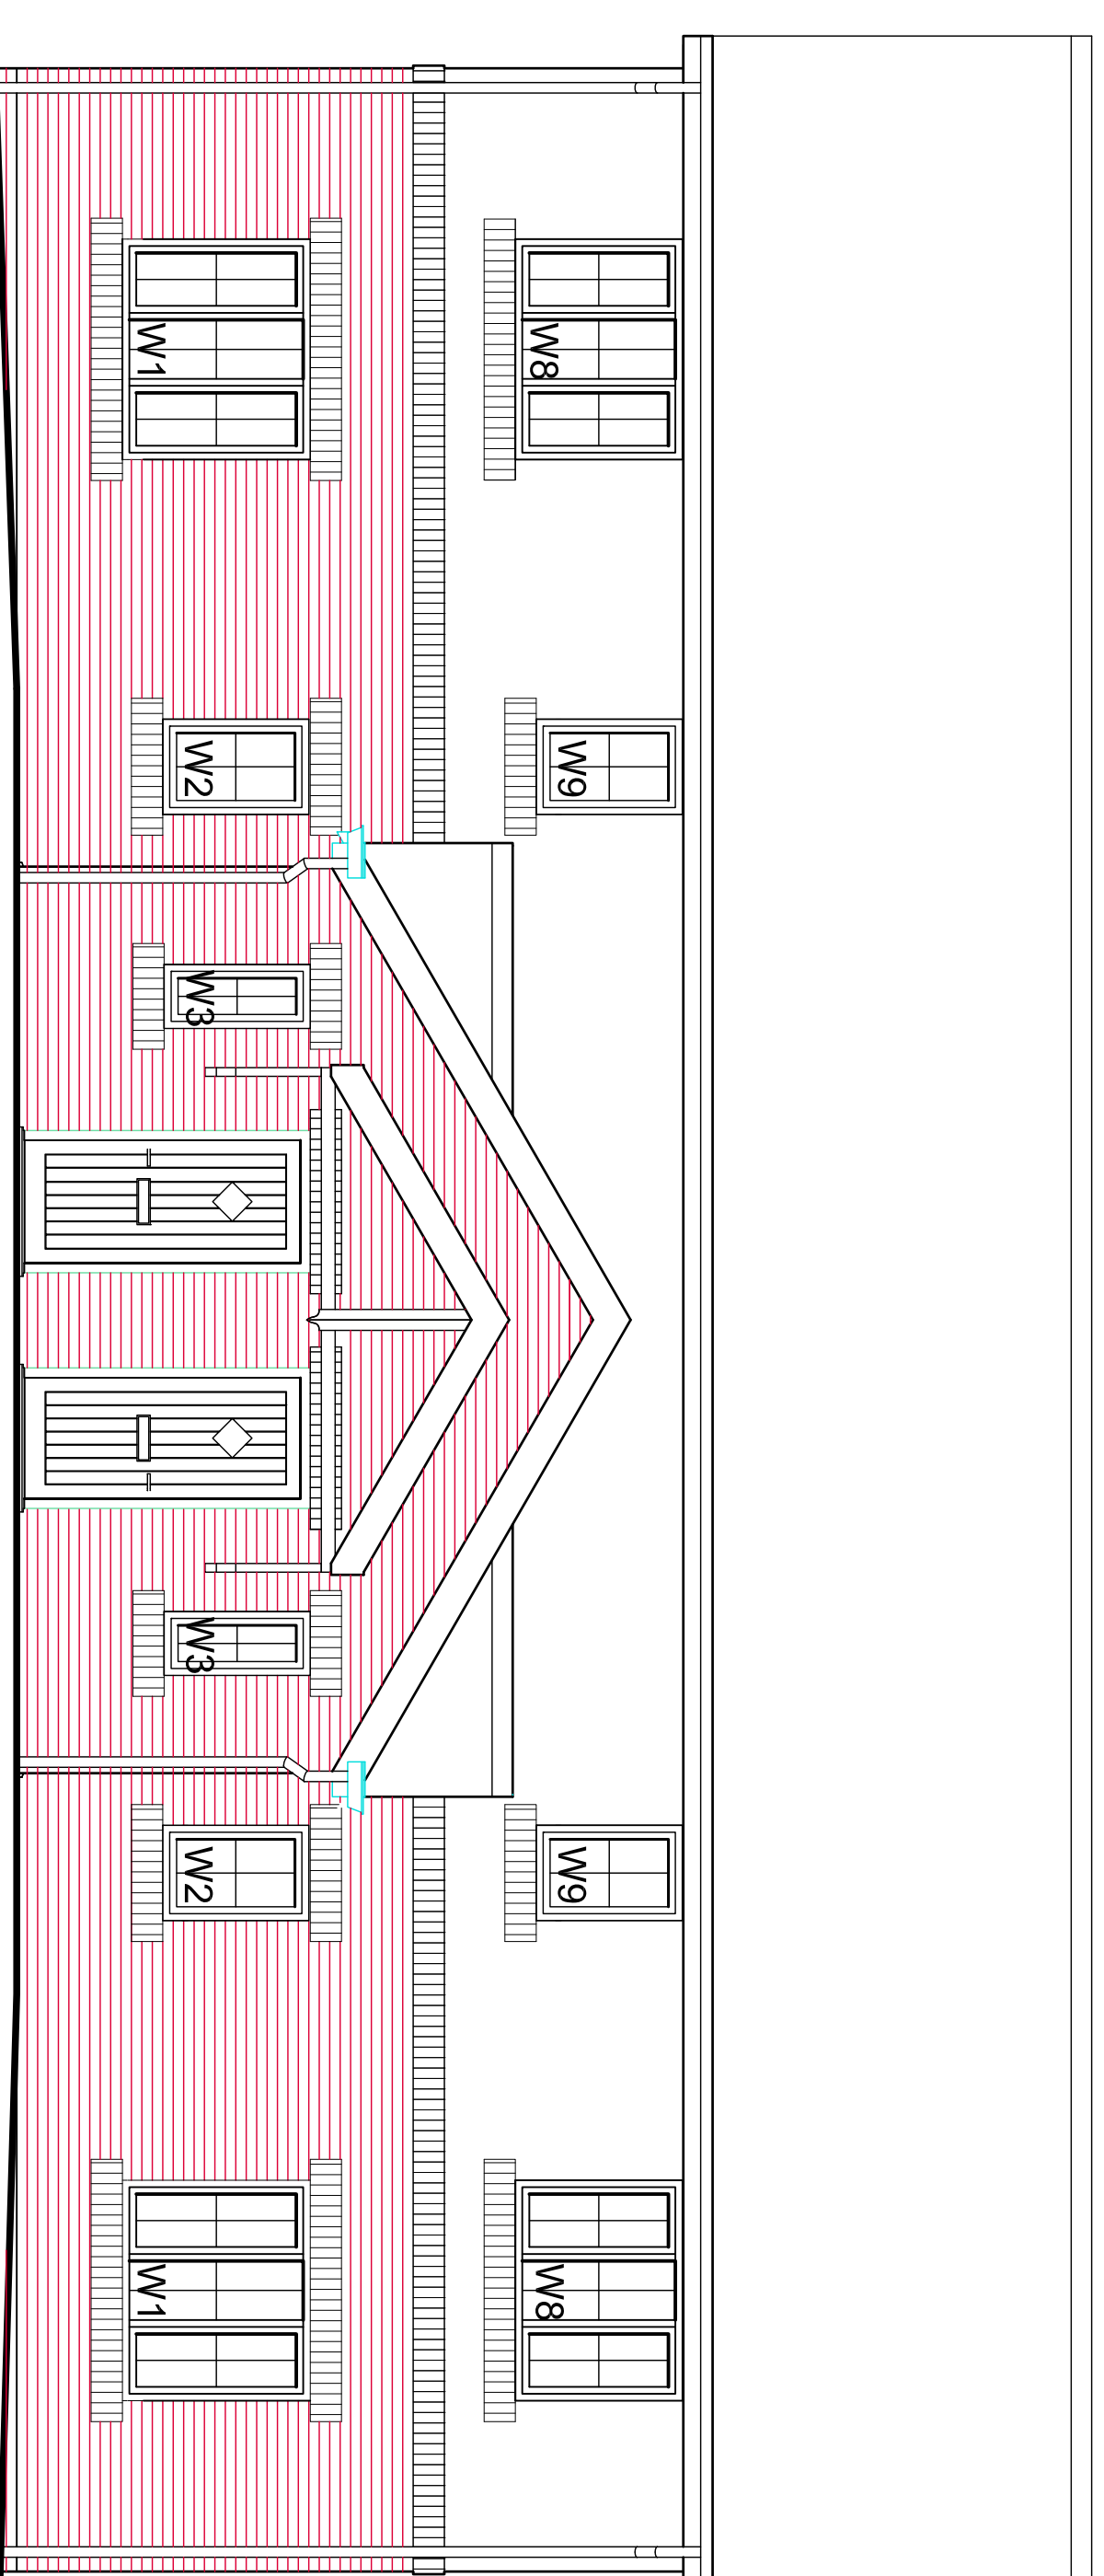


FRONT ELEVATION

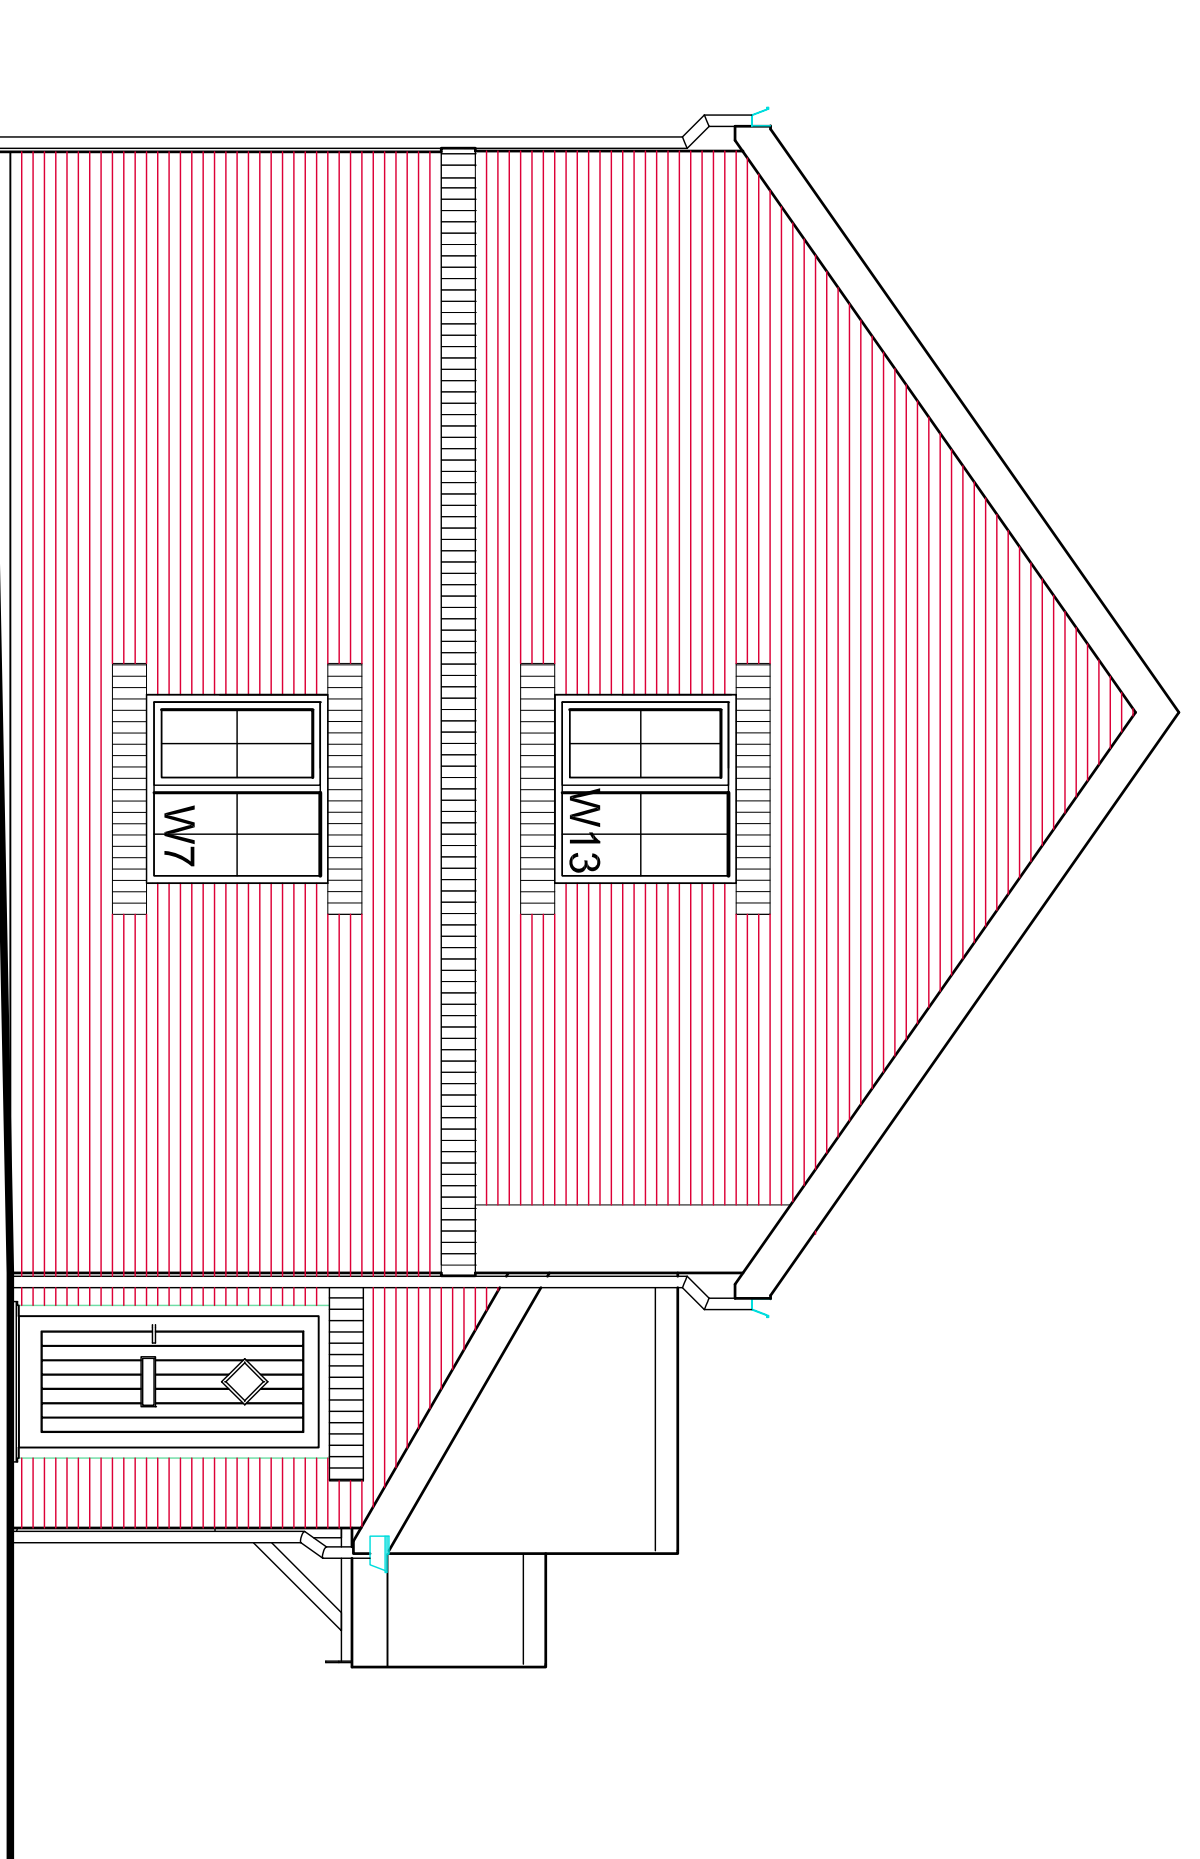

SIDE ELEVATION

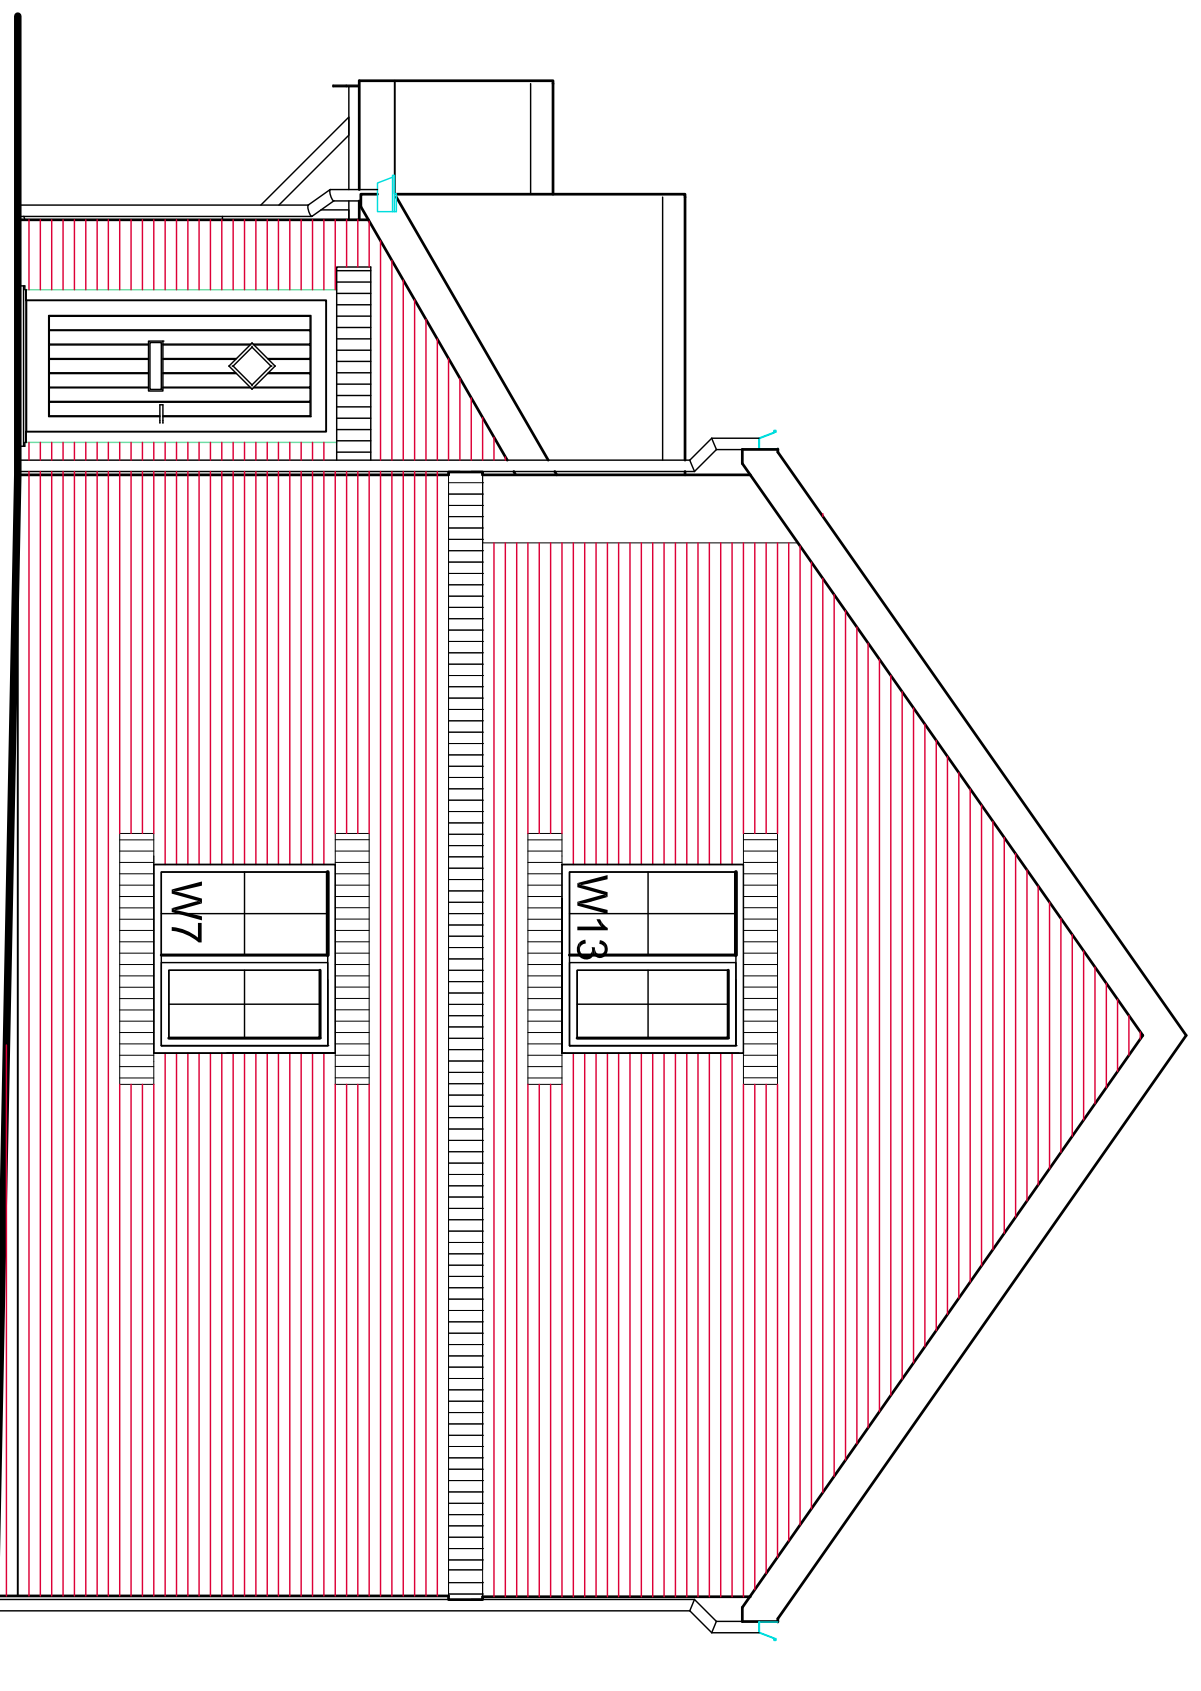

SIDE ELEVATION

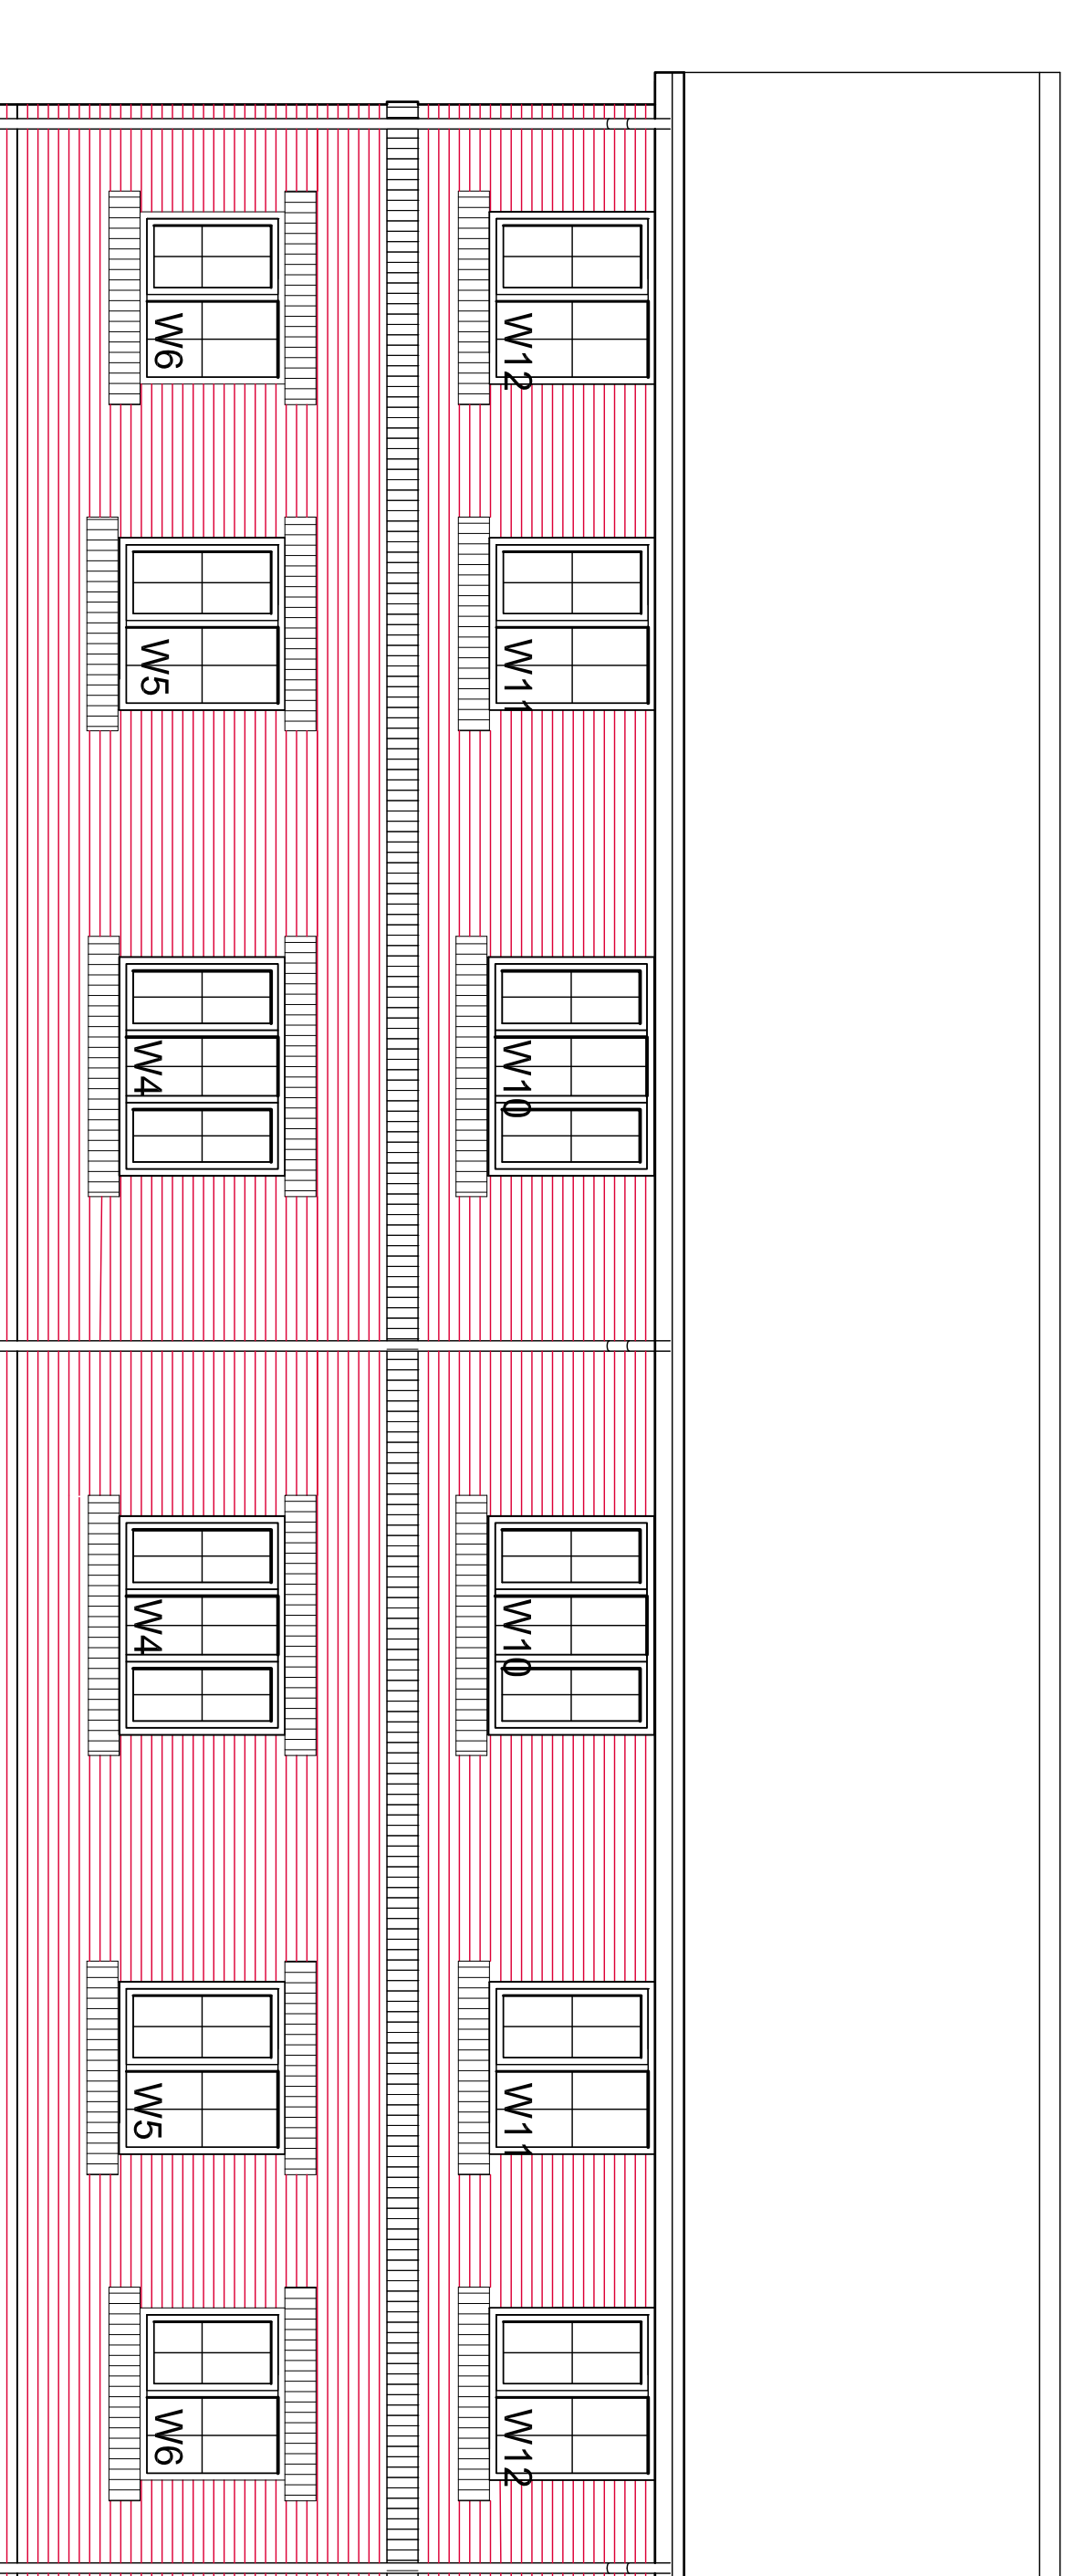

REAR ELEVATION



**Proposed Housing Development**  
**Gradwells Farm**  
**Copp Lane**  
**Great Eccleston**

no.	description	date

drawing	Affordable Apartments Elevations	
job no.	4667	drawn
scale	1:50	checked
date	29-04-2021	issue
drawing size	A1	drawing No
	BH/04667/A/05	rev



All dimensions are to be checked on site prior to commencing any works. Any discrepancies are to be notified immediately to the surveyor.  
 This drawing and all the information contained therein is subject to copyright and must not be reproduced, stored in a retrieval system, or transmitted in any form or by any means, electronic, mechanical, photocopying, recording, or by any information storage and retrieval system, without the prior written permission of Baxterhomes. Unauthorised reproduction infringes copyright and may lead to prosecution.