



AFFORDABLE Plot -



FRONT ELEVATION

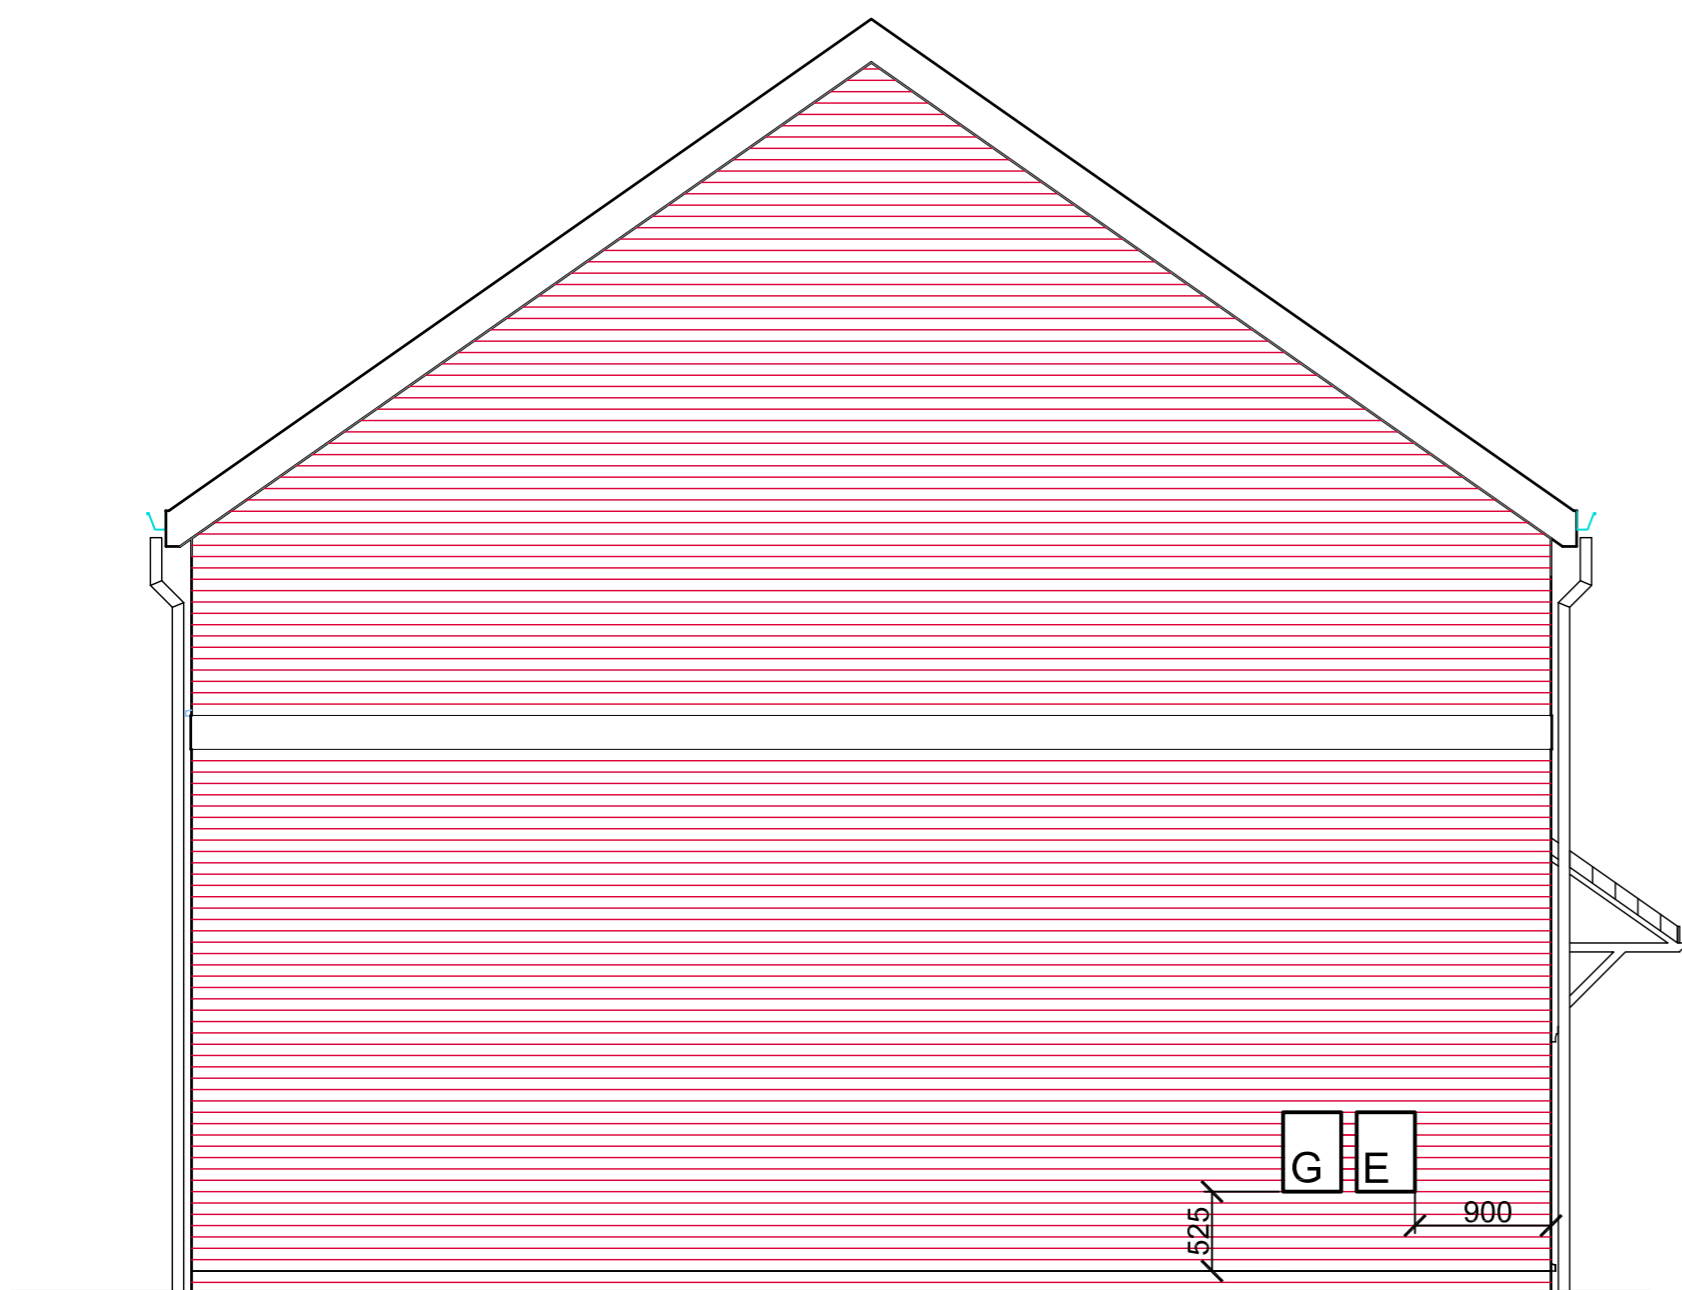

SIDE ELEVATION

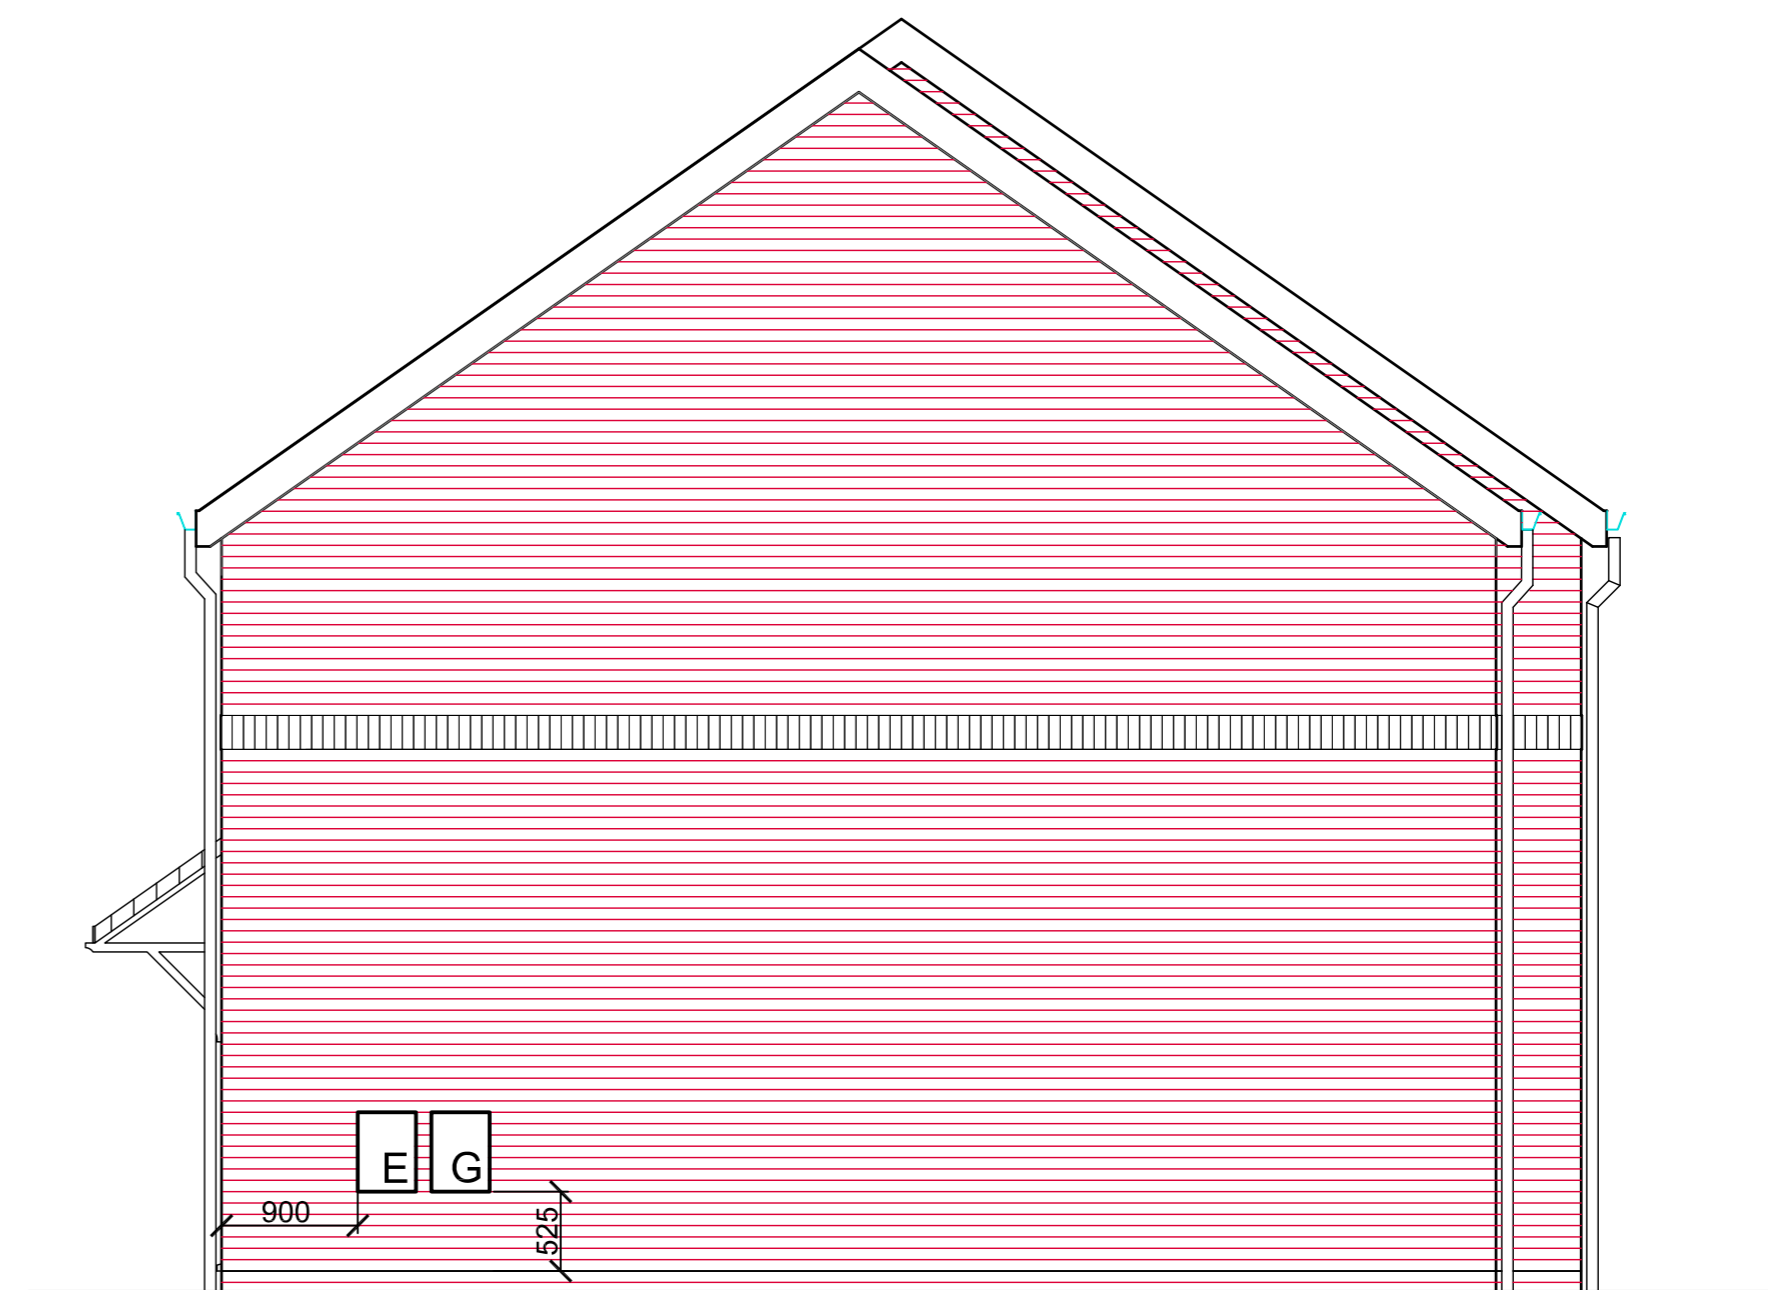

SIDE ELEVATION



REAR ELEVATION



Rev.	Description	Date

**Proposed Housing Development
Gradwells Farm
Copp Lane
Great Eccleston**

drawing: Affordable Terrace House Type Elevations	
job no. 4667	drawn: MAG
scale 1:50	checked: RJB
date 29-04-2021	issue

Drawing Size: A1	Drawing No: BH-04667-A-09	Rev: -
-------------------------	---------------------------	--------



All dimensions are to be checked on site prior to commencing any works. Any discrepancies are to be notified immediately to the surveyor.
This drawing and all the information contained therein is subject to copyright and must not be reproduced in part or in whole without the written consent of The Baxter Group Ltd. Unauthorised reproduction infringes copyright and may lead to prosecution.