




GROUND FLOOR PLAN 1:50

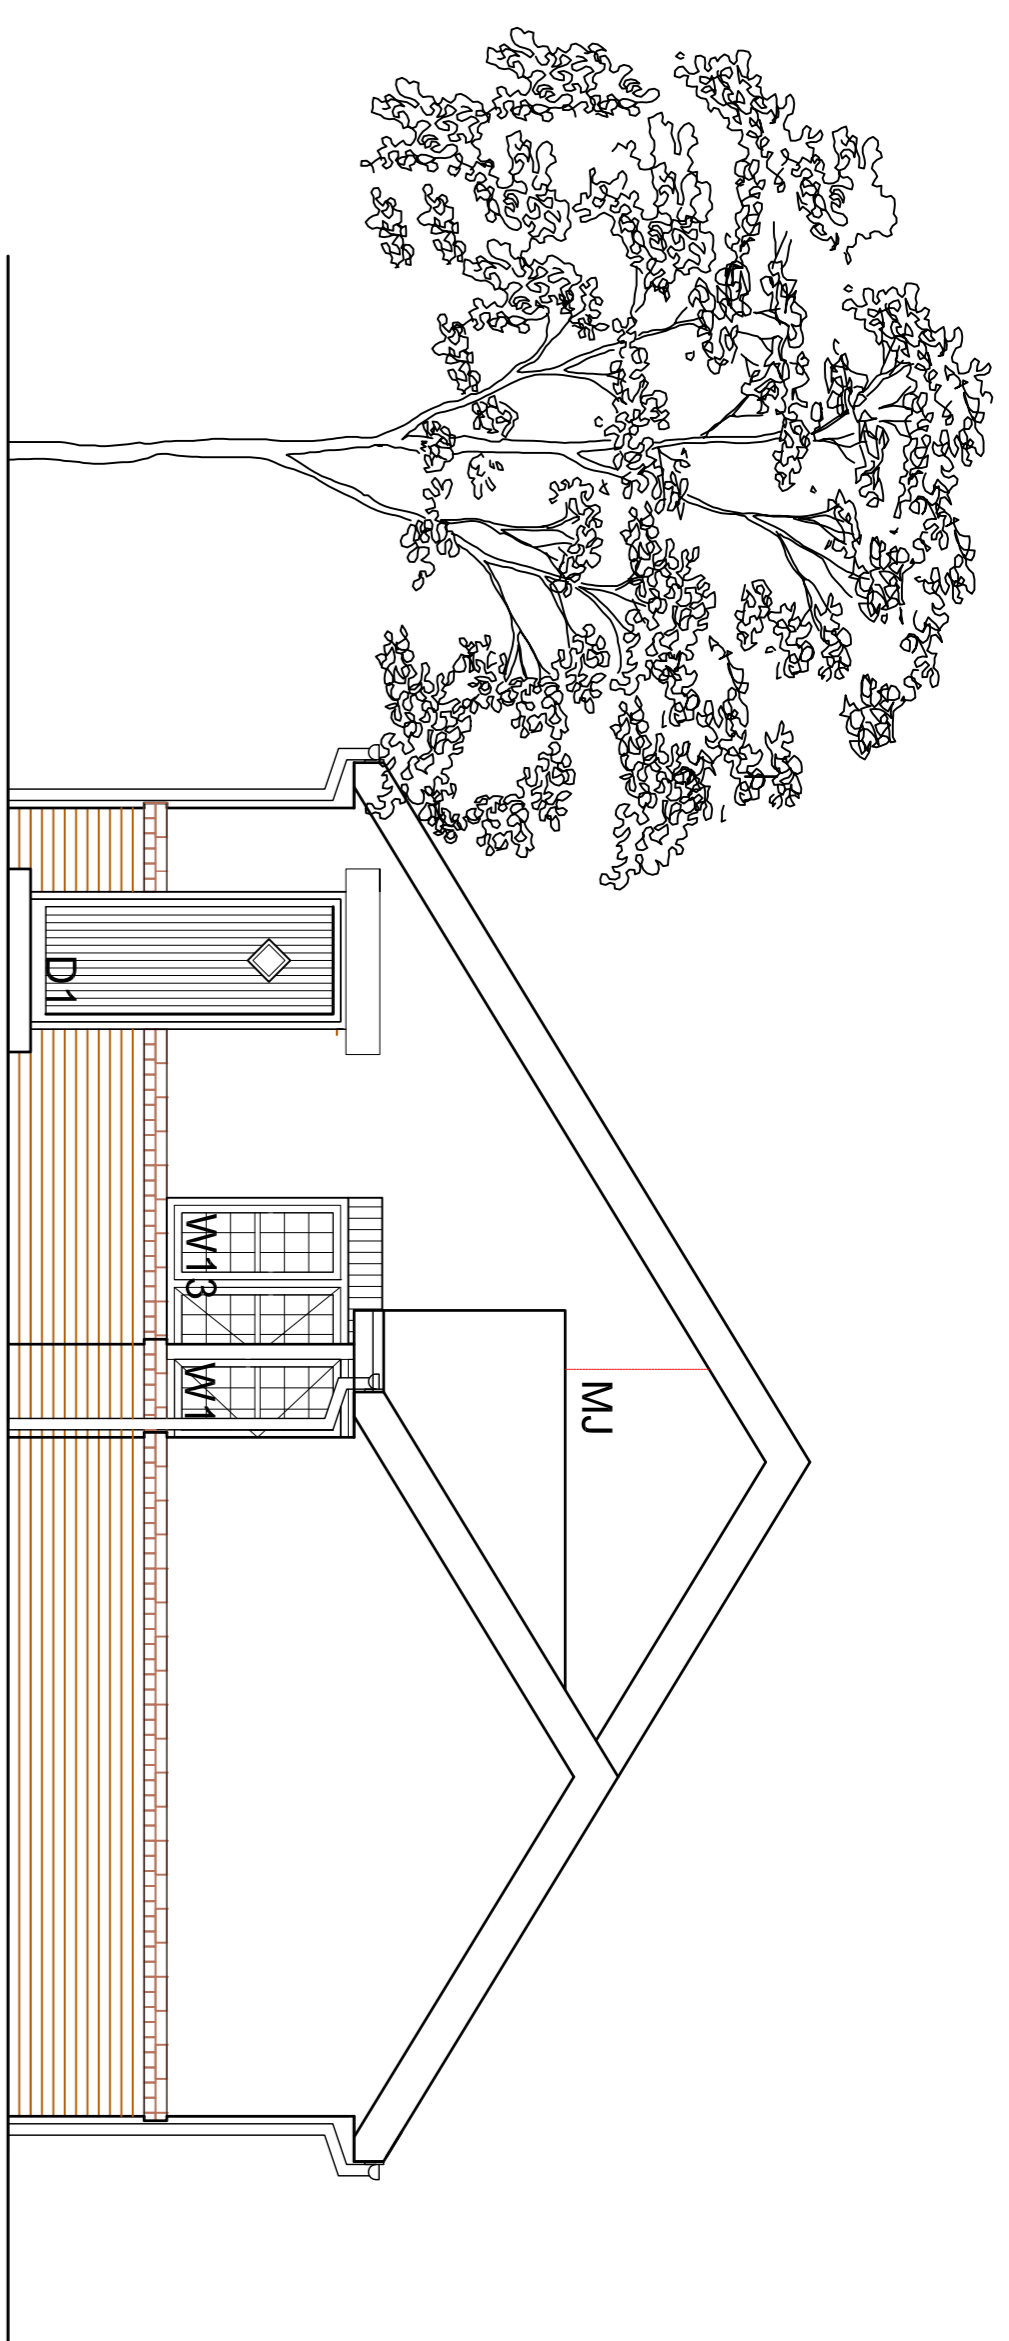


FRONT ELEVATION 1:50

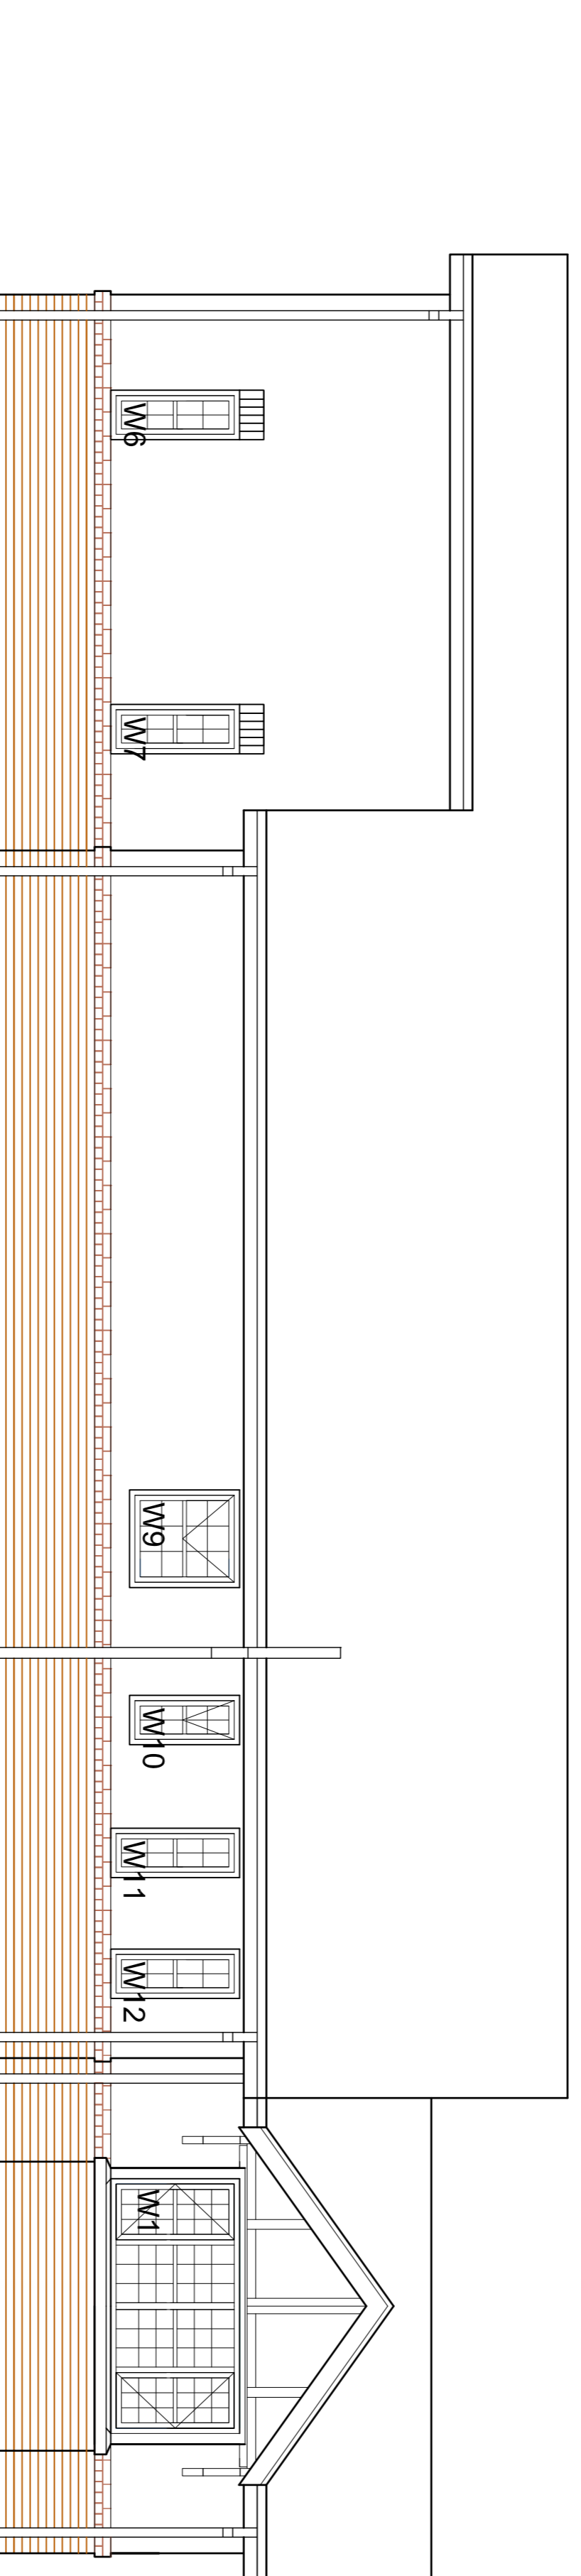


SIDE ELEVATION 1:50

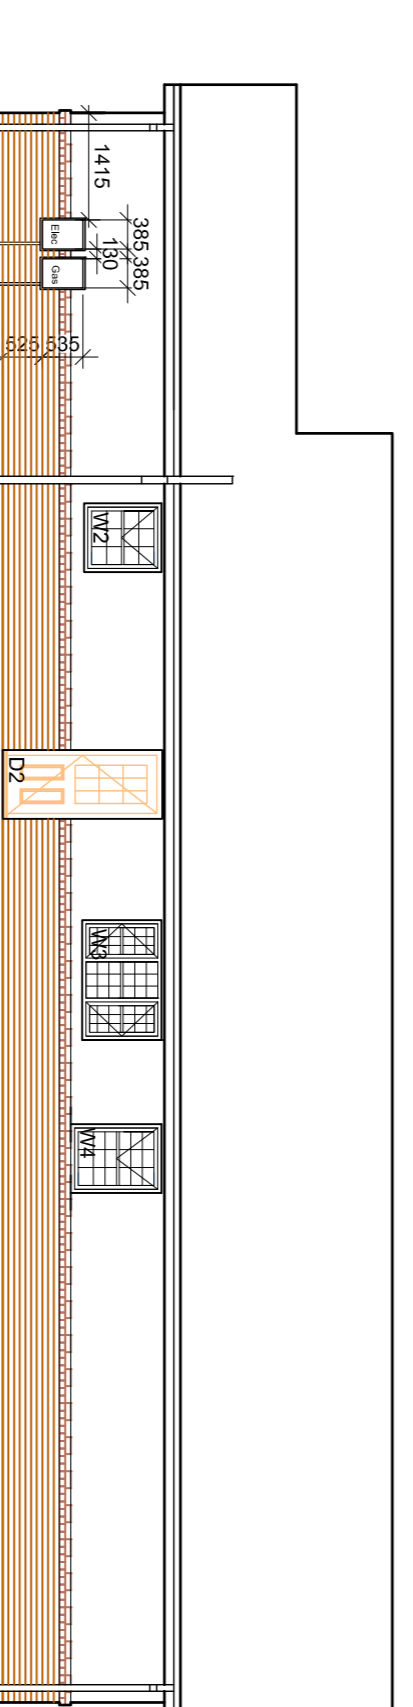

SIDE ELEVATION 1:100

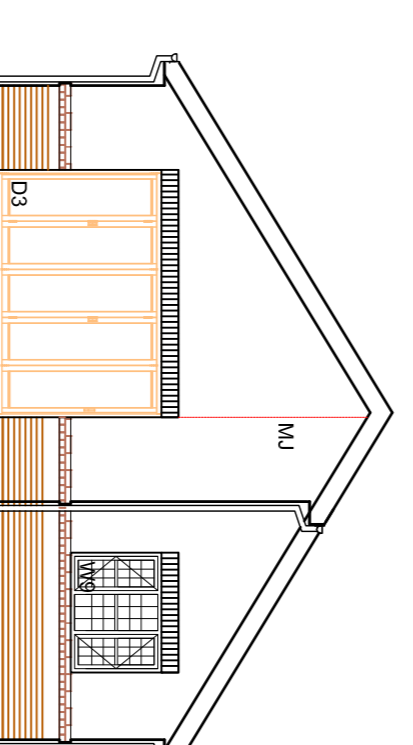

REAR ELEVATION 1:100

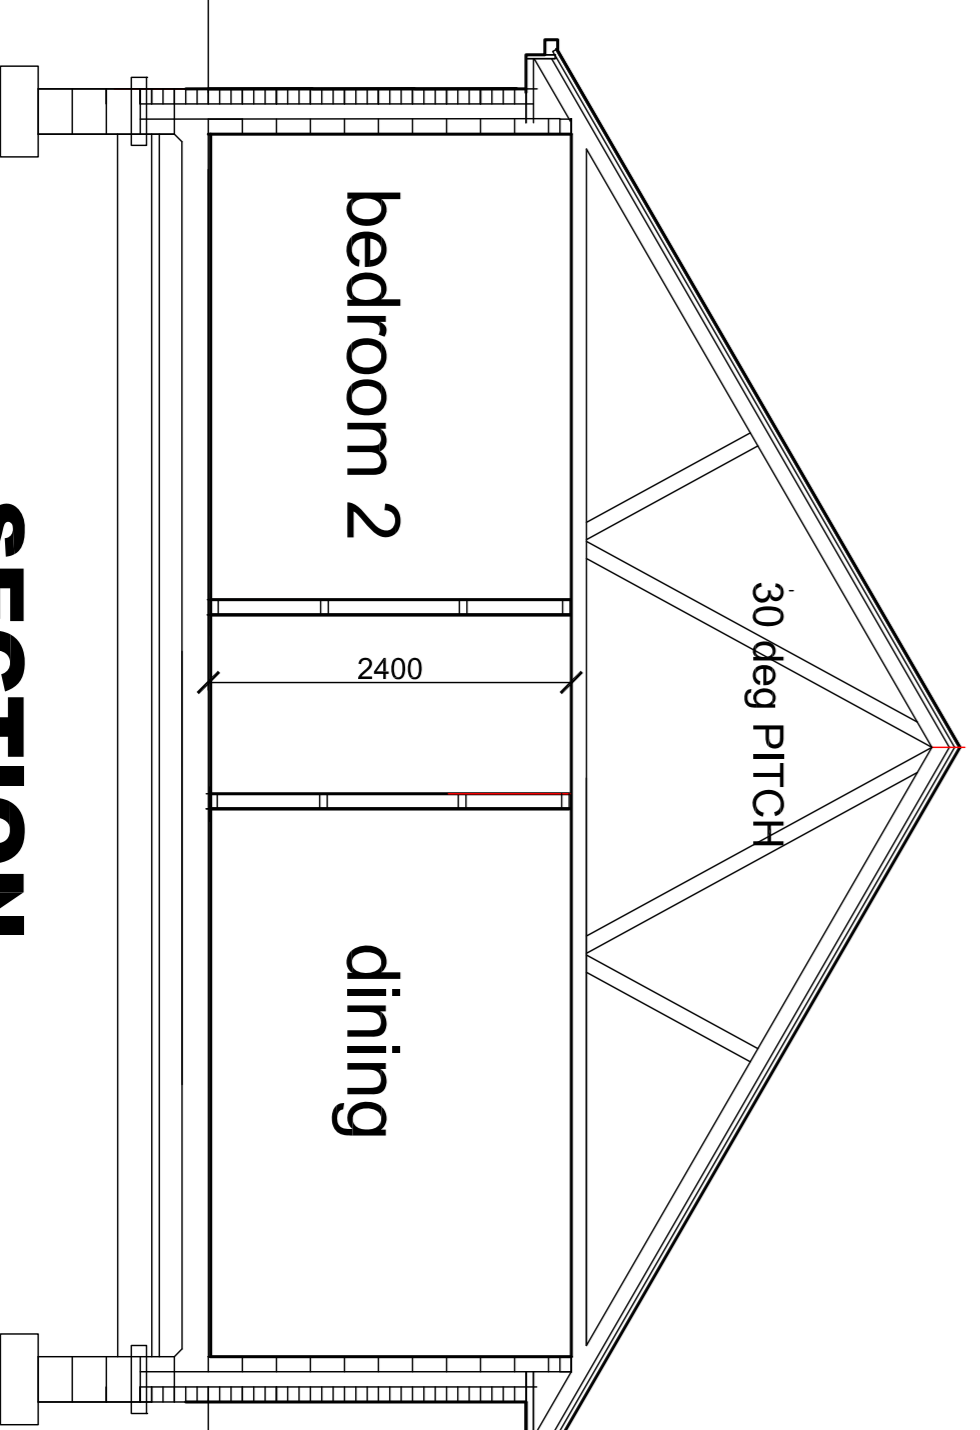

SECTION 1:50

ref	opening	door	notes	initial	length
D1	910	2100	838	SIK-90	1200
D2	910	2100	838	PI M access	1200
D3	2253	2100	1200	EL/K-90	1200
D4	910	2100	838	Entr'd	3600
D5	910	2100	838	Hall glazed	1200
D6	910	2100	838	Hall glazed	1200
D7	910	2100	438	dbt store	1200
D8	910	2100	838	dbt store	1200
D9	910	2100	838	half glazed	1200
D10	910	2100	838	half glazed	1200
D11	910	2100	838	half glazed	1200
D12	910	2100	838	half glazed	1200
D13	910	2100	838	half glazed	1200

ref	opening	notes	initial	length
W1	2710	1200	SIK-90	3000
W2	910	1050	Obscure glazed	1200
W3	1585	1050	EL/K-90	1950
W4	910	1200	EL/K-90	1200
W6	460	1200	SIK-90	750
W7	460	1200	SIK-90	750
W8	1585	1200	SIK-90	1950
W9	910	1050	Obscure glazing	1200
W10	460	1050	Obscure glazing	750
W12	460	1200	EL/K-90	750
W13	1135	1200	SIK-90	1500

ref	opening	notes	initial	length
E G	385 x 2	535	Single leaf	1200

Ceiling Height		FLOOR AREA	
From Slab	mm	Floor	Sq ft
Ground Floor	2400	GIFA	1388
Utility	2400		

Baxter homes
www.baxterhomes.co.uk

Proposed Housing Development
Gardwells Farm
Copp Lane
Great Eccleston

job no.	drawn.	checked.	issue
4667	MAG	RJB	

scale: 1:50, 1:100
date: 29-03-2021
drawing size: A1
drawing no: F221/01

- KEY**
- ⊞ double switched socket
 - ⊞ F fused spur
 - ⊞ TV aerial point
 - ⊞ light switch
 - ⊞ recessed light point
 - ⊞ pendant light point
 - ⊞ wall light point
 - ⊞ telephone point
 - ⊞ smoke detector
 - ⊞ ceiling extractor
 - ⊞ electric vehicle charging point
 - ⊞ ONT (fibre box)
 - rad



All dimensions are to be checked on site prior to commencing any works. Any discrepancy should be reported immediately to the architect. The architect and contractor shall be responsible for the accuracy of the information provided. The architect shall not be responsible for any errors or omissions in the drawings. The architect shall not be responsible for any damage to property or persons arising from the use of the drawings. The architect shall not be responsible for any copyright or trademark infringement. The architect shall not be responsible for any other legal liability.