


GROUND FLOOR PLAN 1:50

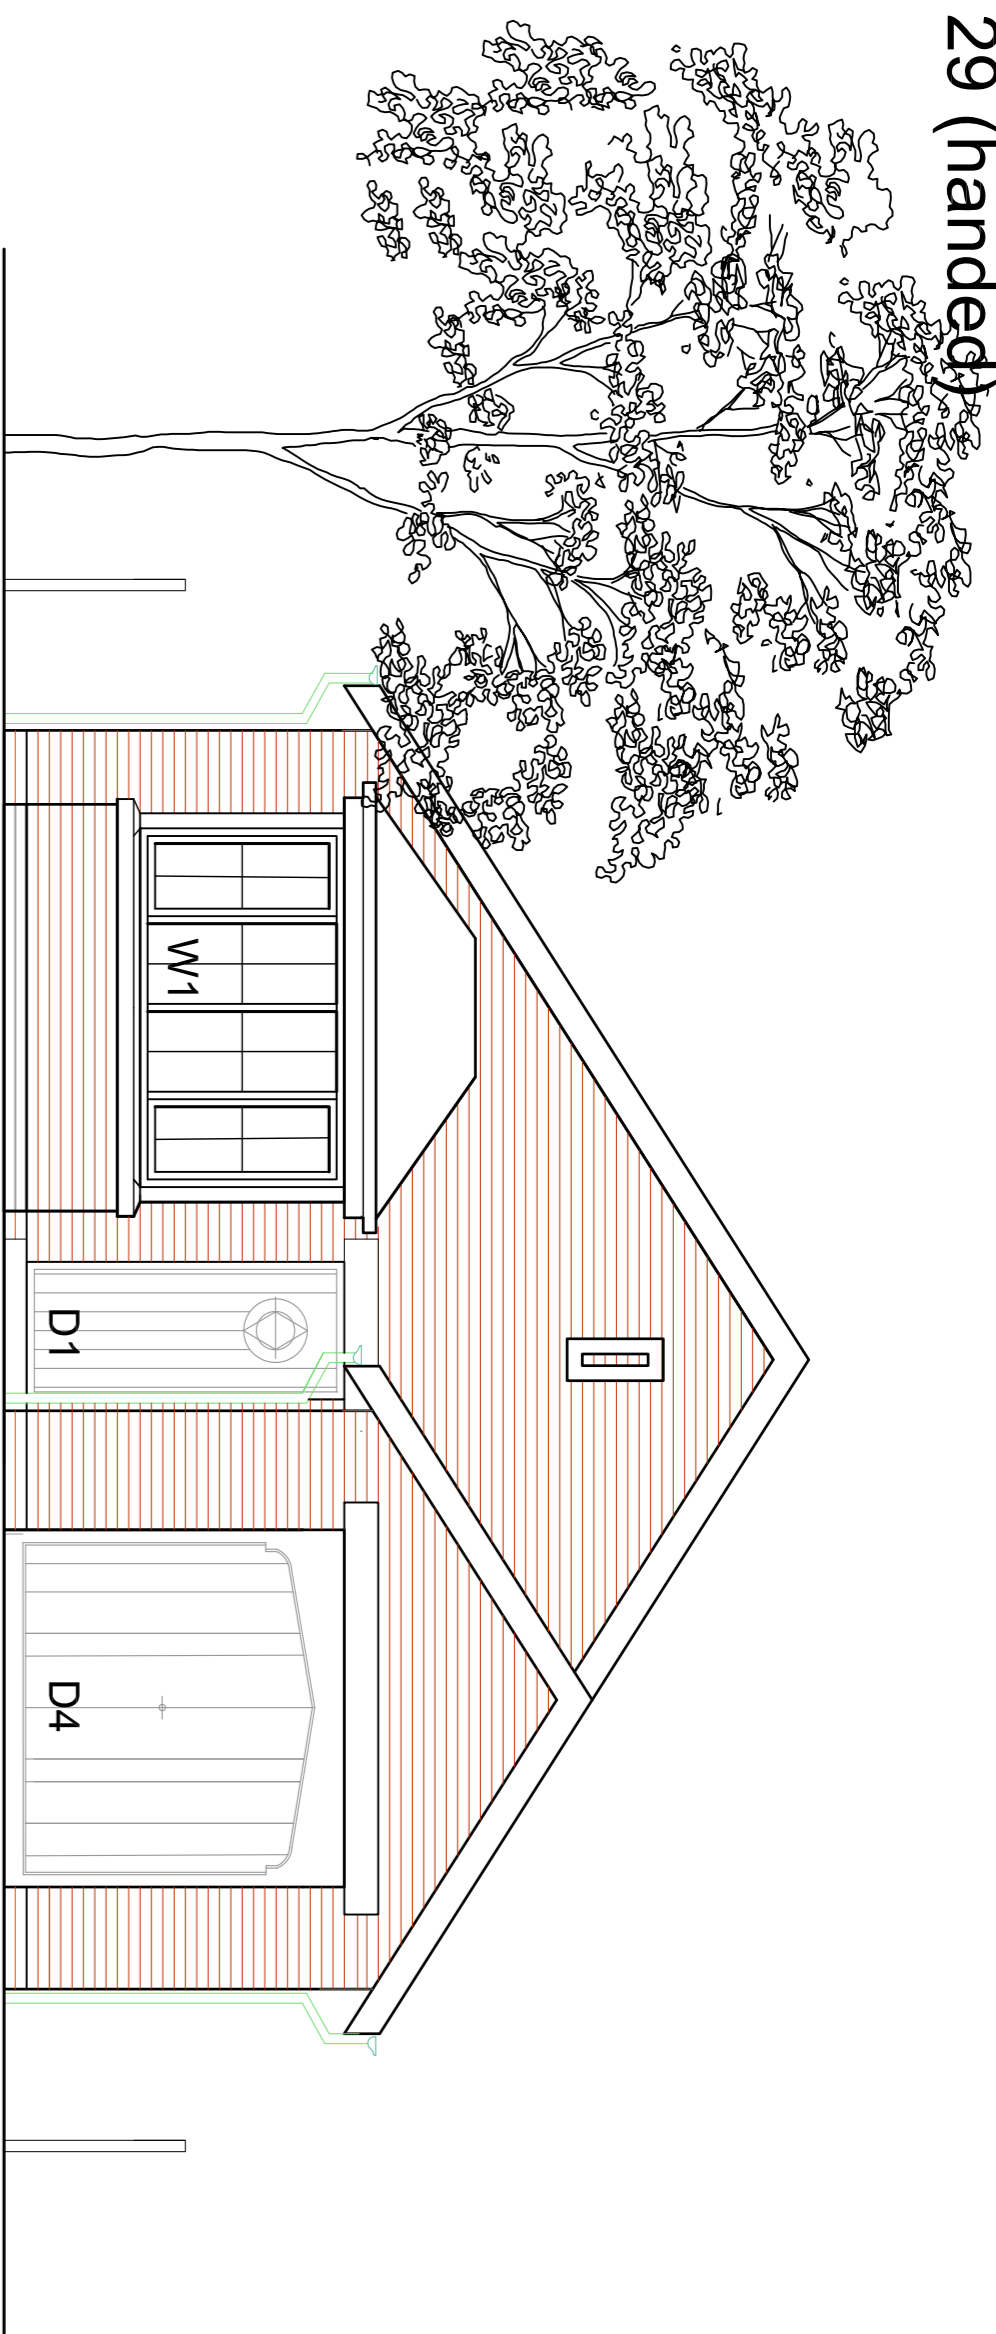


FRONT ELEVATION 1:50


ref	opening	door	notes	initial	length
D1	910	2100	838	SIK-90	1200
D3	1352	2100	642 x2	HD/K-90	3600
D4	2373	2250	garage	HD/K-200	2700
D5	910	2100	838	EL/K-90	1200
D6	910	2100	838	EL/K-90	1200
D7	910	2100	838	EL/K-90	1200
D8	1751	2100	838x2	dbl store	1200
D9	910	2100	838	EL/K-90	1200
D10	910	2100	838	EL/K-90	1200
D11	910	2100	838	EL/K-90	1200
D12	910	2100	838	EL/K-90	1200
D13	910	2100	838	garage personnel	SIK-90
D14	910	2100	838	SIK-90	1200

ref	opening	opening	notes	initial	length
W1	2690	1200	1200	SIK-90	3000
W2	910	1050	obscure glazed	EL/K-90	1200
W3	910	1050	obscure glazed	EL/K-90	1200
W4	910	1200	1200	SIK-90	2100
W5	910	1200	1200	SIK-90	2100
W6	910	1200	1200	SIK-90	2100
W7	910	1200	1200	EL/K-90	1200
W8	1248	1050	1050	EL/K-90	1650


ref	opening	opening	notes	initial	length
E G	385	x 2	535	Single leaf	1200

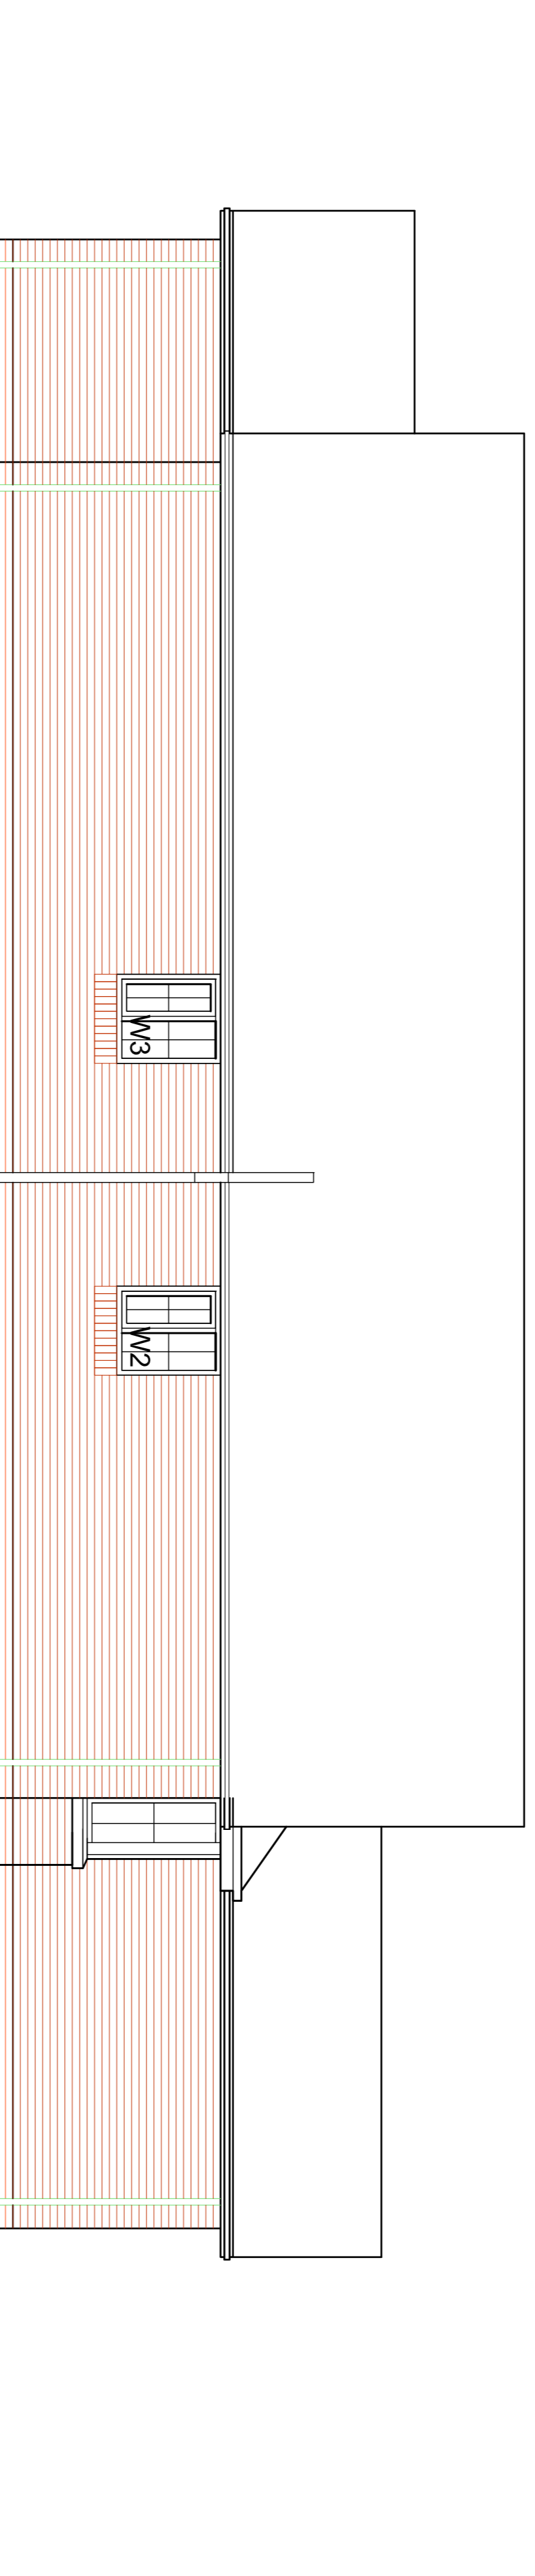

SIDE ELEVATION 1:50

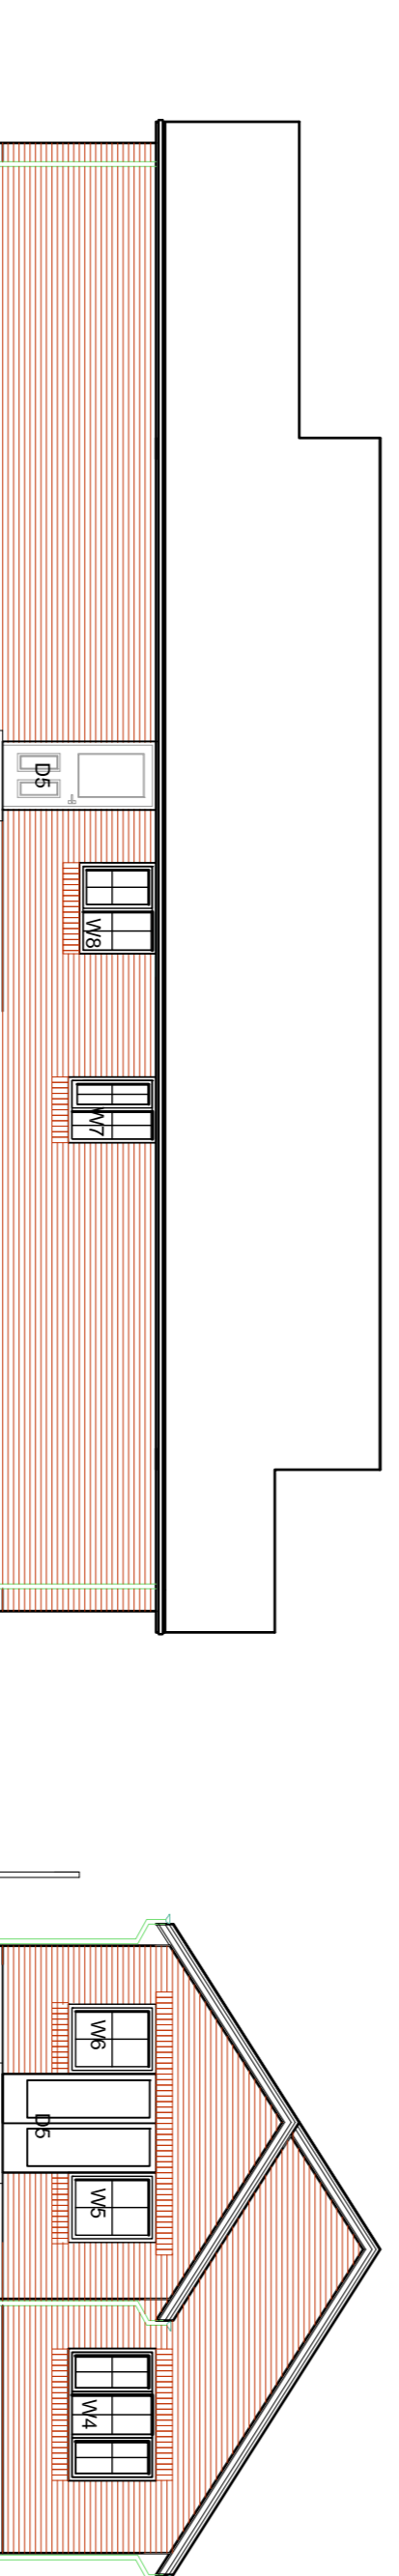

REAR ELEVATION 1:100

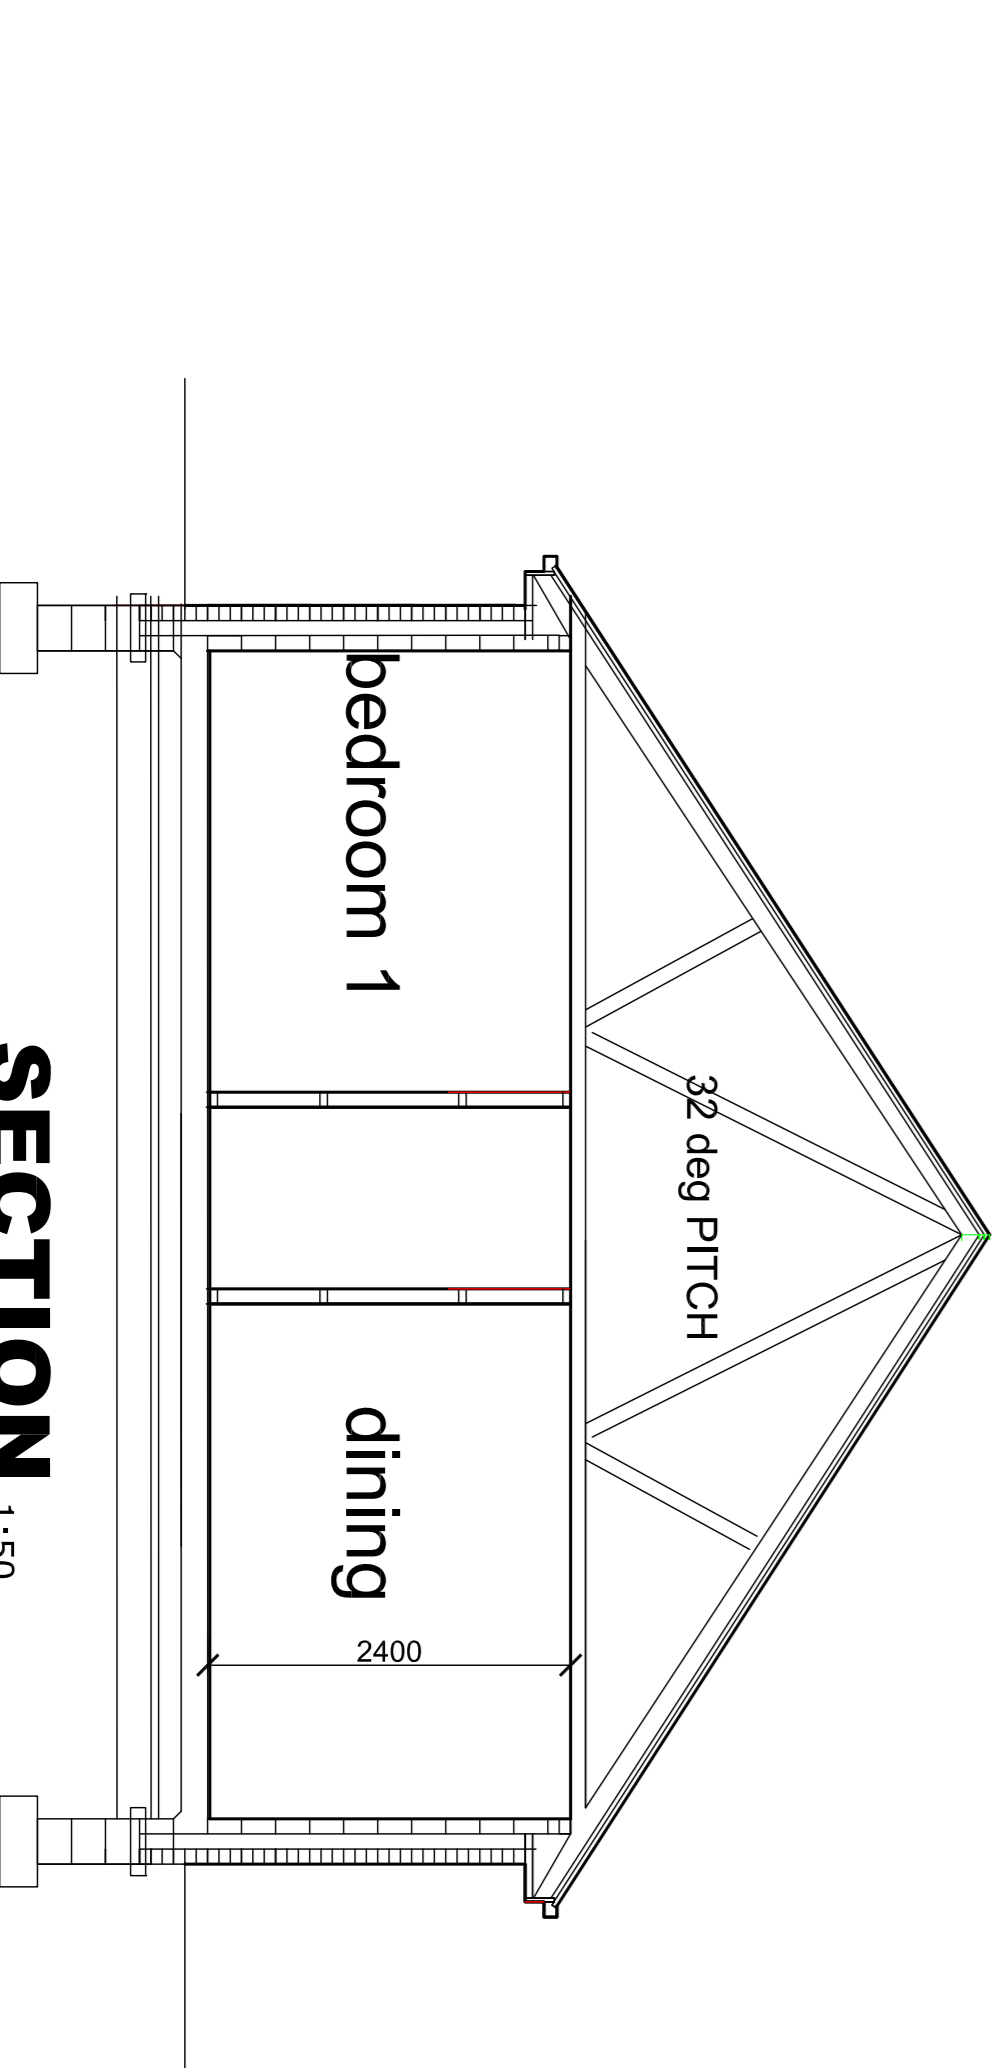

SECTION 1:50

Floor	Ceiling Height From Slab	FLOOR AREA
Ground Floor	2400	Sq ft
Utility	2400	GIFA
		10995

KEY

- ⊞ double switched socket
- ⊞ F fused spur
- ⊞ TV aerial point
- ⊞ light switch
- ⊞ recessed light point
- ⊞ pendant light point
- ⊞ wall light point
- ⊞ telephone point
- ⊞ smoke detector
- ⊞ ceiling extractor
- ⊞ electric vehicle charging point
- ⊞ ONT (fibre box)
- ⊞ Consumer Unit
- rad

Proposed Housing Development
Gradwells Farm
Copp Lane
Great Eccleston

drawing	The Chatsworth House Type
job no.	4667
scale	1:50, 1:100
date	27-04-2021
drawing size	A1
checked	MAG
drawn	RJB
issue	
drawing no.	F30-01
rev	-



All dimensions are to be checked on site prior to commencing any works. Any discrepancies are to be notified immediately to the surveyor. This drawing and all the information contained therein is subject to copyright and must not be reproduced in part or in whole without the written consent of CBK Consultants Ltd. The information is provided for your information only and is not to be used for any other purpose.