



PROPOSED RIGHT HAND ELEVATION

SCALE 1:100

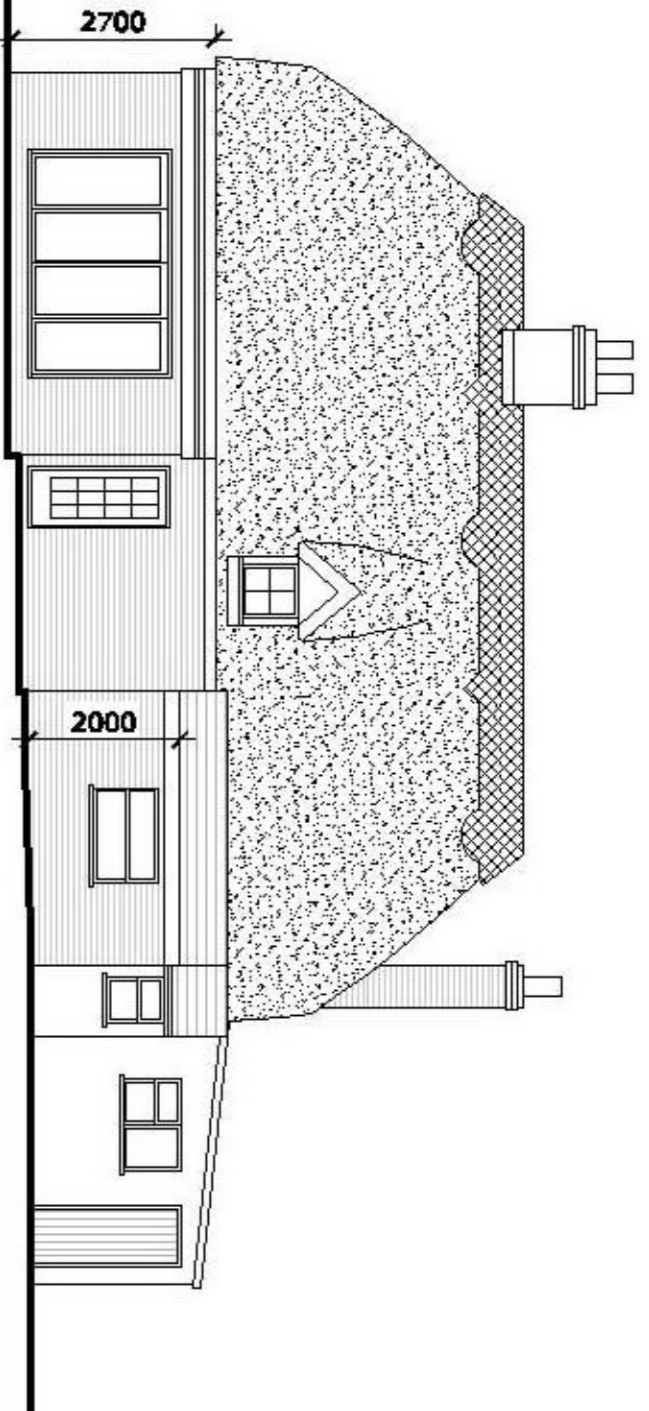


PROPOSED REAR ELEVATION

SCALE 1:100

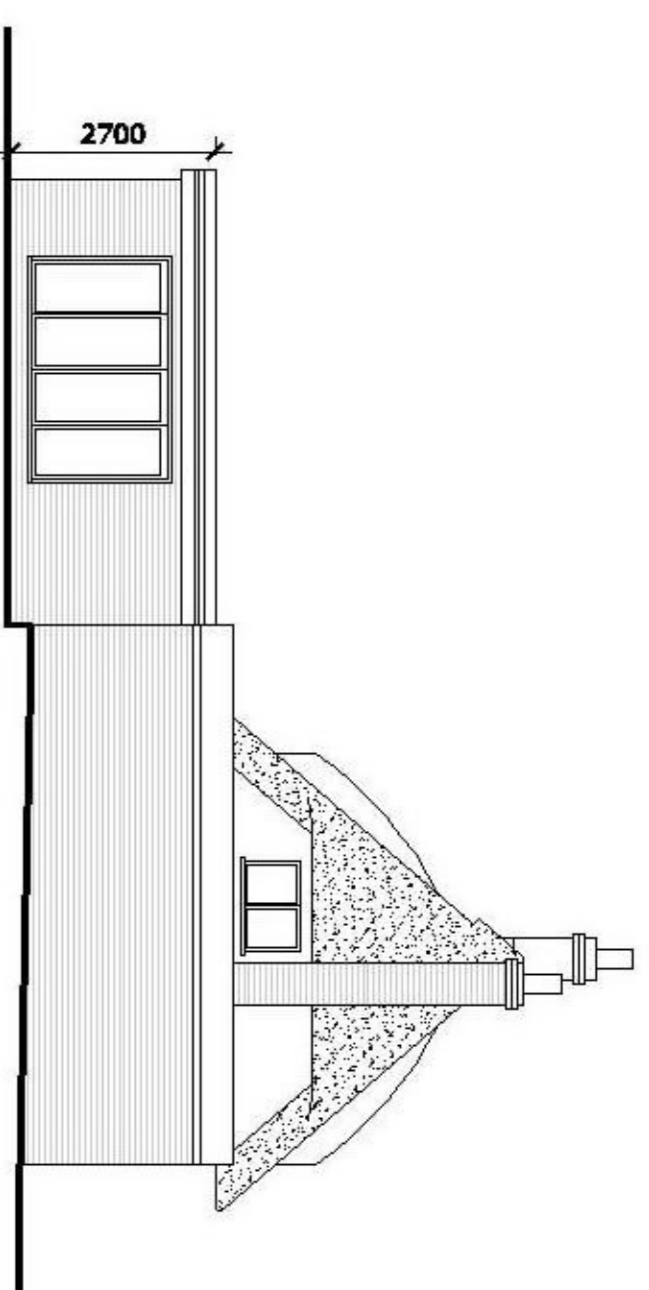

PROPOSED LEFT HAND ELEVATION


SCALE 1:100

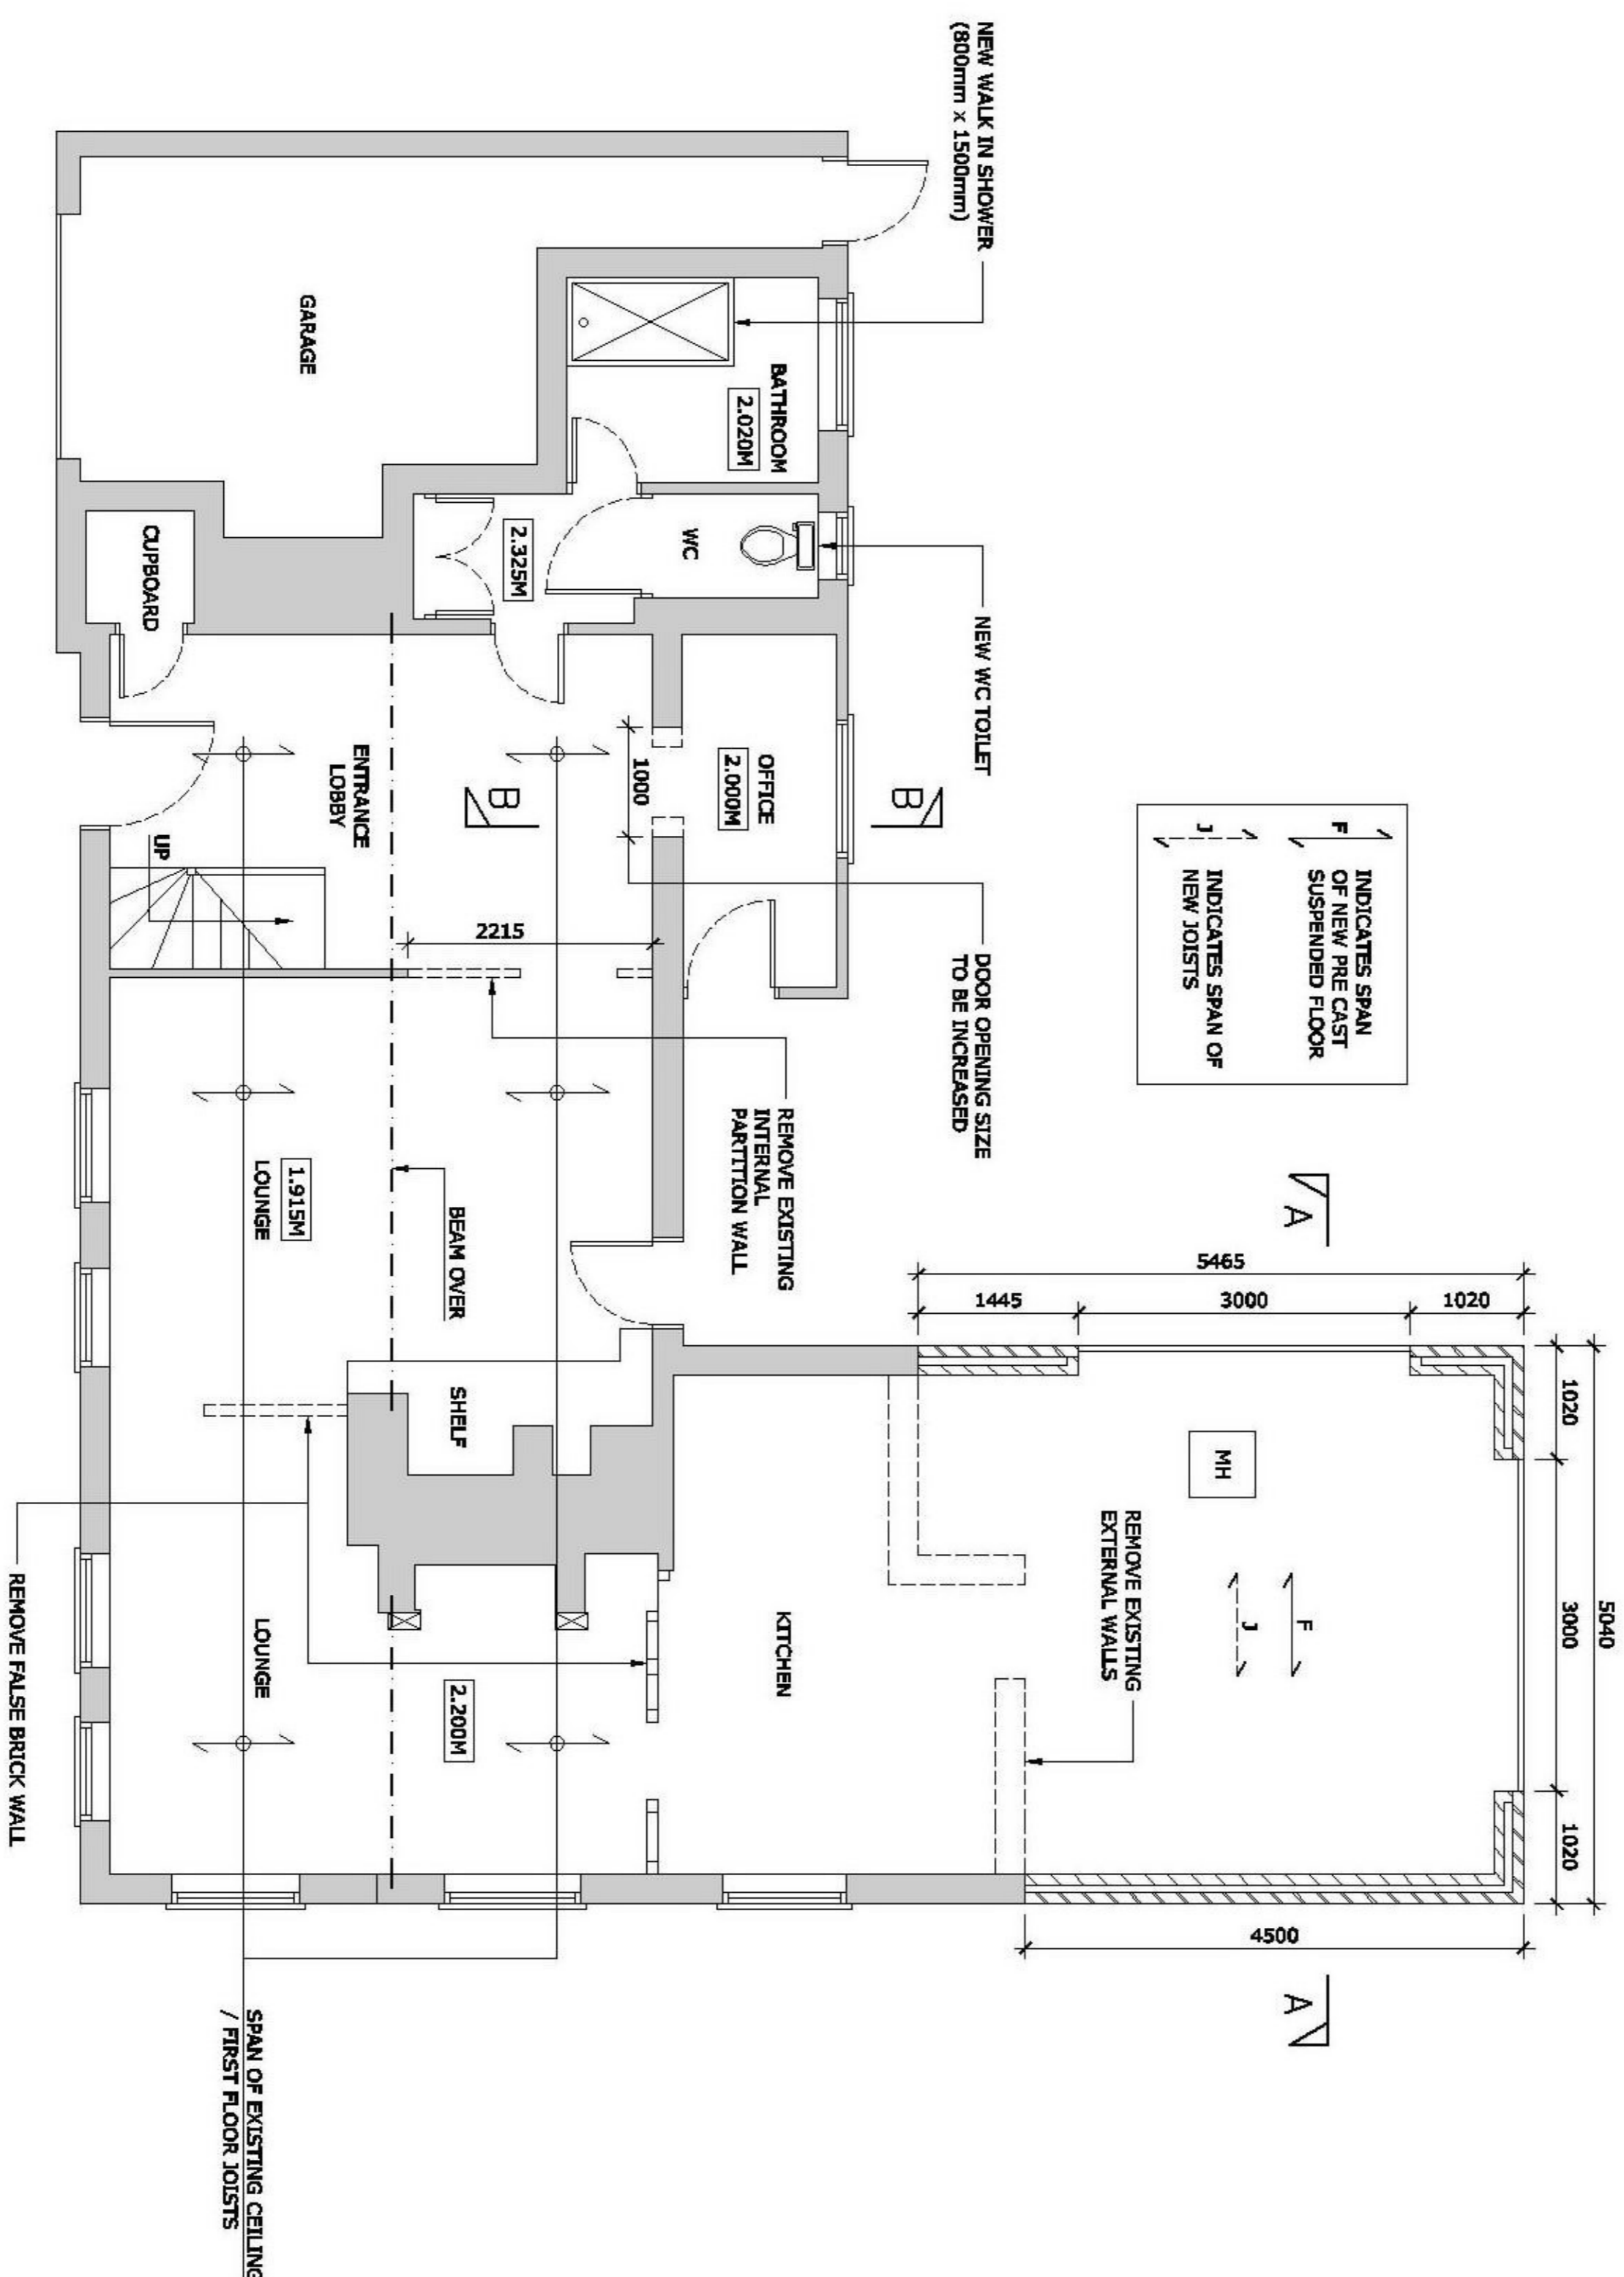

PROPOSED GROUND FLOOR PLAN


SCALE 1:50

REFER TO DRAWING 53404/B/102 FOR SECTION DETAILS

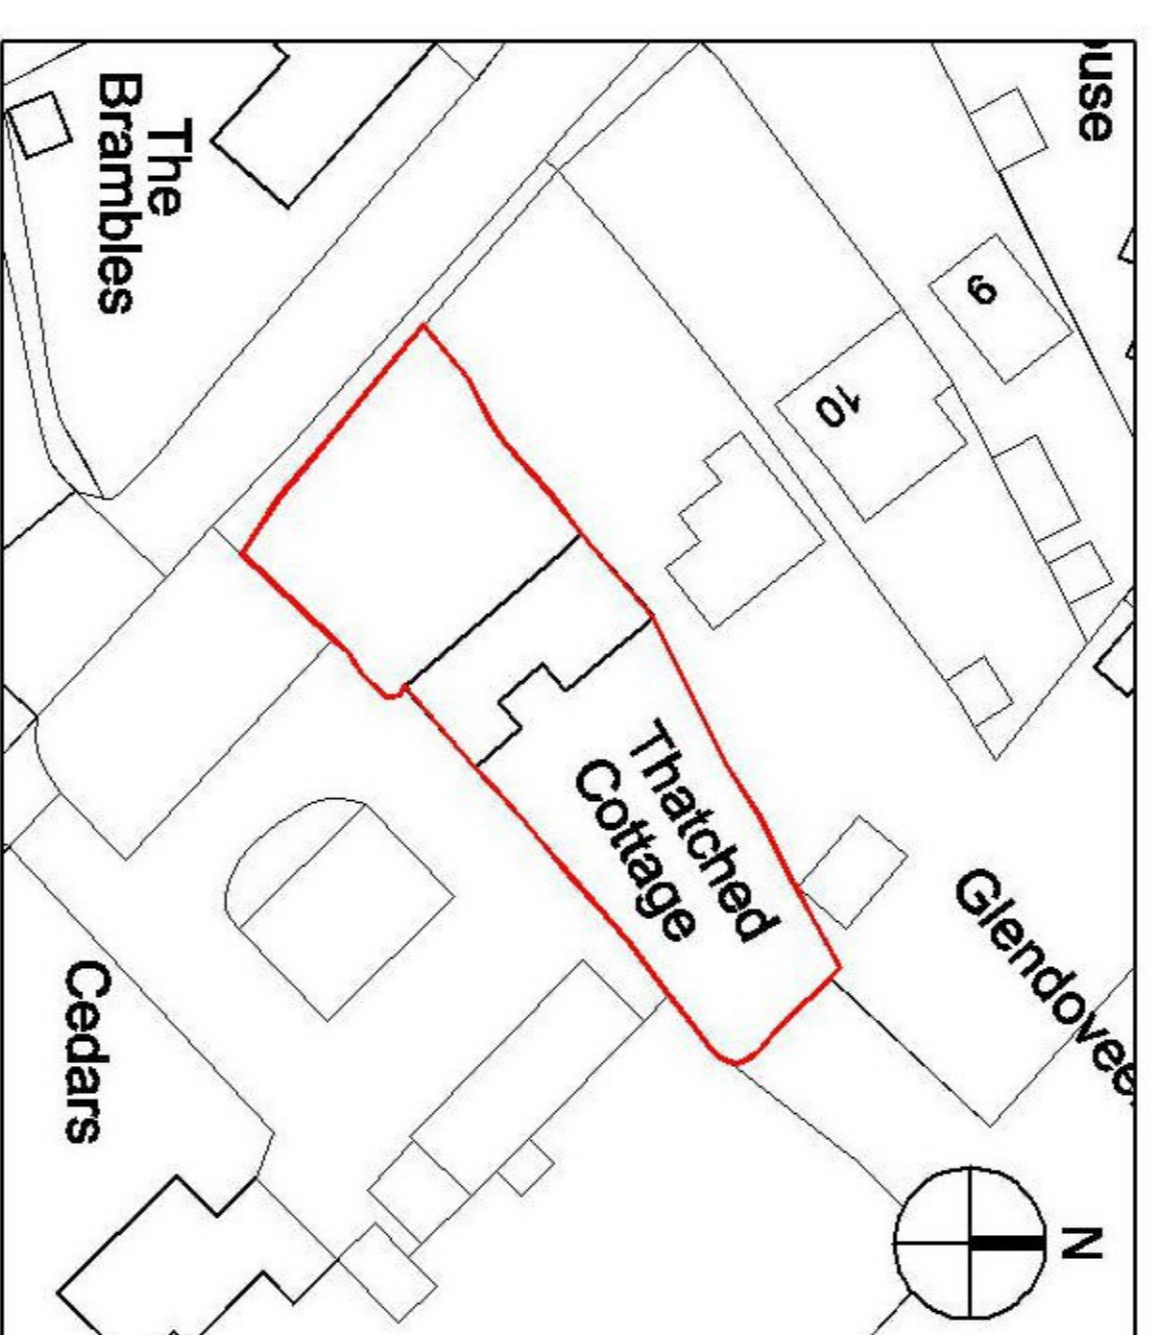

SITE BLOCK PLAN

SCALE 1:500

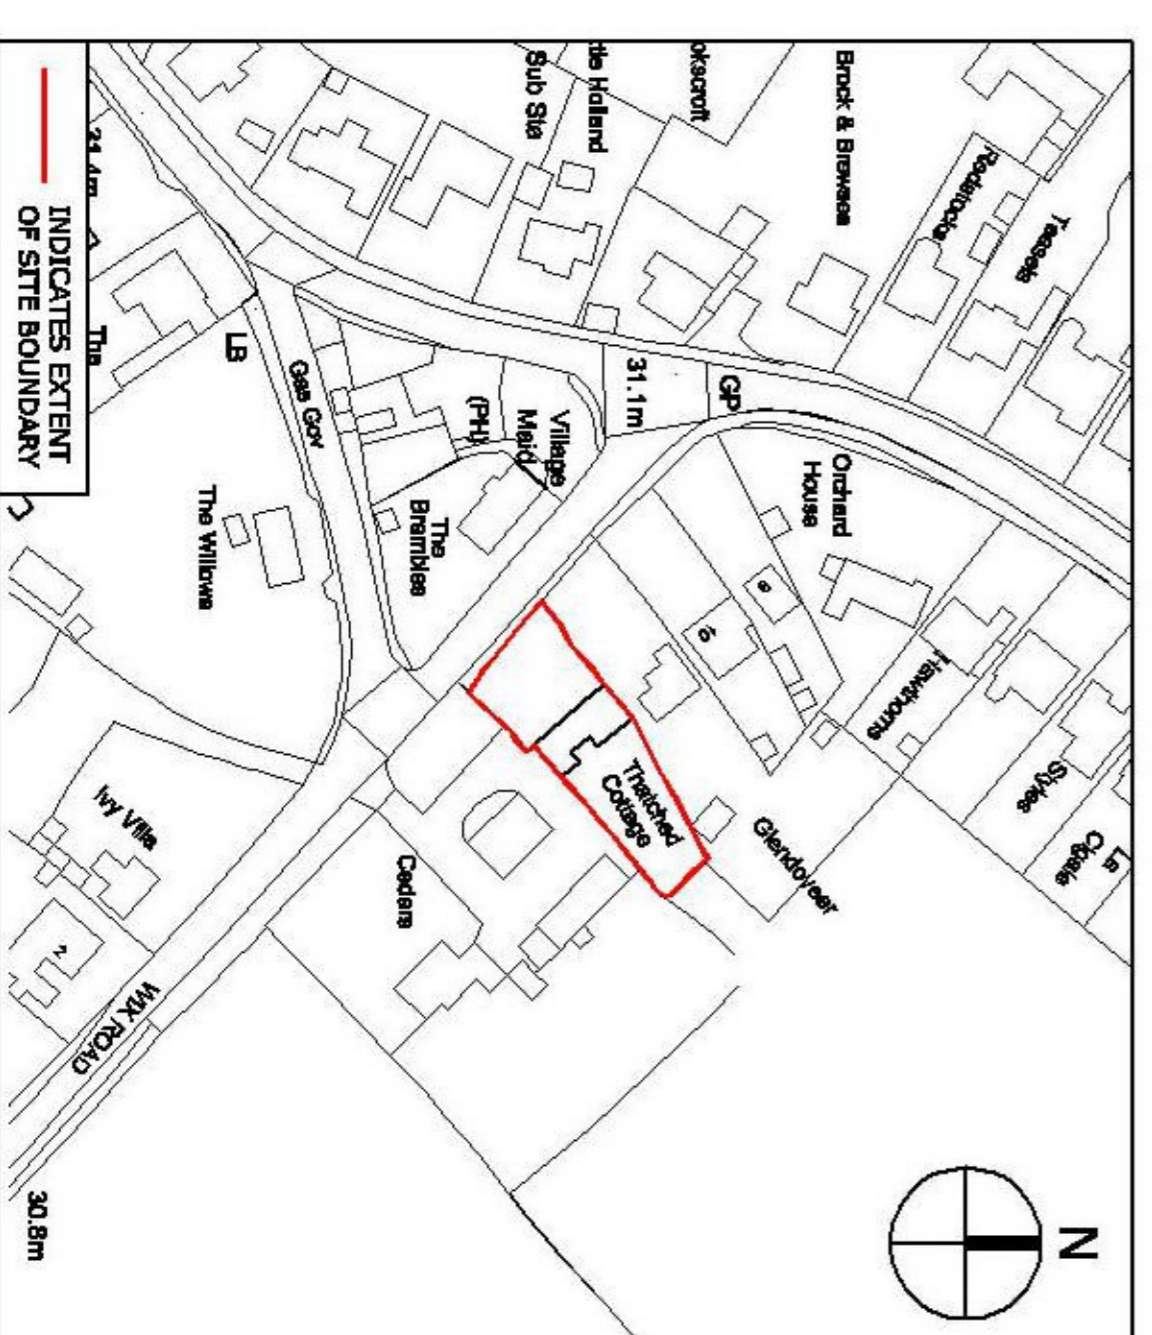

SITE LOCATION PLAN

SCALE 1:1250

REV	DATE	DESCRIPTION	DRAWN	CHECK

REVISIONS
This drawing is to be read in conjunction with all other drawings and all other project information. Any discrepancy between the drawings and other project information is to be reported to the Contract Administrator immediately.



Project
THE THATCH COTTAGE
WIX ROAD
BRADFIELD
CO11 2UX

Title
PROPOSED PLANS & ELEVATIONS (PRIVATE WORKS)

Client
MR & MRS DORAN

Scale	Drawn	Date
1:50 @ A1	J.BAKER	MAY 2021
Job Manager	Checked	Approved
R. WINDLER	R. WINDLER	R. WINDLER



53404/B/101
Drawing No.

<input checked="" type="checkbox"/> DRAWING <input checked="" type="checkbox"/> INFORMATION <input type="checkbox"/> TENDER	<input type="checkbox"/> APPROVAL <input type="checkbox"/> CONSTRUCTION <input type="checkbox"/> AS CONSTRUCTED
---	---