



DO NOT SCALE

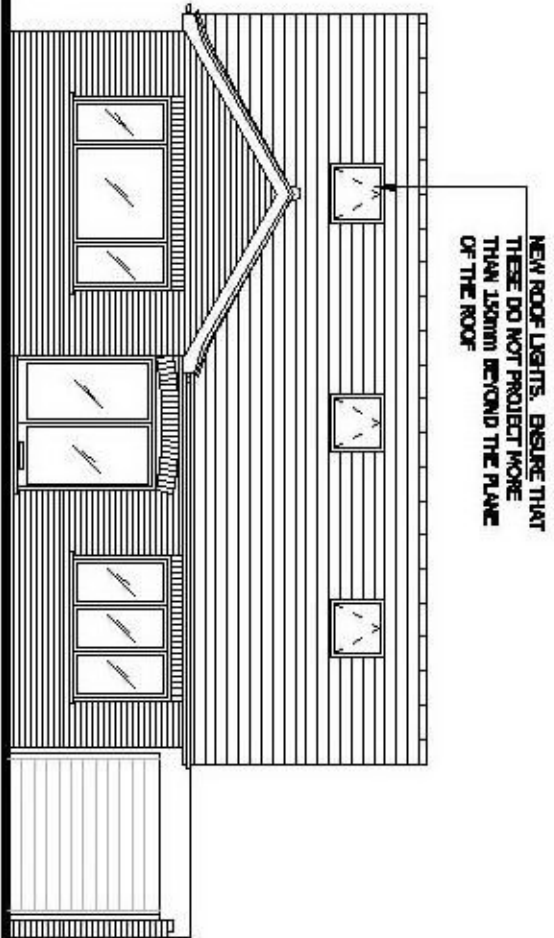



NEW ROOF LIGHTS. ENSURE THAT THESE DO NOT PROJECT MORE THAN 150MM BEYOND THE PLANE OF THE ROOF

PROPOSED FRONT ELEVATION SCALE 1:100

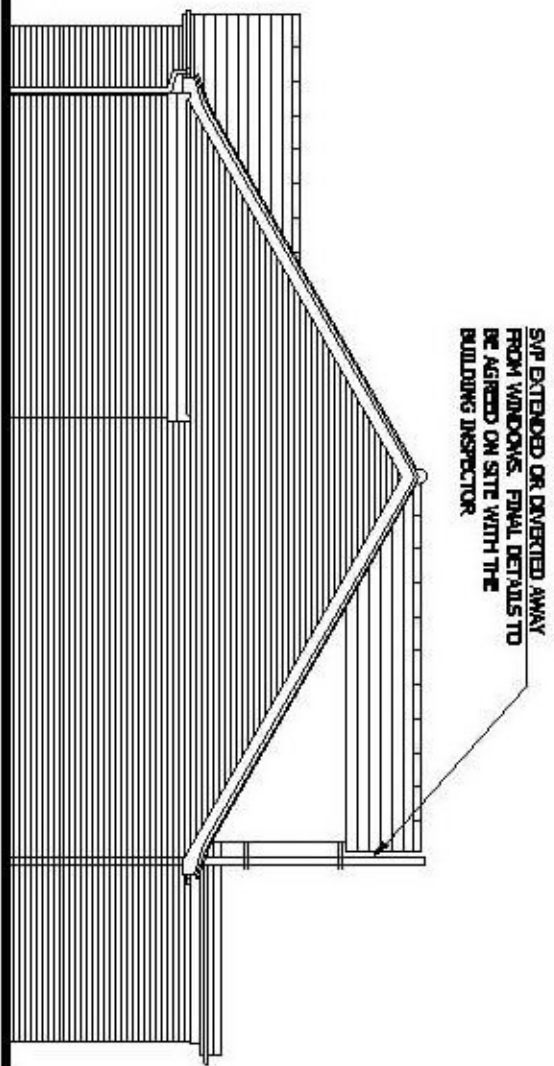


SVP EXTENDED OR DIVERGED AWAY FROM WINDOWS. FINAL DETAILS TO BE AGREED ON SITE WITH THE BUILDING INSPECTOR

PROPOSED RIGHT FLANK ELEVATION SCALE 1:100

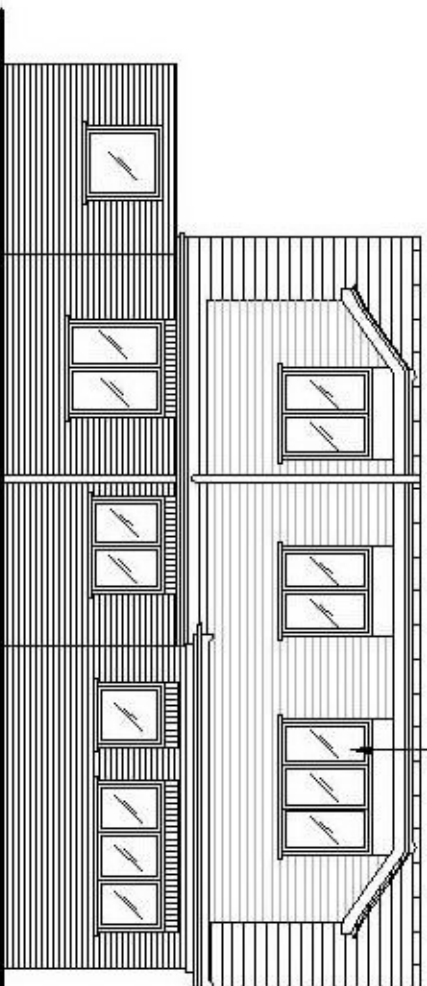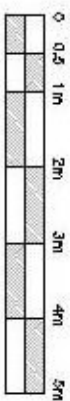

NEW UPVC WINDOWS, STYLE TO MATCH MAIN HOUSE

PROPOSED REAR ELEVATION SCALE 1:100

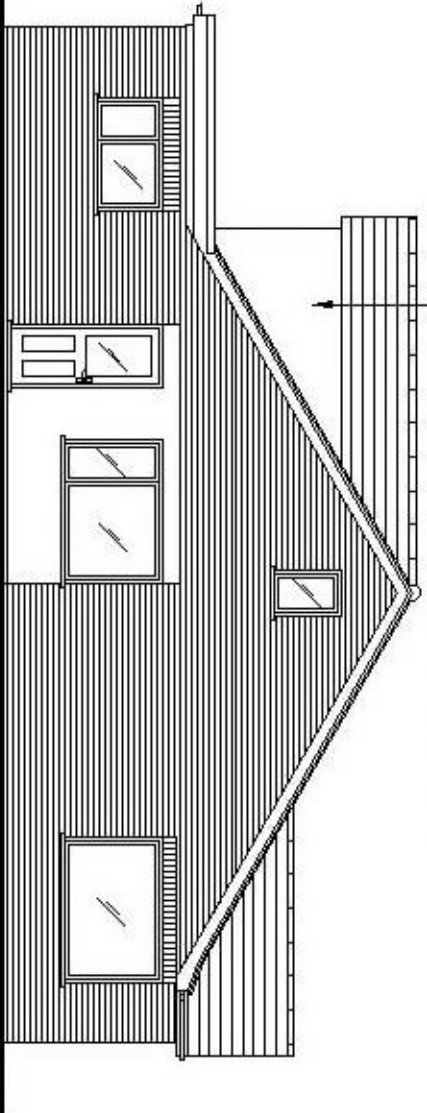

NEW DORMER CONSTRUCTED IN STUDWORK AND FINISHED WITH HANGING TILES SIMILAR COLOUR TO THOSE ON MAIN ROOF. ROOF FINISHED WITH SPECIALIST RUBBERISED FINISH. CROPPED SIDES FINISHED IN TILES TO MATCH MAIN ROOF

PROPOSED LEFT FLANK ELEVATION SCALE 1:100

**REVISIONS**

REV	DATE	DESCRIPTION

**Ridgeway**  
Building Design Limited

**RIDGEWAY**  
BUILDING DESIGN LIMITED

AS SHOWN ON A3 Drawn C. ROBERTS Date JULY 2021

Project **PIPPINS, HEATH ROAD, BRADFIELD, ESSEX, CO11 2XJ**

Client **MR & MRS H CRONIN**

Title **PROPOSED LOFT CONVERSION & ALTERATIONS**

Drawing No. **2408 - 05**