



EXISTING ELEVATIONS : 1:100

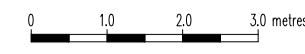

EXISTING FRONT ELEVATION

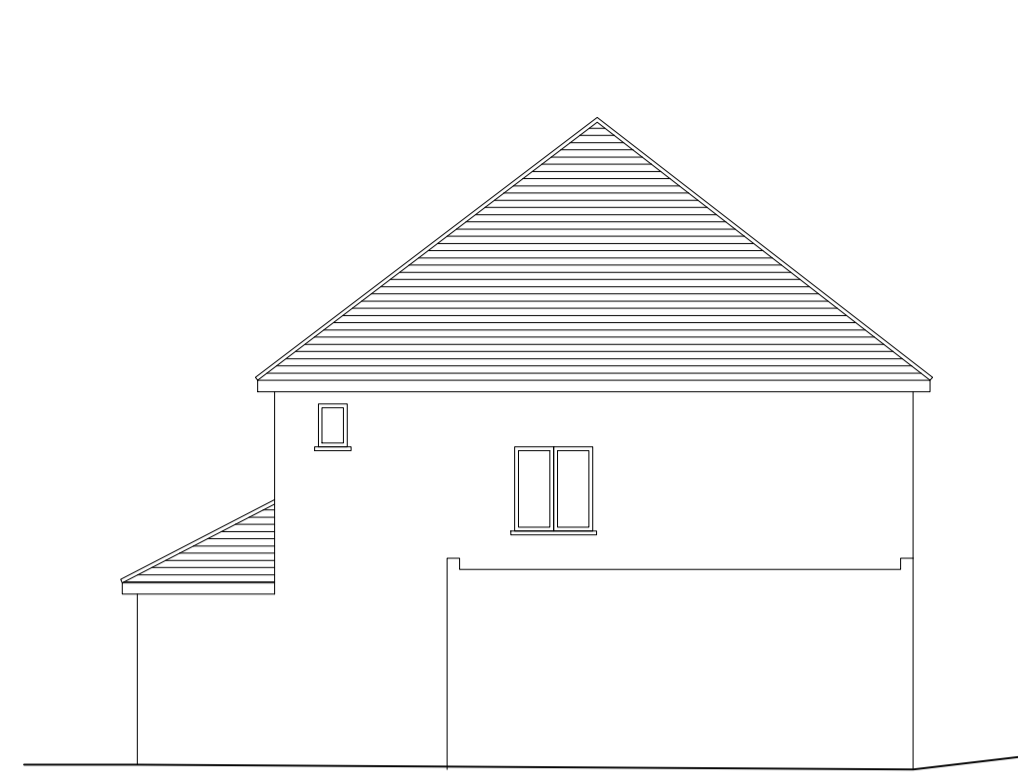

EXISTING SIDE ELEVATION




EXISTING REAR ELEVATION

PROPOSED ELEVATIONS : 1:100




PROPOSED FRONT ELEVATION

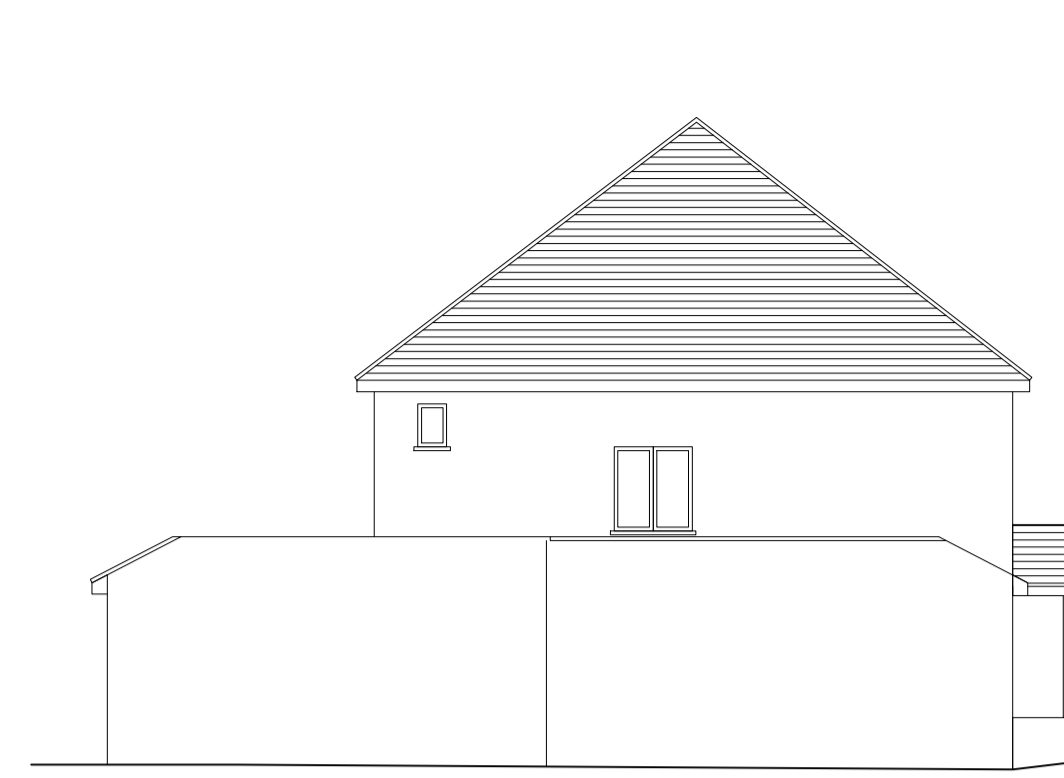

PROPOSED SIDE ELEVATION




PROPOSED REAR ELEVATION

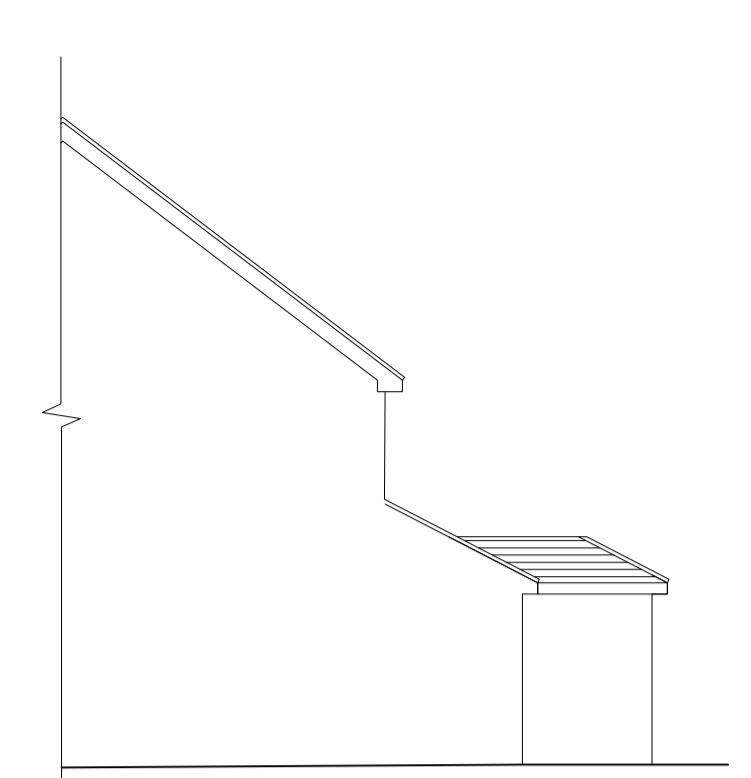


PROPOSED SIDE ELEVATION

EXISTING FLOOR PLAN : 1:100

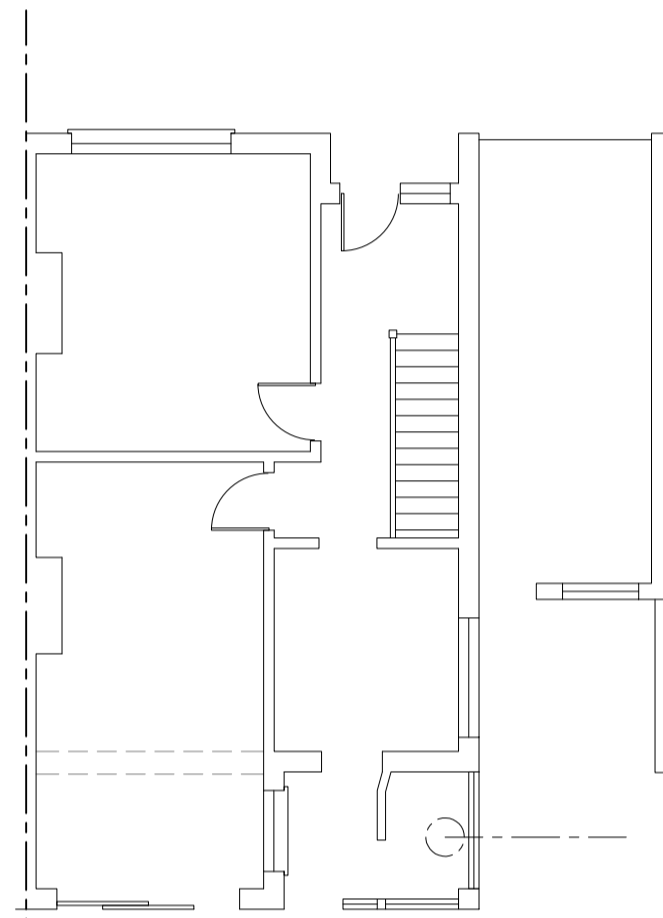


EXISTING GROUND FLOOR PLAN

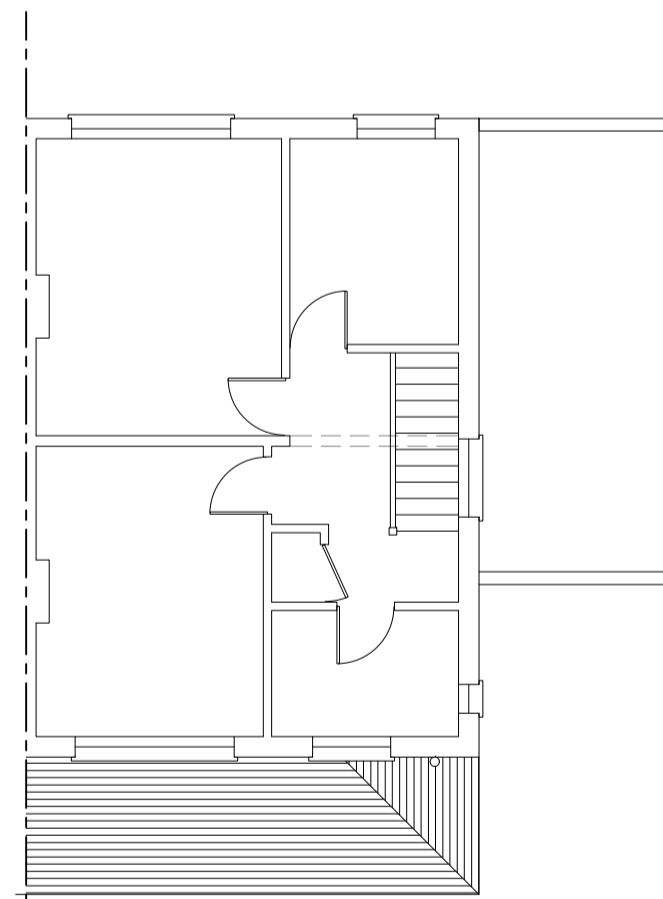


EXISTING FIRST FLOOR PLAN


PROPOSED FLOOR PLANS : 1:50

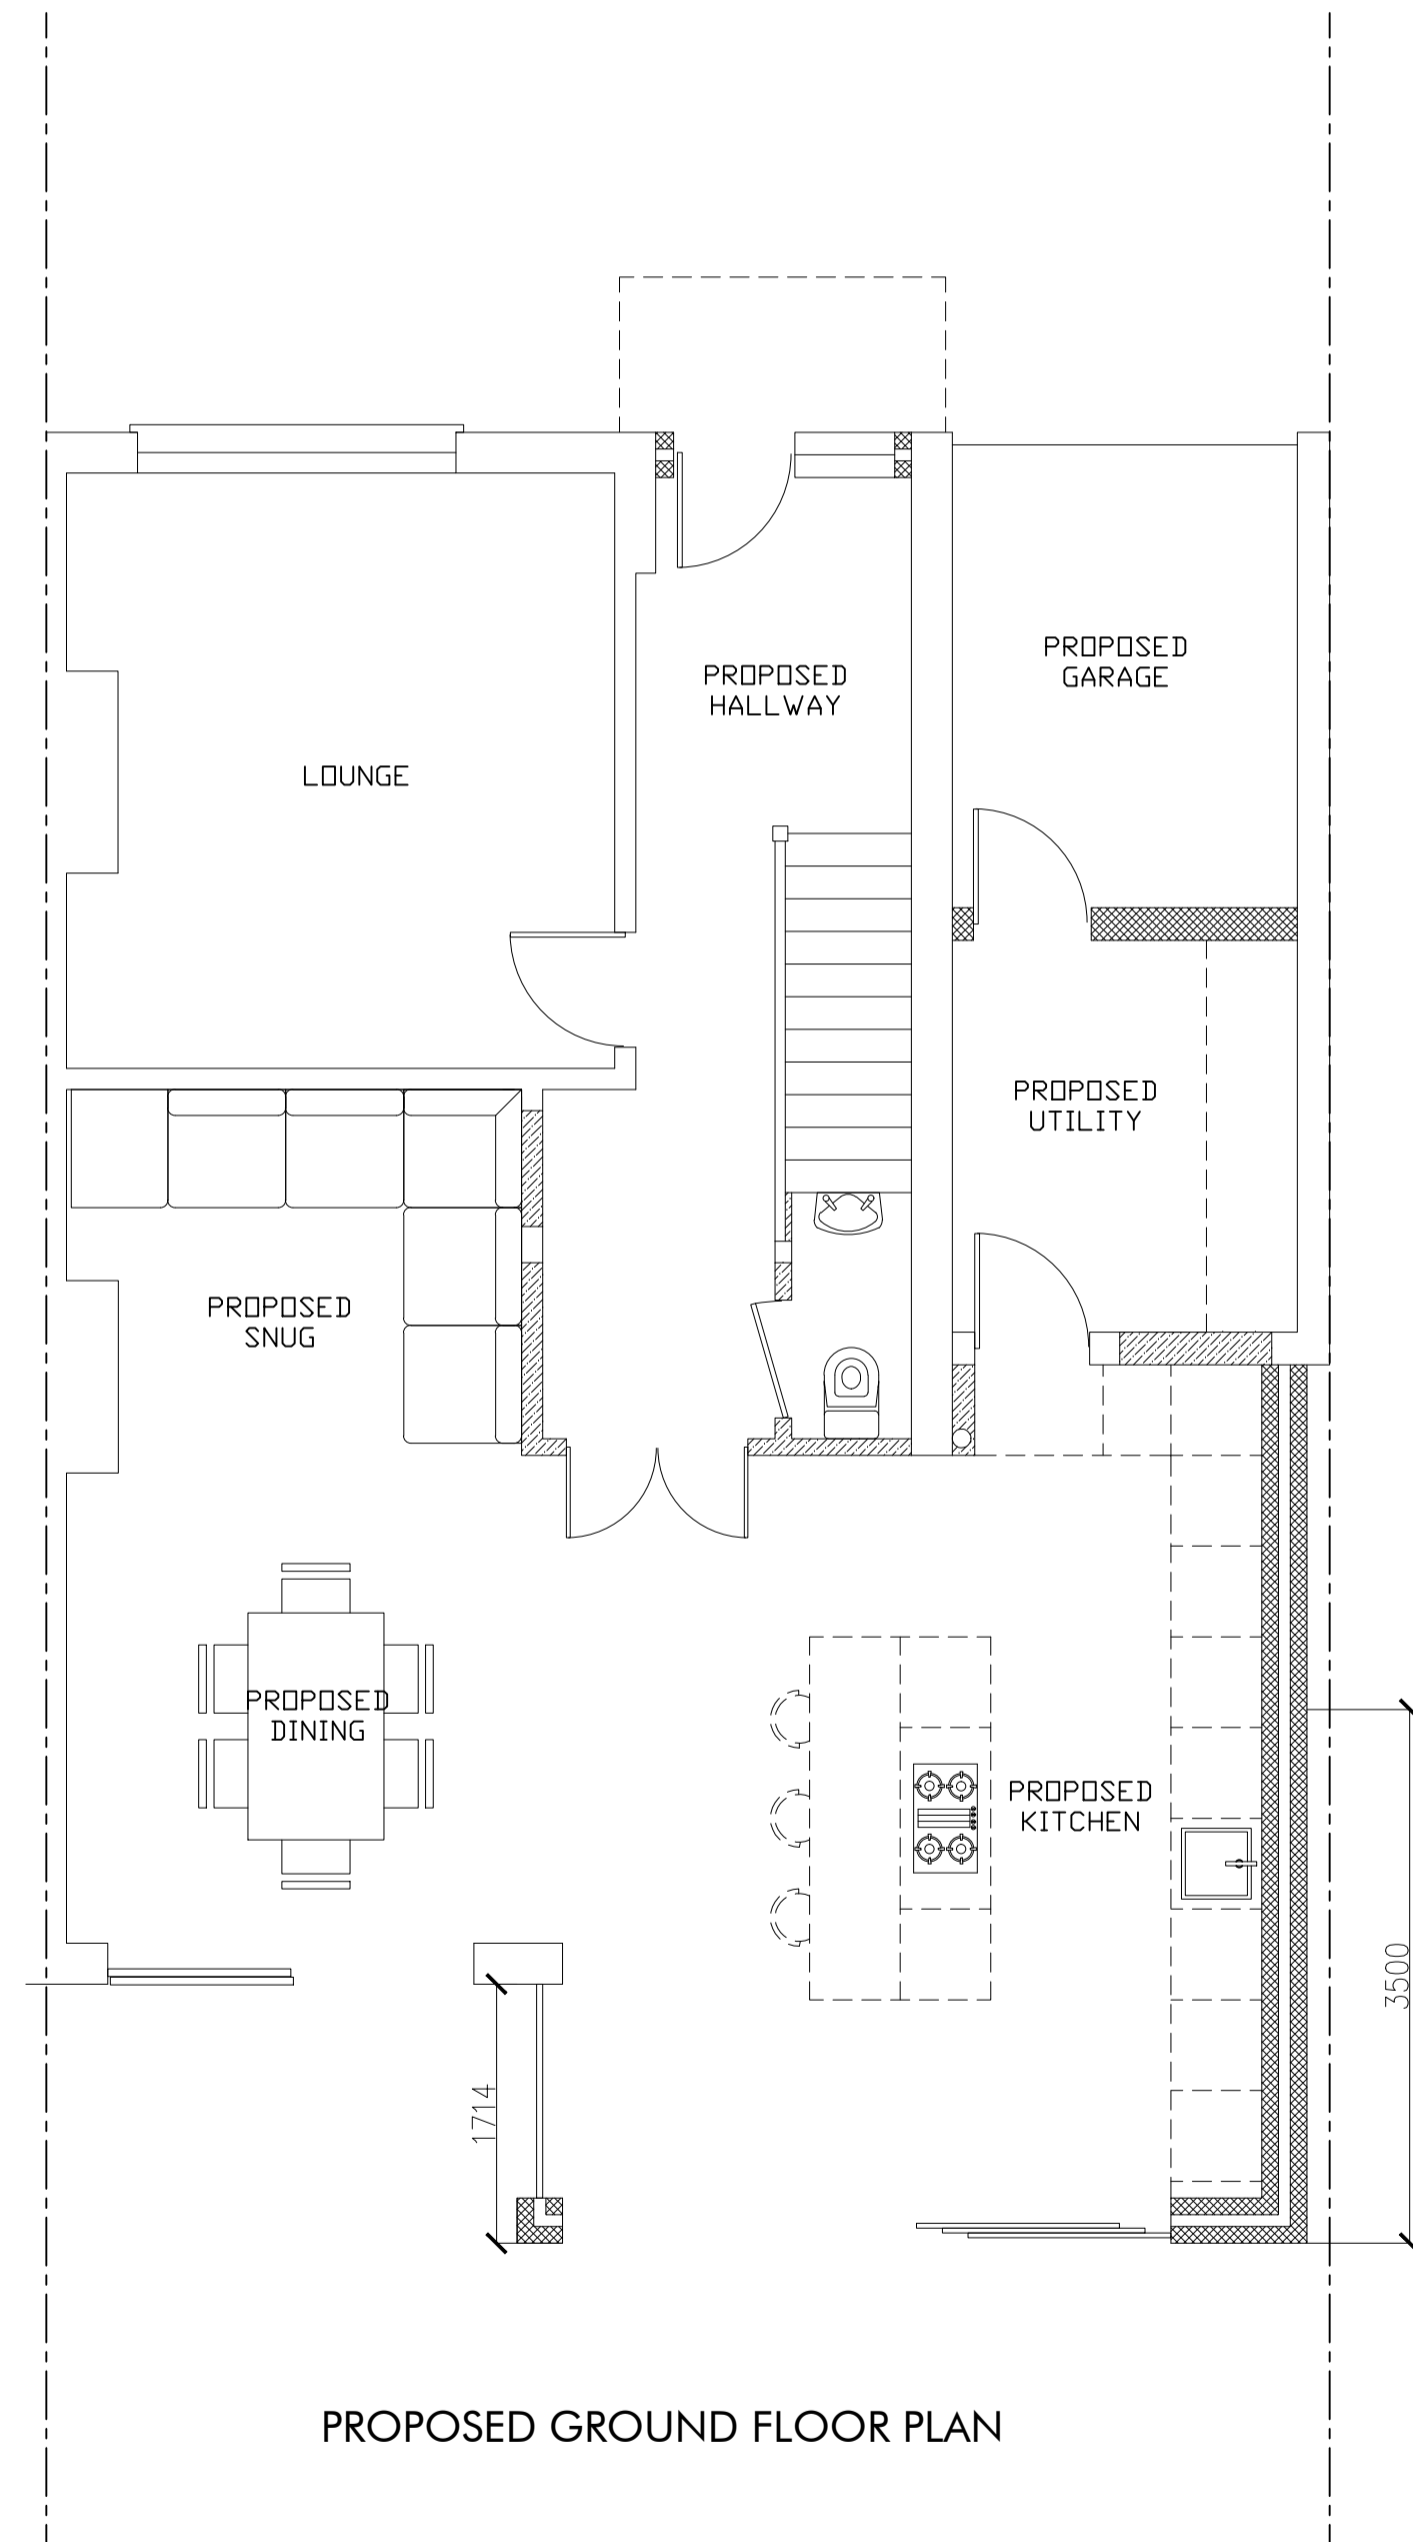

PROPOSED GROUND FLOOR PLAN

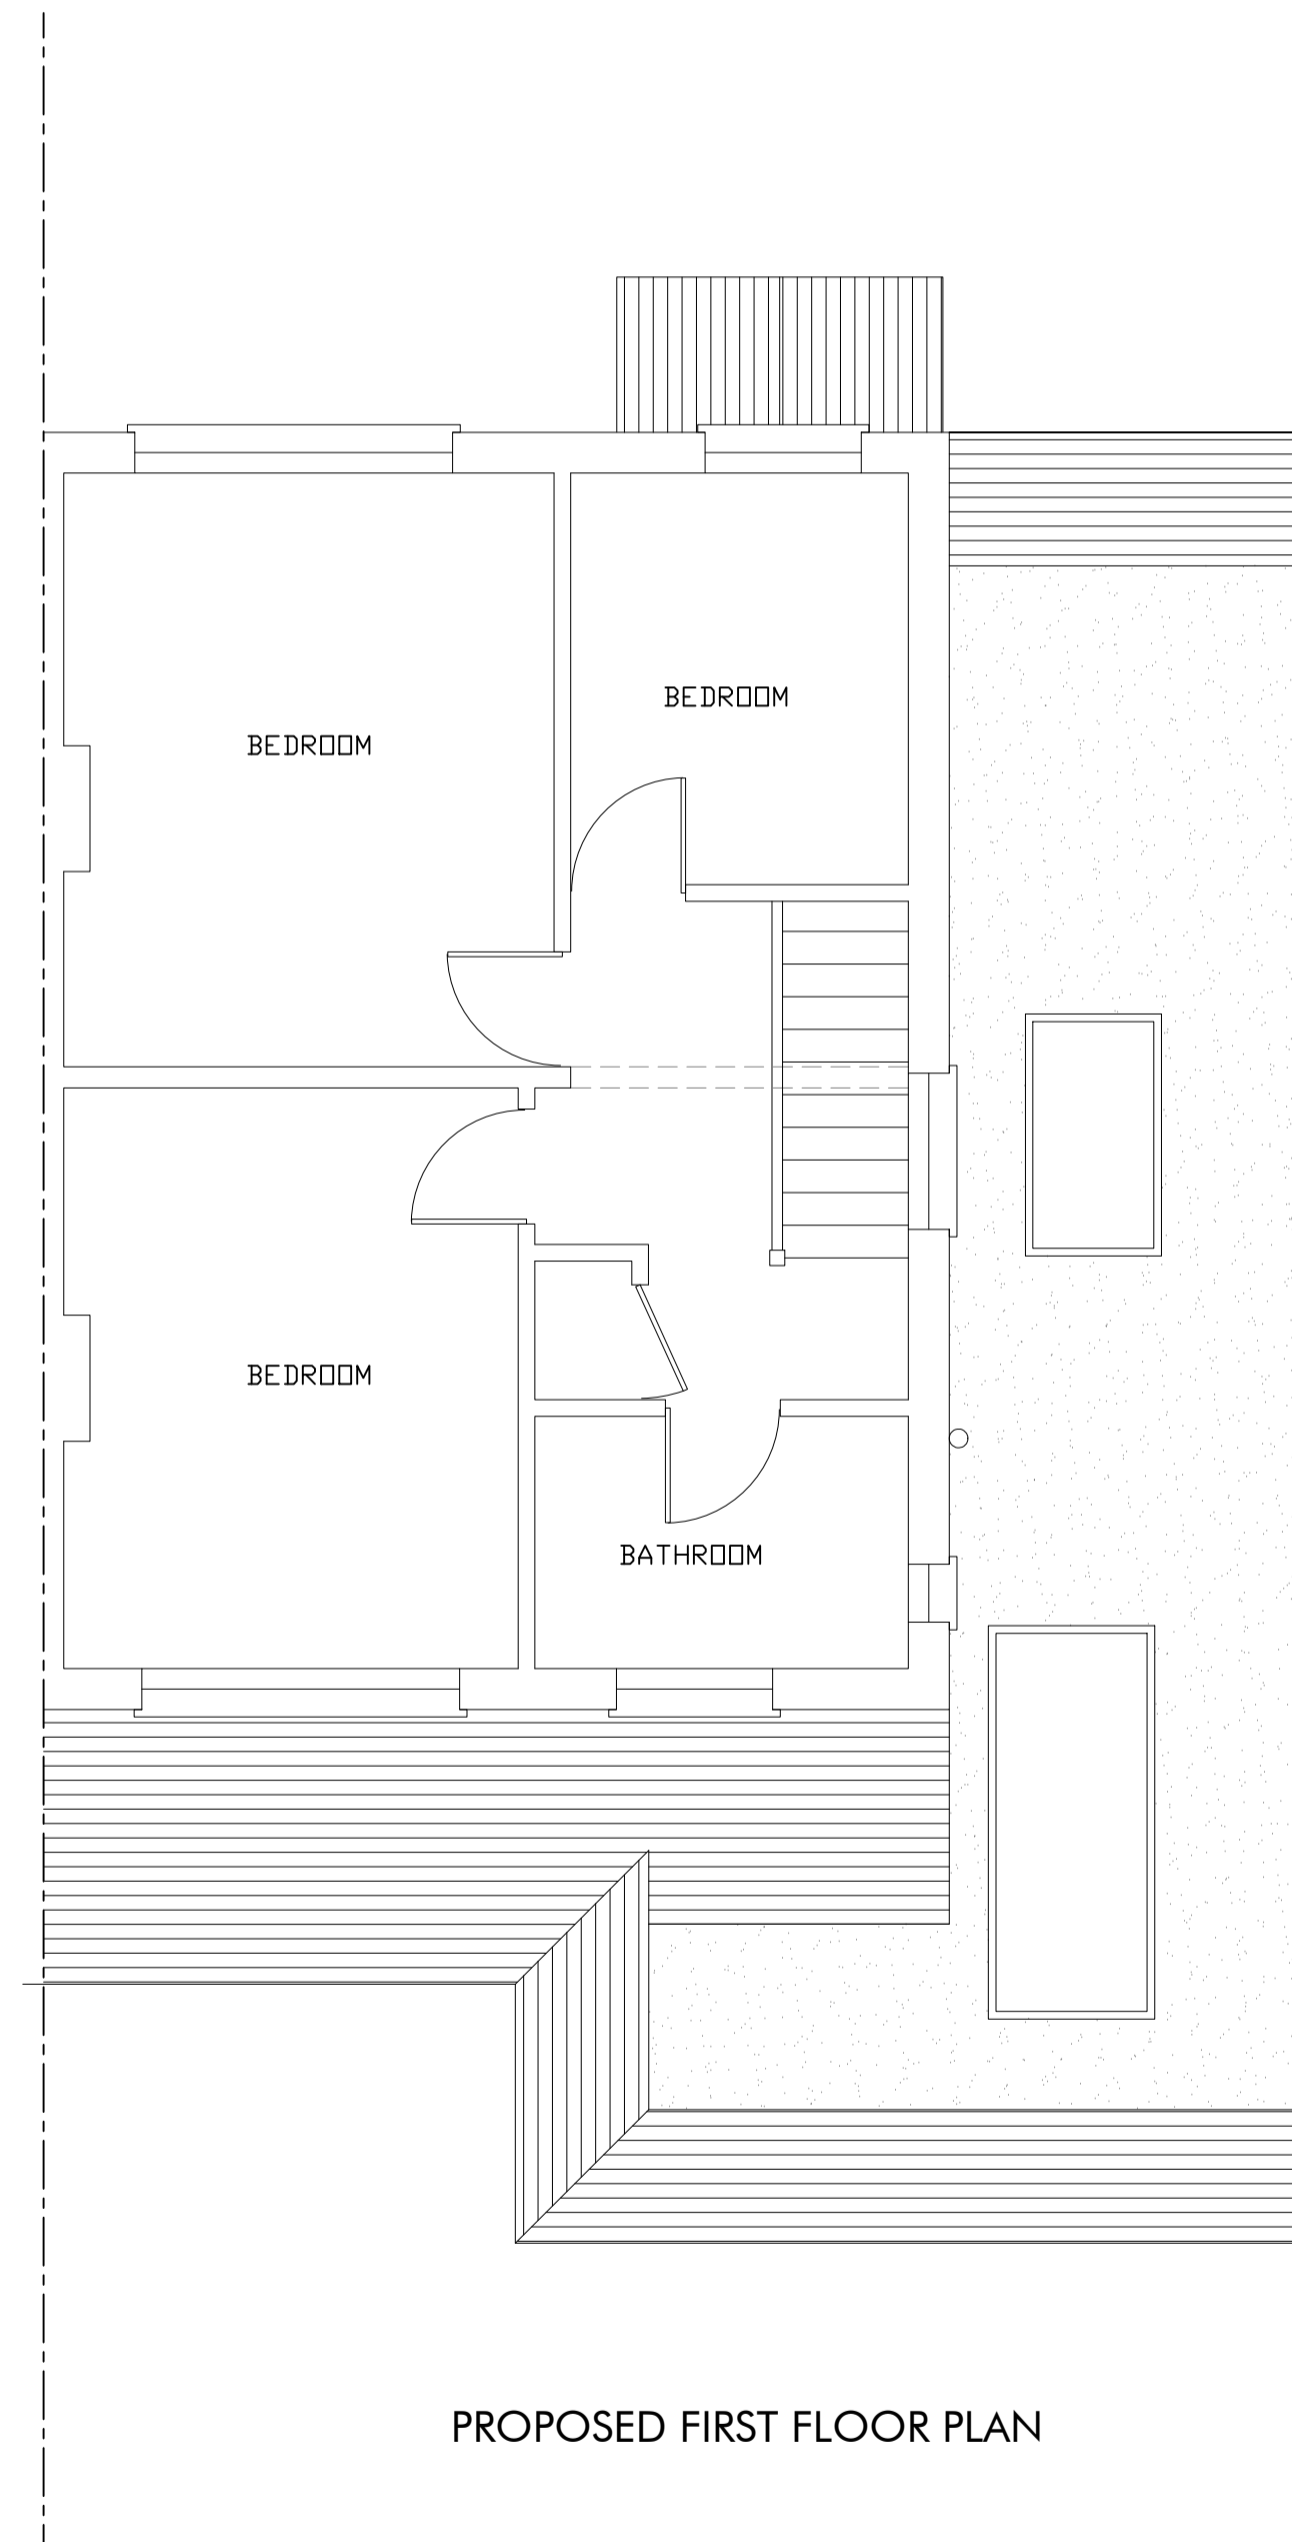

PROPOSED FIRST FLOOR PLAN

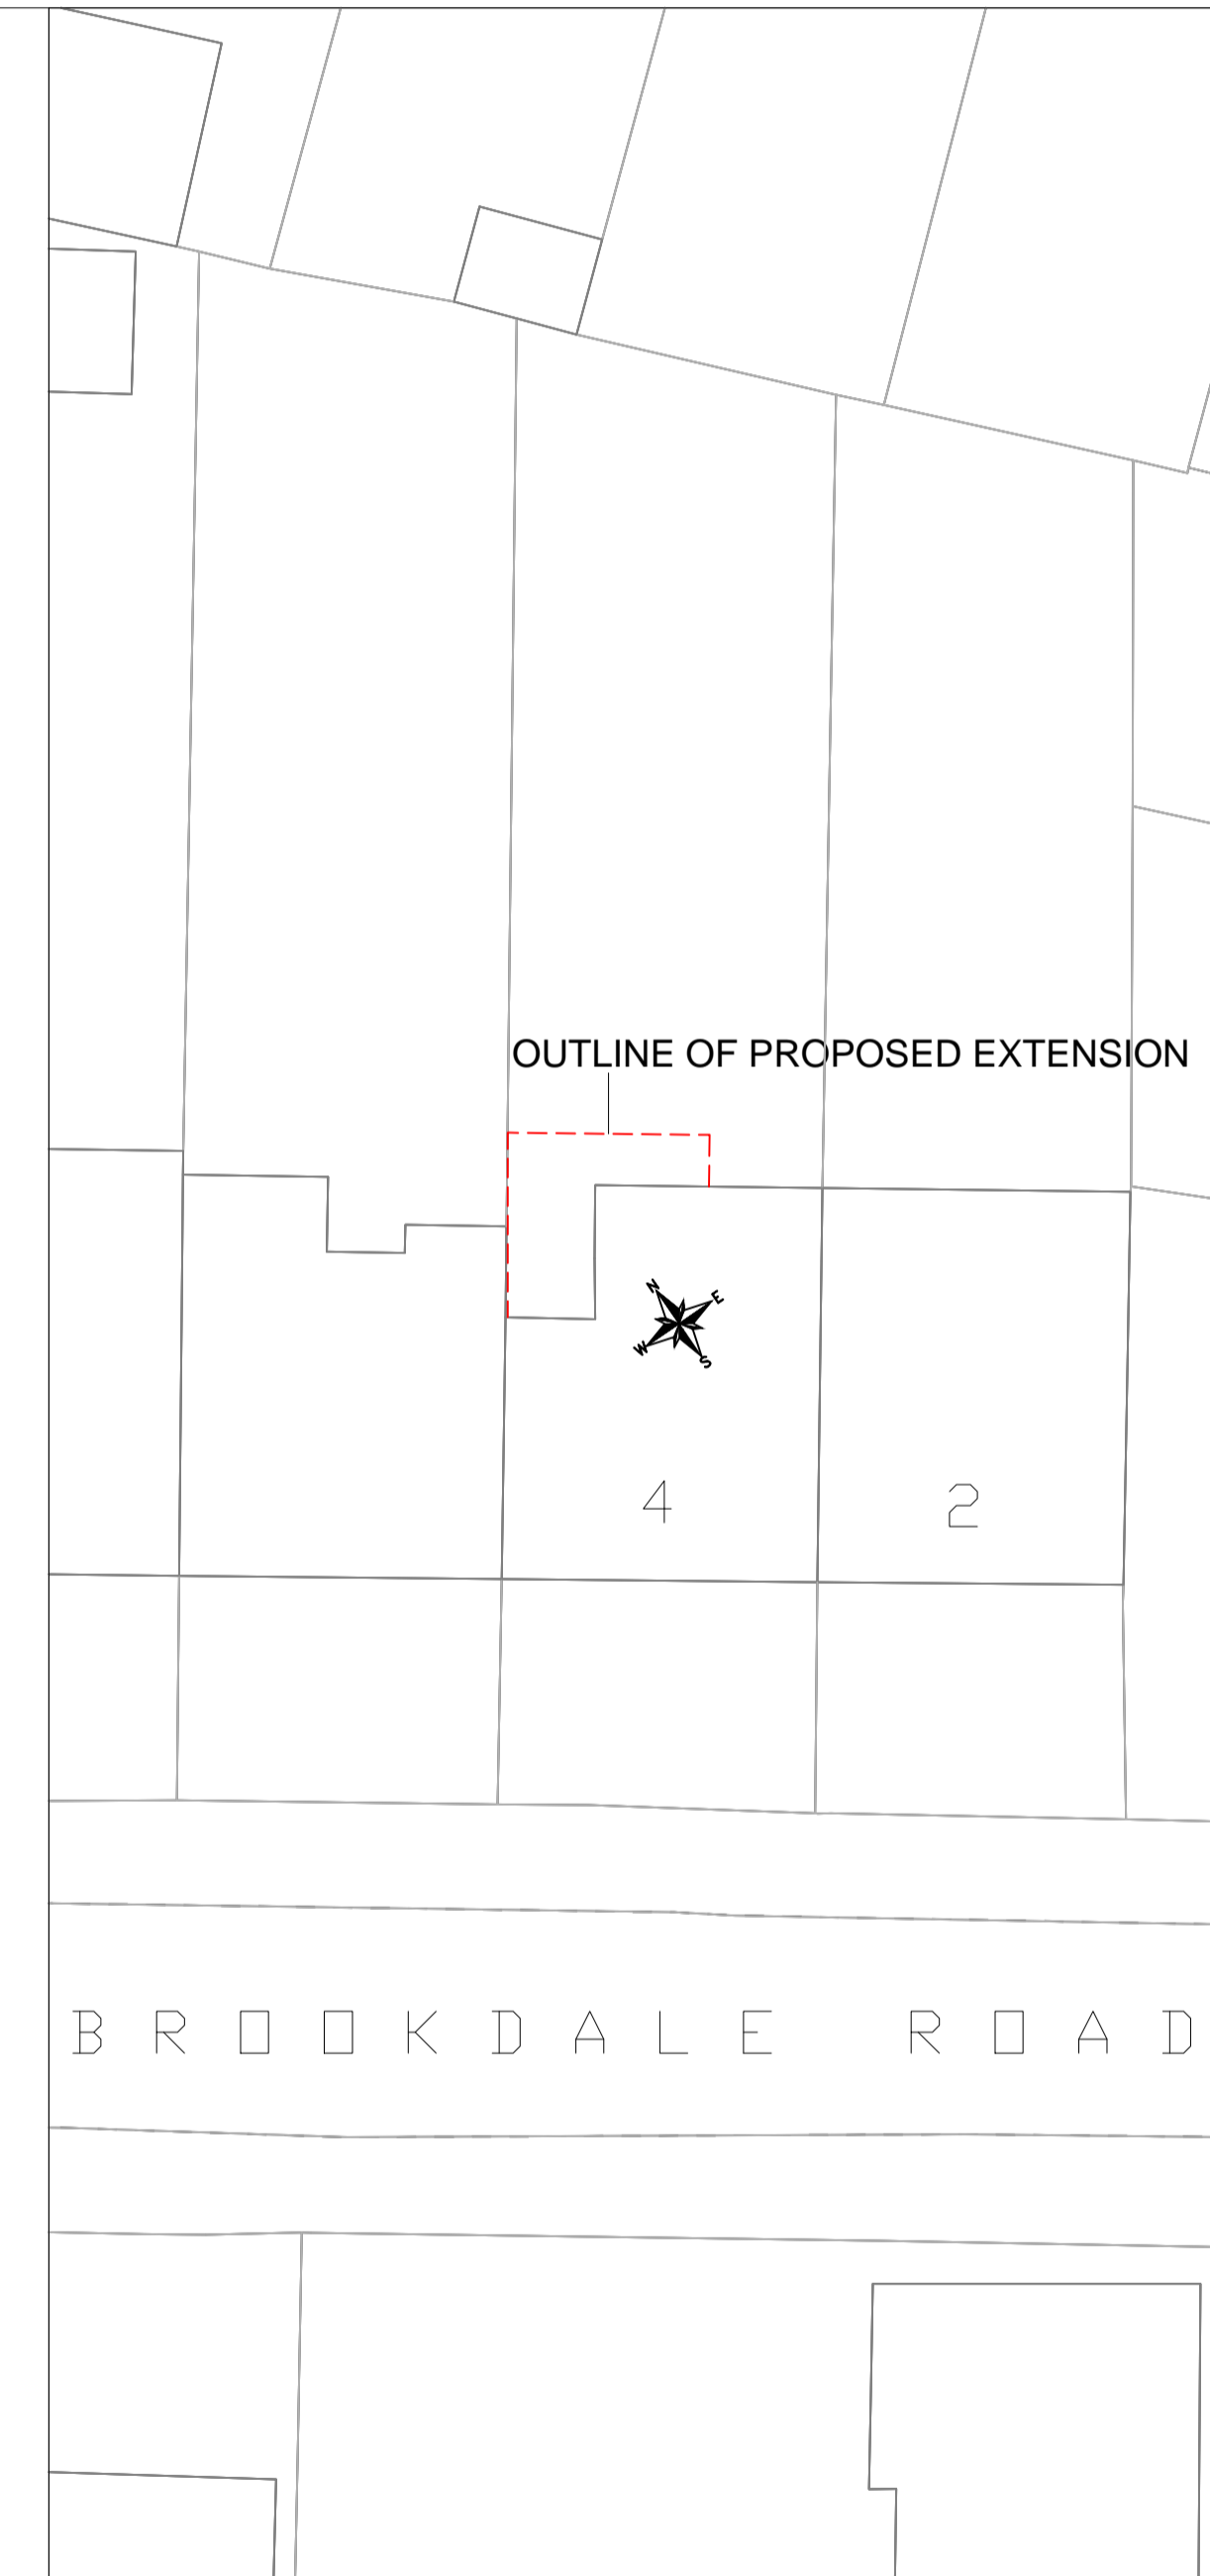

OUTLINE OF PROPOSED EXTENSION

ATTOE BUILDING DESIGN
BUILDING DESIGN & PLANNING EXPERTS

020 8308 0358
gerry@attoebuildingdesign.co.uk
www.attoebuildingdesign.co.uk
4 BROOKDALE ROAD, BEXLEY, DA5 1RB

PROJECT DESCRIPTION:
SINGLE STOREY REAR EXTENSION

DRAWN BY : GERRY ATTOE
DATE : 7TH JUNE 2021

DRAWING NUMBER :
4BROODALE/P/A/001

LOCATION PLAN : SCALE 1:1250

