




Figured dimensions to be taken in preference to scaled dimensions.
 All dimensions to be checked on site by the main contractor and any discrepancies found to be reported to M.J. Design Services.
 This drawing is the copyright of M.J. Design Services

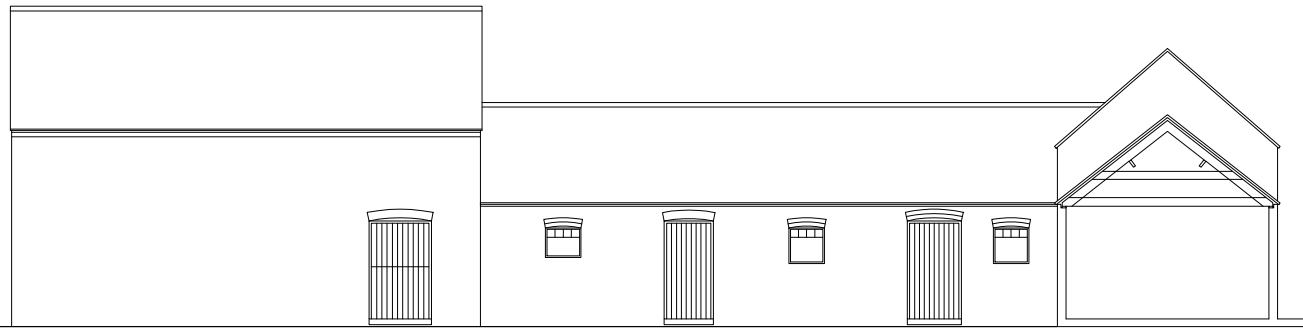


Elevation on A

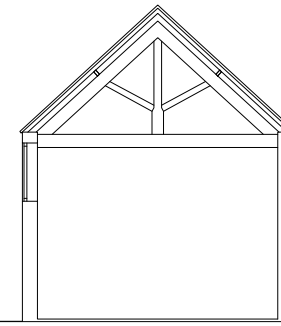


Section through two storey building

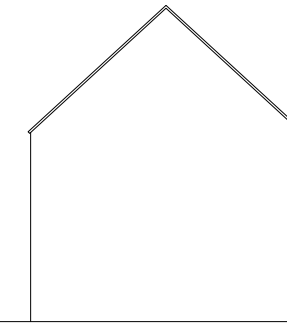


Gable elevation on B

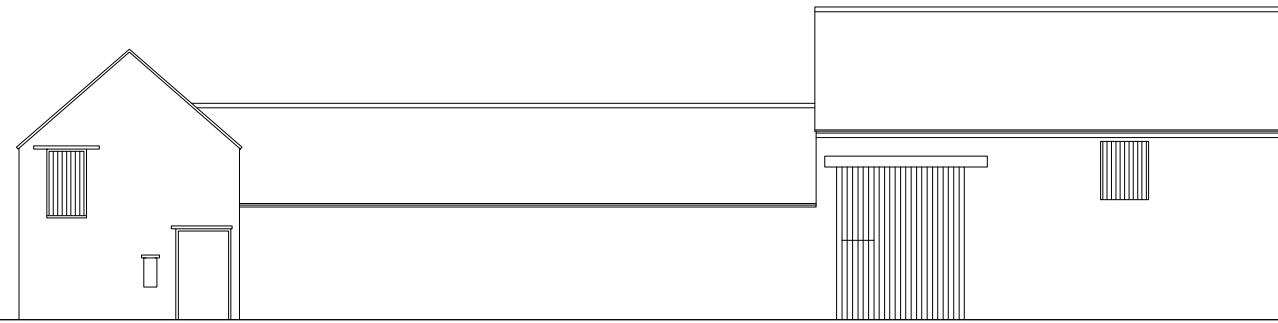


Elevation on A

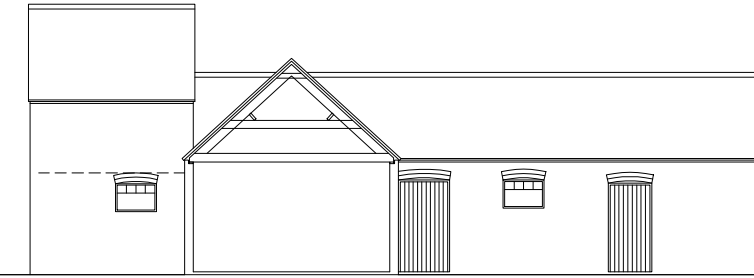


Full elevation on B

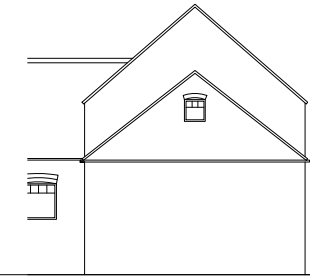


Elevation on D

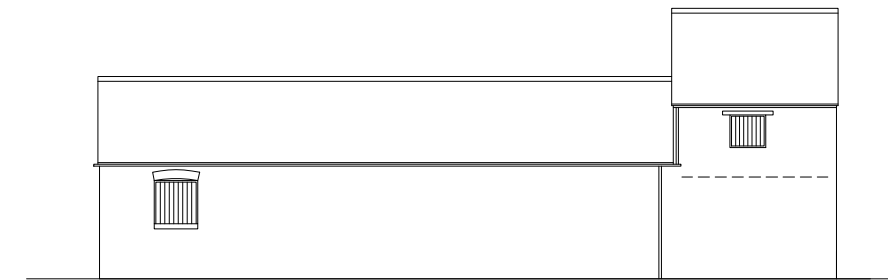

Elevation on E

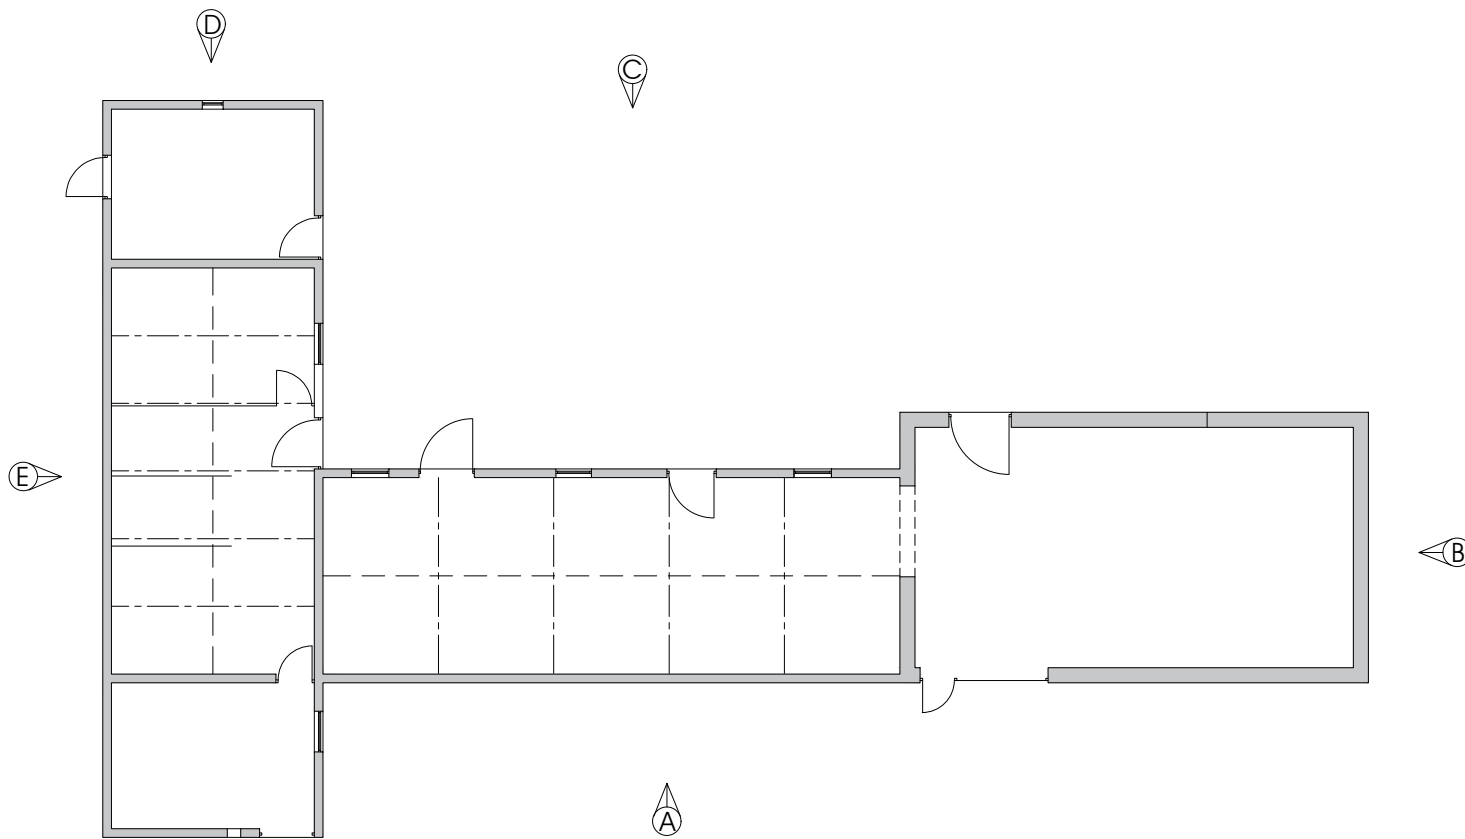

Existing ground floor plan

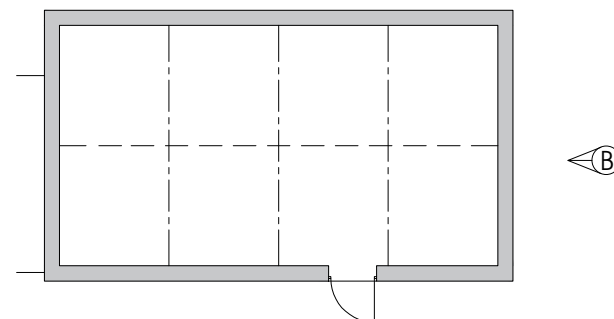

Existing first floor plan

PROJECT
 PROPOSED CONVERSION OF EXISTING REDUNDANT
 BARN TO A SINGLE DWELLING WITH ASSOCIATED
 GARAGING AND OUTBUILDING
 FIELD HOUSE FARM,
 MAIN STREET,
 ASSELBY

CLIENT
 MR. & MRS. J. MALONE

DRAWING TITLE
 EXISTING PLANS AND ELEVATIONS

DATE 28 JUNE 2020
 SCALE 1 to 100 @ A1
 1 to 200 @ A3

DRAWING No 3526/3

DRAWING STATUS
 Preliminary



TITHE FARM . NORTH DALTON
 DRIFFIELD. YO25 9UX
 TELEPHONE: 01377 217009
 e-mail - mike@mj-design.co.uk

Scale : 1 to 200 @ A3