



**NOTES:**

1. ALL DIMENSIONS MUST BE CHECKED ON SITE AND NOT SCALED FROM THIS DRAWING .
2. CROSS REFER TO STRUCTURAL ENGINEERS DETAILS .
3. DRAWING FOR PLANNING PURPOSES ONLY .
4. SHOP DRAWING TO BE APPROVED BY ARCHITECT PRIOR TO MANUFACTURE .
5. BASED ON SURVEY BY MIDLAND SURVEY DRAWING No. S1293 | DRAWN BY RN | CHECKED BY MW

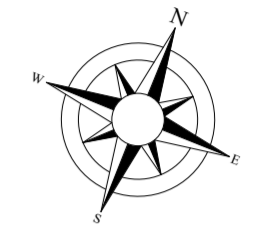

No.	Date	Revisions
C	29.06.2017	ISSUED TO CONS OFFICER FOR COMMENT
B	27.06.2017	REVISED KITCHEN ISSUED TO CLIENTS
A	22.06.2017	REVISED SCHEME ISSUED TO CLIENTS

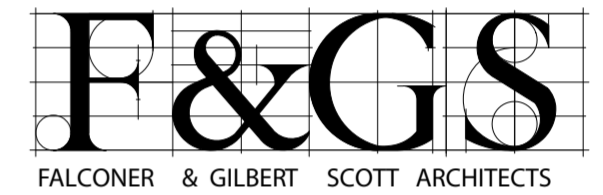

45 Rodney Road, Cheltenham GL50 1HX  
 t/01242 582 362 e/info@fgs.archi  
 www.fgs.archi  
 Toby Falconer Architects Ltd. trading as Falconer & Gilbert Scott Architects  
 Registered in England No.: 10129121

Client  
**MR AND MRS JONATHAN SLATER**



Job Title  
**HOLLY HOCK COTTAGE  
 DOWN AMPNEY , CIRENCESTER**

Drawing Title  
**FOR PLANNING PURPOSES  
 AS PROPOSED FLOOR PLANS**

Scale  
 1:50 @ A2  
 1:100 @ A4

Date  
 14.06.2017  
 Drawn By  
 LM

Drawing No.  
 1723 - 06  
 Rev.  
 C

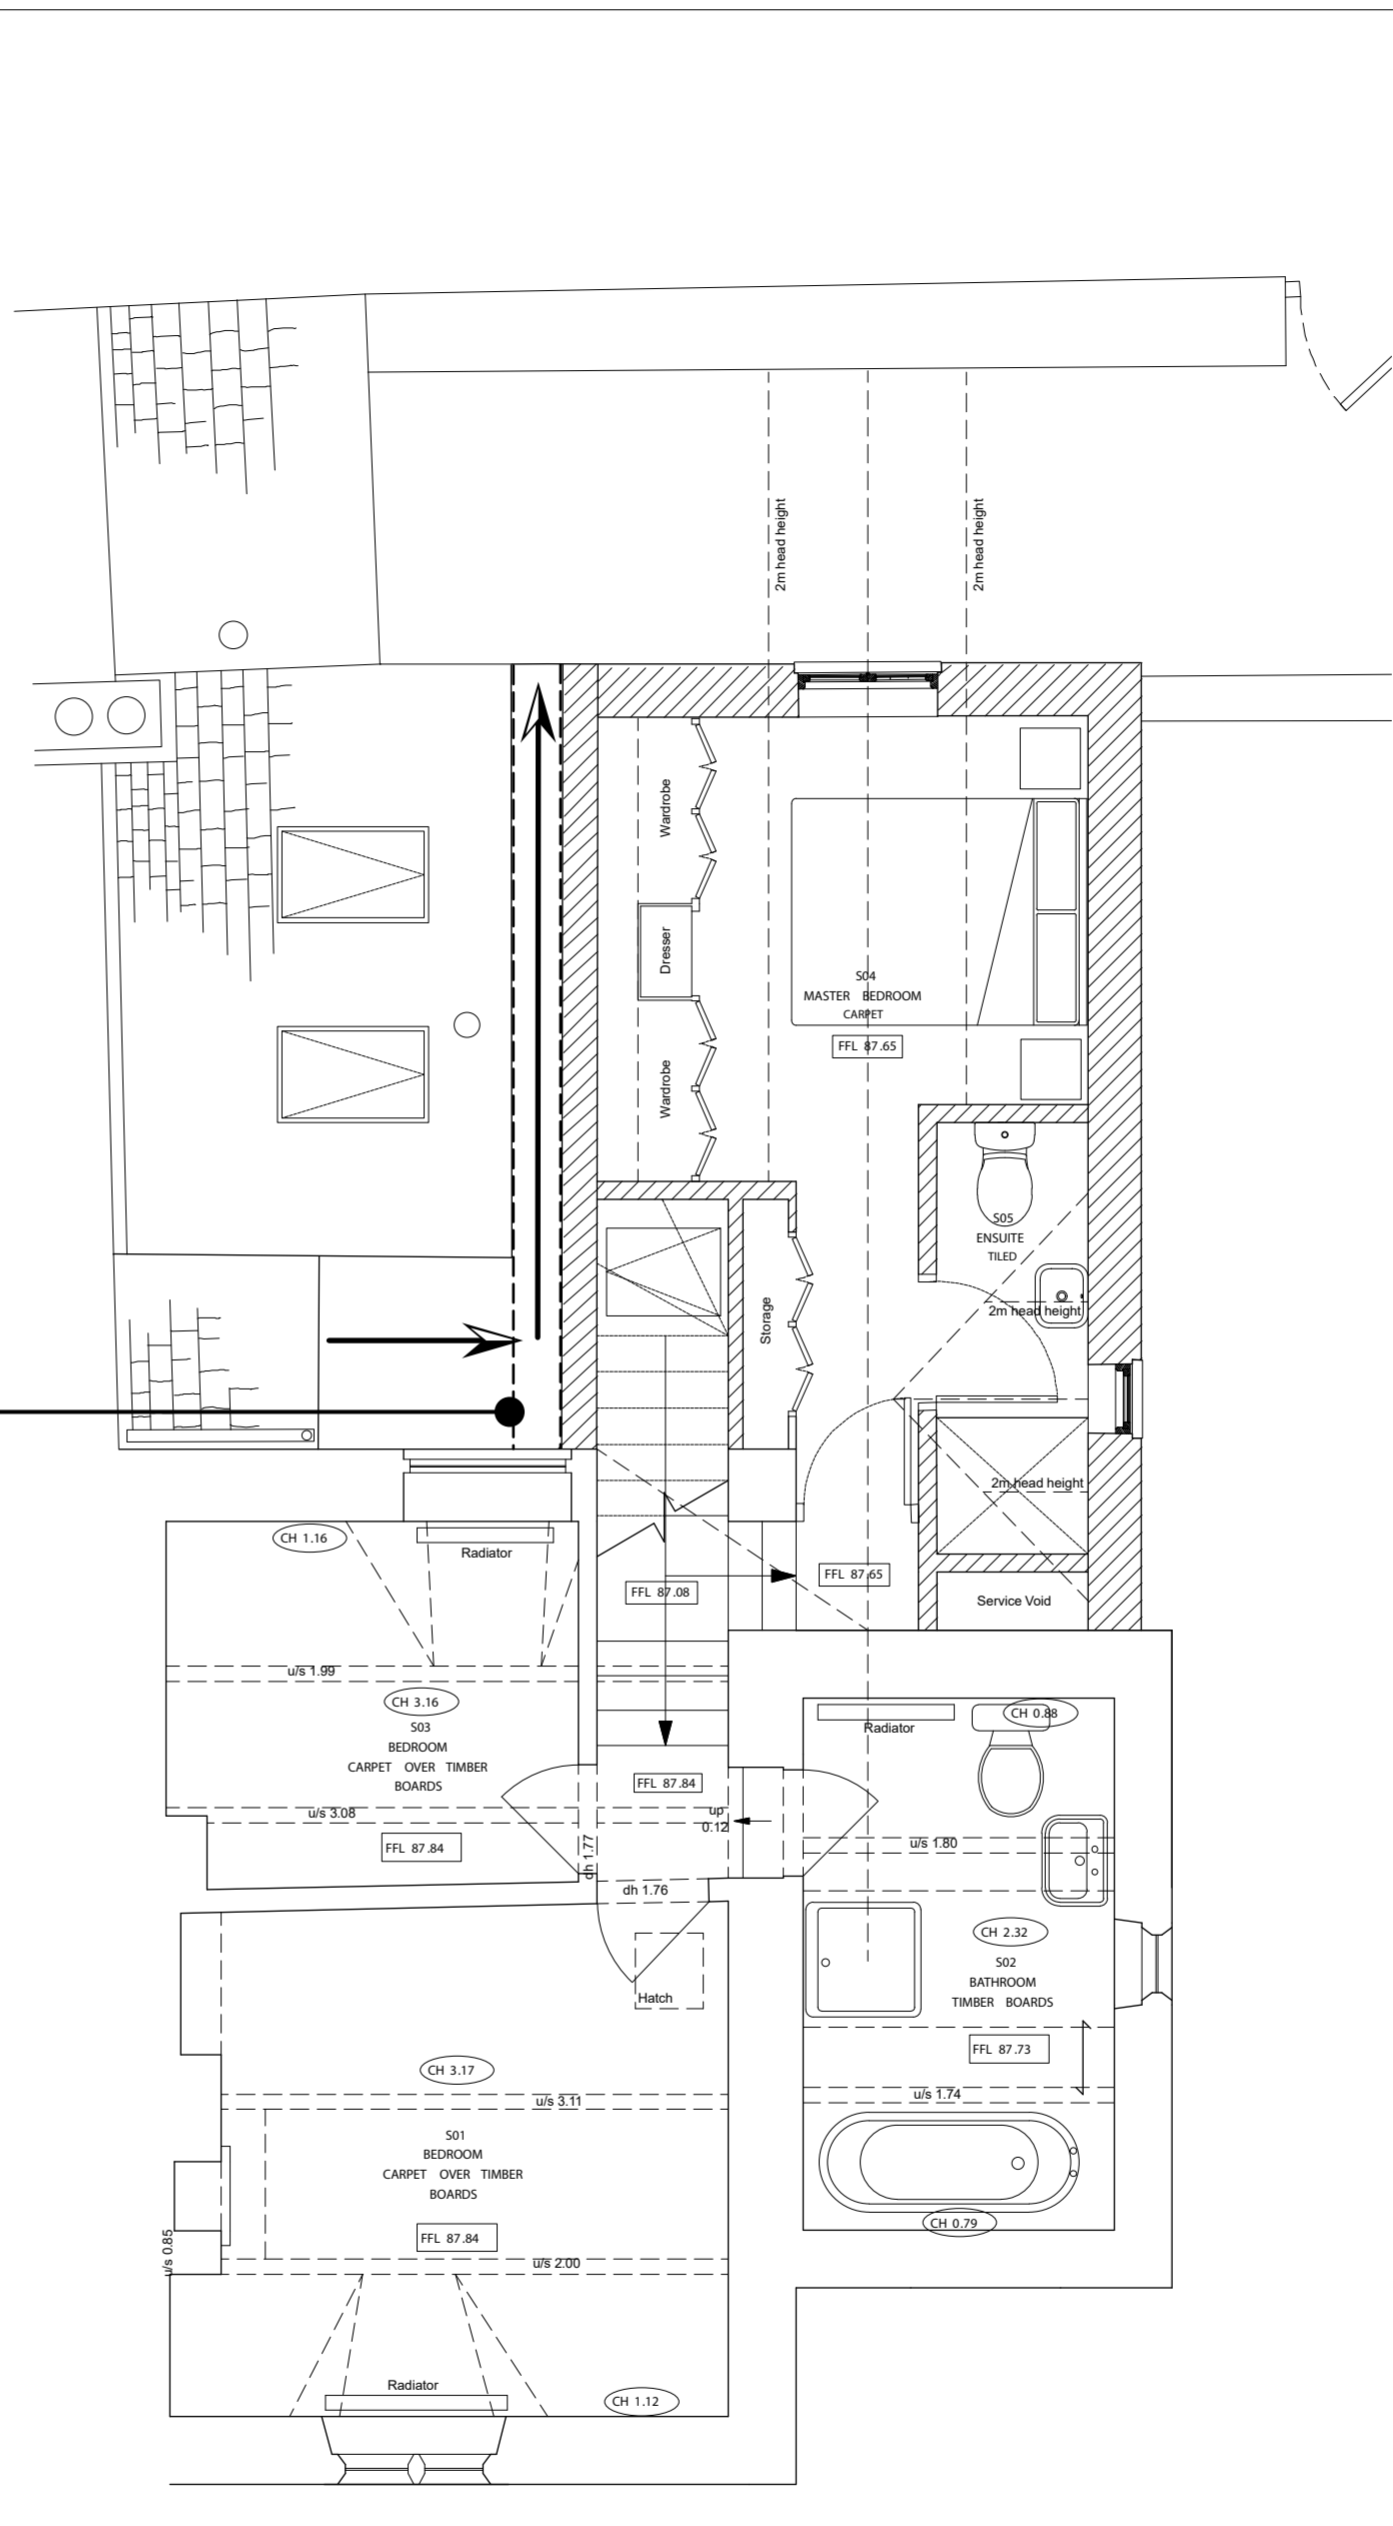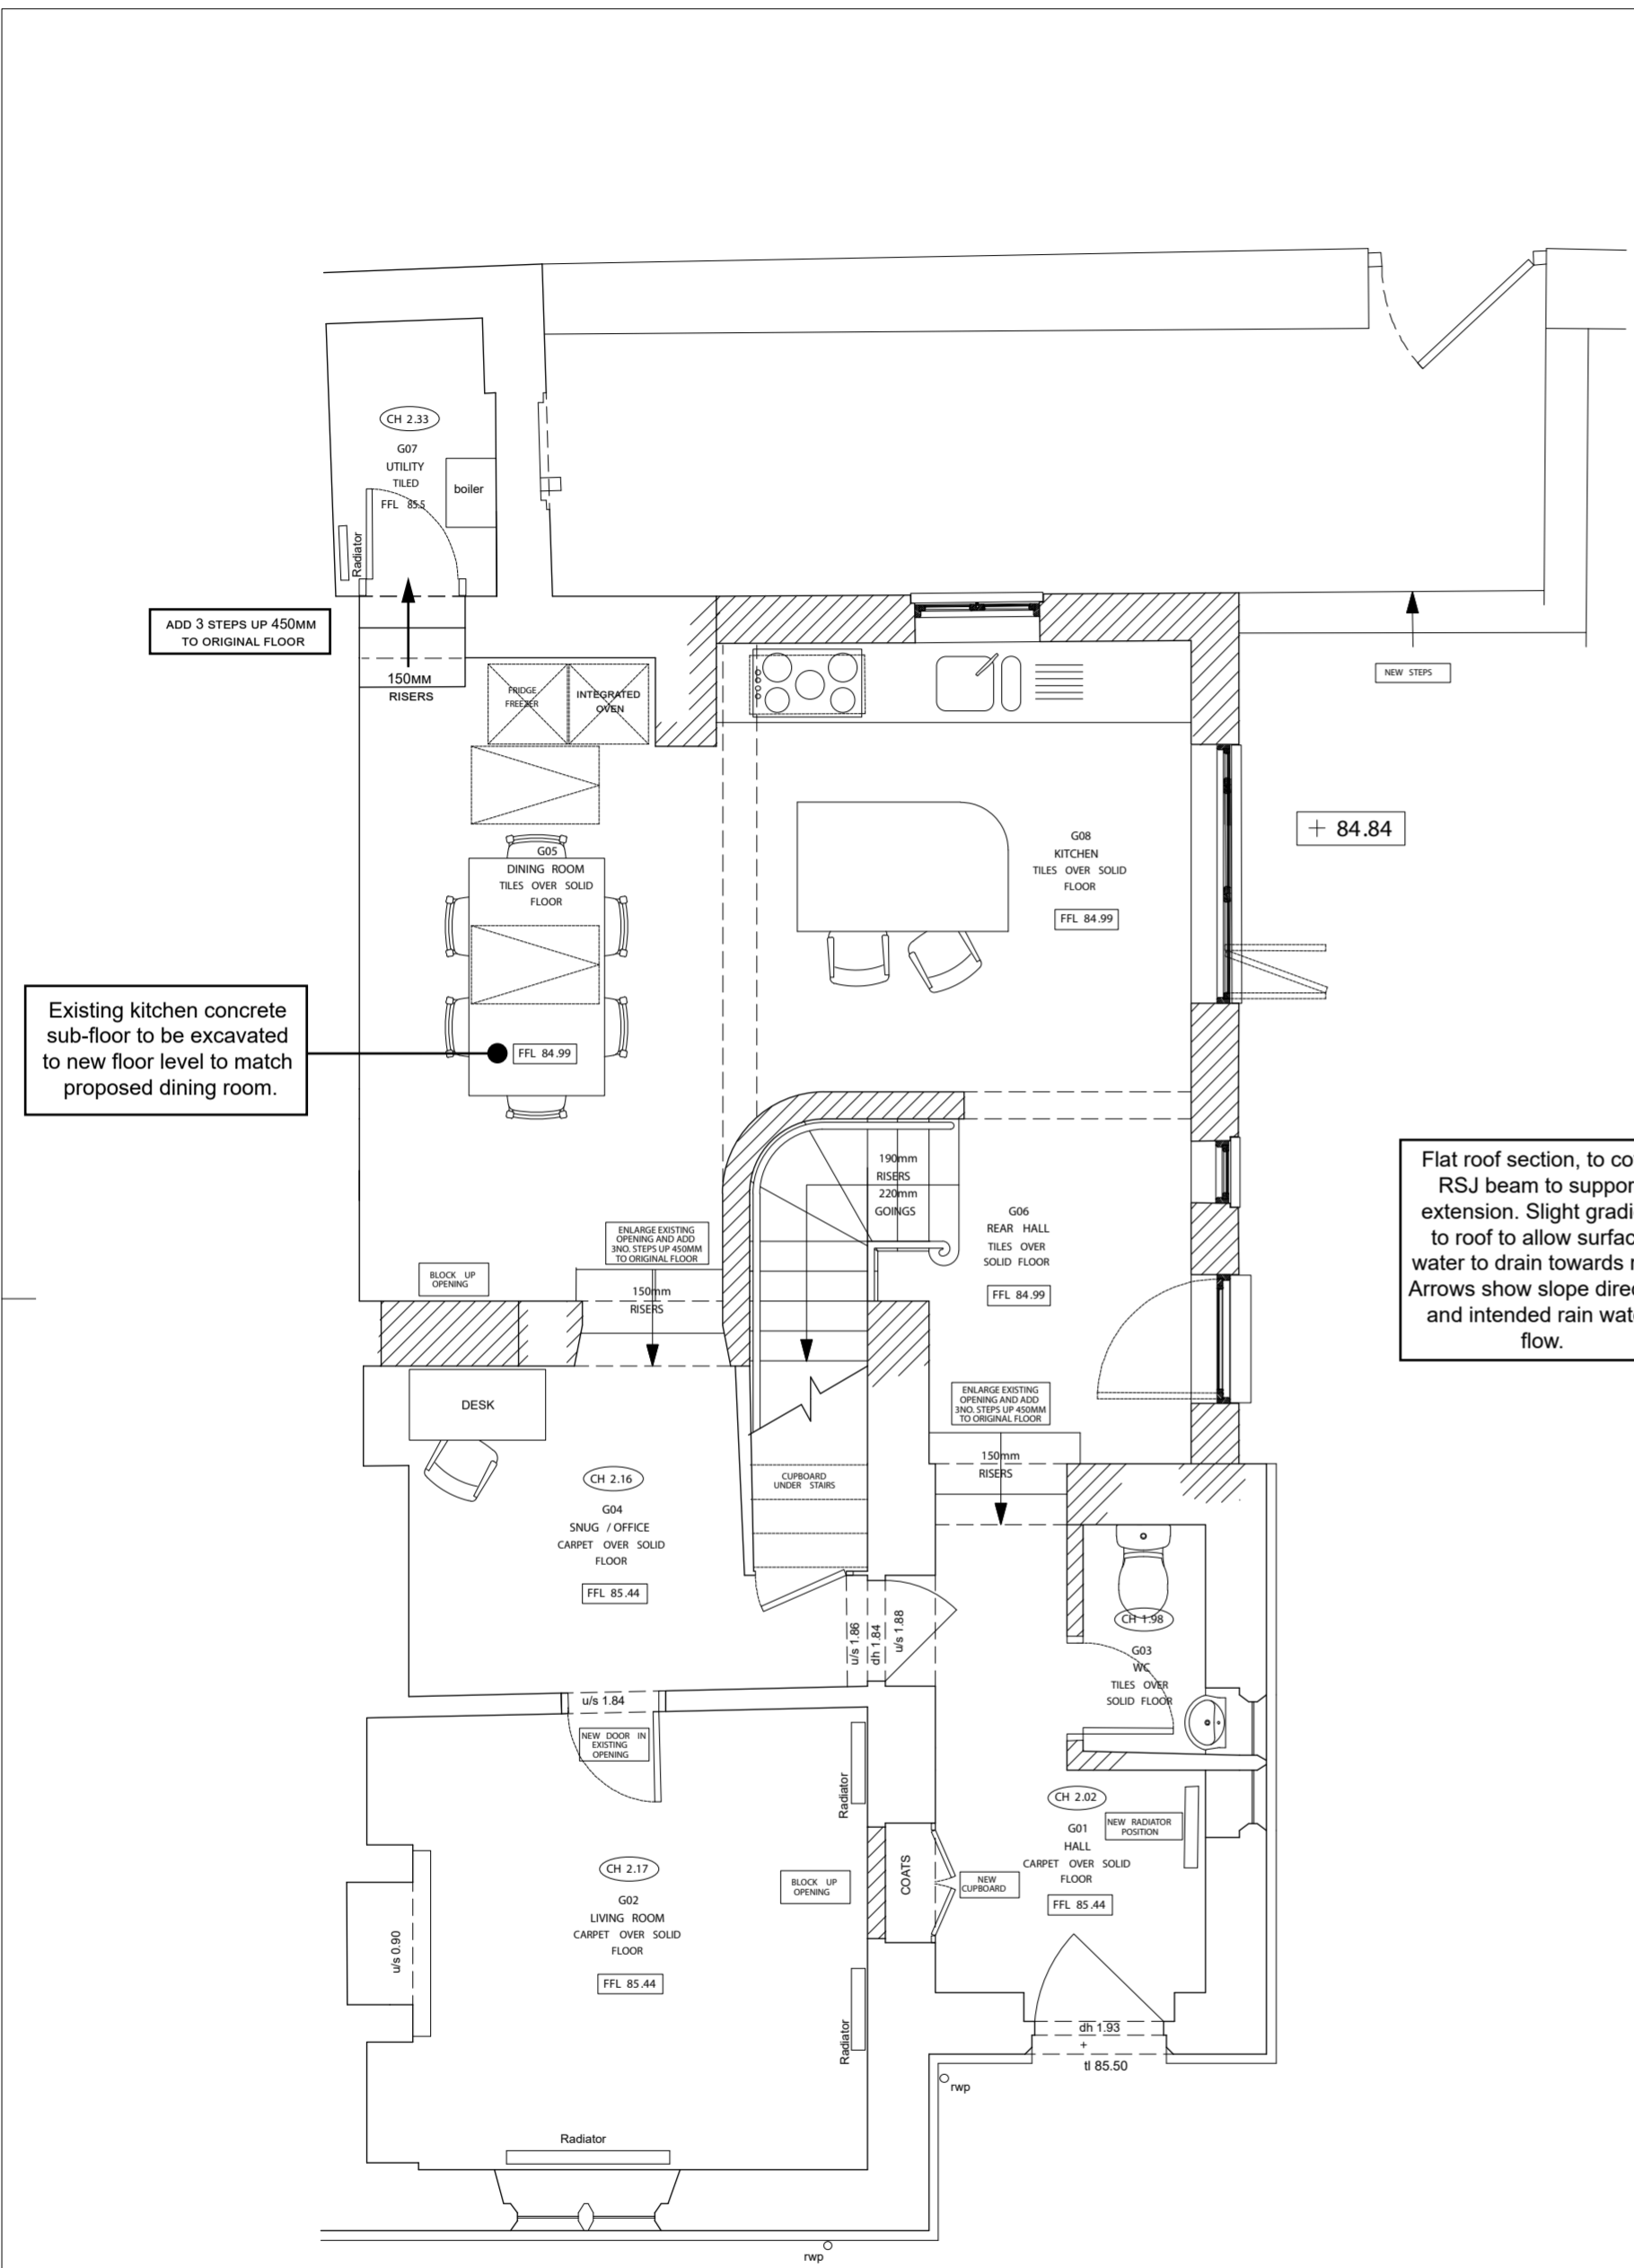

Existing kitchen concrete sub-floor to be excavated to new floor level to match proposed dining room.

Flat roof section, to cover RSB beam to support extension. Slight gradient to roof to allow surface water to drain towards rear. Arrows show slope direction and intended rain water flow.

GROUND FLOOR PLAN

FIRST FLOOR PLAN