



SCALE BAR 1:20

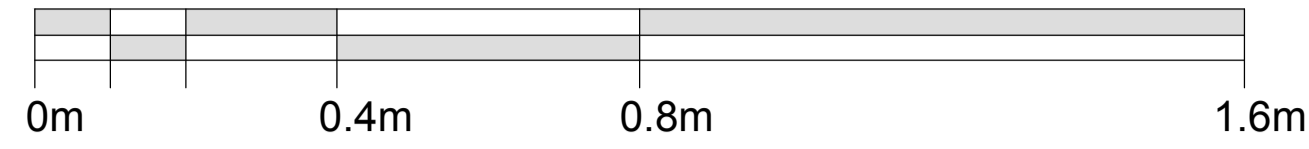

1 TOP PLAN
Scale: 1:20

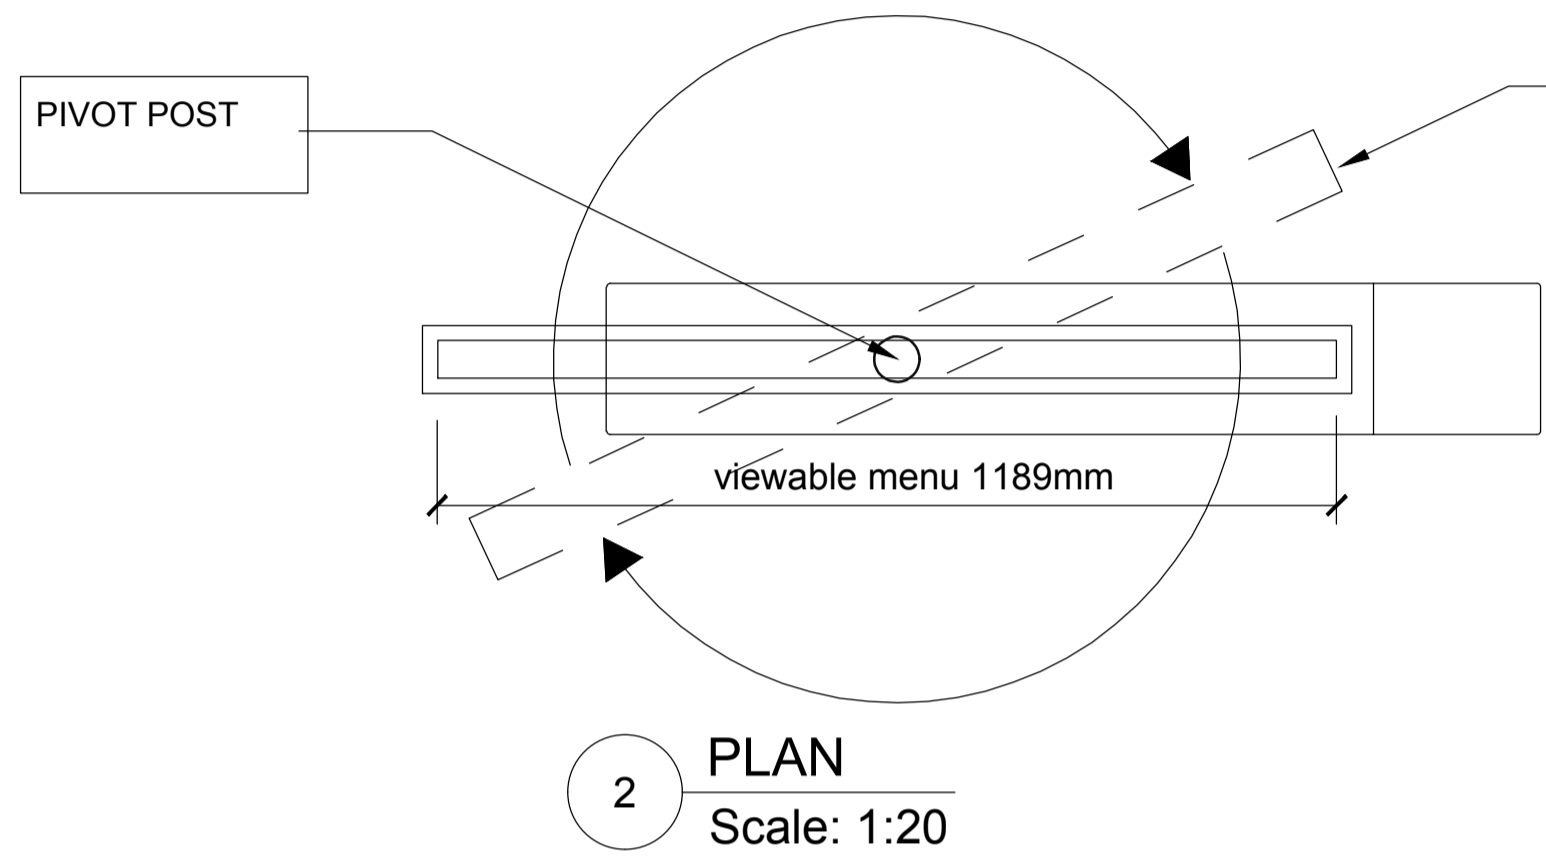

2 PLAN
Scale: 1:20

GENERAL NOTES


- REQUIRES POWER FOR INTERNAL LIGHTING
- LUMINANCE TO BE 500Cd/m² WITHIN SIGNAGE
- CONTRACTOR TO ADVISE ON STRUCTURAL REQUIREMENTS FOR SIGN
- ALL POWDER-COATING TO BE AT 60% SHINE

2A0 DOUBLE-SIDED GRAPHIC POSTER. ROTATABLE AND INTERNALLY ILLUMINATED


OVERALL FRAME SIZE 1229mm X 1722mm
VISIBLE ADVERTS AREA 1189mm X 1682mm
FRAME THICKNESS 20mm

360° ROTATING FRAME TO BE LOCKABLE IN BOTH POSITIONS.

GRAPHIC POSTERS ON BOTH SIDES TO BE INTERNALLY ILLUMINATED.

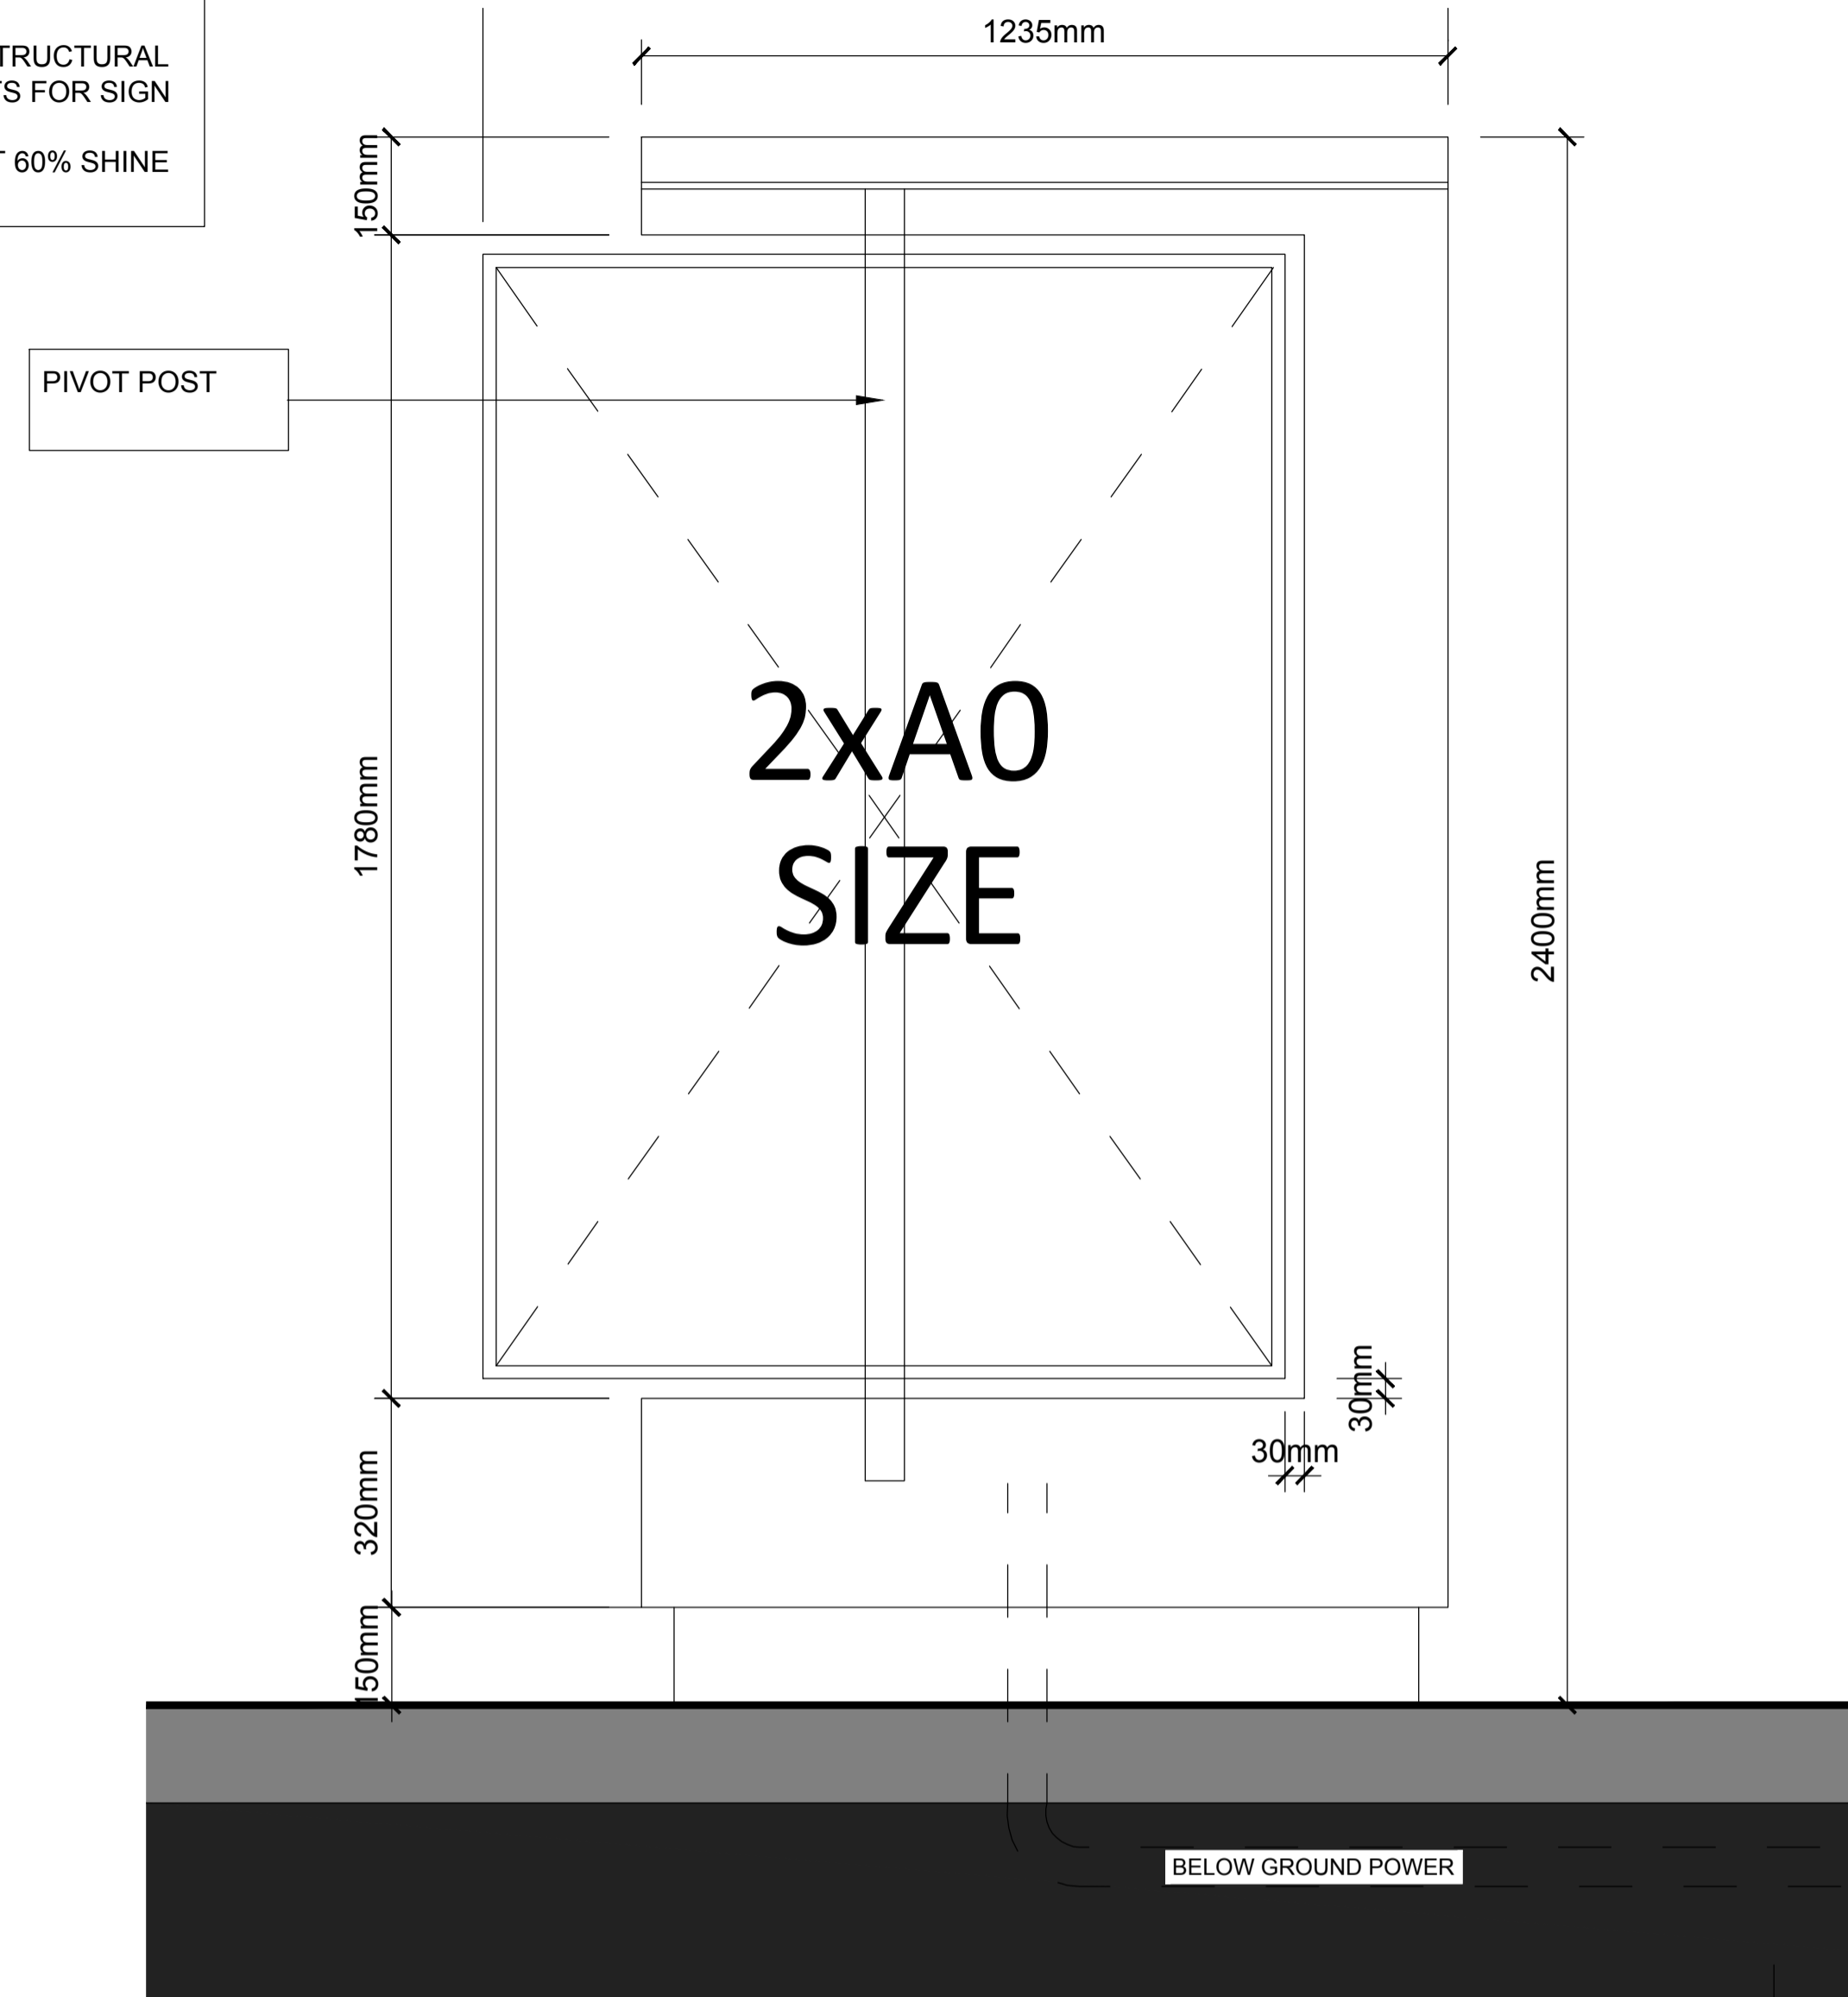

4 FRONT ELEVATION
Scale: 1:20

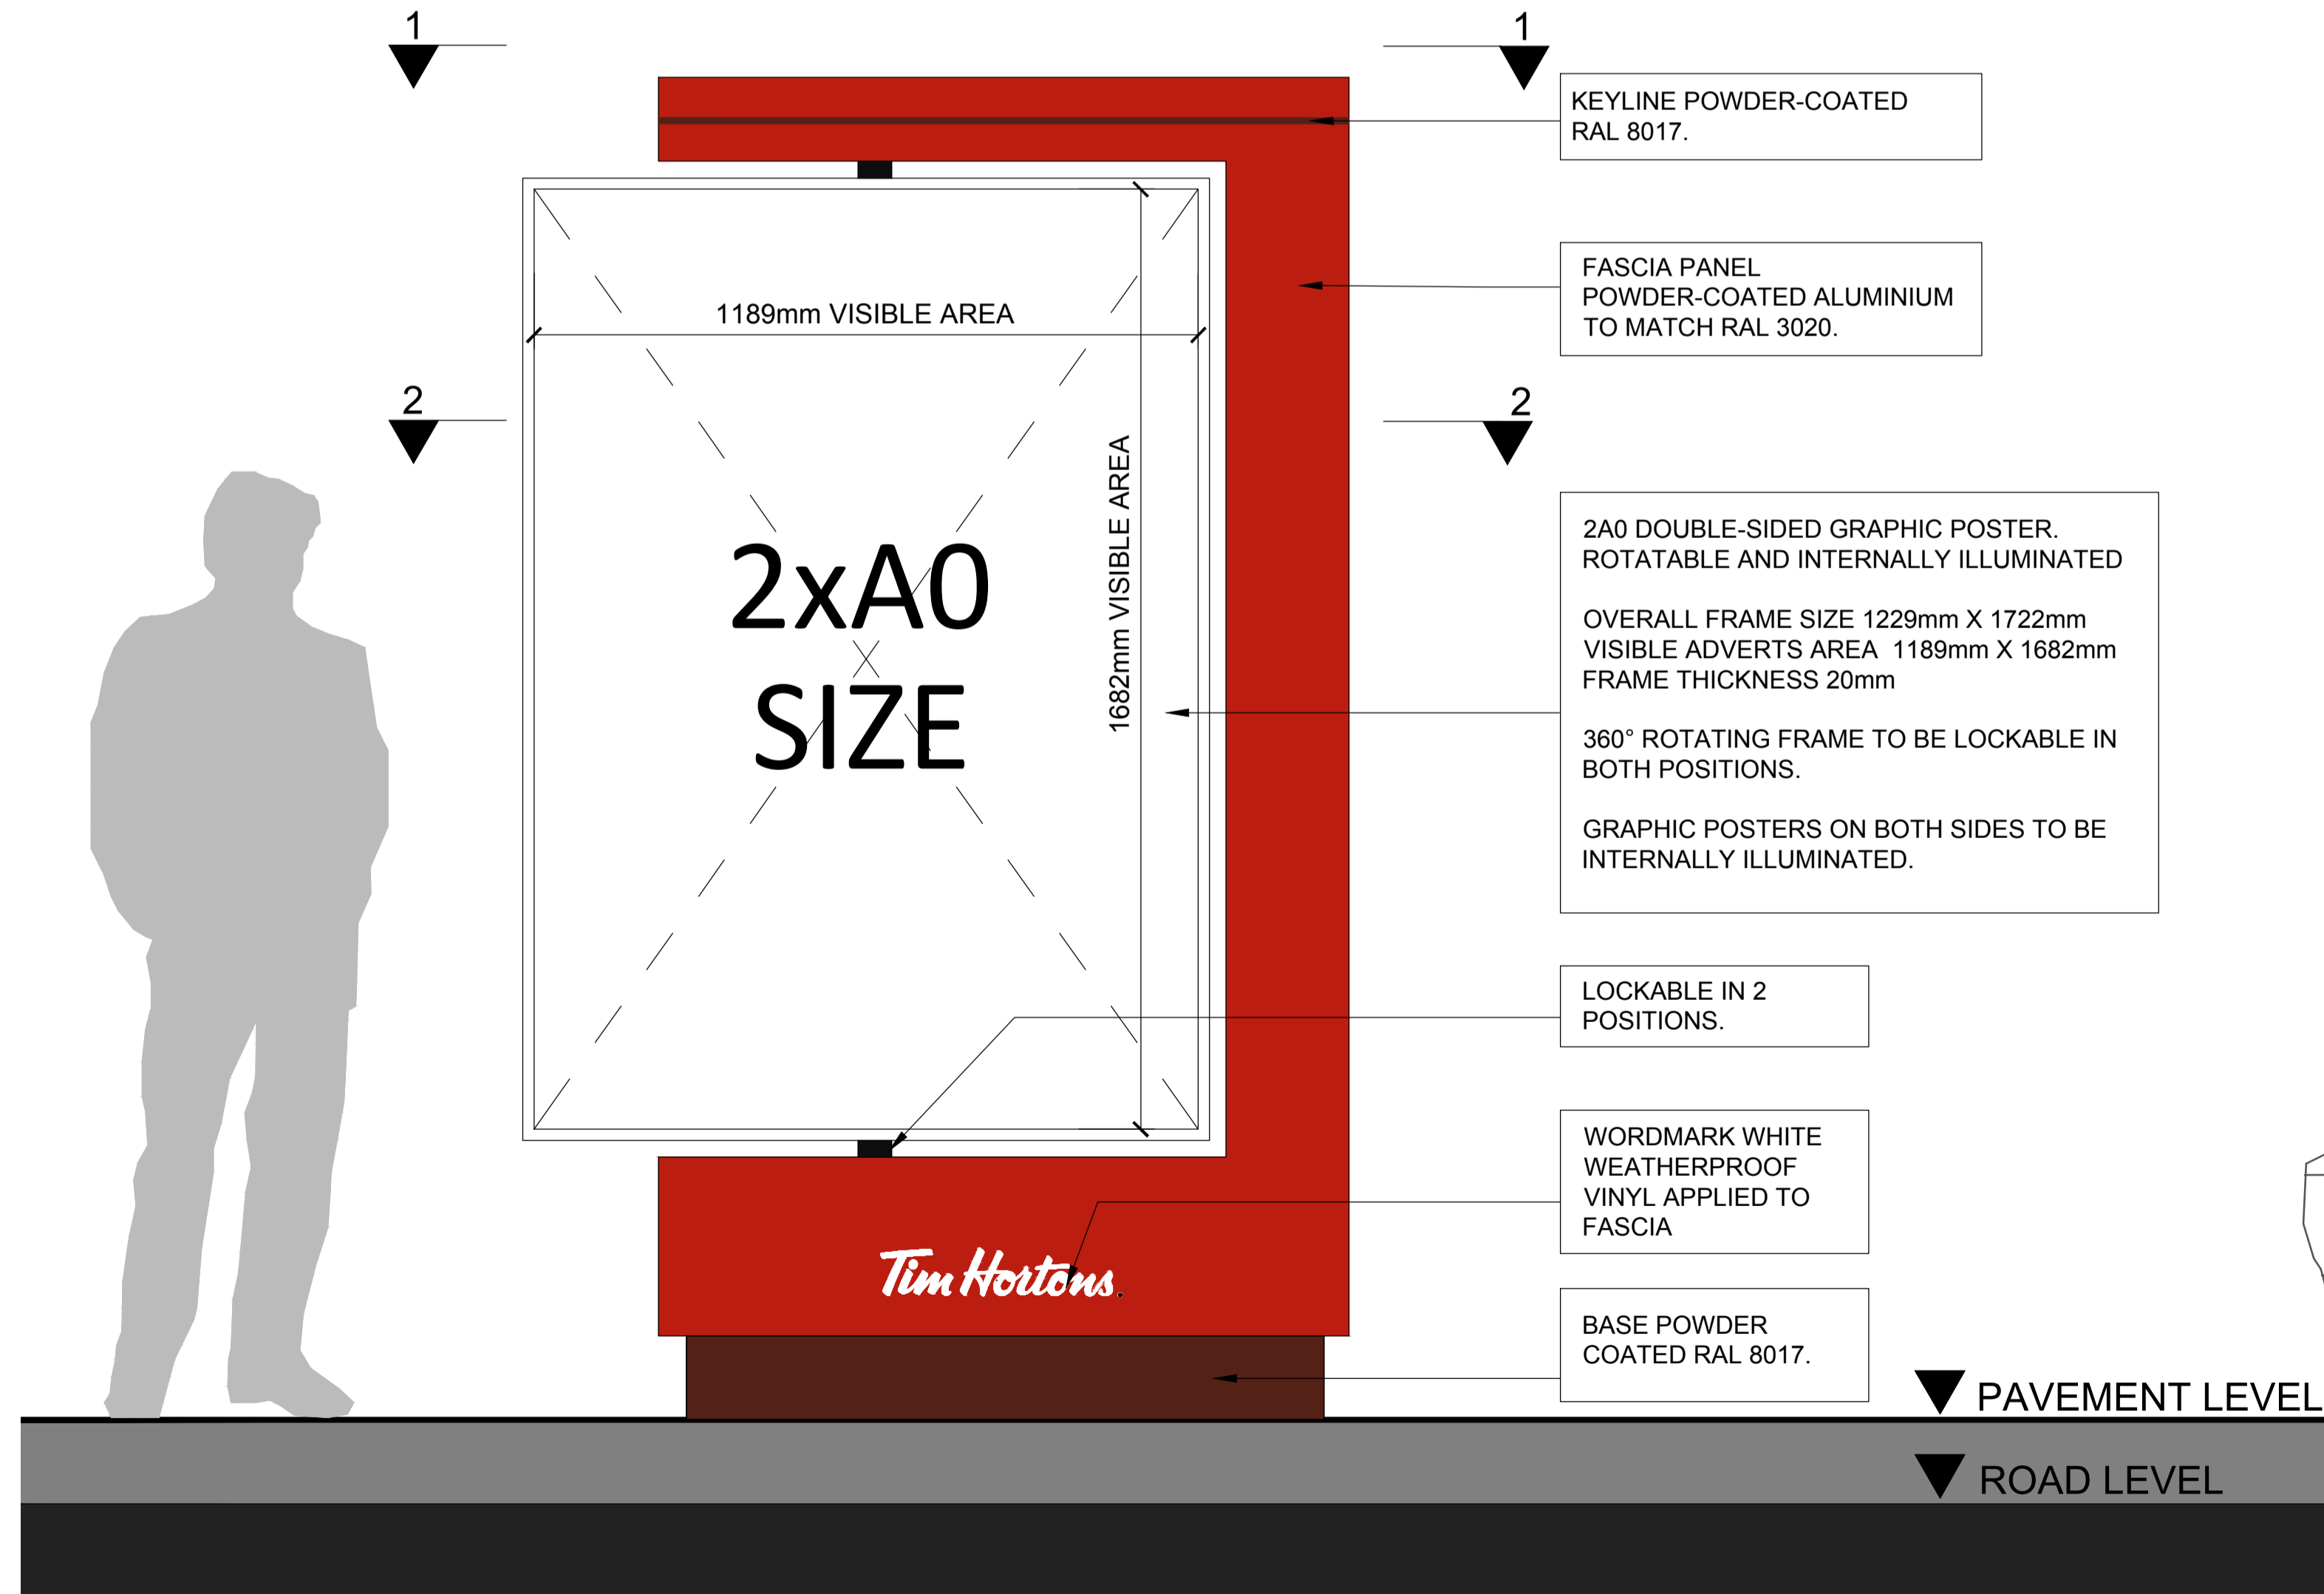

3 FRONT ELEVATION (COLOUR)
Scale: 1:20

IMPORTANT:

ONLY SCALE FOR PLANNING PURPOSES.

ALL DIMENSIONS SHOWN ARE FOR REFERENCE ONLY, AND SHOULD BE VERIFIED ON SITE BY THE PRINCIPLE CONTRACTOR.

COPYRIGHT:

THIS DRAWING AND THE DETAILS HEREIN ARE THE COPYRIGHT OF TIM HORTONS UK & IRELAND LIMITED AND MUST NOT BE REPRODUCED, ALTERED OR PASSED TO ANY THIRD PARTY WITHOUT PRIOR WRITTEN CONSENT.

THE CONTRACTOR TO ADVISE ON ALL DETAILS AND ENSURE STABILITY AND STRENGTH OF CONSTRUCTION. THE CONTRACTOR TO PROVIDE SETTING OUT AND ROD DRAWINGS FOR APPROVAL PRIOR TO CONSTRUCTION.

THE CONTRACTOR TO CHECK ALL DIMENSIONS ON SITE AND RELATE TO THESE DRAWINGS. THE CONTRACTOR TO REPORT ANY DISCREPANCIES TO DESIGNERS PRIOR TO CONSTRUCTION.

ALL CONSTRUCTION AND MATERIALS TO COMPLY WITH CURRENT BUILDING AND FIRE REGULATIONS.

ALL SERVICES TO LOCAL AUTHORITIES, BICO AND ENVIRONMENTAL HEALTH REQUIREMENTS, AND TO SERVICE ENGINEER'S DETAILS. ALL STRUCTURE TO STRUCTURAL ENGINEER'S DETAILS AND LOCAL AUTHORITIES AND BICO REQUIREMENTS.

THE CONTRACTOR SHALL COMPLY WITH THE CONSTRUCTION (GENERAL) REGULATIONS, CODE OF PRACTICE FOR THE PREVENTION OF FIRES ON CONSTRUCTION SITES AND BUILDINGS UNDERGOING REFURBISHMENT, HEALTH & SAFETY AT WORK REGULATIONS 1974.

CODE OF WELFARE CONDITIONS AS OUTLINED IN THE NATIONAL WORKING RULE AGREEMENT FOR THE BUILDING INDUSTRY AND ANY STATUTORY RULES AND ORDERS RELATING TO THE PROVISION AND MAINTENANCE OF WELFARE AND SAFETY MEASURES AND AMENITIES FOR ALL WORK PEOPLE EMPLOYED ON SITE.

CONTRACTOR TO ENSURE, WHERE APPLICABLE, THAT ALL LANDLORDS GUIDELINES / REQUIREMENTS ARE MET.

WHERE DRAWING HAVE BEEN ISSUED AS DXF, DWG OR OTHER ELECTRONIC MEANS, THE DESIGNER CANNOT BE HELD RESPONSIBLE FOR THE ACCURACY OF THE DATA WITHIN YOUR CAD SYSTEM AFTER TRANSFORMATION. THE RECIPIENT IS ADVISED TO USE THE TRANSLATED DATA ONLY AS BACKGROUND FOR DRAWING PURPOSES.

REV	DESCRIPTION	DATE	NAME
DRAWING STATUS		PLANNING	
<i>Tim Hortons</i>			
FORTUNE HOUSE, CRABTREE OFFICE VILLAGE, EVERSLEY WAY, EGHAM, TW20 8RY			
Project Name LEICESTER GROVE FARM TRIANGLE			
Format DRIVE THRU			
Title SIGNAGE DTS 4			
Site Address Grove Farm Triangle Lubbesthorpe Way Leicester LE19 1WW			
Drawing No. 0069-AD-05			Rev. -
Date 27/05/2021	Scale 1:20	@ A3	
Drawn by LK	Scale Bar		
Issued 28/05/2021			
DO NOT RESCALE THIS DRAWING			

