

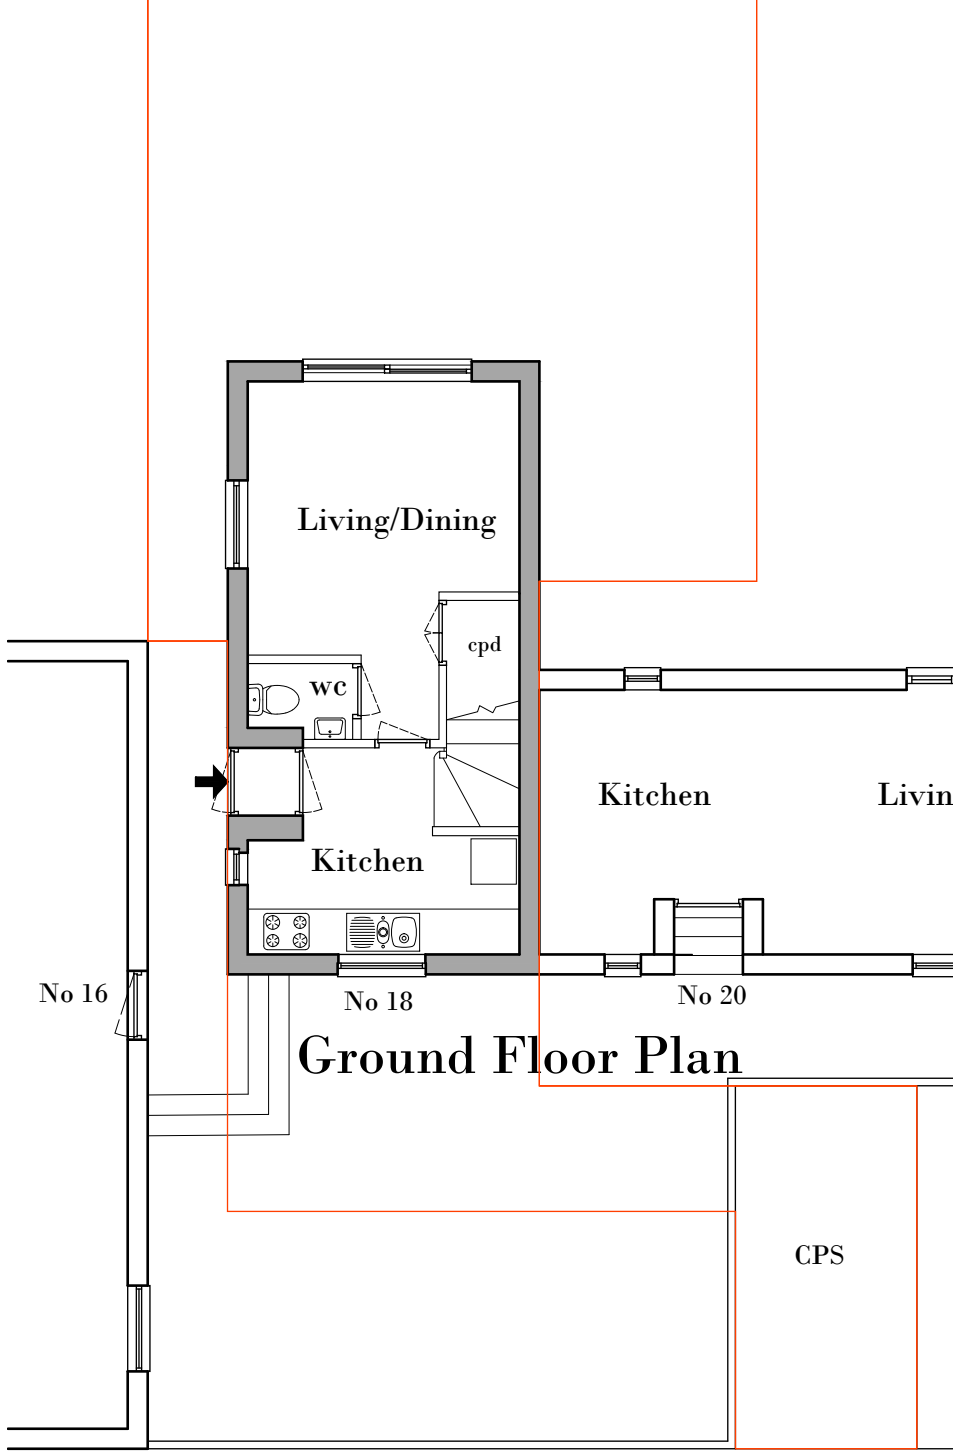



# Brass Talley Alley

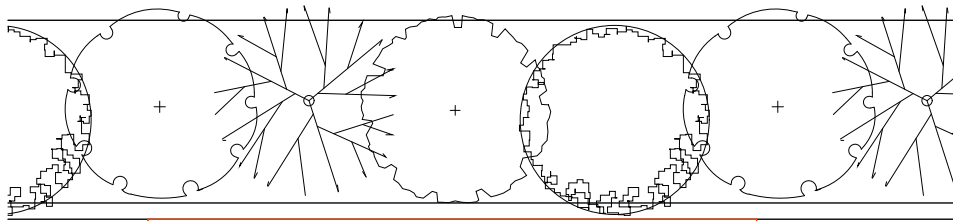

**Ground Floor Plan**

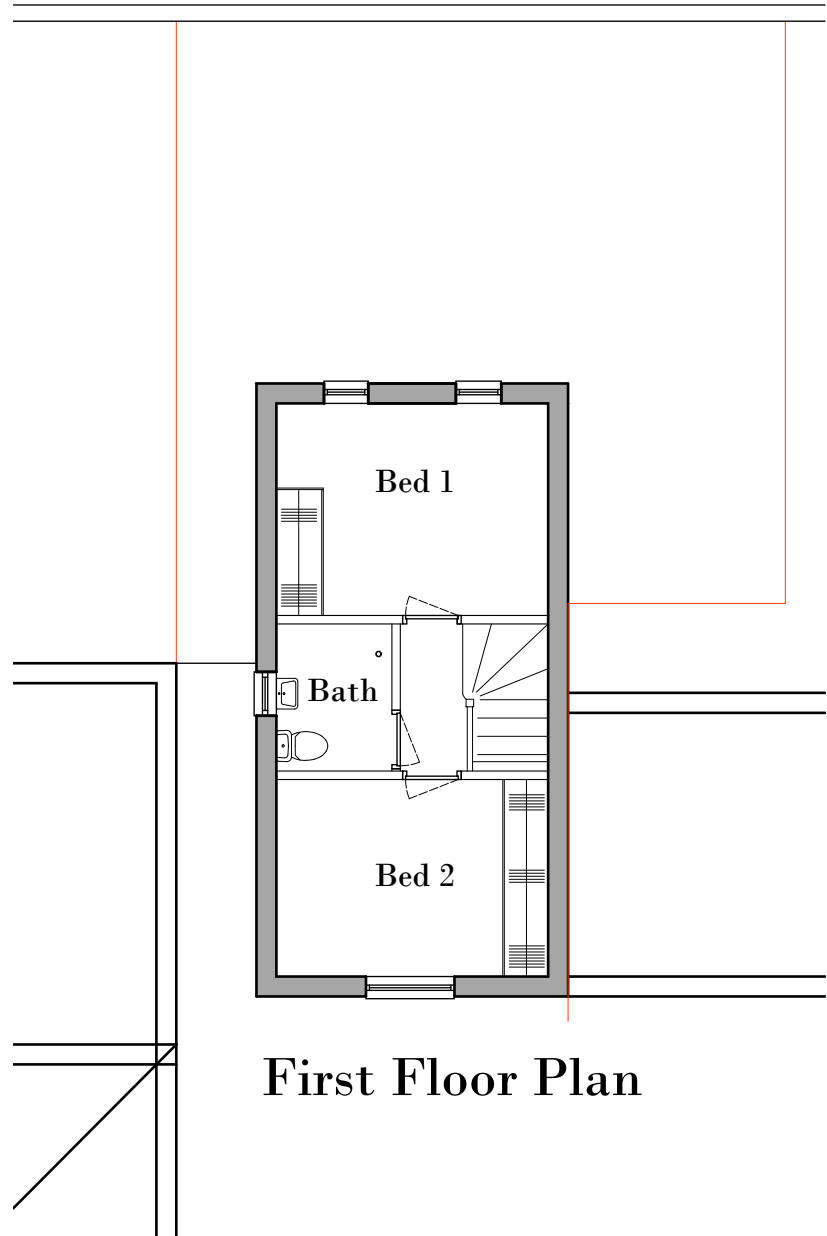

**First Floor Plan**

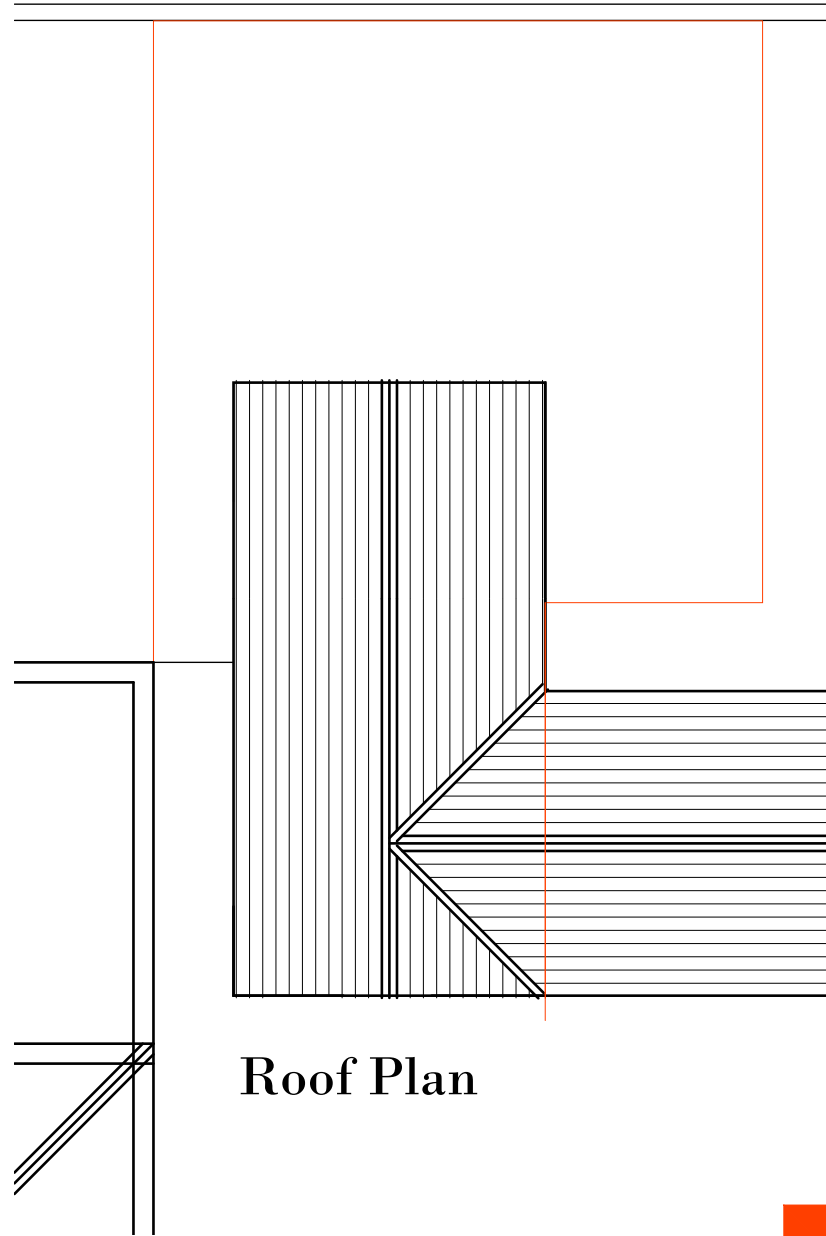

**Roof Plan**



All dimensions to be checked on site by contractor prior to preparation of shop drawings and commencement of work on site.

Do not scale from this drawing.

This drawing and the copyrights and patents therein are the property of OSM Architects Ltd and may not be used or reproduced without consent.

This drawing is to be read in conjunction with all relevant consultant's drawings / documents and any discrepancies or variations are to be notified to OSM Architects before the affected work commences.

Designs subject to site survey and statutory approvals.

**OSM**  
Architects

Unit A  
Cadmus Court  
Cary Avenue  
London SE16 7DS  
Tel: 020 7237 7807  
www.osm-architects.co.uk  
mail@osm-architects.co.uk

Client <b>Mr &amp; Mrs McManus</b>	
Project Extensions at 18 Middleton Drive London SE16 6RZ	
Title Existing Plans	
Job No. <b>L237</b>	Drawing No. <b>PL01</b>
Scale 1:100@A3	Revision
Date August 21	Issue Planning Application

