


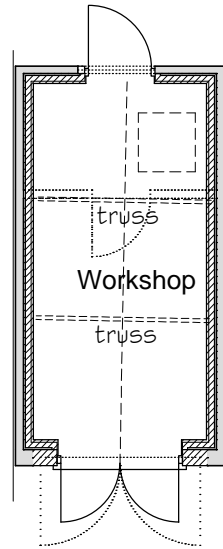
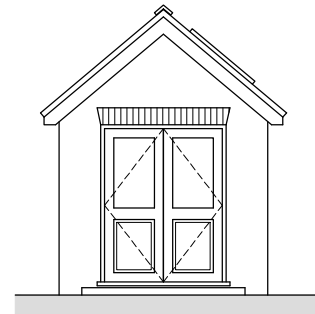


Key	
	Existing walls
	Proposed walls
	Demolition

 


Existing garage to be upgraded thermally. Existing roof to be re-tiled to match existing incorporating insulation to underside. Existing floor to be replaced.


PROPOSED FLOOR PLAN @ 1:100

 


PROPOSED SOUTH ELEVATION @ 1:100

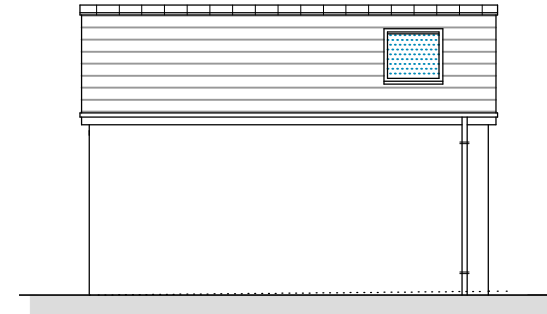


PROPOSED EAST ELEVATION @ 1:100

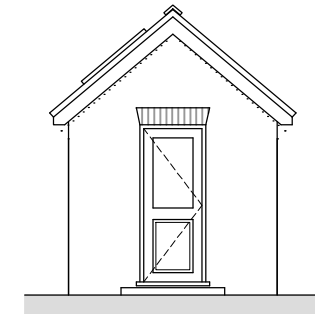


PROPOSED NORTH ELEVATION @ 1:100

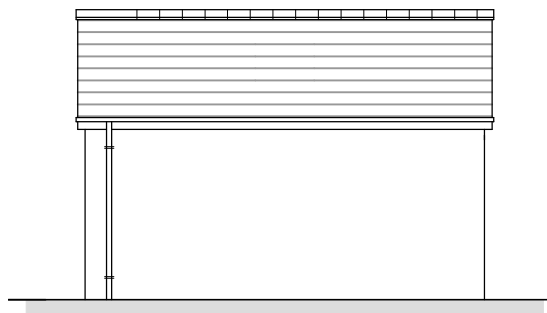

PROPOSED WEST ELEVATION @ 1:100

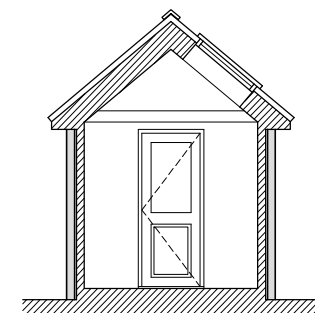

PROPOSED SECTION A-A @ 1:100

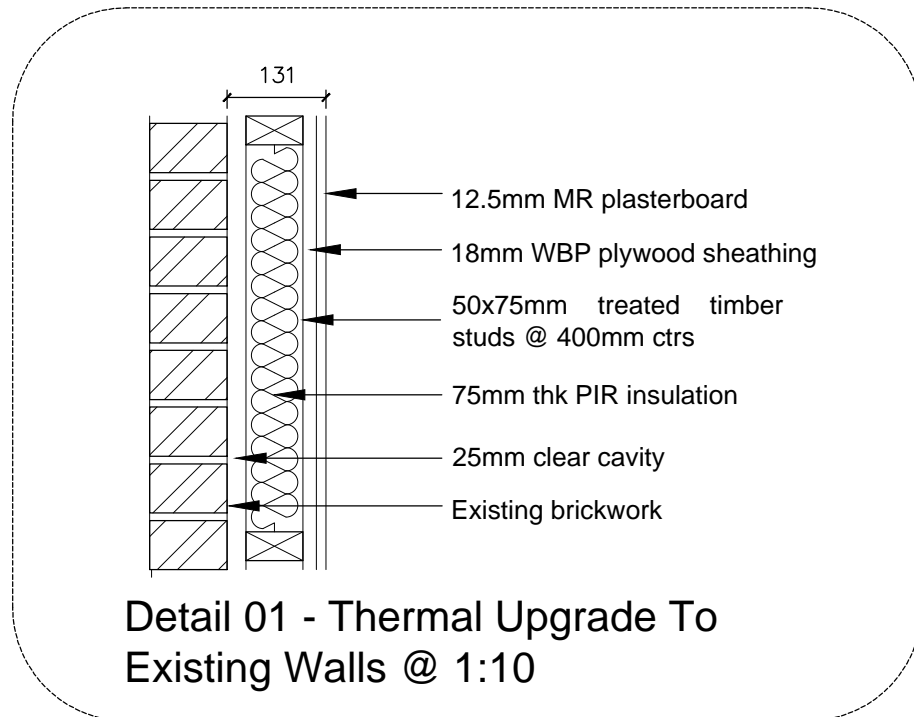

Detail 01 - Thermal Upgrade To Existing Walls @ 1:10

NOTES:
DO NOT SCALE: ALL DIMENSIONS TO BE CHECKED ON SITE AND VERIFIED PRIOR TO COMMENCING WORKS/MANUFACTURE. ANY DISCREPANCIES TO BE REPORTED TO NOUVEAU ARCHITECTURE
THIS DRAWING IS PROTECTED BY COPYRIGHT. IT MAY NOT BE REPRODUCED IN ANY FORM OR BY ANY MEANS FOR ANY PURPOSE WITHOUT THE WRITTEN PERMISSION OF NOUVEAU ARCHITECTURE

Rev	Date	Description

Revisions		

CLIENT:
Mr & Mrs Preston
27 Bell Hill
Petersfield
Hampshire
GU32 2EH


PROJECT:
Extensions & Alterations
27 Bell Hill
Petersfield
Hampshire
GU32 2EH

DRAWING TITLE:
Garage Proposed Plan and Elevations

PLANNING APPLICATION

NOUVEAU ARCHITECTURE

9 Bere Lane
Knowle Village
Hampshire
PO17 5GL
Tel: 01329 833396
Email: info@nouveau-architecture.co.uk
Web: www.nouveau-architecture.co.uk

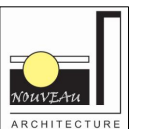

SCALE:	As shown @ A3	
DATE:	Jun 2021	
DRAWN:	CW	
CHECKED BY:		
DRAWING NO:		
N327	PL09	*

Scale 1:100

