




DO NOT SCALE DIMENSIONS FROM DRAWING

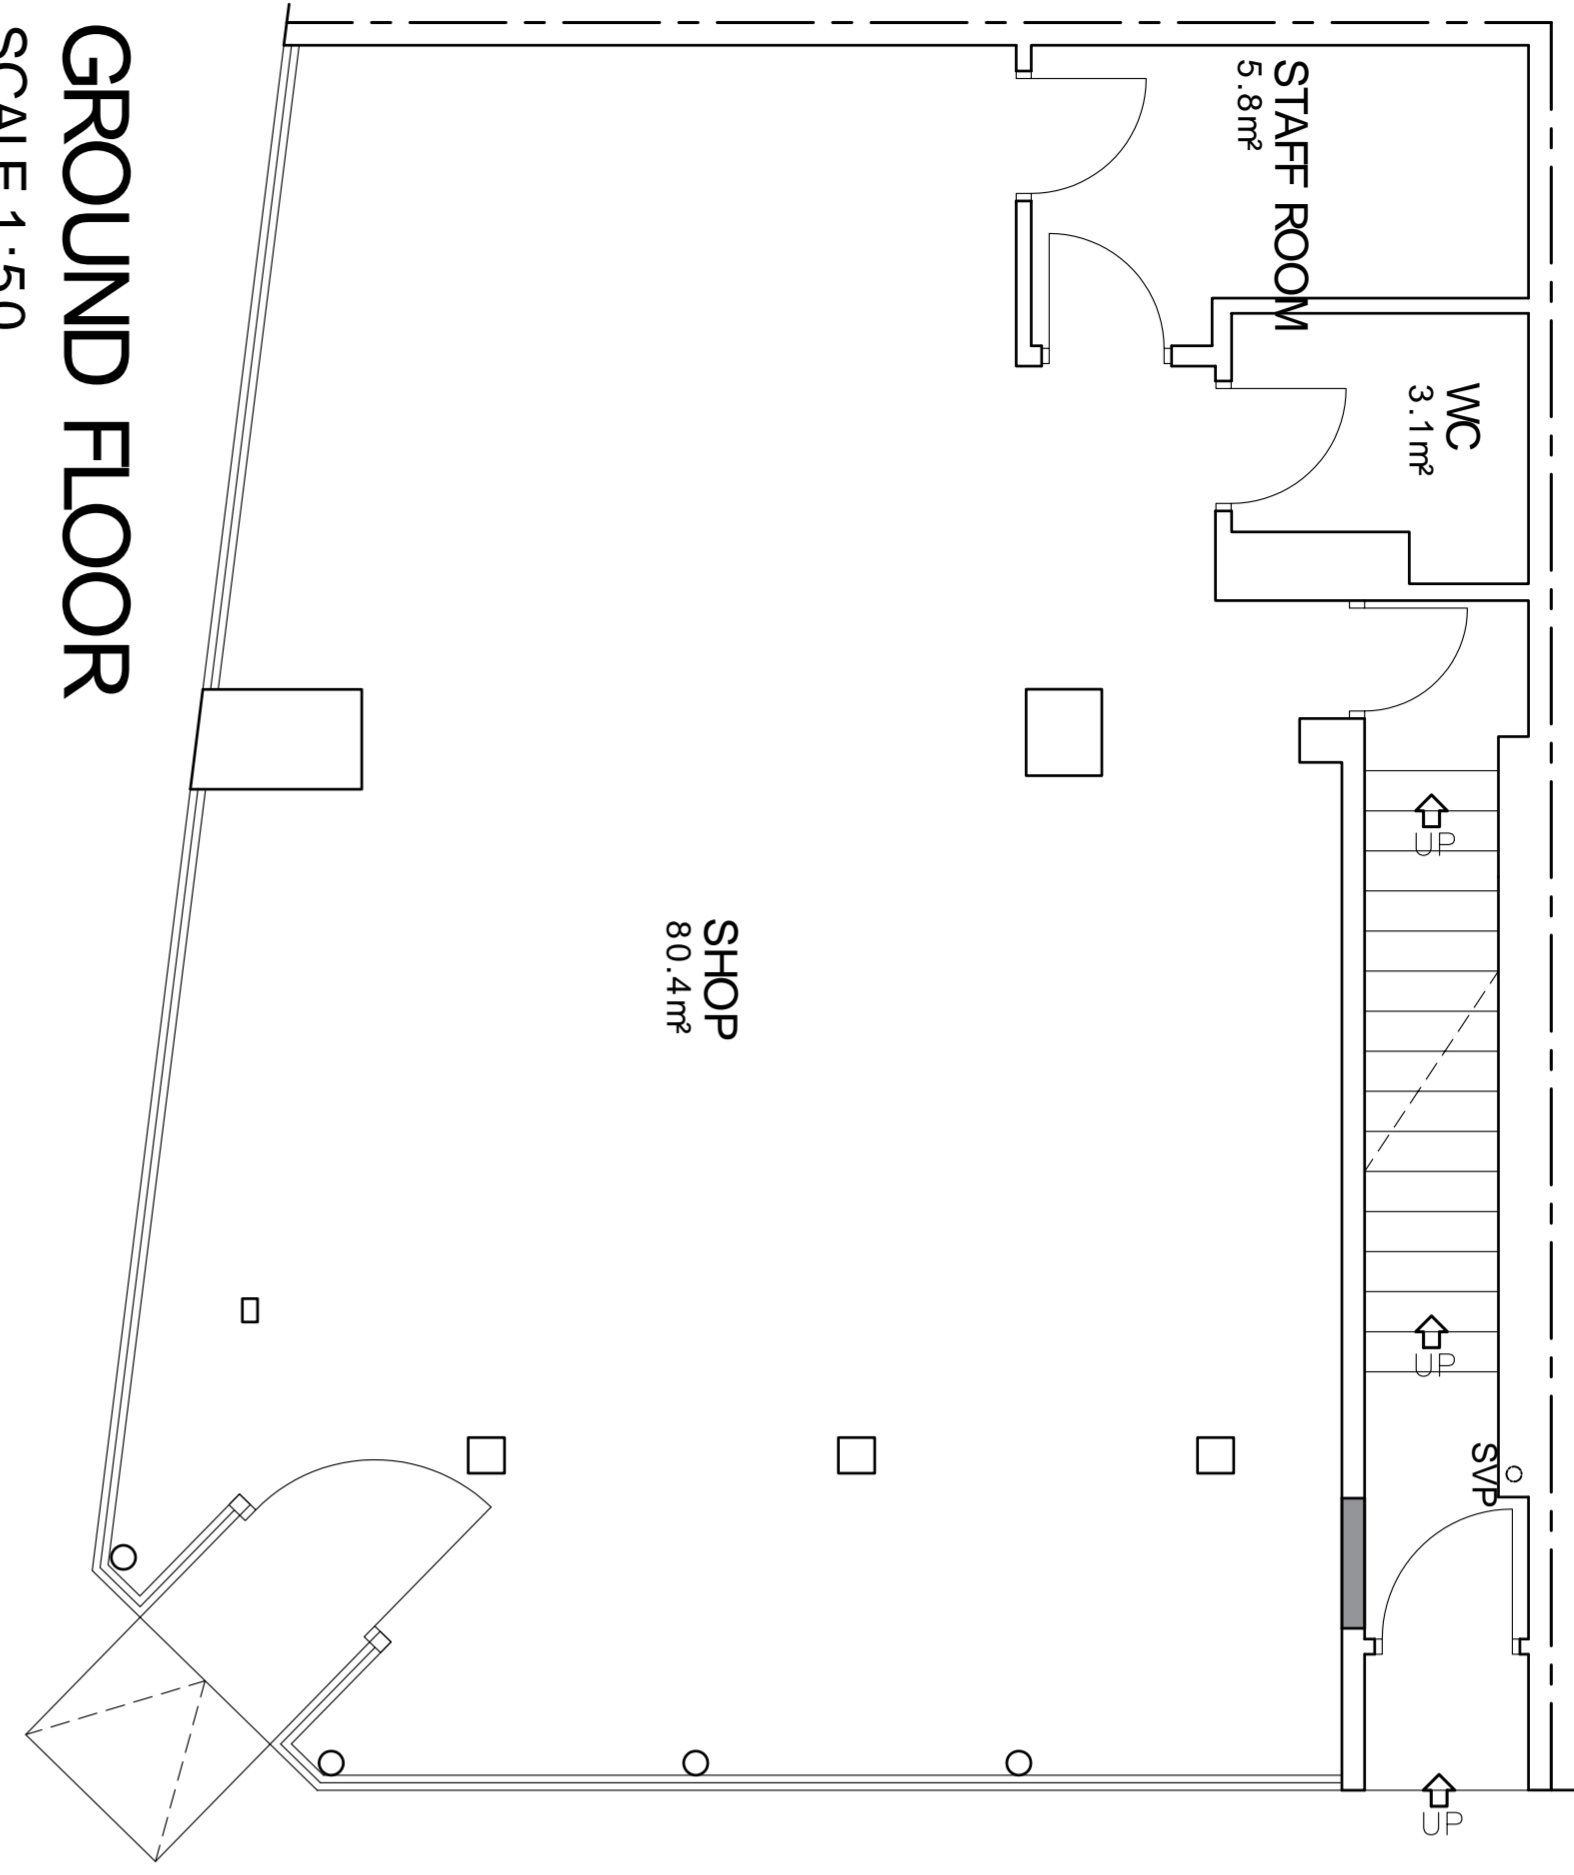

GROUND FLOOR
SCALE 1:50

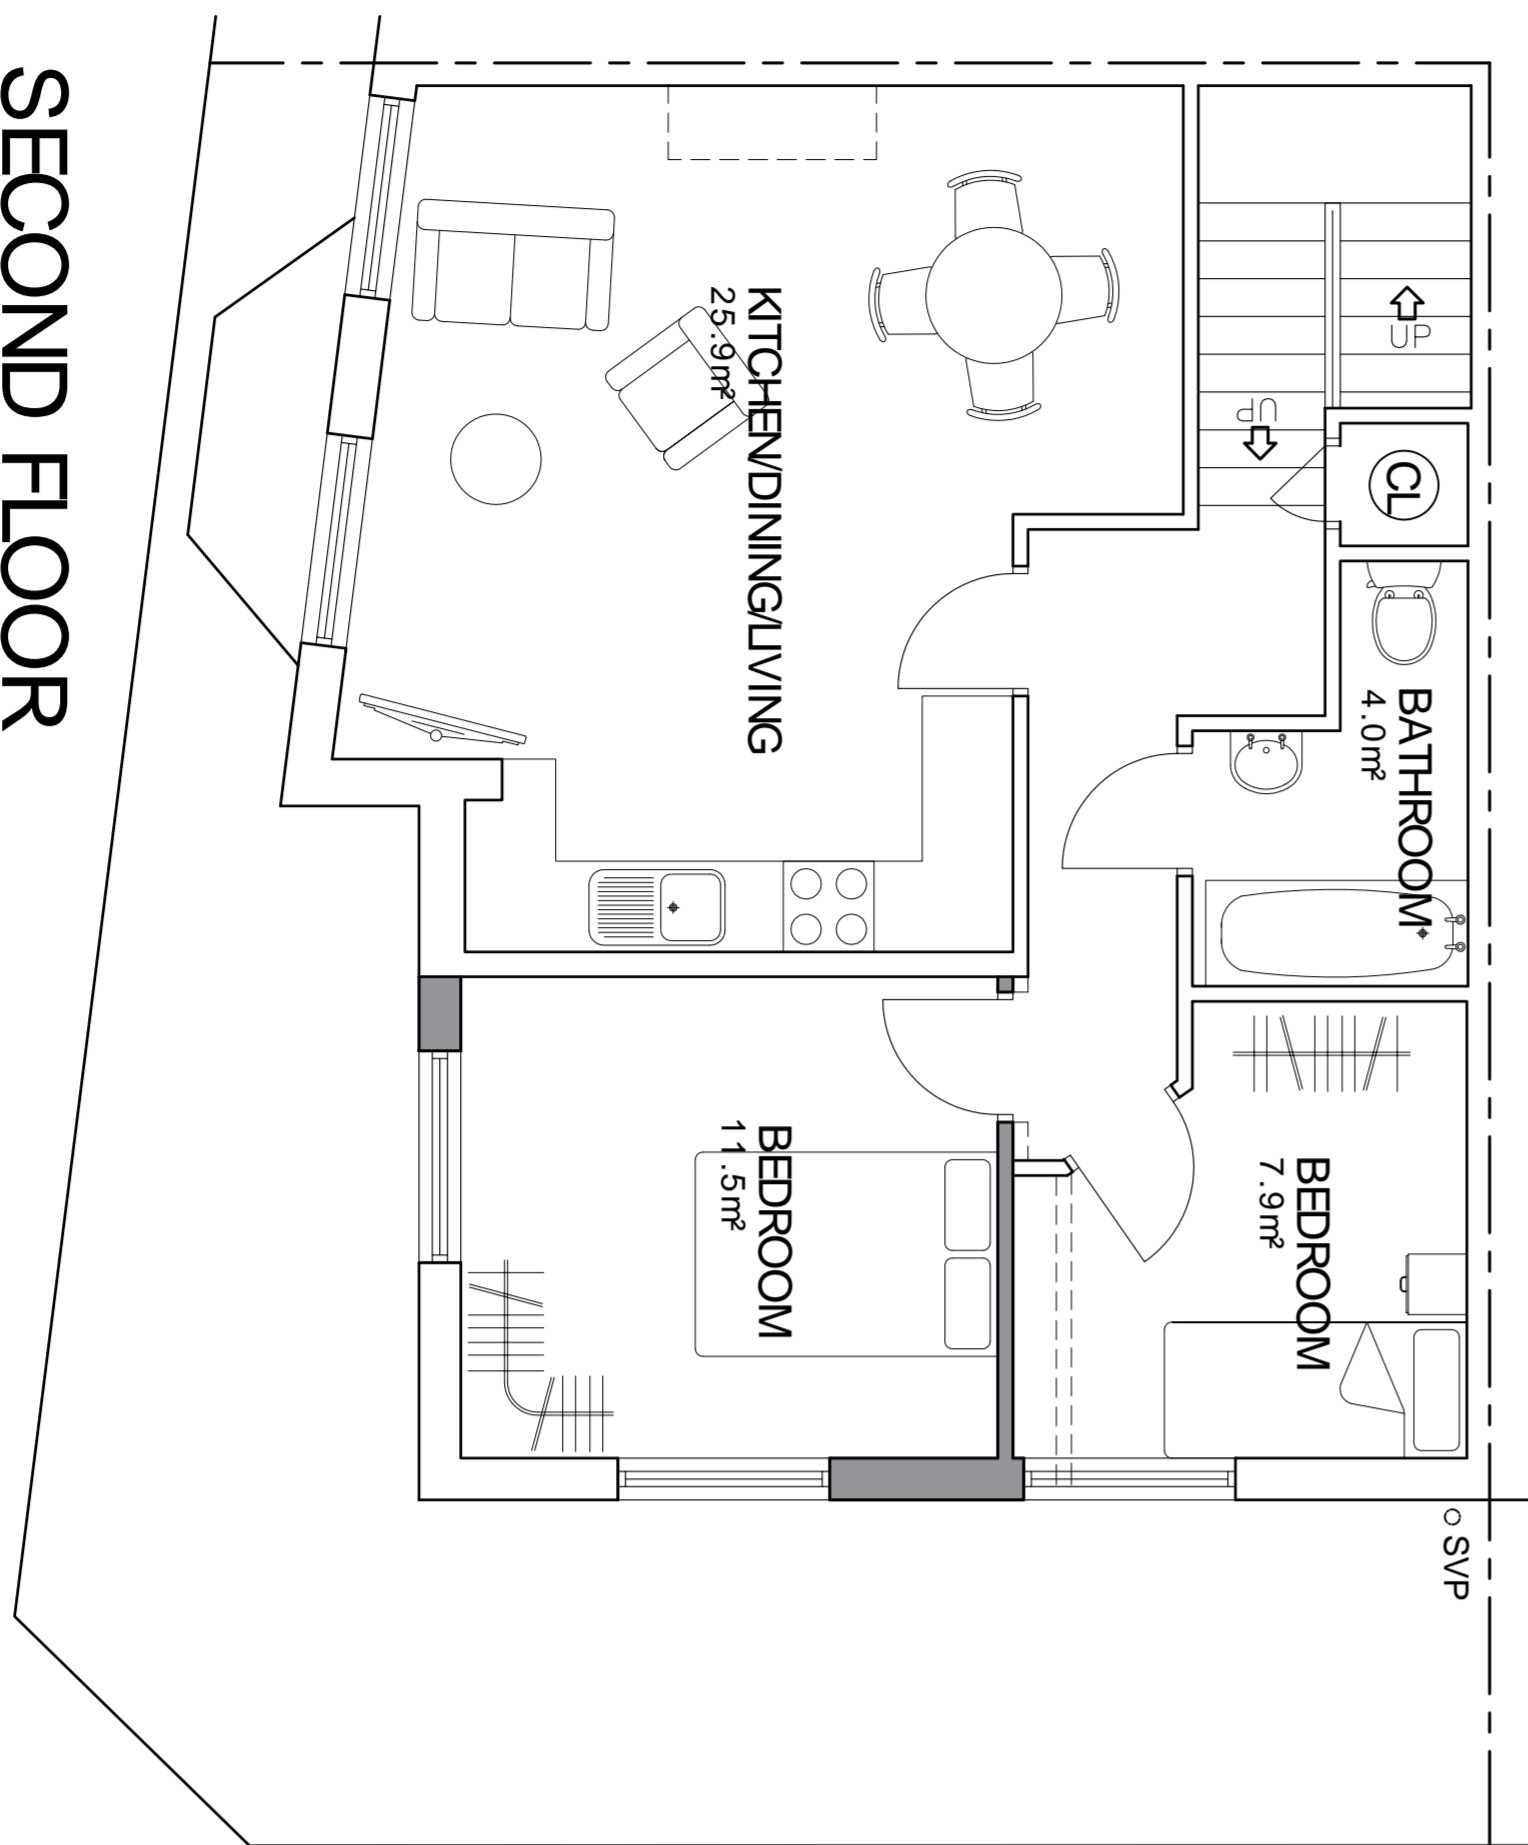

SECOND FLOOR
SCALE 1:50

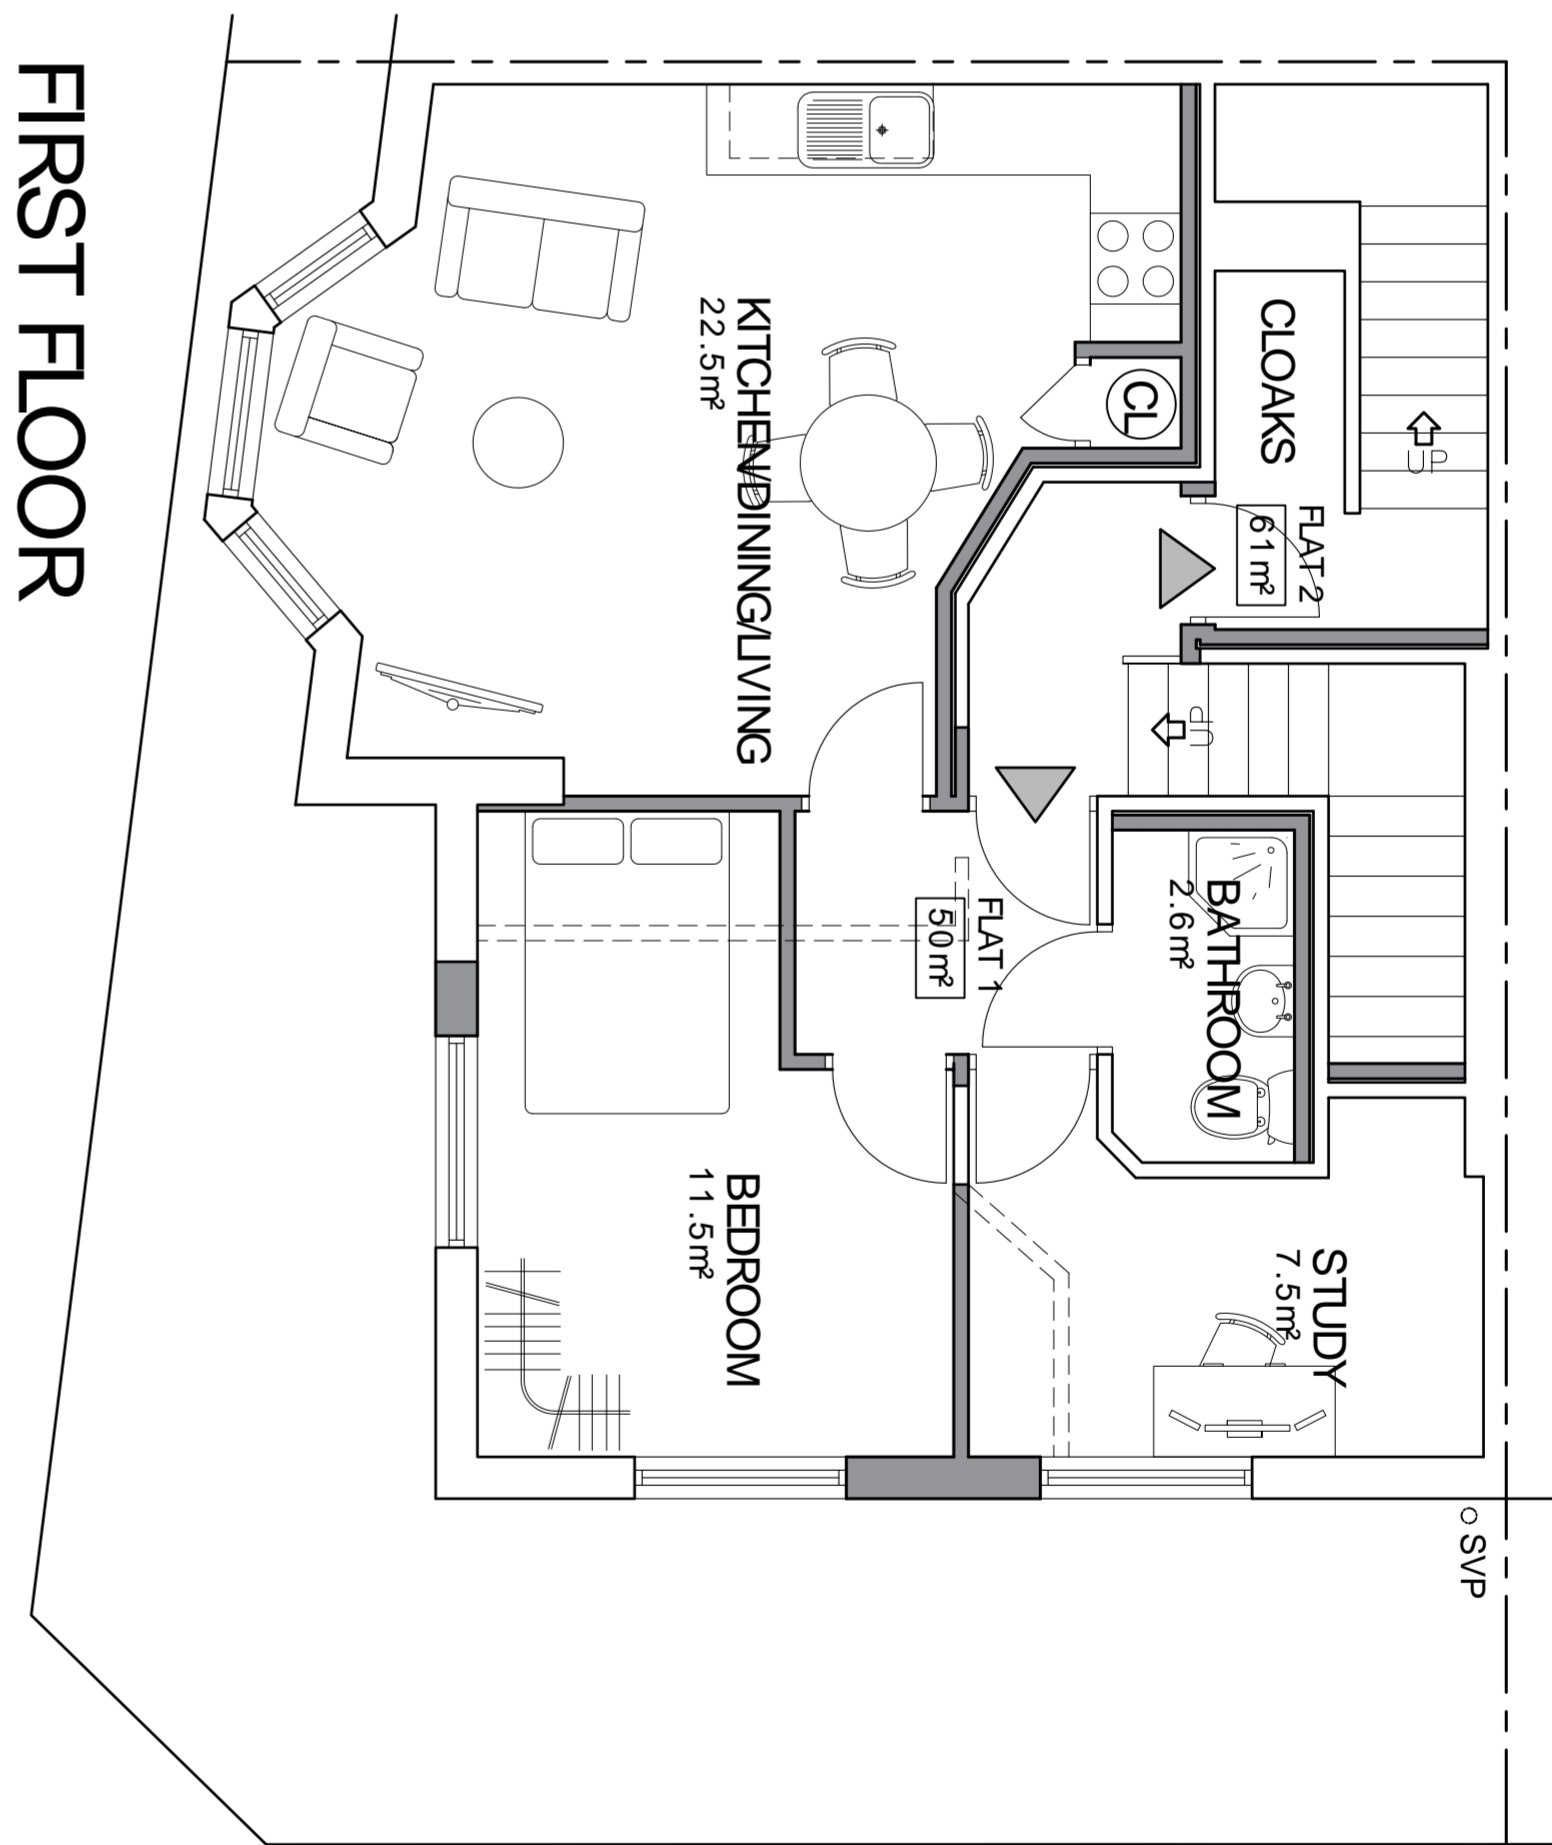

FIRST FLOOR
SCALE 1:50



SITE PLAN
SCALE 1:200

NOTES

1. ALL DIMENSIONS ARE IN MILLIMETERS.
2. DO NOT SCALE FROM THIS DRAWING.
3. THIS DRAWING IS TO BE READ IN CONJUNCTION WITH ALL OTHER RELATED DRAWINGS AND DOCUMENTS. THE USER SHOULD CONSULT THE DRAWING LIST FOR A COMPLETE LIST OF ALL DRAWINGS AND DOCUMENTS.
4. TO COMMENCEMENT OF CONSTRUCTION WORKS.
5. THE BANNER/ARCHITECT SHOULD BE CONTACTED IMMEDIATELY IF THE DRAWING IS FOUND TO BE IN CONFLICT WITH THE DESIGN AND DRAWING PREPARATION DIFFERENTIAL FOUND ON SITE.

CONFIGURATION
FLAT 1 - 1 BED 2 PERSON TOTAL FLAT 1 AREA 50m²
FLAT 2 - 2 BED 3 PERSON TOTAL FLAT 2 AREA 61m²

Rev.	Amendments	Date	By
B	Client Amendments	13-07-21	JCH
A	Client Amendments	13-07-21	JCH



Keystone Design Associates Ltd.
Registered Office
651 Church Street
F1 1 3B 01233 64900
Fax No. 01233 725901
Email : info@keystonedesign.co.uk

PROJECT ADDRESS
59-61 ABINGDON STREET
BLACKPOOL, LANCASHIRE

PROJECT TITLE
CONVERSION 2 NO FLATS
DRAWING TITLE
PROPOSED FLOOR PLANS & SITE PLAN

Client	Drawn	Checked	Date	Scale	Revision
IRMAK SIK	JG		29/06/21	1:50/200 @A1	B

DRAWING No. A021/187/P/01
THIS DRAWING & CONTENTS ARE THE PROPERTY OF KEYSTONE DESIGN ASSOCIATES LTD. UNAUTHORIZED REPRODUCTION OF THE WHOLE OR ANY PART THEREOF IS STRICTLY PROHIBITED. ANY UNAUTHORIZED REPRODUCTION OR INFRINGEMENTS OF PATENT RIGHTS WILL BE PROSECUTED TO THE FULL EXTENT OF THE LAW.
H:\Documents\Drawings\2021\Warrington Road 59-61



