




DO NOT SCALE DIMENSIONS FROM DRAWING

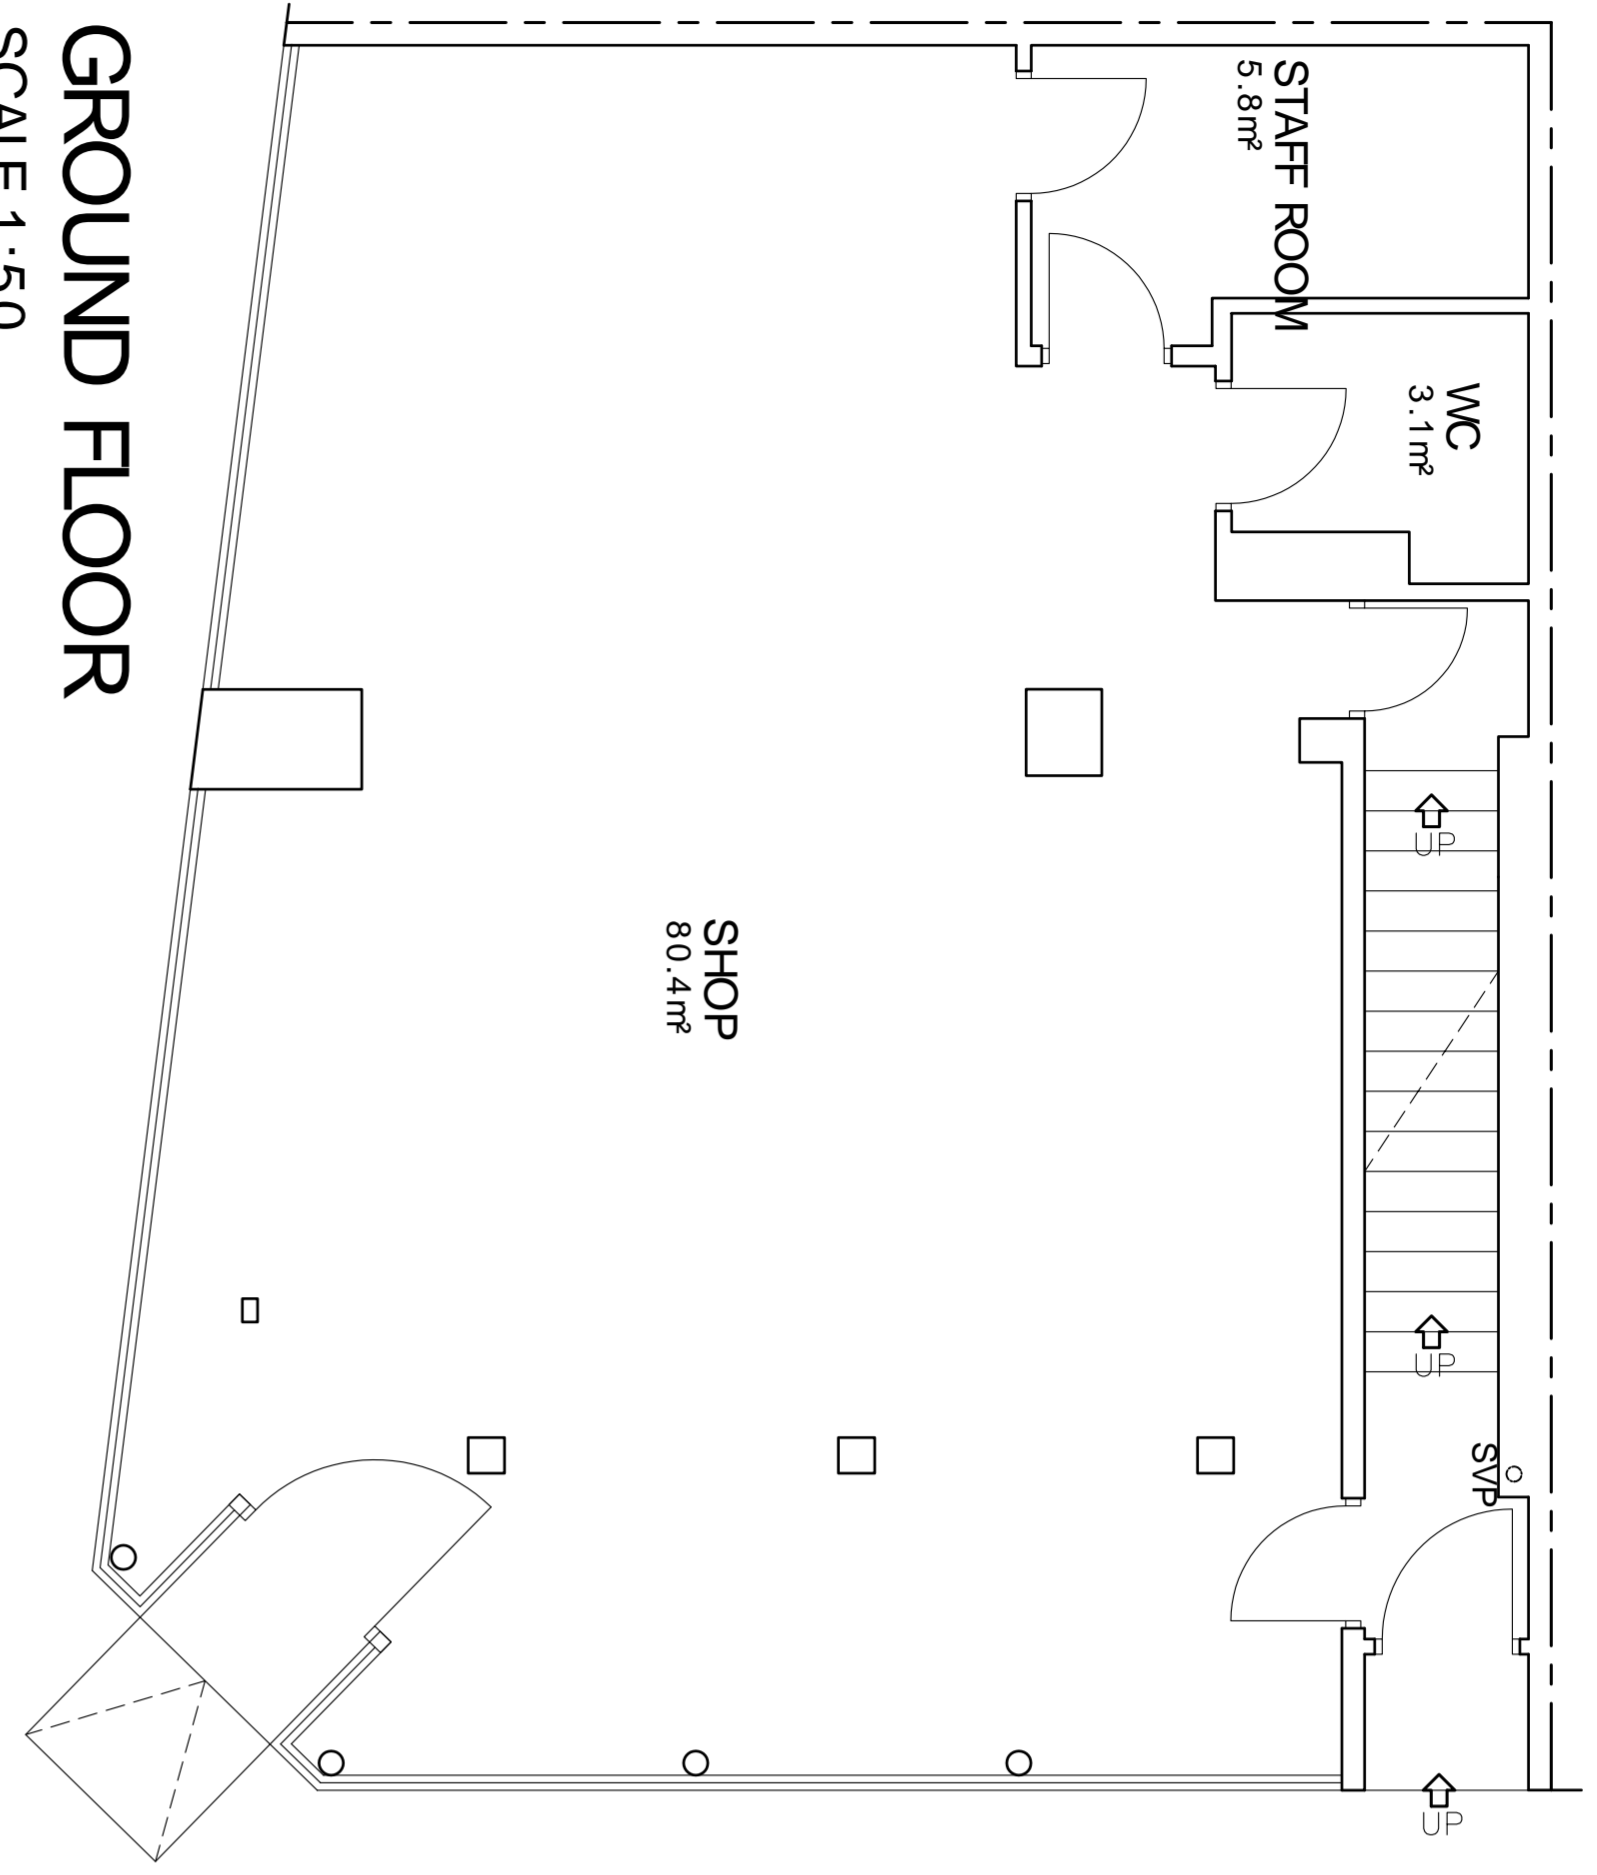


GROUND FLOOR
SCALE 1:50

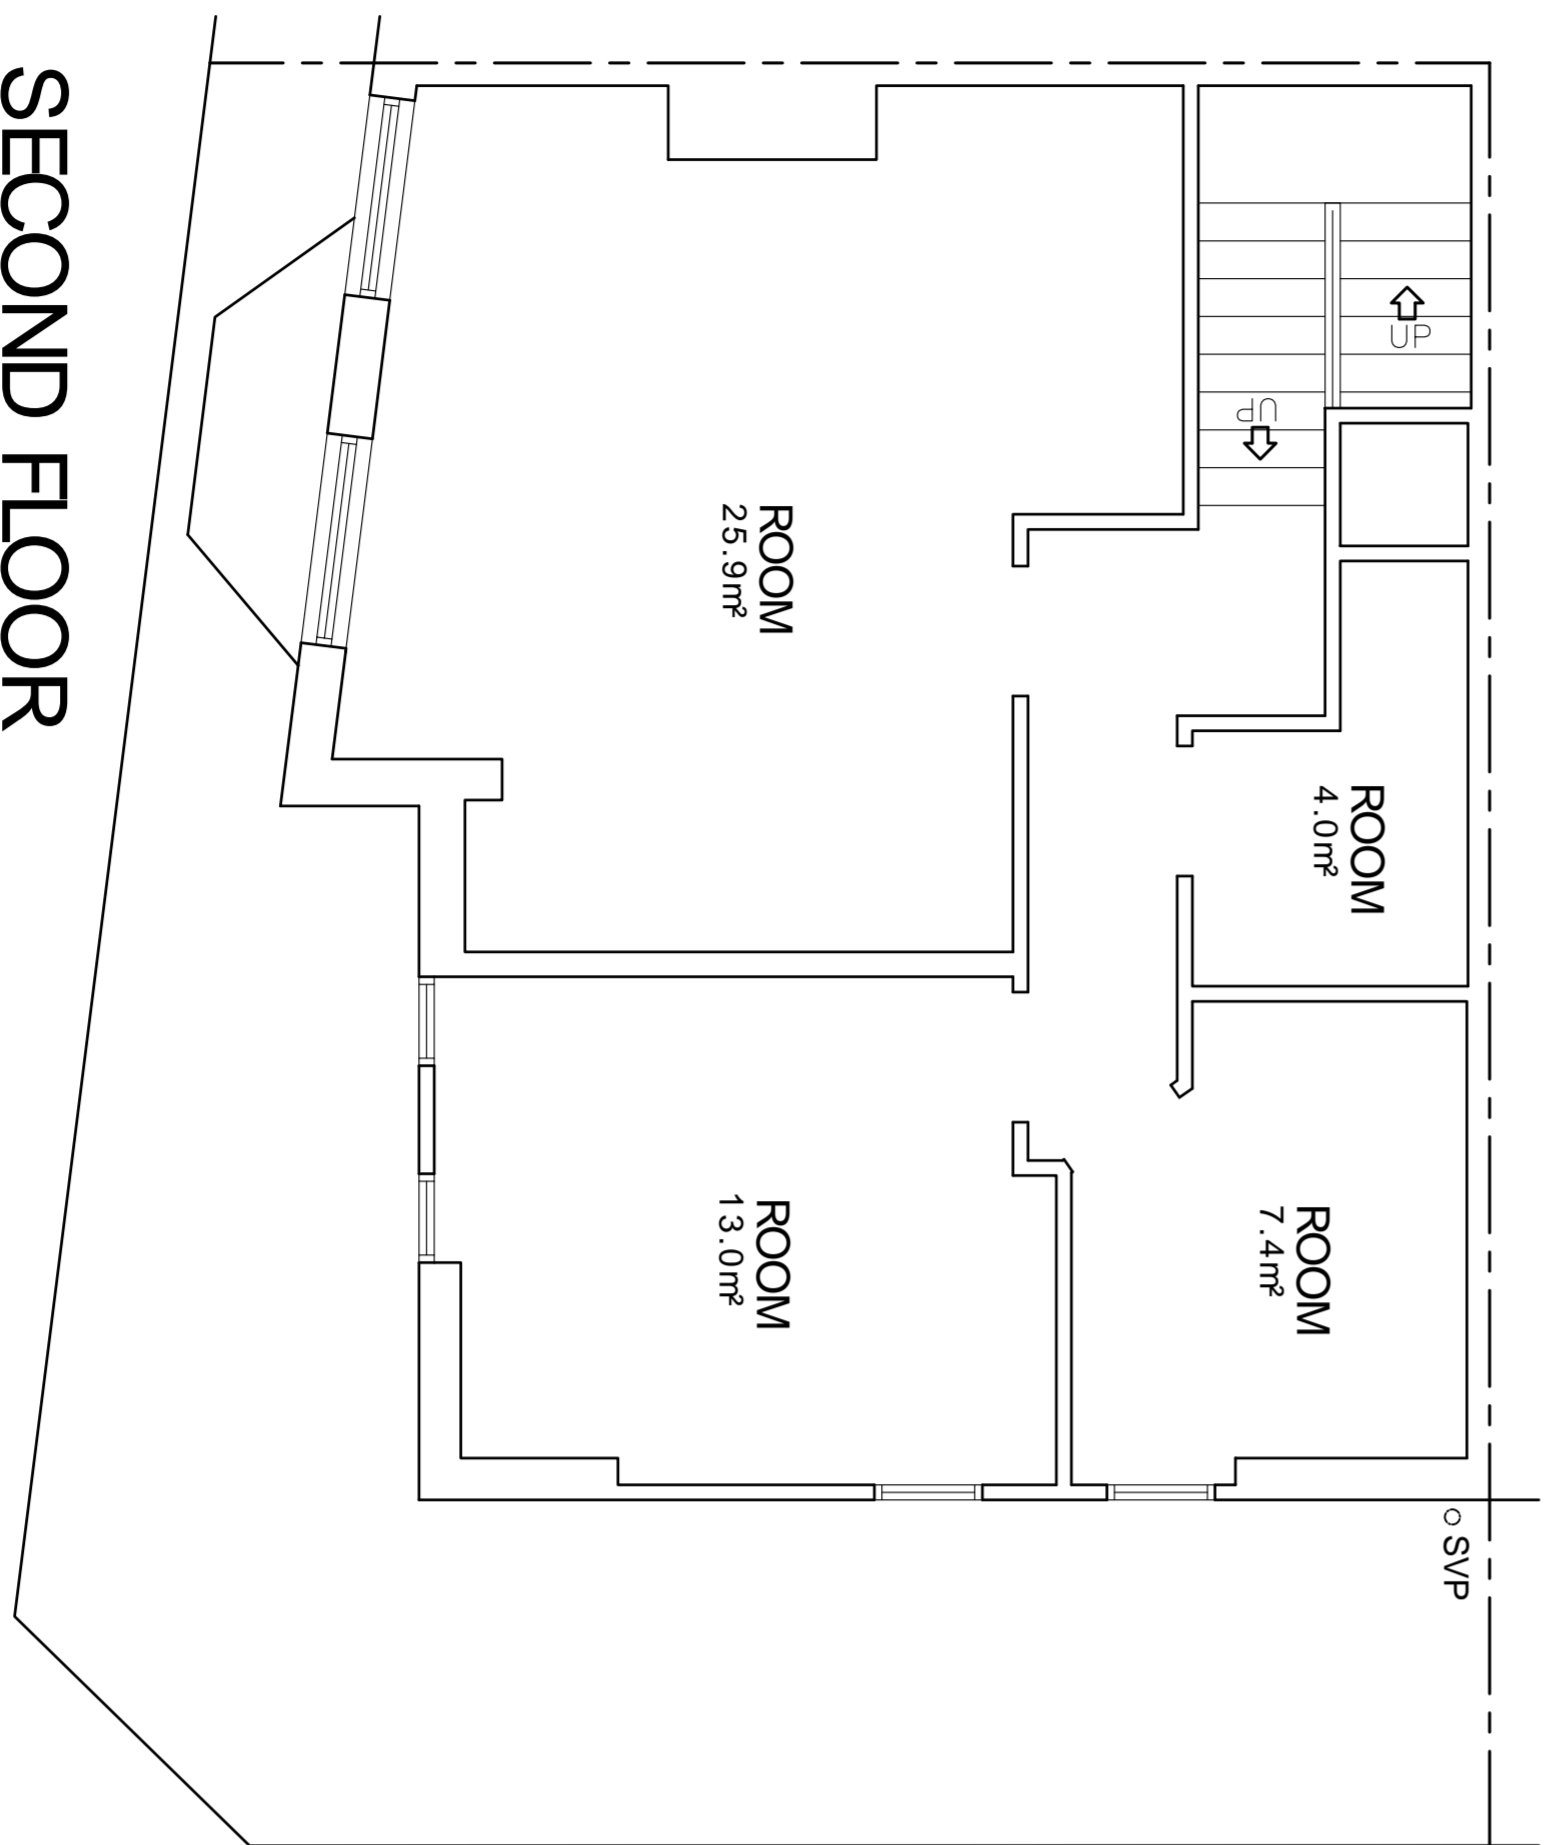


SECOND FLOOR
SCALE 1:50

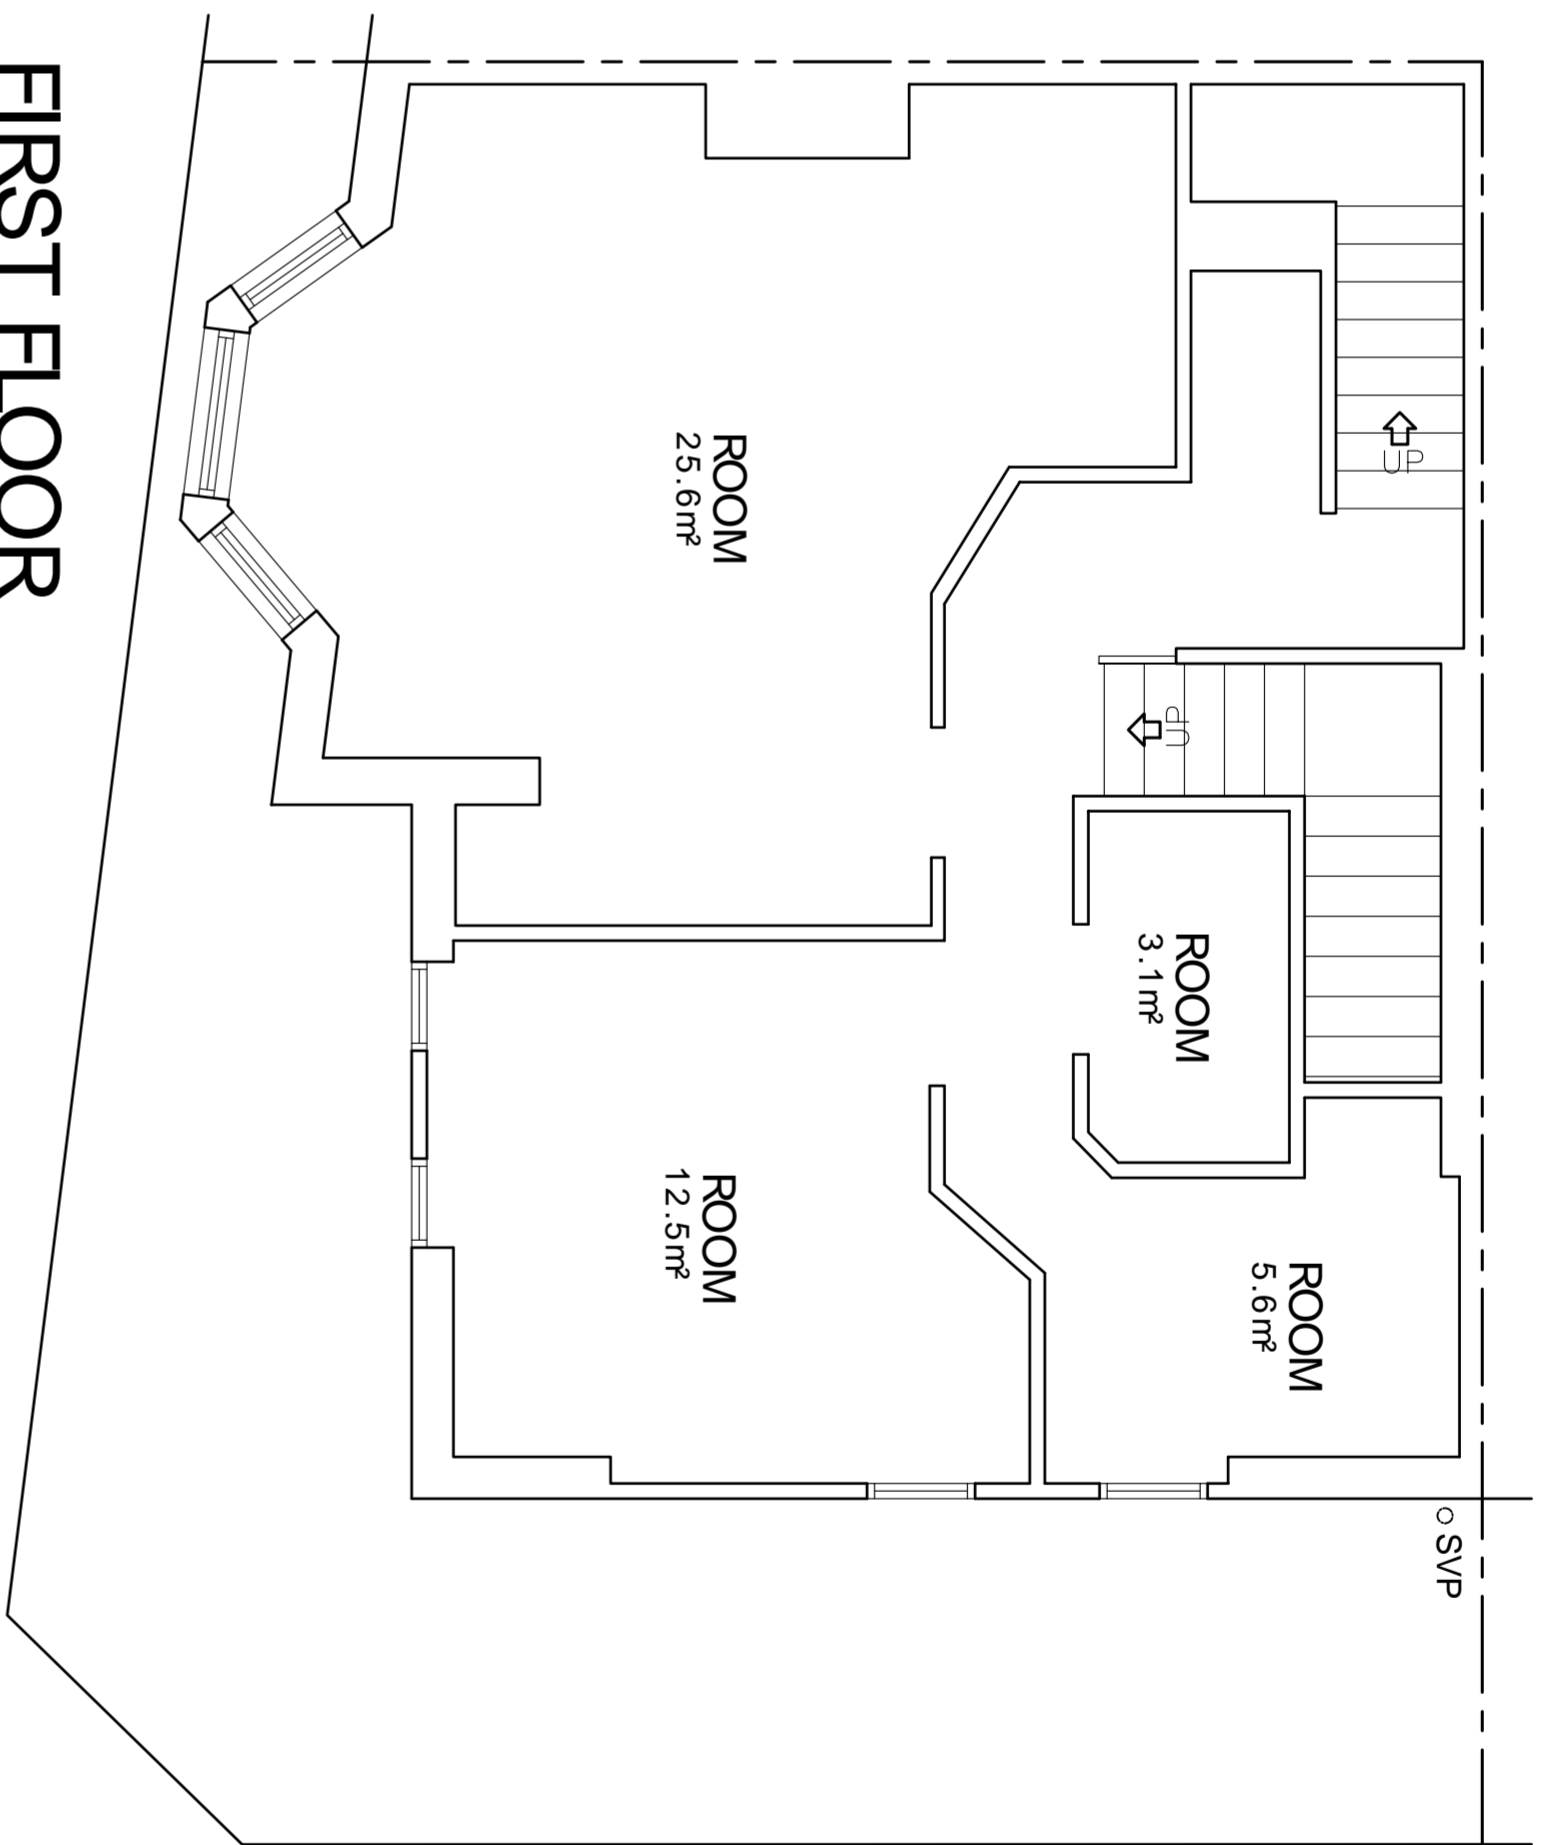

FIRST FLOOR
SCALE 1:50

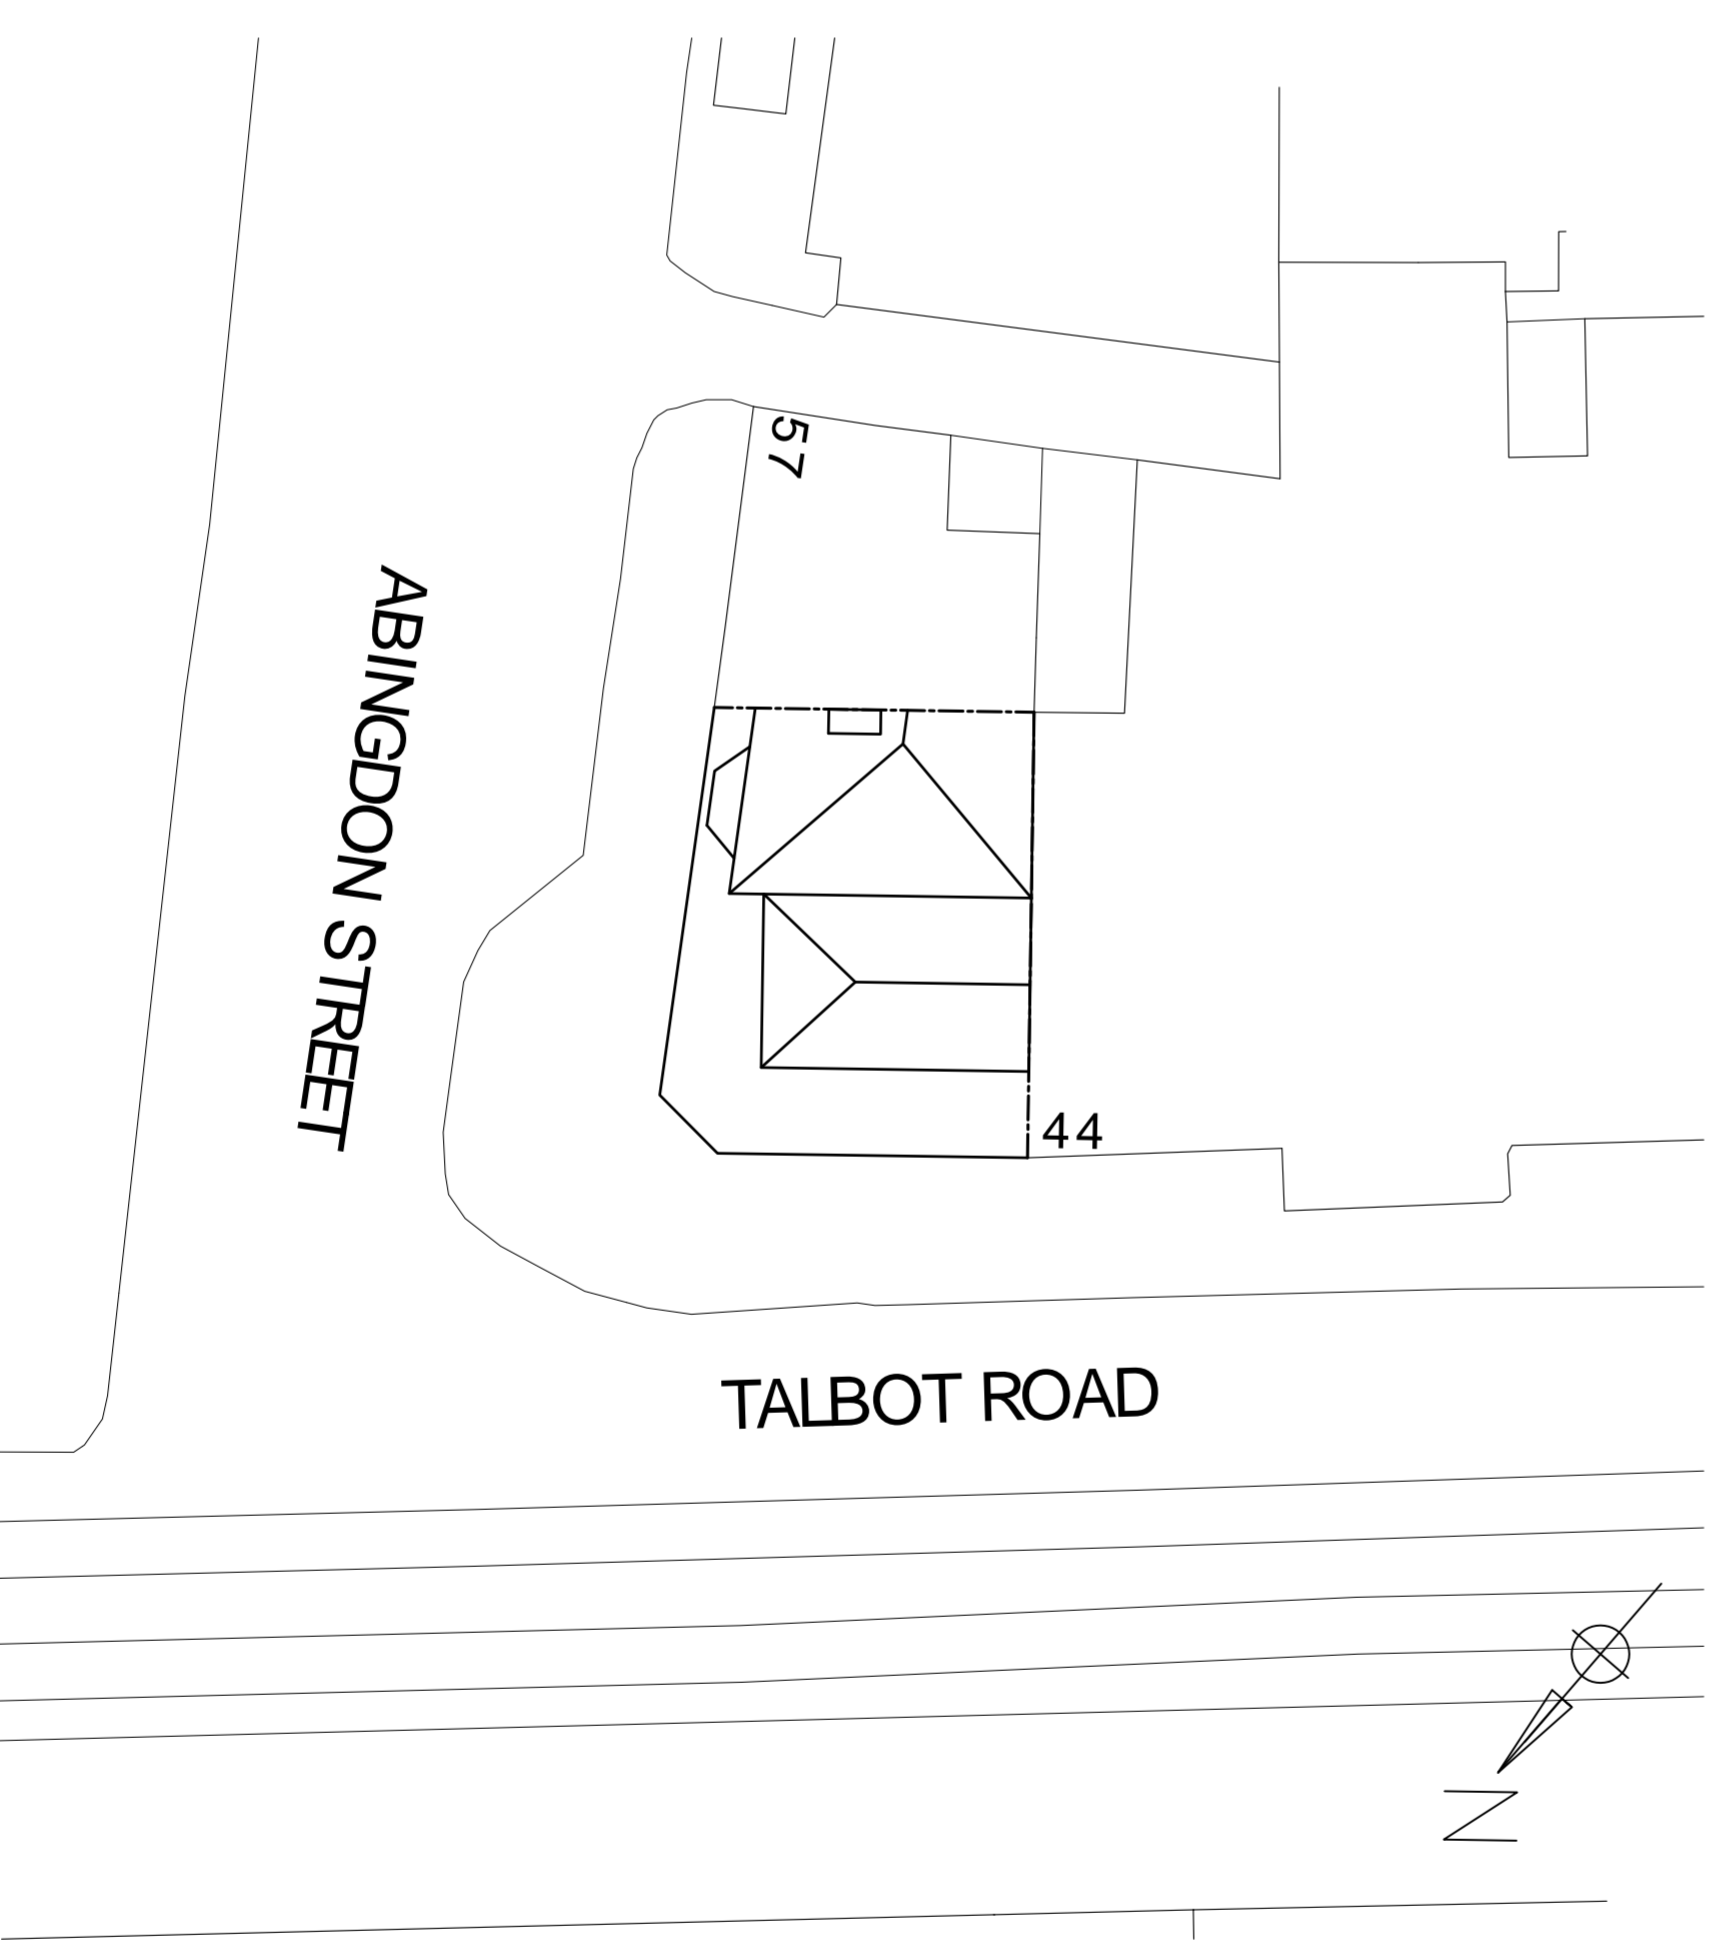

SITE PLAN
SCALE 1:200

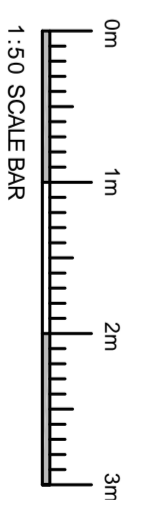

- NOTES:**
1. ALL DIMENSIONS ARE IN MILLIMETERS.
 2. DO NOT SCALE FROM THIS DRAWING.
 3. THIS DRAWING IS TO BE READ IN CONJUNCTION WITH ALL OTHER RELATED DRAWINGS AND DOCUMENTS. THE USER SHOULD CONSULT THE DRAWING LIST FOR REFERENCES TO OTHER DRAWINGS.
 4. TO COMMENCEMENT OF CONSTRUCTION WORKS.
 5. THE BANNER ARCHITECT SHOULD BE CONTACTED IMMEDIATELY IF THE USER HAS ANY COMMENTS IN THE DESIGN AND DRAWING PREPARATION PHASE THAT SHOULD ARISE.



LOCATION PLAN
SCALE 1:1250



Keystone Design Associates Ltd.
Registered Office
651 Church Street
F1 1B9 0J2X, 6690D
Tel. No. 01253 725901
Fax. No. 01253 725901
Email : info@keystonedesign.co.uk

PROJECT ADDRESS
59-61 ABINGDON STREET
BLACKPOOL, LANCASHIRE

PROJECT TITLE
CONVERSION 2 NO FLATS
DRAWING TITLE
FLOOR PLANS & SITE PLAN

Client	Drawn	Checked	Date	Scale
IRMAK SIK	JG		28/06/21	1:50/200 @A1

DRAWING No. A021/187/S/01
THIS DRAWING AND CONTENTS ARE THE PROPERTY OF KEYSTONE DESIGN ASSOCIATES LTD. UNAUTHORIZED REPRODUCTION OF THE WHOLE OR ANY PART THEREOF IS PROHIBITED. ANY USER WHO REPRODUCES OR TRANSMITS THIS DRAWING IN ANY FORM OR BY ANY MEANS WITHOUT THE WRITTEN PERMISSION OF KEYSTONE DESIGN ASSOCIATES LTD. IS IN BREACH OF THE COPYRIGHT LAWS.

