



FRONT ELEVATION



SIDE ELEVATION

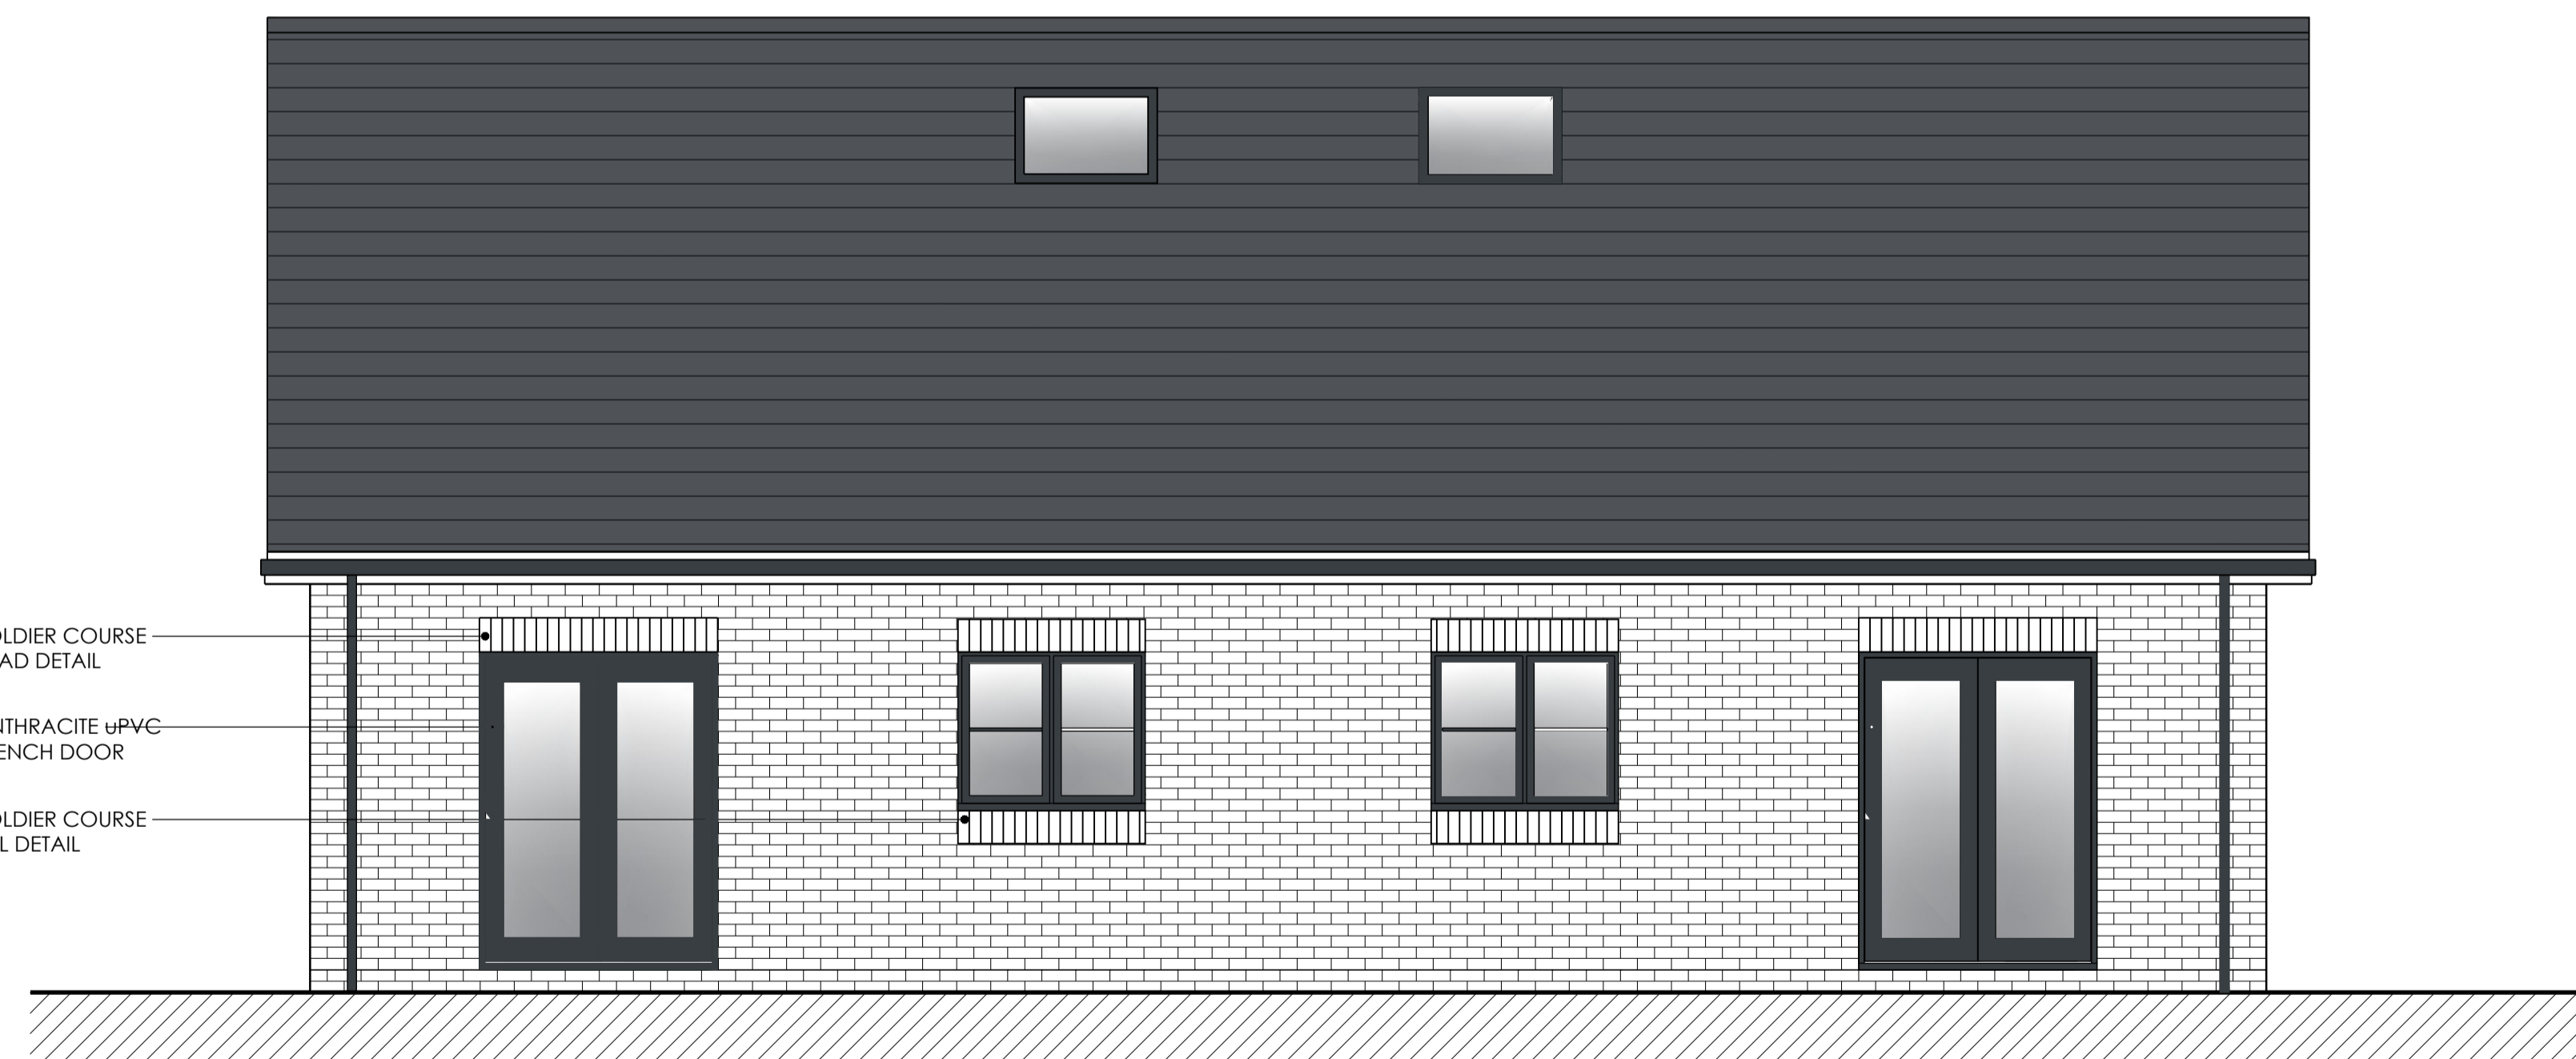

REAR ELEVATION

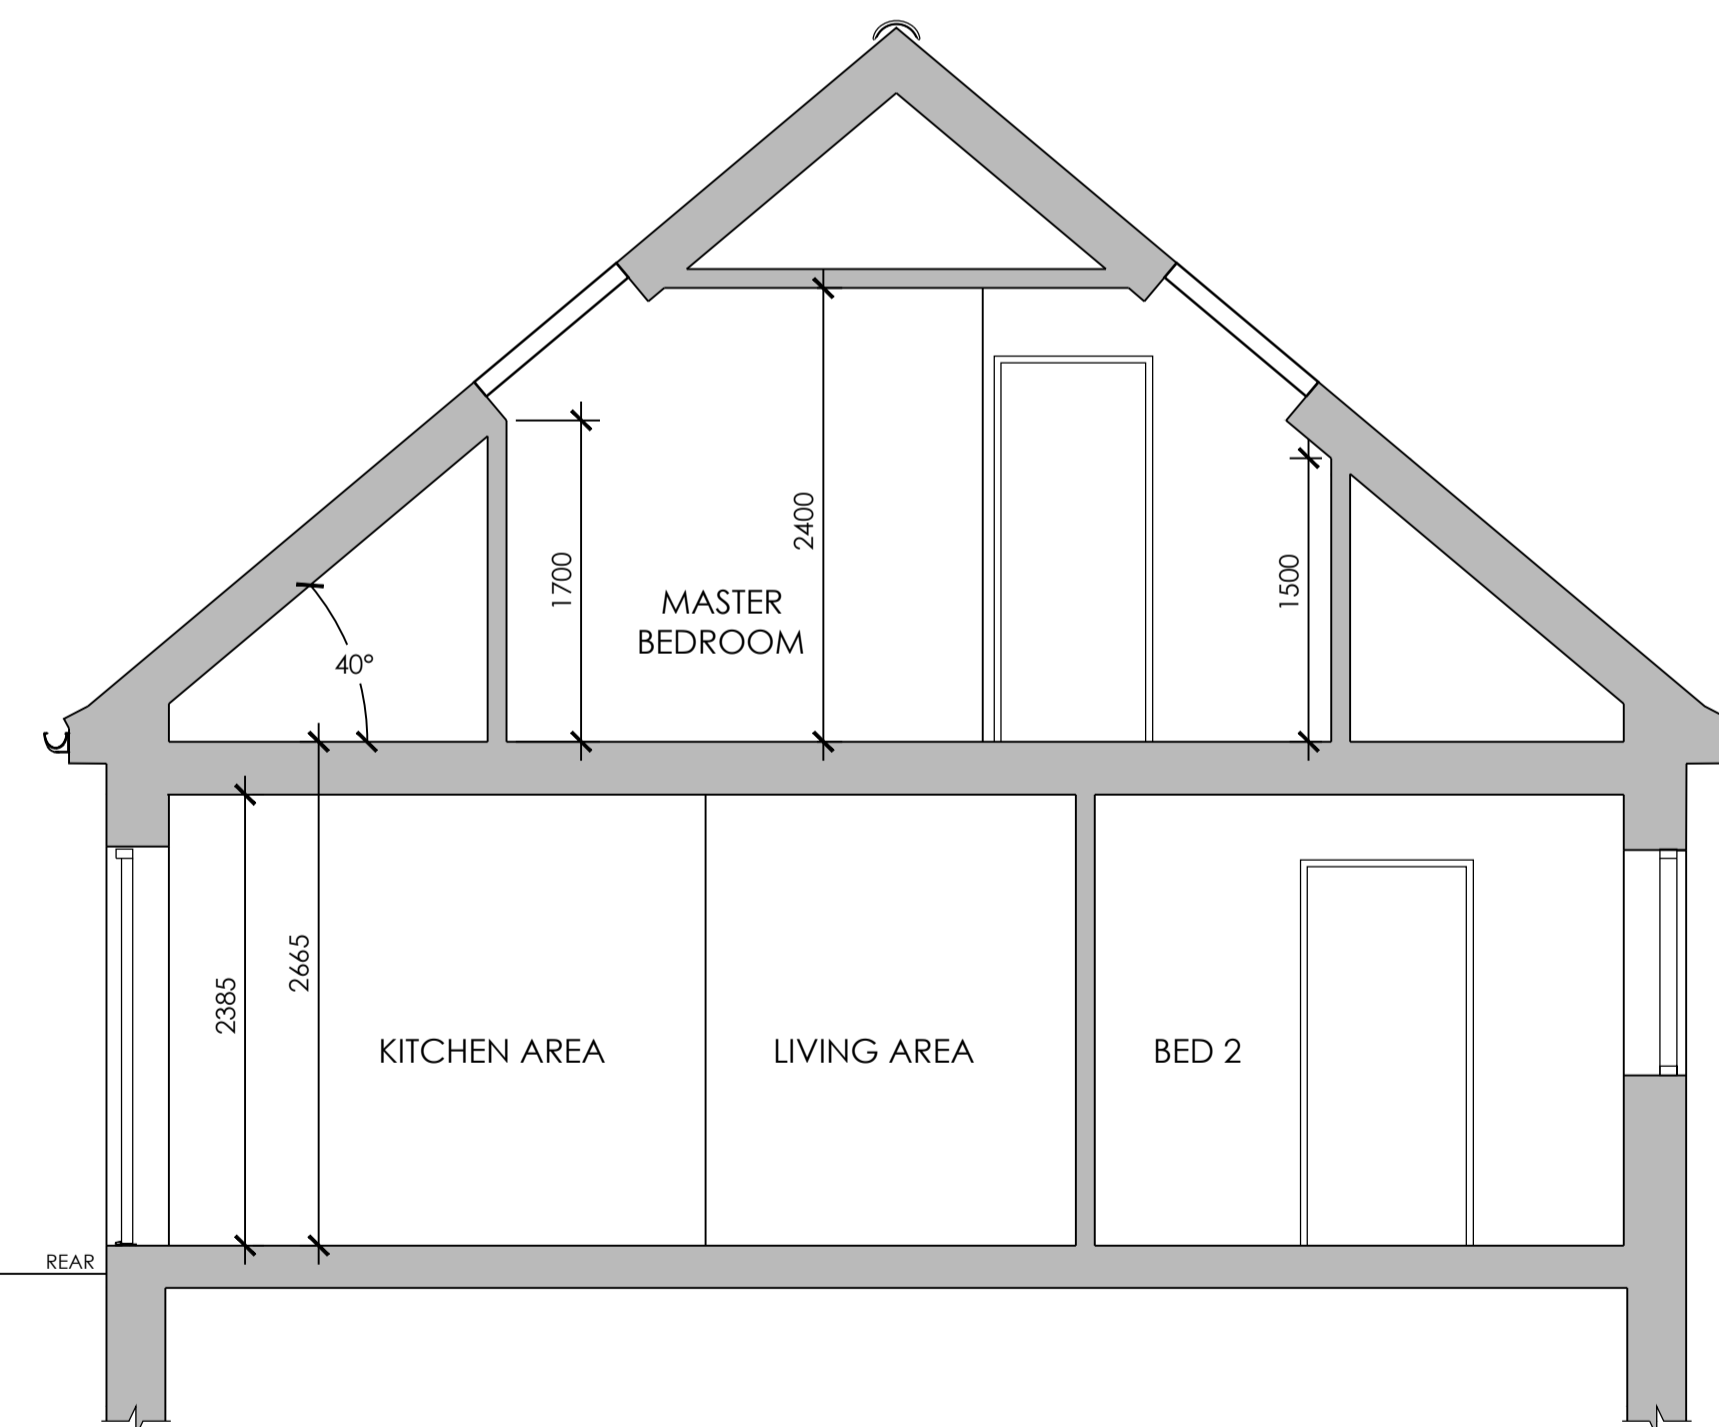

SECTION

B	30/07/21	Bedroom windows added. 4no. velux's removed	SJ
A	29/07/21	Initial Layout	SJ
REV DATE		DESCRIPTION	BY

DRAWING STATUS - INDICATED WITH ✓			
FEASIBILITY	PLANNING		
FOR APPROVAL	BUILDING REGS		
INFORMATION	CONSTRUCTION	✓	



Crack Chambers > 9 High Street > Newtown > POWYS > SY16 2NY  
 TEL > 01684 412257  
 E-MAIL > enquiries@jjservices.co.uk

CLIENT  
**JJP SERVICES**  
 PROJECT  
**PROPOSED DEVELOPMENT**  
**SALE LANE**  
**TREWERN**

SCALE 1:40 @ A1	DATE JULY 2020
	DRAWN BY SJJ

DRAWING TITLE  
**GA ELEVATIONS**

PROJECT NO. <b>D21/03</b>	DRAWING NO. <b>004</b>	REVISION <b>B</b>
------------------------------	---------------------------	----------------------

NOTES:  
 ALL DIMENSIONS TO BE CHECKED AND CONFIRMED ON SITE PRIOR TO ANY WORKS OR FABRICATION.  
 DO NOT SCALE OFF THIS DRAWING.  
 ANY ERRORS, OMISSIONS OR DISCREPANCIES ARE TO BE BROUGHT TO THE ATTENTION OF JJP SERVICES IMMEDIATELY.

© THE CONTENTS OF THIS DRAWING ARE THE COPYRIGHT OF JJP SERVICES. IT MUST NOT BE REPRODUCED NOR AMENDED BY A THIRD PARTY WITHOUT OUR WRITTEN PERMISSION.

JJP SERVICES