


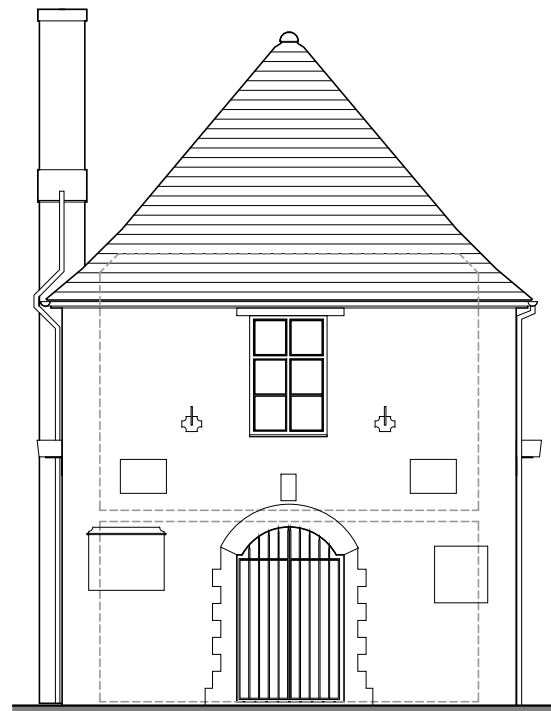


**South Elevation - as Existing**

Scale 1:100 at A3



**East Elevation - as Existing**

Scale 1:100 at A3

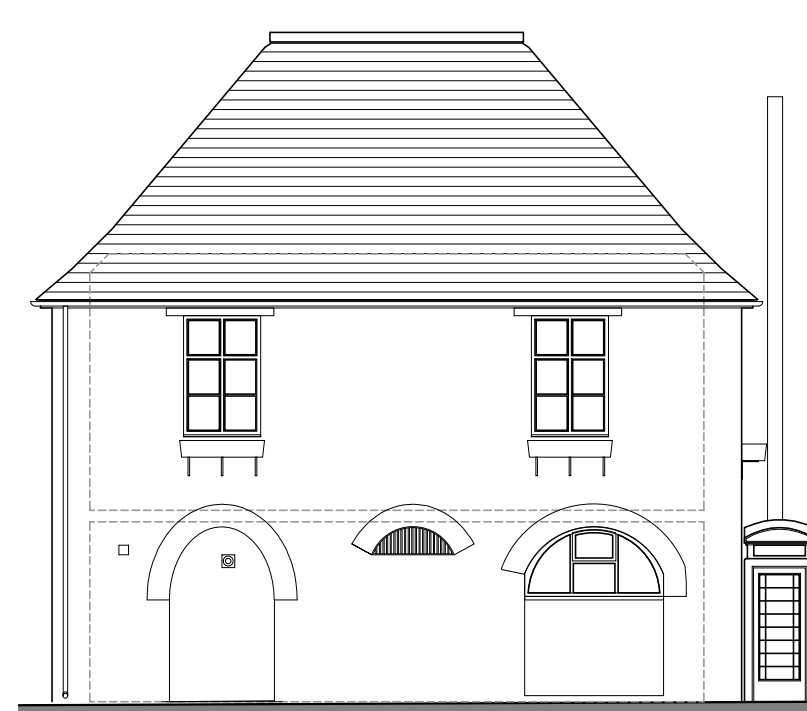


**North Elevation - as Existing**

Scale 1:100 at A3


PRIOR TO THE COMMENCEMENT OF ANY WORKS, THE BUILDER IS TO CHECK AND/OR DETERMINE ALL CONSTRUCTION DETAILS, INCLUDING CHECKING EXISTING SITE LEVELS AND DIMENSIONS. THE DRAWING IS TO BE READ IN CONJUNCTION WITH ALL OTHER PROJECT DRAWINGS, CONSTRUCTION NOTES AND/OR PROJECT SPECIFICATION. ALL DISCREPANCIES SHOULD BE REPORTED IMMEDIATELY.

Rev.	Date	Details	Drawn
-	-	-	-

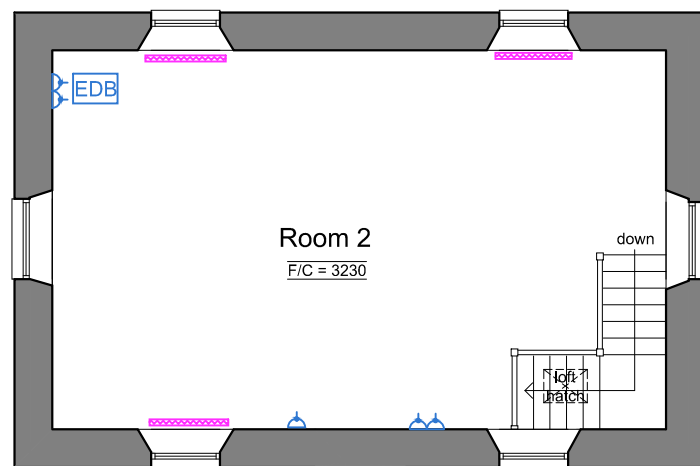


**First Floor Plan - as Existing**

Scale 1:100 at A3

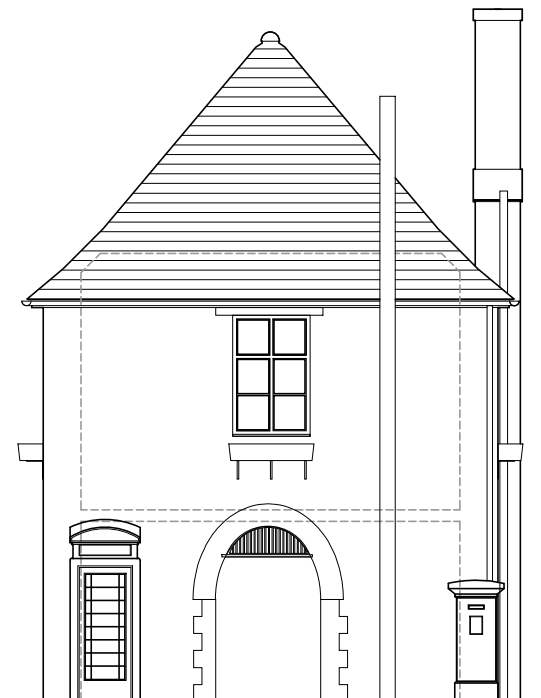


**West Elevation - as Existing**

Scale 1:100 at A3

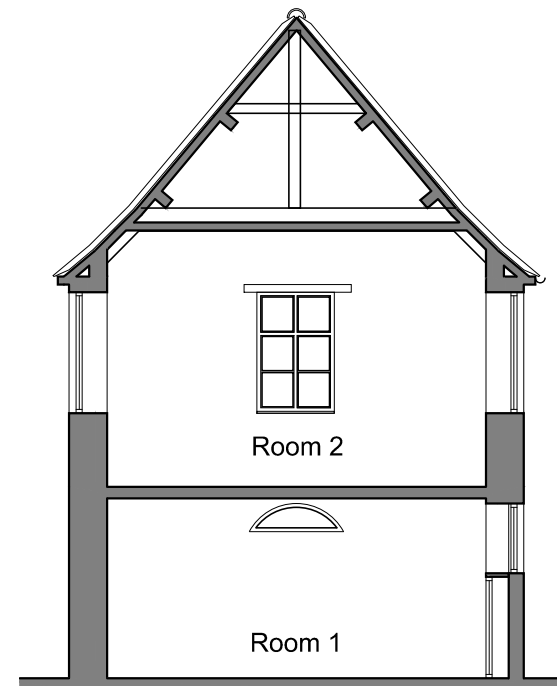

**Section - as Existing**

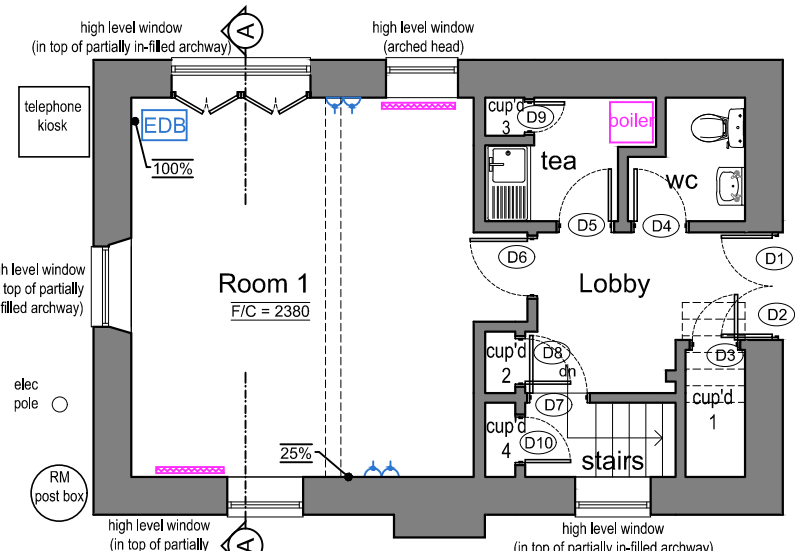

Scale 1:100 at A3



**Ground Floor Plan - as Existing**

Scale 1:100 at A3



Client: -	
Site Address: Nartholomew Building The Square Eynsham OX29 4HW	Description: <b>SURVEY OF EXISTING</b> Floor Plans Elevations Section
Drawing Number: SURV-001	
Date: 01-07-2019	Scale: 1:100 @ A3
<b>STATUS: SURVEY</b>	
AutoCAD Reference: 2019-07-01 PLAN Eynsham The Square Bartholw Bldg.dwg	
Drawn: PSR	Checked: -
 <b>Leys Longden and Co.</b> Chartered Surveyors  2 Crofter's Court, The Crofts, Witney, Oxon, OX28 4DD Tel: 01993 864907 www.leyslongden.co.uk	

THIS DRAWING IS THE COPYRIGHT OF LEYS LONGDEN & CO. AND MUST NOT BE USED IN CONJUNCTION WITH ANY OTHER PROJECT WITHOUT LEYS LONGDEN & CO. WRITTEN CONSENT