



Bright Red Clay "Edilians" Pantile

New Roof Window 660 x 1180mm

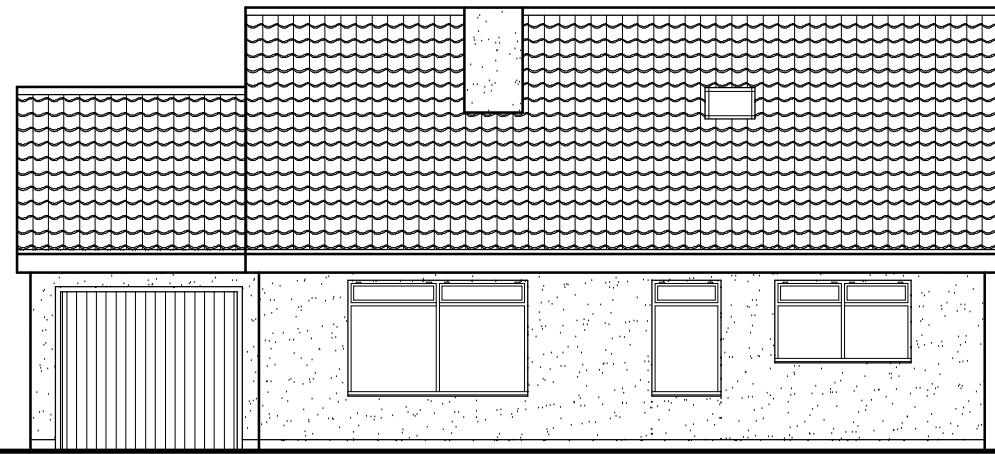


Proposed South Elevation 1:100

Property to Be rendered & Painted Cream

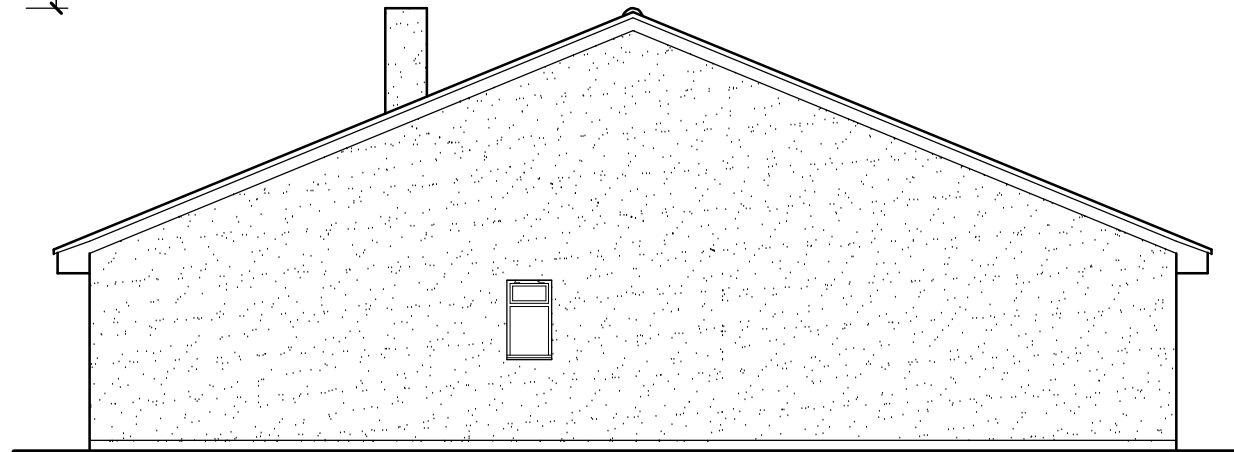


Proposed East Elevation 1:100

New Roof Windows 780 x 1600mm

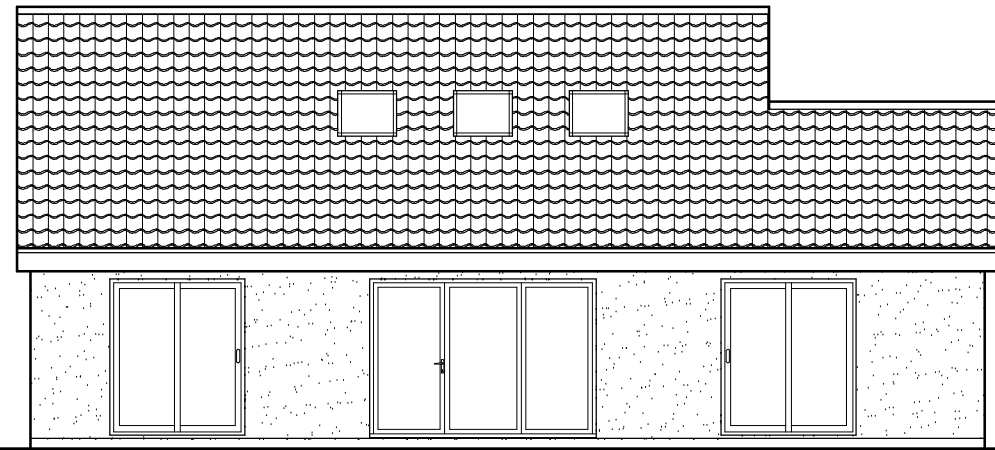

Proposed North Elevation 1:100

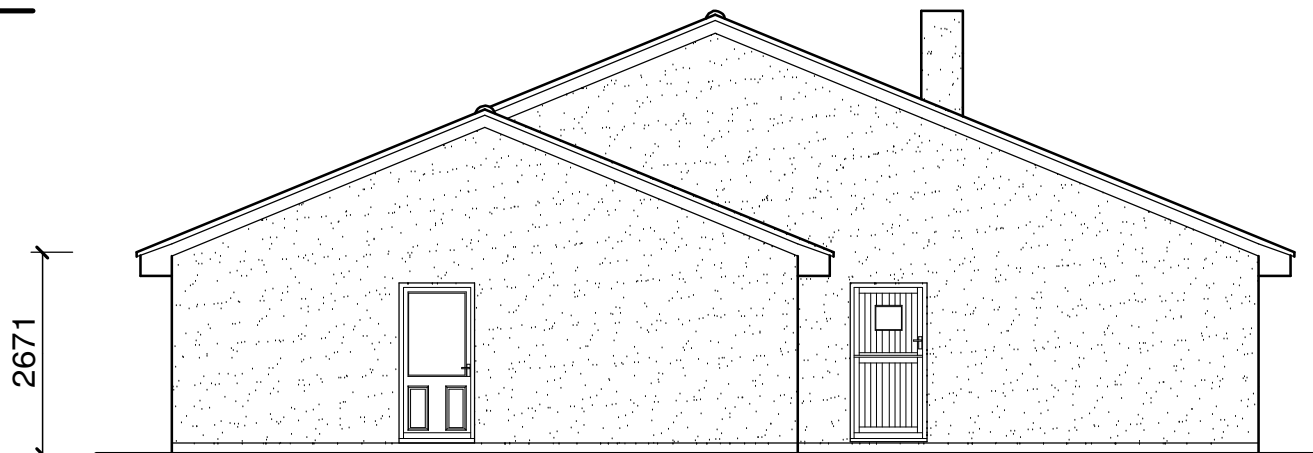

Proposed West Elevation 1:100

Notes;
DO NOT SCALE from this drawing.
Use figured dimensions in millimetres
Contractors must verify all dimensions on site before settingout, commencing work,ordering materials or making any shop drawings.
Any discrepancies to be reported to client or designer.
This drawing is to be read in conjunction with any relevant engineers, consultants, sub-contractors or specialist drawings and specifications
Contractors must ensure that all necessary approvals are obtained before commencement of work.

It is expected that competent trade operatives will carry out all the works following good building practices. All work, workmanship and materials are to comply with the current and applicable British Standards, Euro Codes and Building Regulations.
Materials are to be prepared/applied or fixed so as to fulfil the function for which they are intended following manufacturers recommendations,Check Planning conditions that may be relevant to the application.

Contractor must visit the site to ascertain its true size and undertake any investigative works before providing a quotation.

Contractor to confirm with client: external and internal decorations , floor finishes, internal joinery , kitchen fittings, sanitary ware , central heating and electrical layouts

The contractor is to carry out all works in full compliance with the Health and Safety Commission's Approved Code of Practice "Managing Construction for Health and Safety" and Construction (Design and Management) Regulations 1994

©copyright



ML Daws LTD
Architectural & Building Design Services
The Old Police House
Church Road
Kessingland
07501 622074
marc.daws@hotmail.com

Client

Mr & Mrs Mallows

Job Title

Woodlands
Crown Green, Burston
Norfolk, IP22 5TZ

Drawing Title

Proposed Elevations

Scale 1:100

Sheet A3

Date August 2021

Drawn by MD

Drg No. 496-04

Rev. B