


| REV | DESCRIPTION | DATE | DRAWN |
|-----|---------------------|----------|-------|
| - | ISSUED FOR APPROVAL | 04.02.21 | AH |
| A | ISSUED FOR APPROVAL | 18.02.21 | AH |
| B | UPDATED LAYOUT | 03.08.21 | JT |



Ground Floor Plan

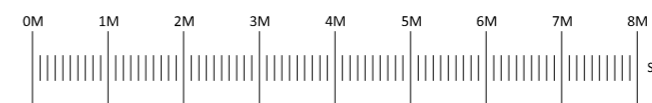

Scale 1:100 @ A3



Group D Architects
14 Ashfield Road
Liverpool
L17 0BZ
T: 0151 642 5027

20038
THE VILLAGE PUB
2-4 MOOR LANE
LIVERPOOL
L23 2UE
PROPOSED GROUND FLOOR

DWG No: 20038 (PL) 100
DATE: 16.02.2021
SCALE: 1:100 @ A3
DRAWN: AH
CHK'D: JT