



Proposed West Elevation
(1:100)

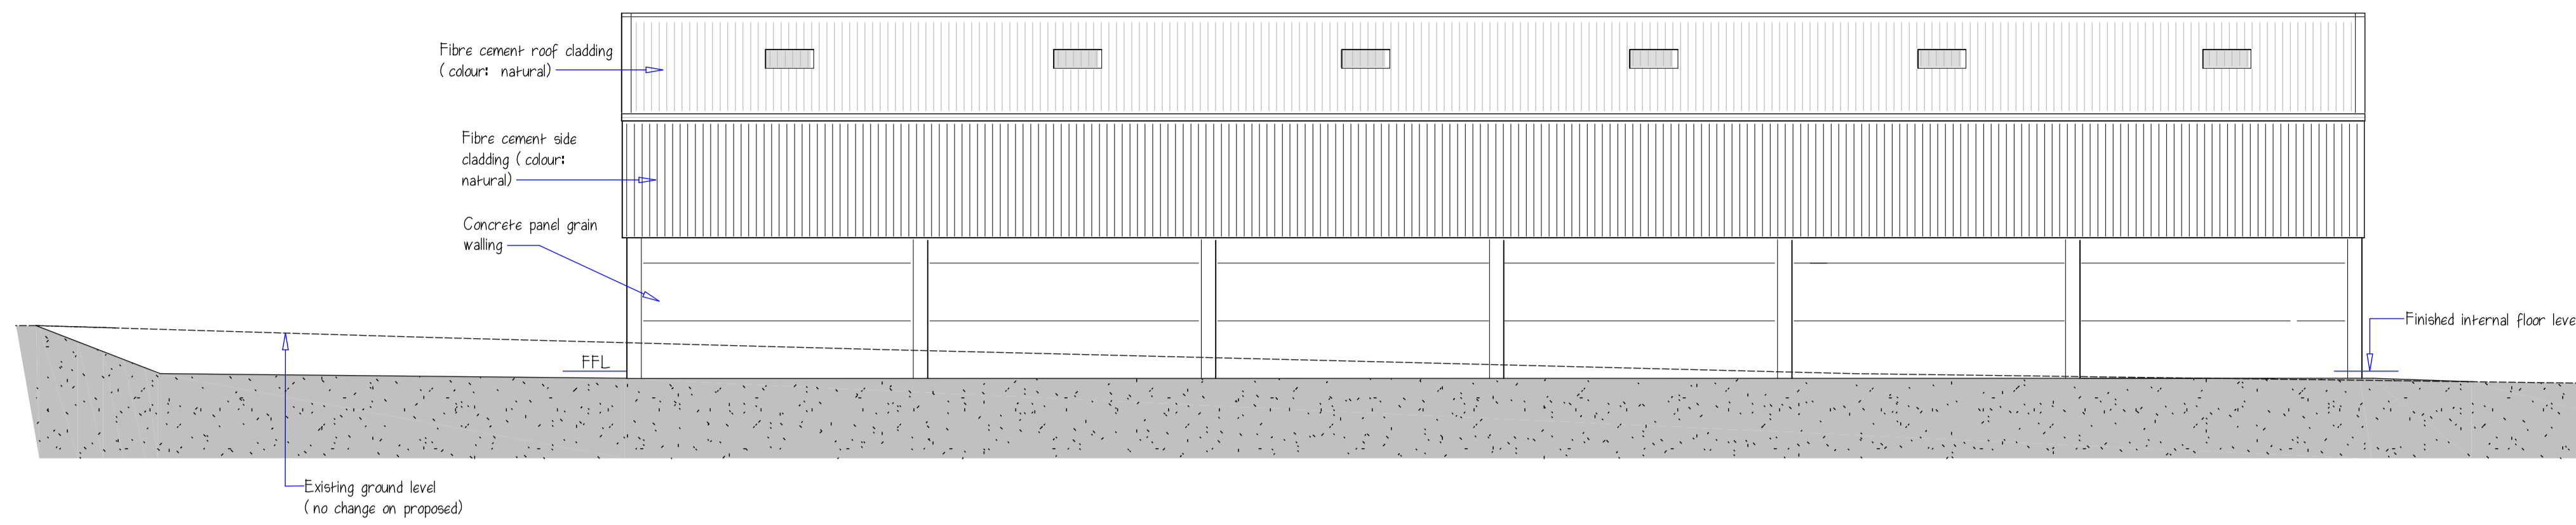


Proposed East Elevation
(1:100)




Proposed North Elevation
(1:100)

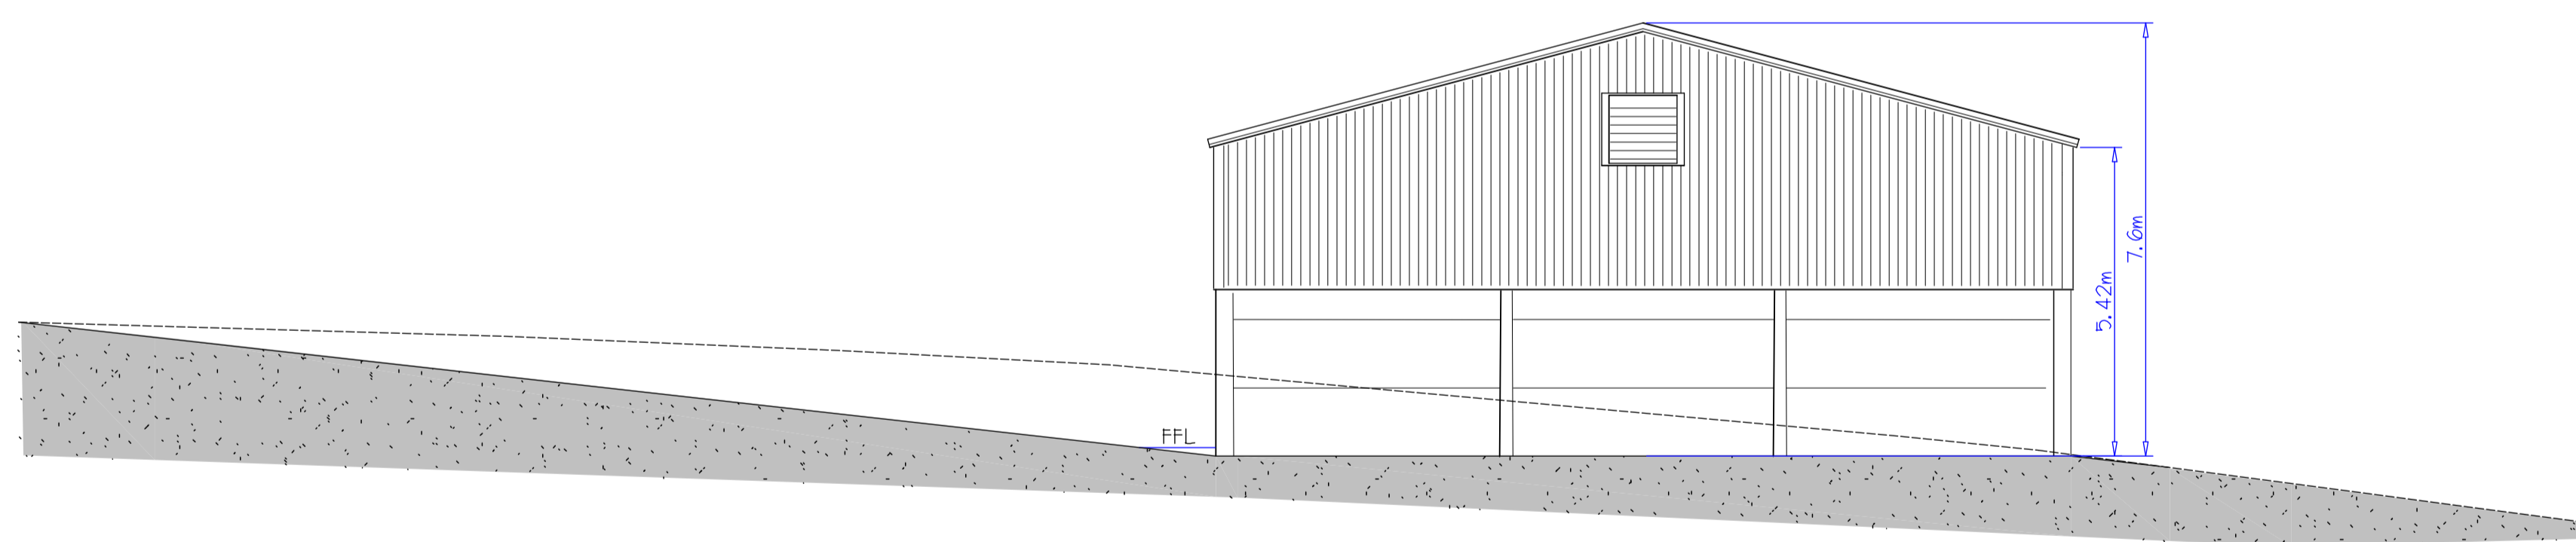

Proposed South Elevation
(1:100)

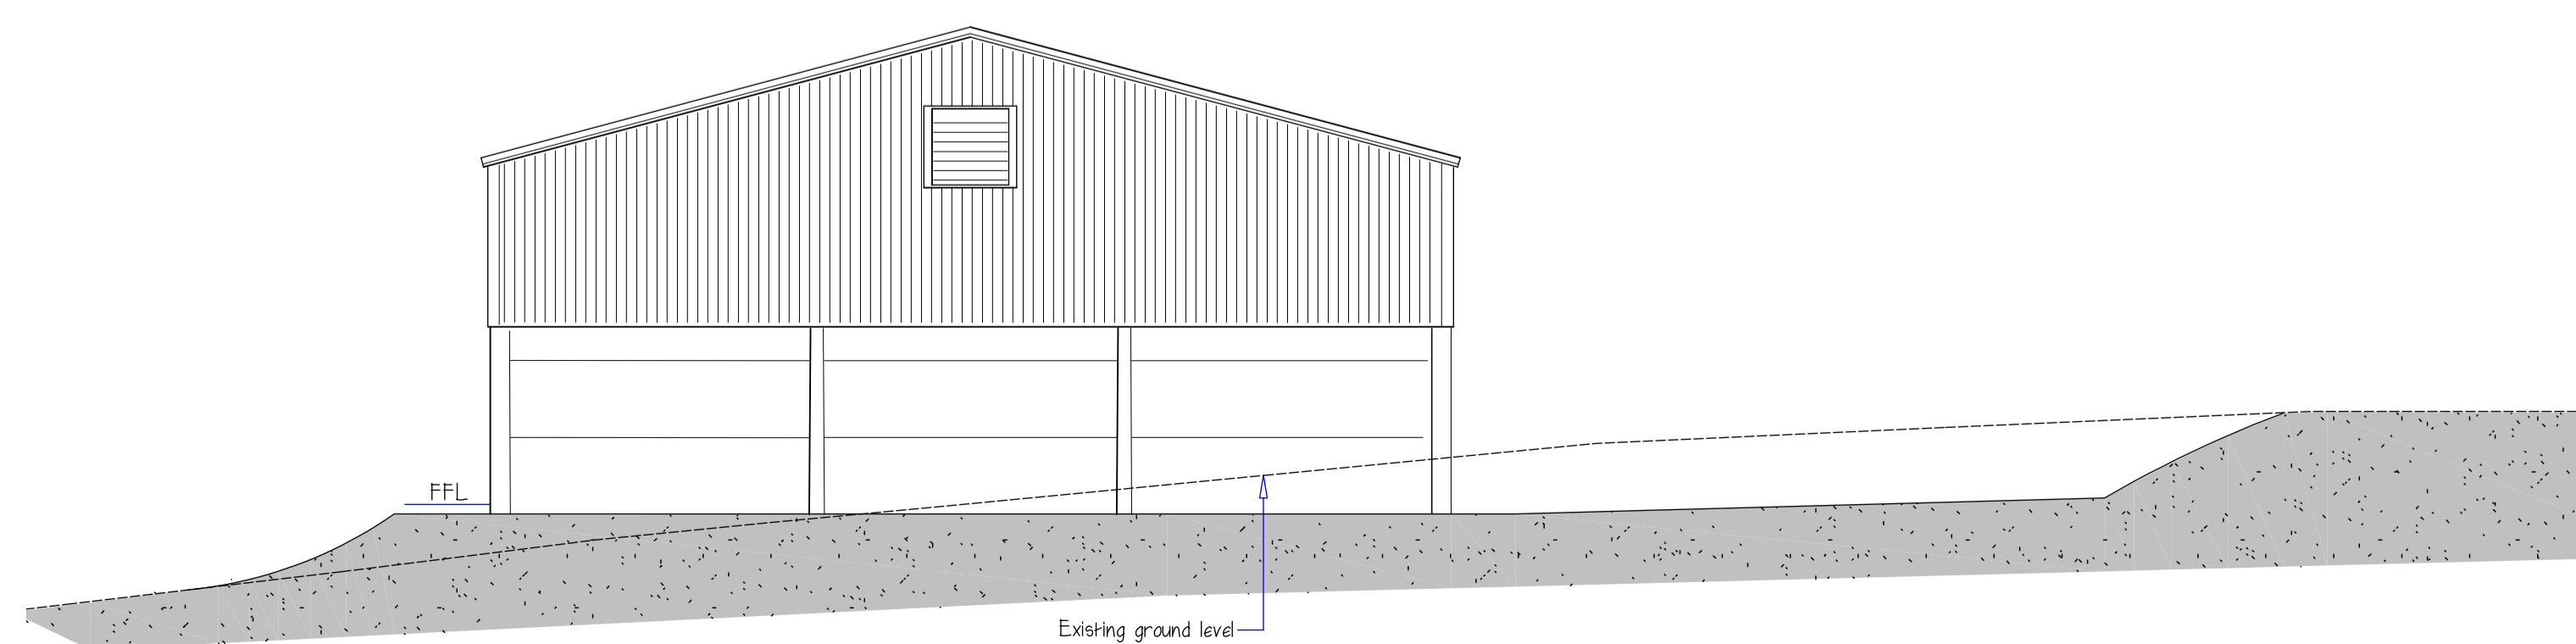


Proposed Floor Plan

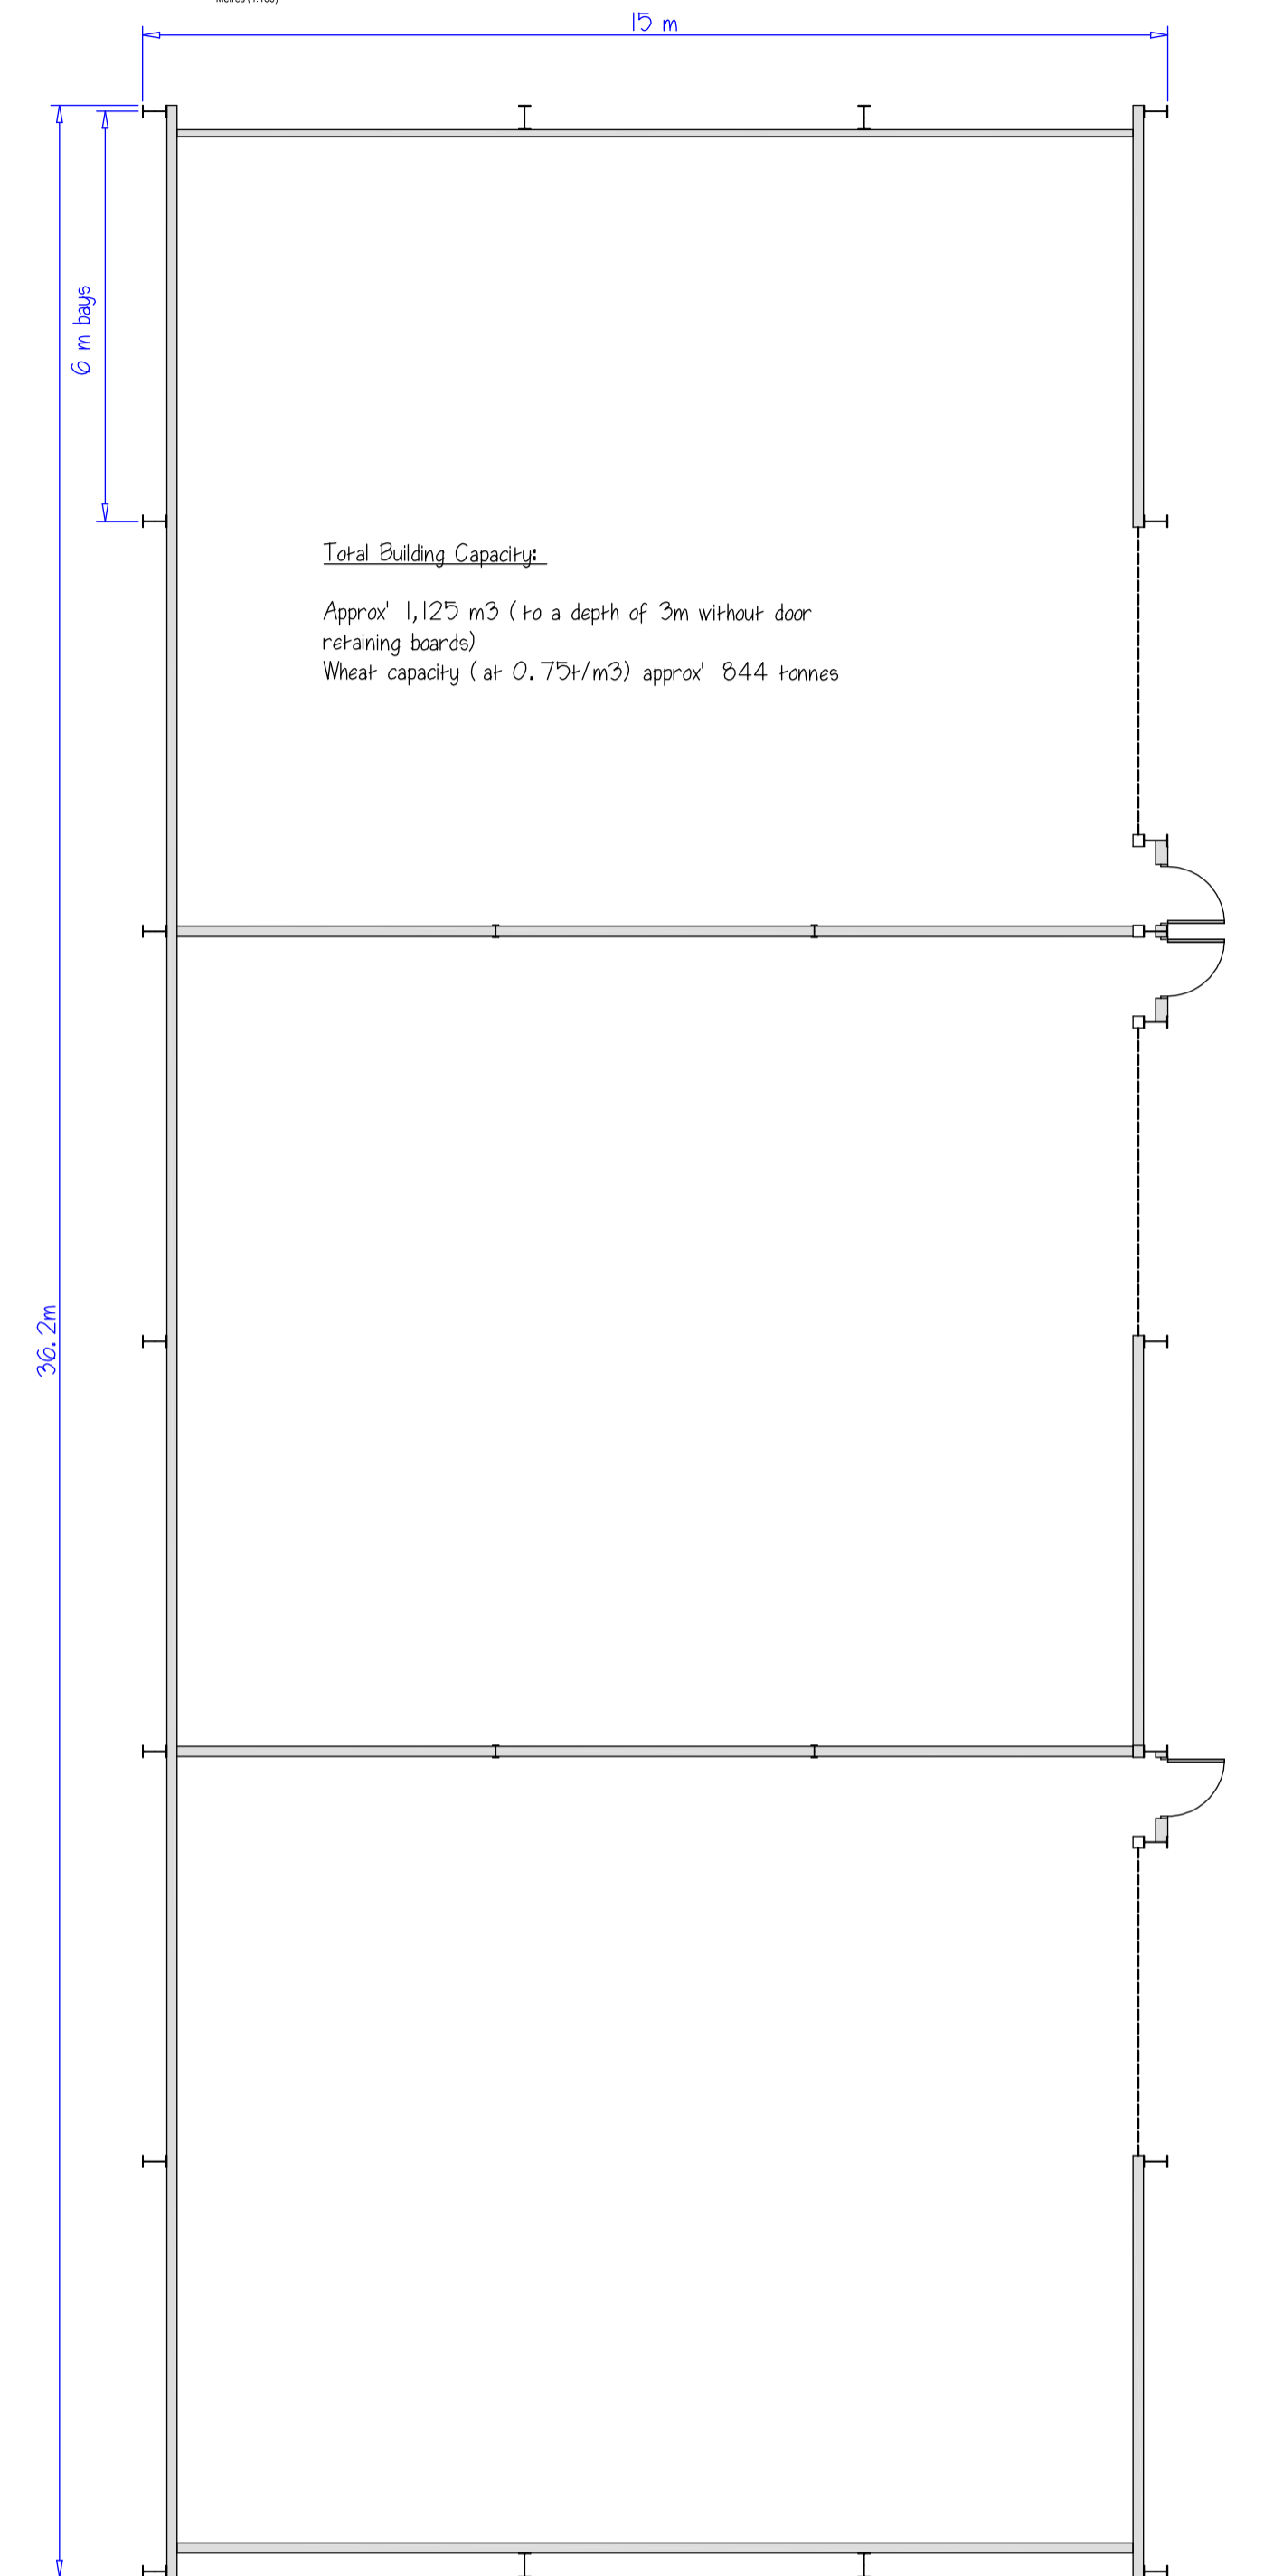

1806 Coopers Corner Farm Building Full Appoing

Revisions:

 <p>Price Whitehead Fossil Farm Tenterden Kent TN30 7DF info@pricewhitehead.co.uk Tel: 01580 785111</p>	Client: Mr. G. Wilson		
	Address: West House Crockham Hill Kent TN8 5RG		
	Job: New grain store on land adjacent to Coopers Corner, Ide Hill Road, Sevenoaks, TN4 0LB		
	Title: Proposed Floor Plan and Elevations		
	Scale: 1:100		
	Date: July 2021	Drawn by:	Issue:
Drawing Number: 1806 D02			
(Original size: A1)			
<small>These drawings and all structural sizes and design are produced for planning/building regulation purposes only. Do not use site layout drawings for conveyancing. Contractors must verify all dimensions on site prior to setting out any work or drawings. Any discrepancies to be reported immediately.</small>			<small>All rights are retained</small>