


EXTERNAL FINISHES:

Roof Covering: Single Ply Membrane (Grey) with Aluminum Fascias (Anthracite)


Cladding: ① T&G Larch Cladding (Natural Finish)
 ② Corrugated Metal Cladding (Black)

Fenestration: uPVC sliding door and fixed light windows (Anthracite)


Other: Glazed Balustrades (Clear)
 Composite Decking (Dark Grey)

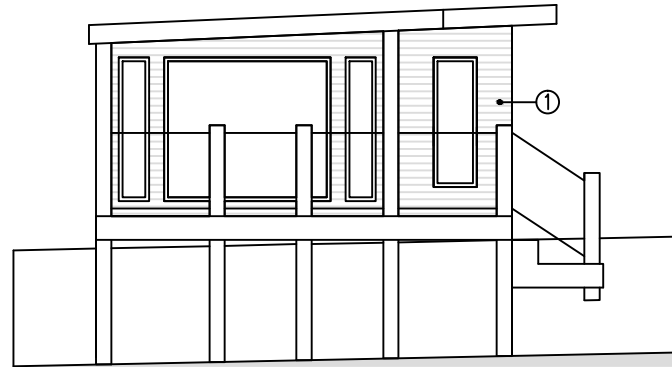


South West Elevation

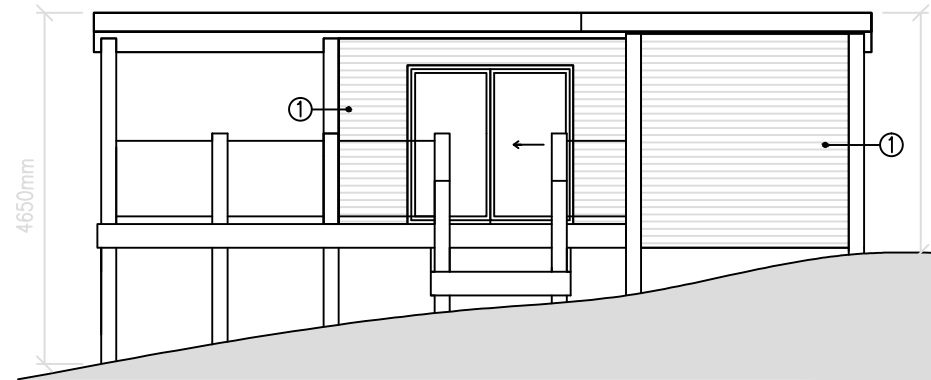

South East Elevation

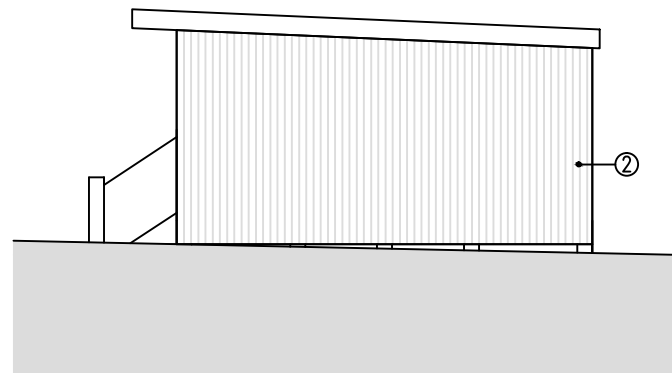

North East Elevation

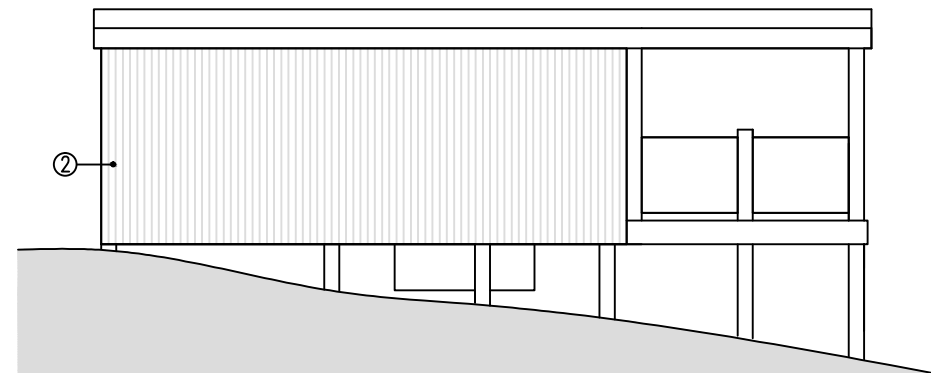

North West Elevation



ALL DIMENSIONS TO BE CHECKED ON SITE
 DO NOT SCALE FROM THIS DRAWING.
 USE FIGURED DIMENSIONS ONLY.
 IF IN DOUBT ASK.
 THIS DRAWING IS THE COPYRIGHT OF CRGP SURVEYORS LTD. AND
 SHOULD NOT BE REPRODUCED IN ANY FORMAT WITHOUT PRIOR APPROVAL.

Notes:

No trimming, cutting or felling of trees as part of this application.

No alterations to access, car parking, or refuse arrangements as part of this application.

No increase in sleeping accommodation as part of this application.

REV	DATE	DESCRIPTION	BY	CHKD

crgp surveyors limited
 26 Herbert Street
 Glasgow
 G20 6NB

t: 0141 280 9699
 w: www.crgpsurveyors.co.uk

crgp
 surveyors

Building Surveying Project Management Quantity Surveying

CLIENT
 Mr & Mrs Gordon Littlejohn

PROJECT
 46 Busby Road
 Carmunnock, G76 9BN

DRG. TITLE
 As Proposed Elevations

STATUS
 PLANNING

DRAWN **AK** SCALE 1:100
 CHECKED **AWS** ORIGINAL **A3**
 JOB NO. **0242** DATE **09.08.2021**

DRG. NO. - REV.
 0242-L(20)002