


NOTES

Do not scale off this drawing.  
All dimensions to be checked on site

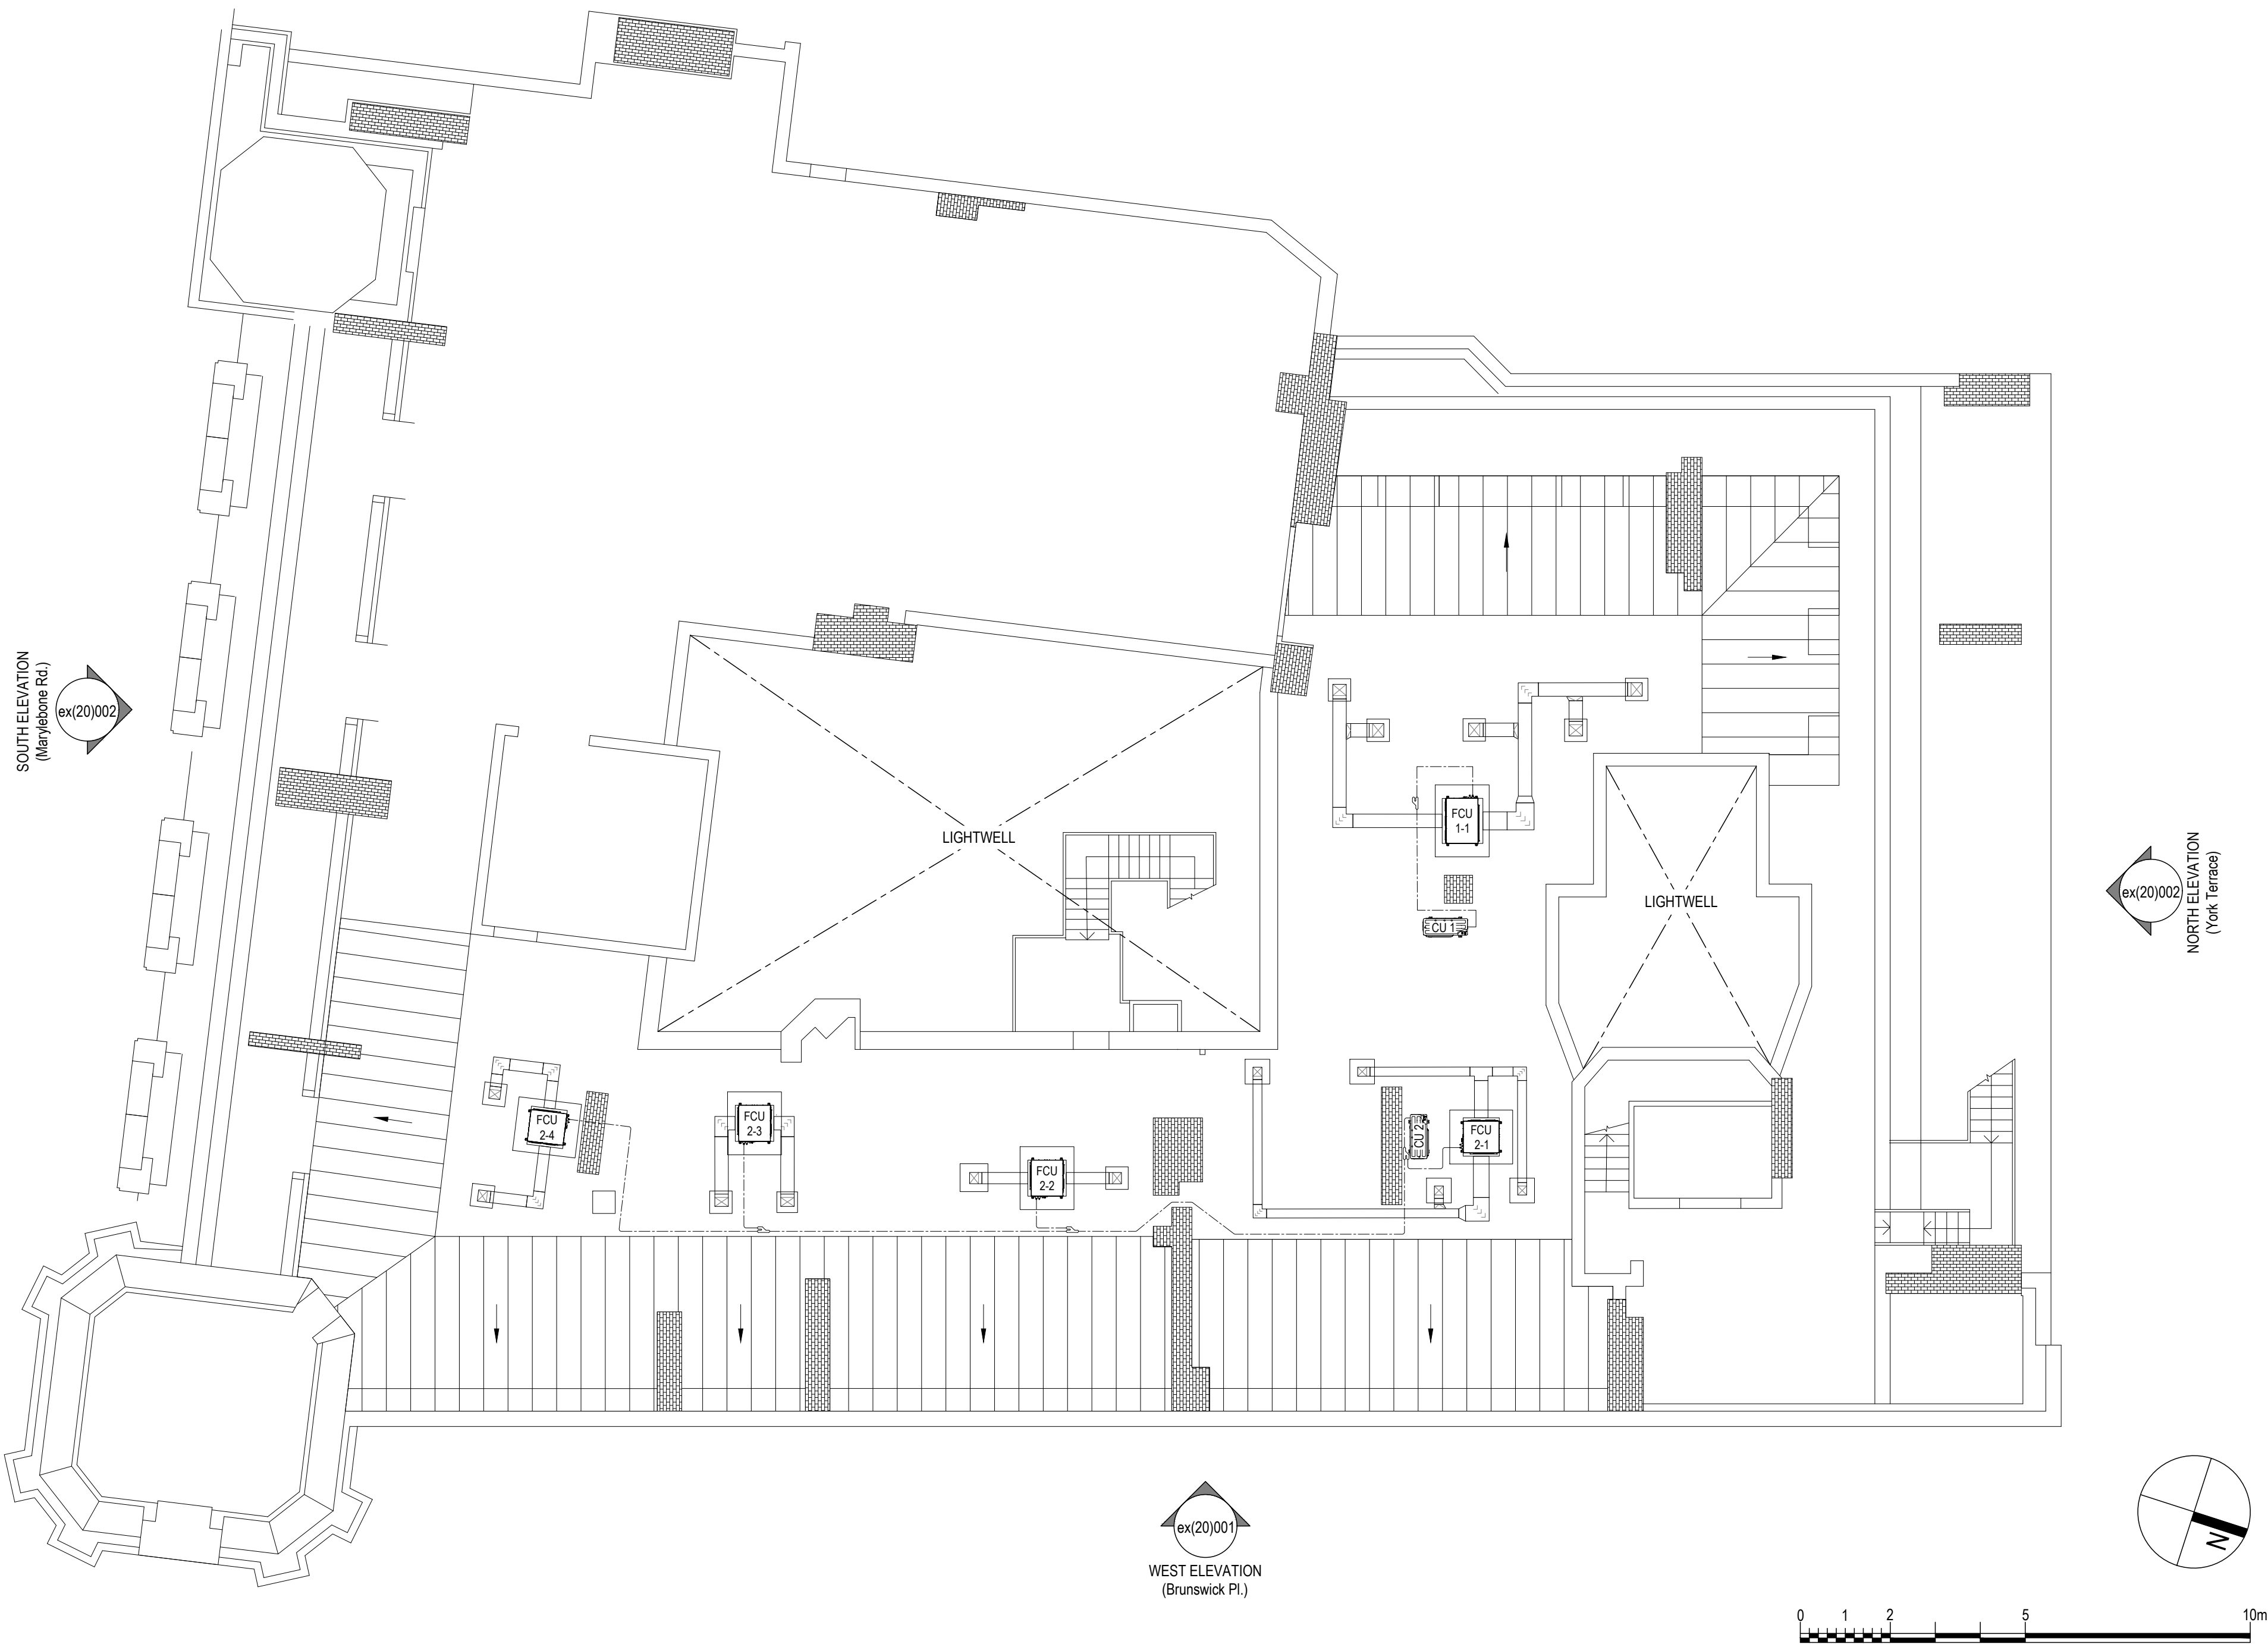

PLANNING ISSUE



McGUINNESS  
ARCHITECTS  
unit d 163-167 bermondsey st  
london se1 3uw  
t 0207 407 9343  
info@mcgarchitects.co.uk

Harley House, NW1 5HE

TITLE: Roof Plan - As Existing

SCALE: 1:100 @ A2

DATE: August 2021


EX(00)001

NOTES

Do not scale off this drawing.  
All dimensions to be checked on site



**WEST ELEVATION - AS EXISTING**  
1:100 @A2

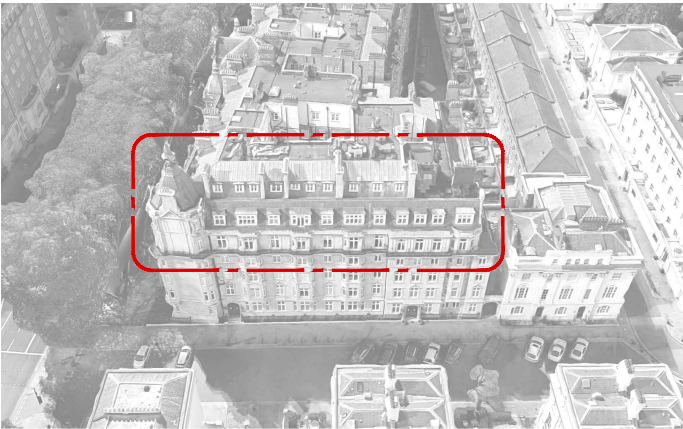

PLANNING ISSUE



**McGUINNESS  
ARCHITECTS**  
unit d 163-167 bermondsey st  
london se1 3uw  
t 0207 407 9343  
info@mcgarchitects.co.uk

Harley House, NW1 5HE

TITLE: Elevations - As Existing

SCALE: 1:100 @ A2


DATE: August 2021

EX(20)001





## NOTES


Do not scale off this drawing.  
All dimensions to be checked on site

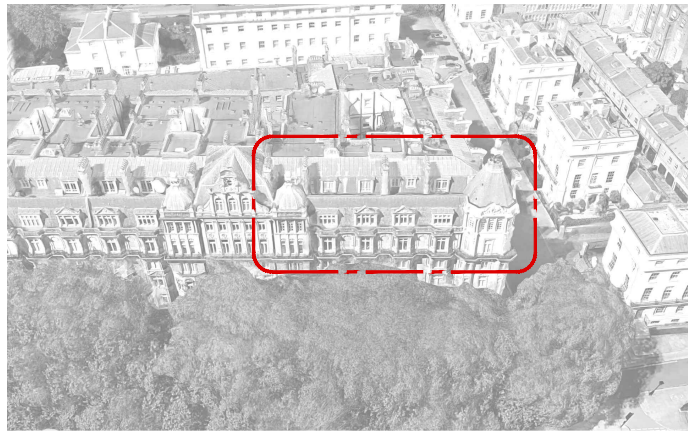

**SOUTH ELEVATION - AS EXISTING**  
1:100 @A2

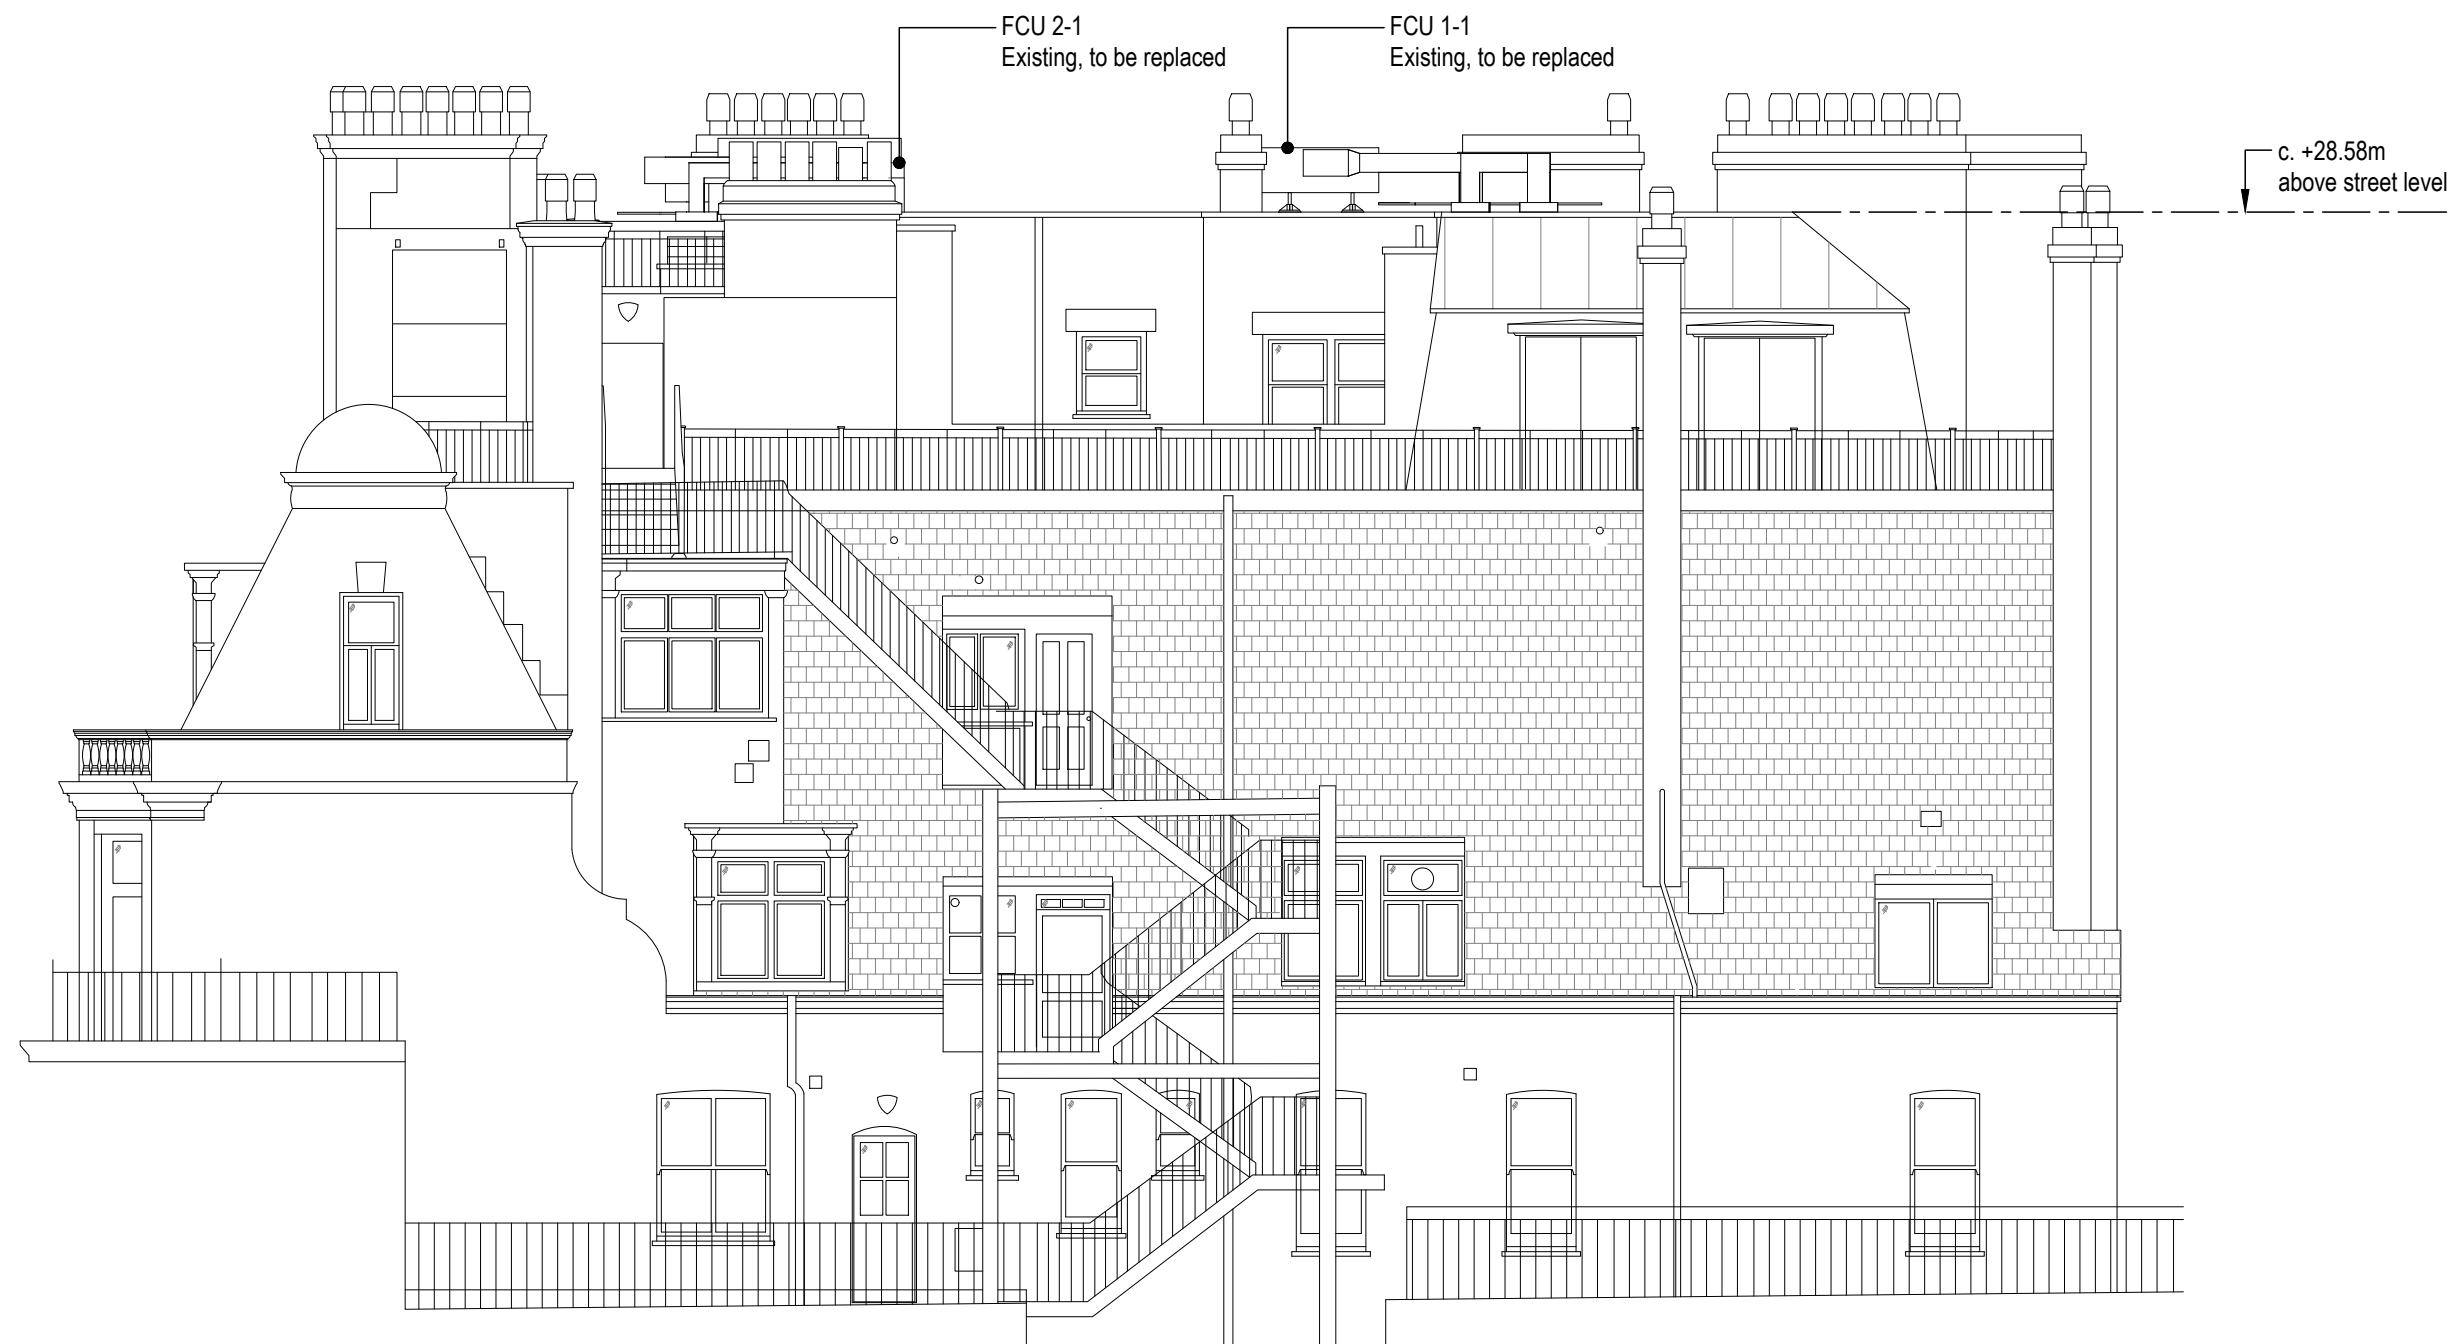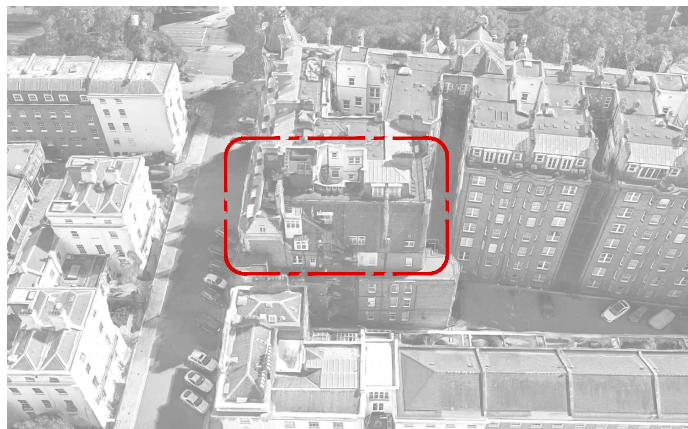

**NORTH ELEVATION - AS EXISTING**  
1:100 @A2

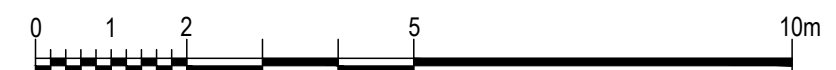

## PLANNING ISSUE



**McGUINNESS  
ARCHITECTS**  
unit d 163-167 bermondsey st  
london se1 3uw  
t 0207 407 9343  
info@mcgarchitects.co.uk

Harley House, NW1 5HE

TITLE: Elevations - As Existing

SCALE: 1:100 @ A2

DATE: August 2021

**EX(20)002**