


# WOODCOCK ROAD, FLAMBOROUGH

**NOTES**  
ALL WORK TO BE CARRIED OUT IN ACCORDANCE WITH THE BUILDING REGULATIONS AND THE REQUIREMENTS OF THE LOCAL AUTHORITY.

HOUSE TYPE G/G - RNR - PLOT 6, 7, 28 & 29

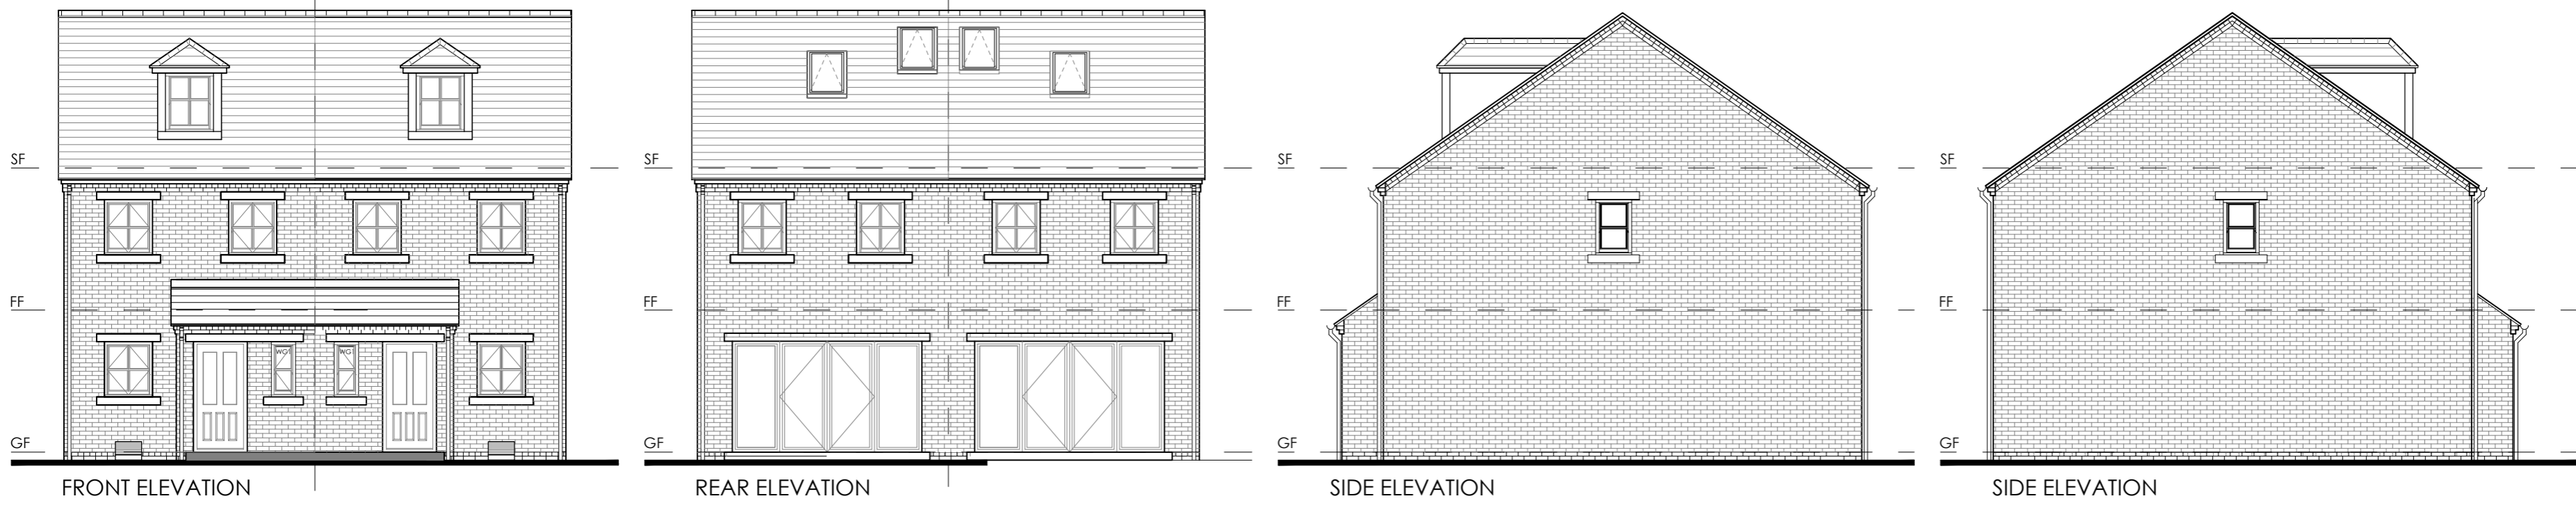


FRONT ELEVATION


REAR ELEVATION

SIDE ELEVATION


SIDE ELEVATION

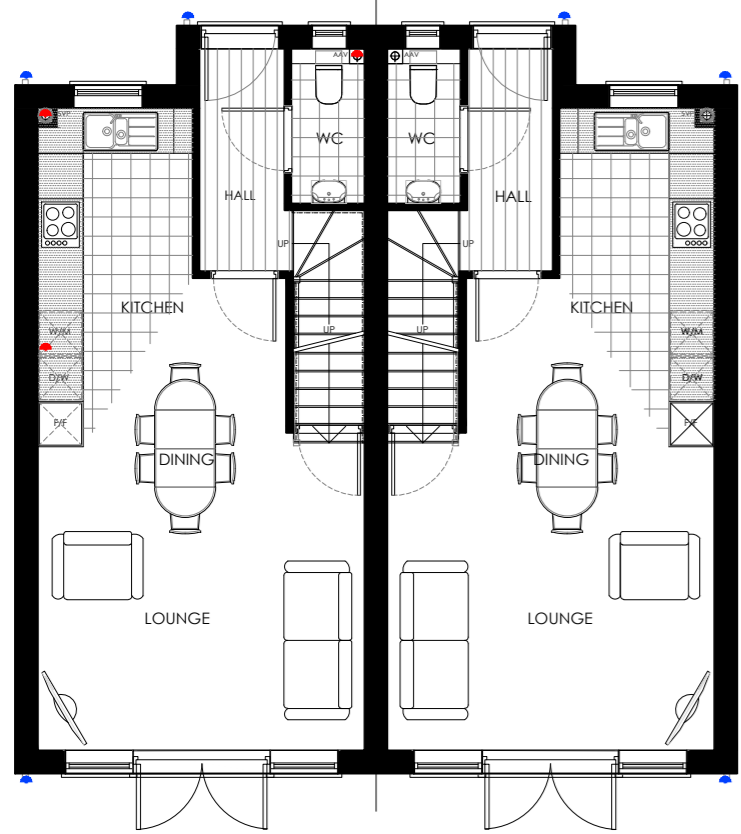

GROUND FLOOR PLAN

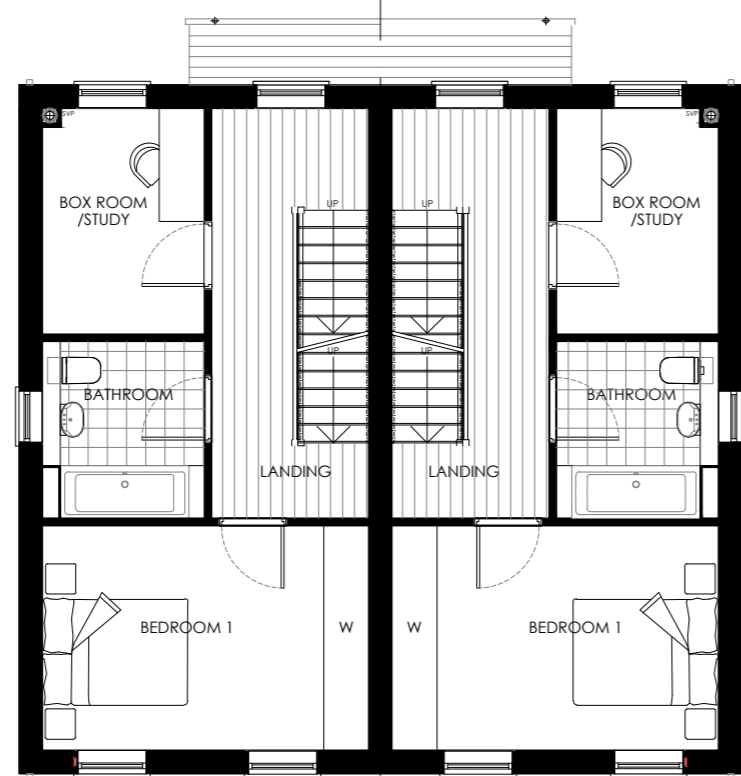

FIRST FLOOR PLAN

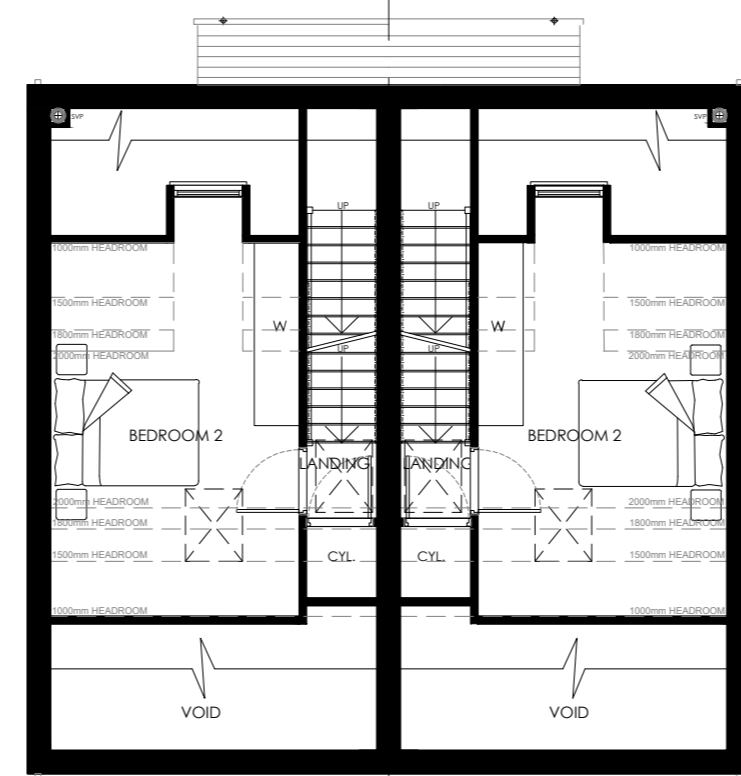

SECOND FLOOR PLAN

HOUSE TYPE H/H - RNR - PLOT 34 & 35




FRONT ELEVATION


REAR ELEVATION

SIDE ELEVATION - HT F


SIDE ELEVATION - HT F

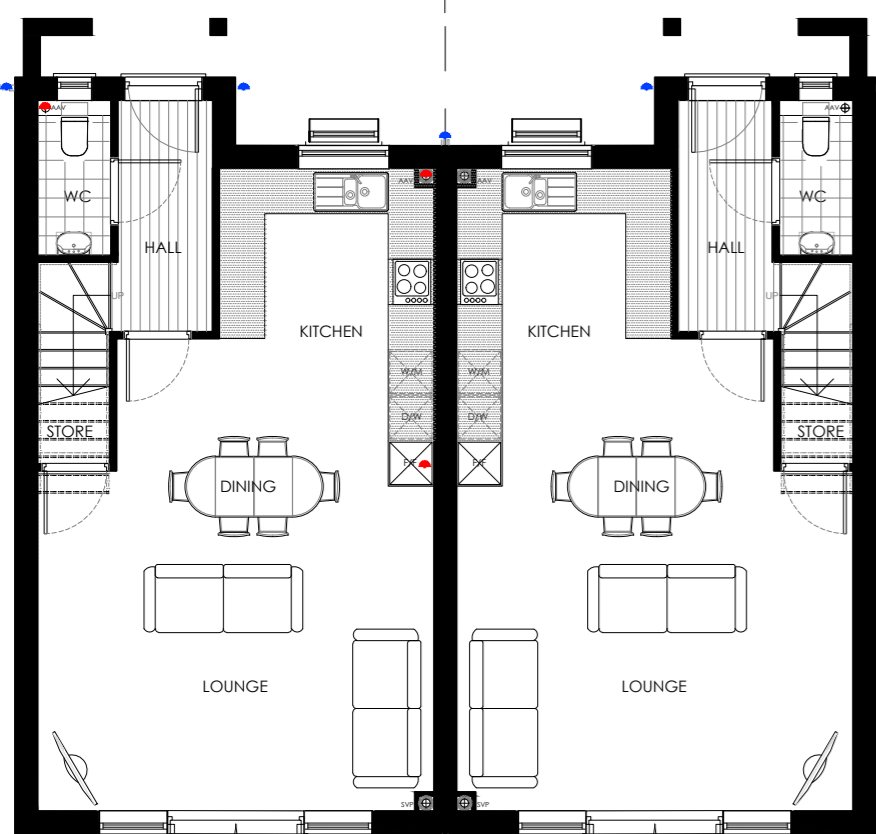

GROUND FLOOR PLAN

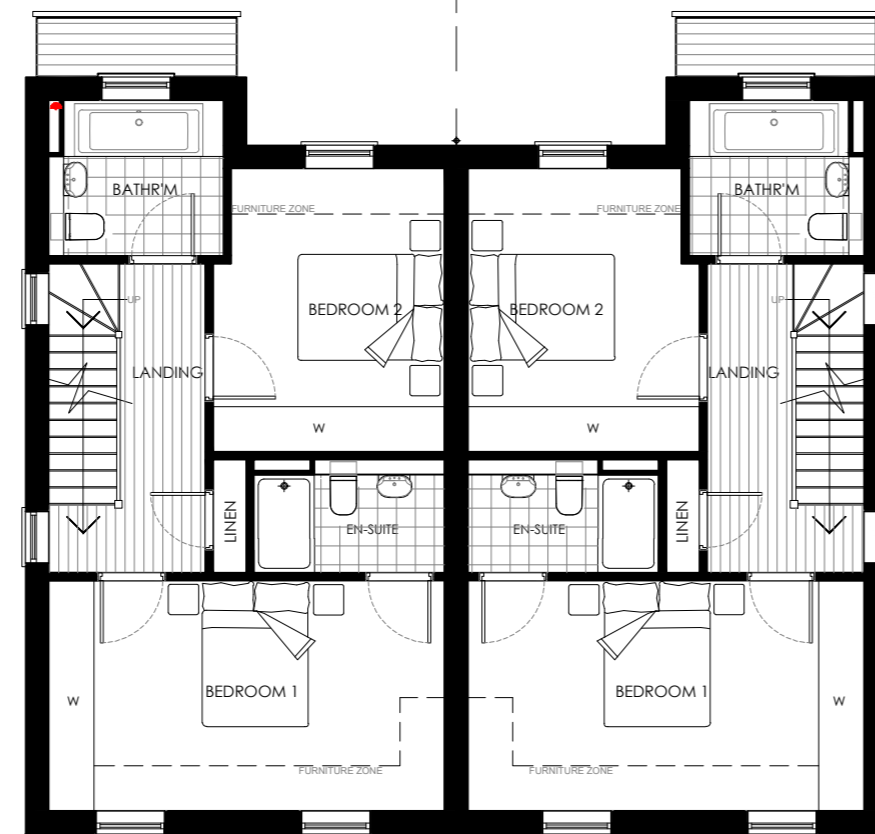


FIRST FLOOR PLAN

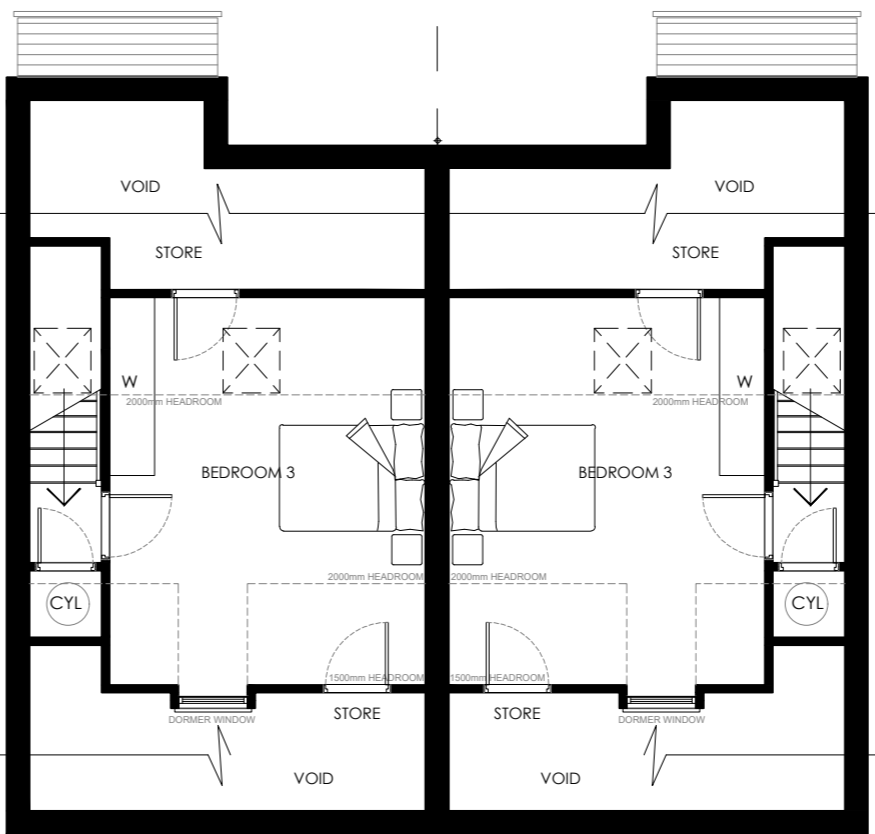

SECOND FLOOR PLAN

HOUSE TYPE J - RNR - PLOT 10

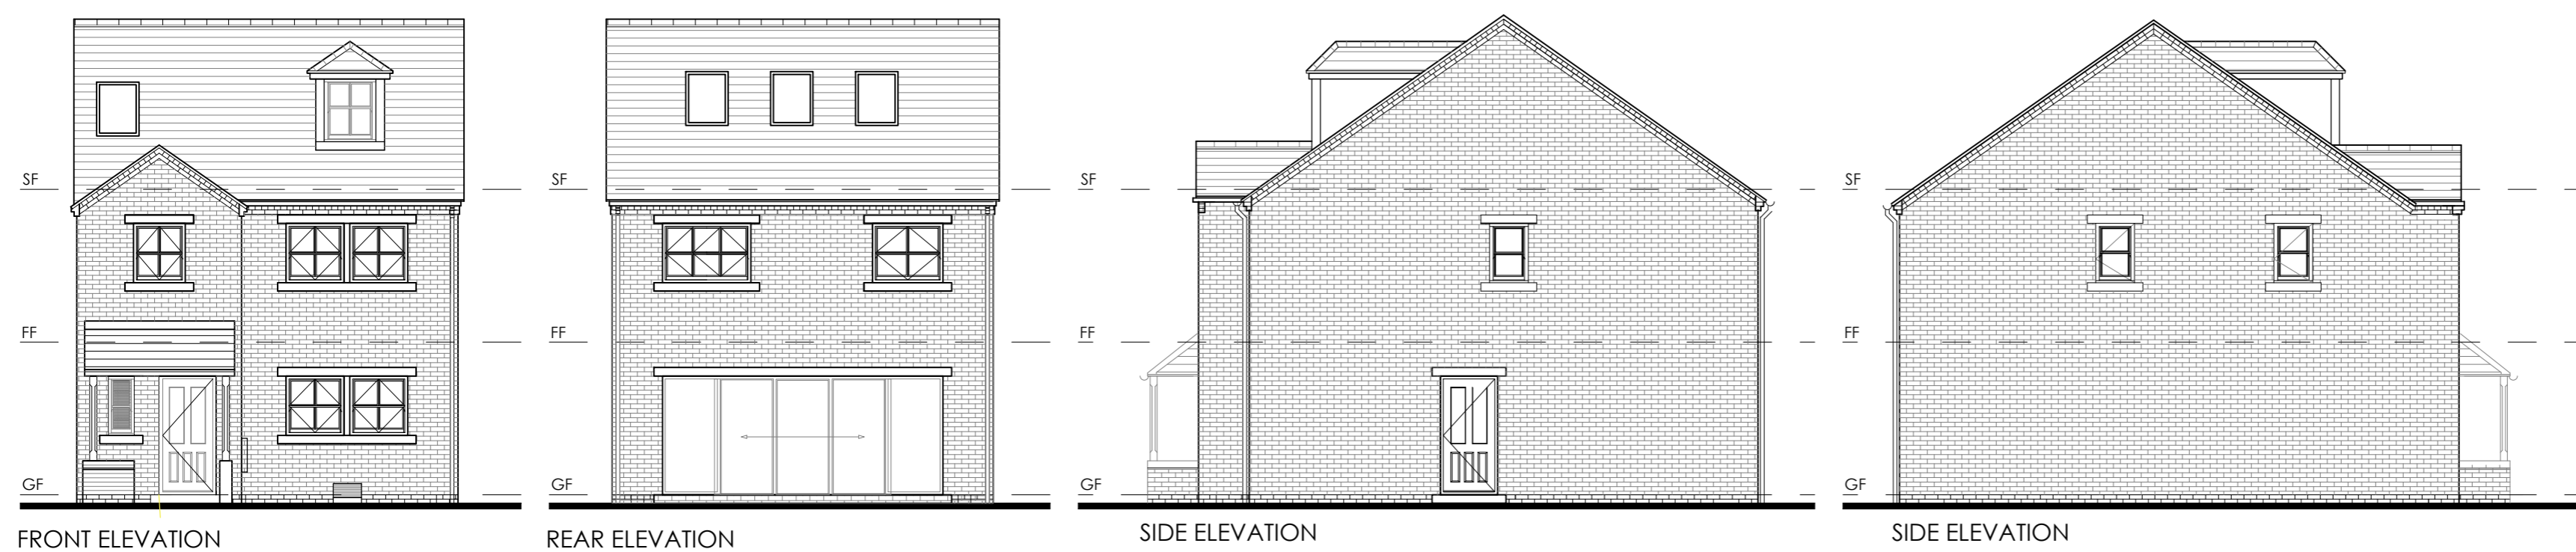


FRONT ELEVATION


REAR ELEVATION

SIDE ELEVATION


SIDE ELEVATION

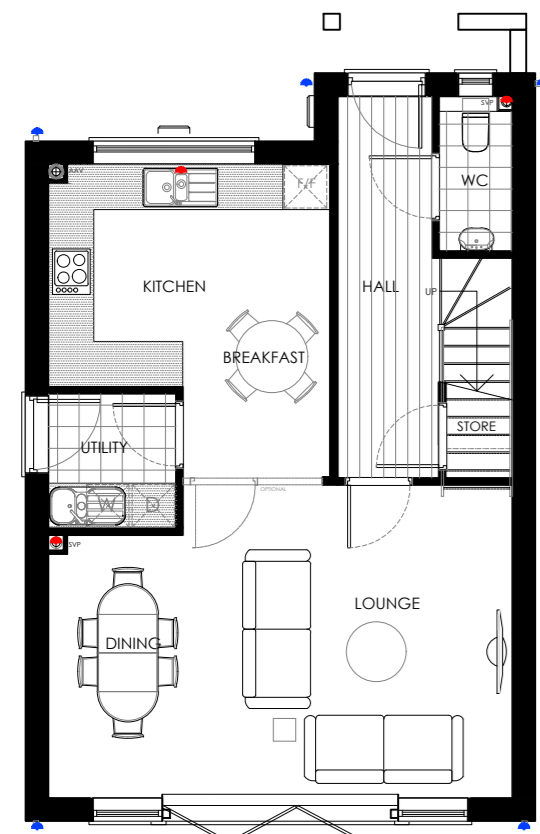

GROUND FLOOR PLAN

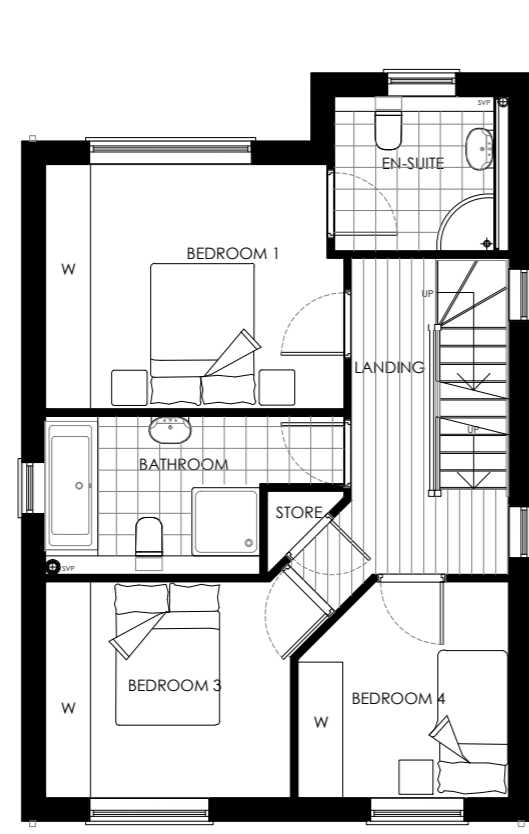

FIRST FLOOR PLAN

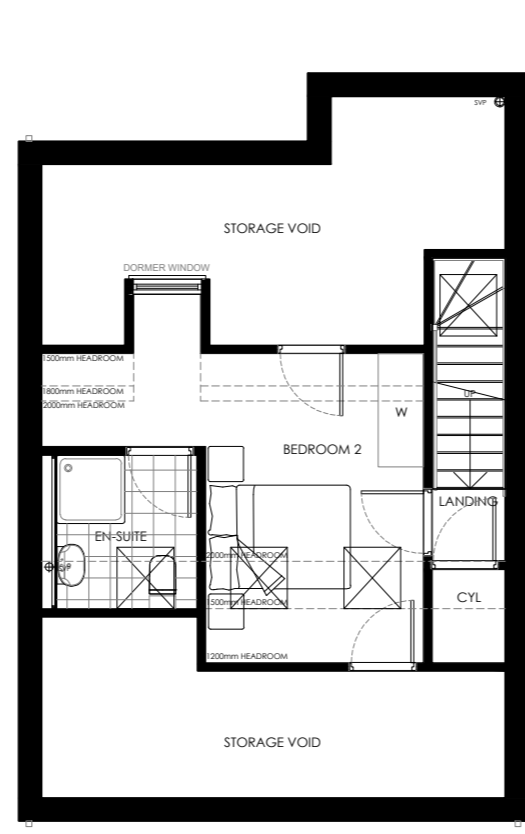

SECOND FLOOR PLAN



REV	DESCRIPTION	BY	CHKD	DATE
D	UPDATES AS PER ERYC VALIDATION LATTER DATED THE 10TH AUGUSTS 2021.	BC		11.08.21
C	UPDATES AS PER ERYC VALIDATION LATTER DATED THE 4TH AUGUSTS 2021.	BC		09.08.21
B	UPDATED TO SUITE PLANNING RE-PLOTTING / NUMBERING	BC		02.08.21
A	HOUSE REFERENCES UPDATED.	JC		22.07.21

**LOROC**  
ARCHITECTS  
25A PARK SQUARE WEST, LEEDS, LS1 2PW. 3RD FLOOR, 86-90 PAUL STREET, LONDON, EC2A 4NE  
T: 0113 233 7755 F: 0203 875 5333  
W: www.loroc.co.uk

CLIENT: VALANT HOMES  
PROJECT: WOODCOCK ROAD, FLAMBOROUGH  
TITLE: HOUSE TYPES - GG, HH & J

DRAWING NO. 1639-111	REVISION D
SCALE 1:100 @ A1	DATE 10.06.21
DRAWN BY BC	CHECKED BY

PURPOSE OF ISSUE  
 PLANNING  BUILDING REGS  TENDER  
 COMMENT  INFORMATION  CONSTRUCTION

THIS DRAWING IS COPYRIGHT AND THE INTELLECTUAL PROPERTY OF LOROC ARCHITECTS LIMITED. THIS DRAWING MAY NOT BE REPRODUCED IN WHOLE OR IN PART WITHOUT WRITTEN AUTHORITY. NO DIMENSIONS TO BE SCALED FROM THIS DRAWING. ALL DIMENSIONS TO BE CHECKED ON SITE PRIOR TO COMMENCEMENT OF WORKS AND ANY DISCREPANCIES REPORTED TO THE ARCHITECT/ENGINEER/CONTRACTOR.