


WOODCOCK ROAD, FLAMBOROUGH

NOTES
ALL WORK TO BE CARRIED OUT IN ACCORDANCE WITH THE BUILDING REGULATIONS AND THE REQUIREMENTS OF THE LOCAL AUTHORITY.

HOUSE TYPE N - RNR - PLOTS - 17, 20 & 41

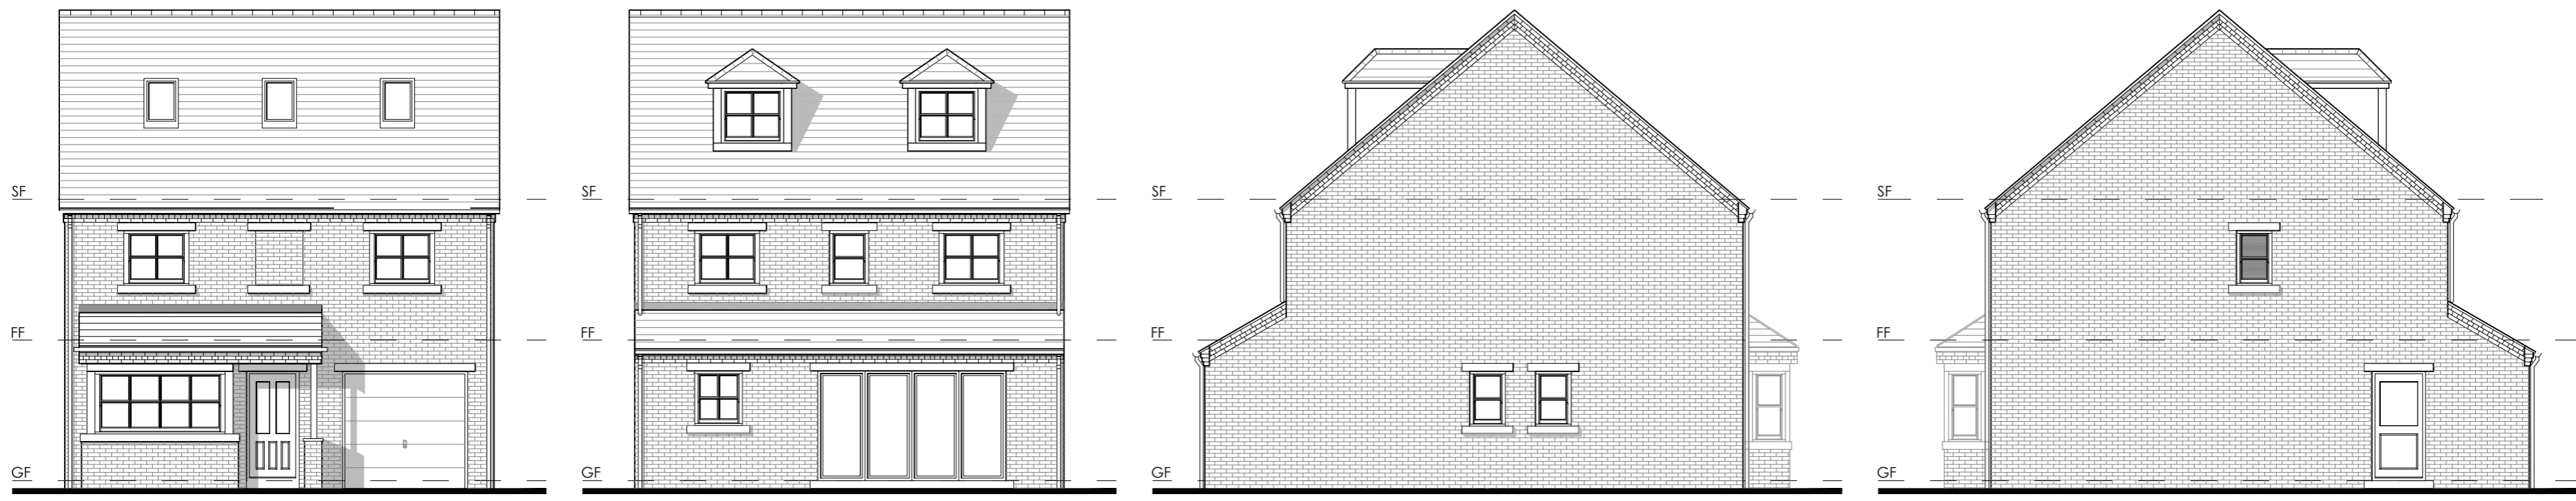


FRONT ELEVATION


REAR ELEVATION

SIDE ELEVATION

SIDE ELEVATION

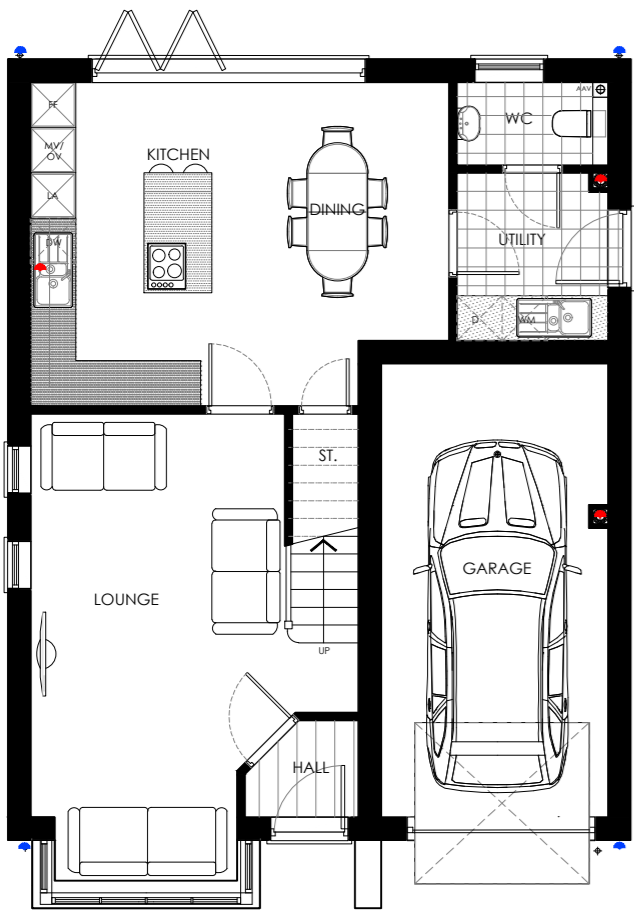

GROUND FLOOR PLAN

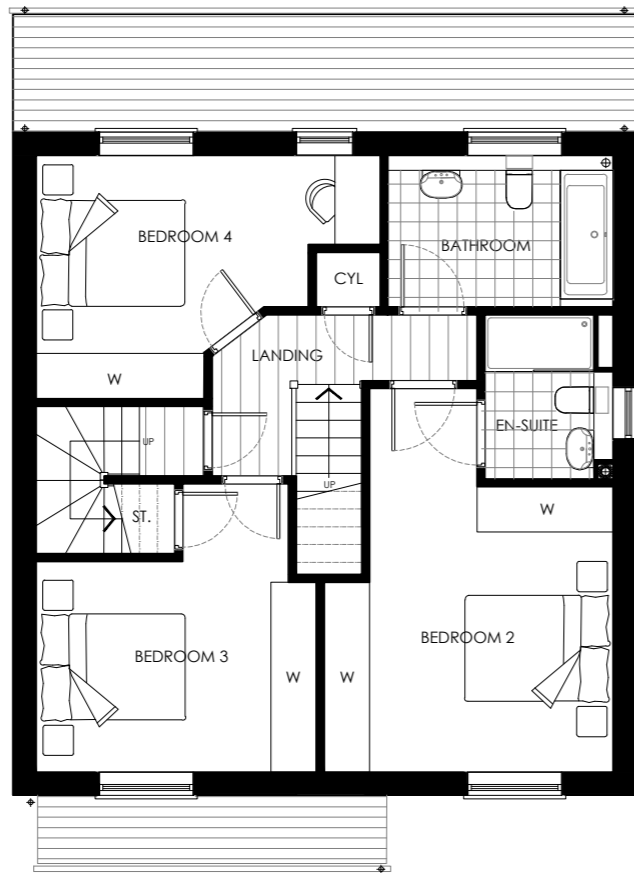


FIRST FLOOR PLAN



SECOND FLOOR PLAN

HOUSE TYPE M - RNR - PLOTS - 13 & 31

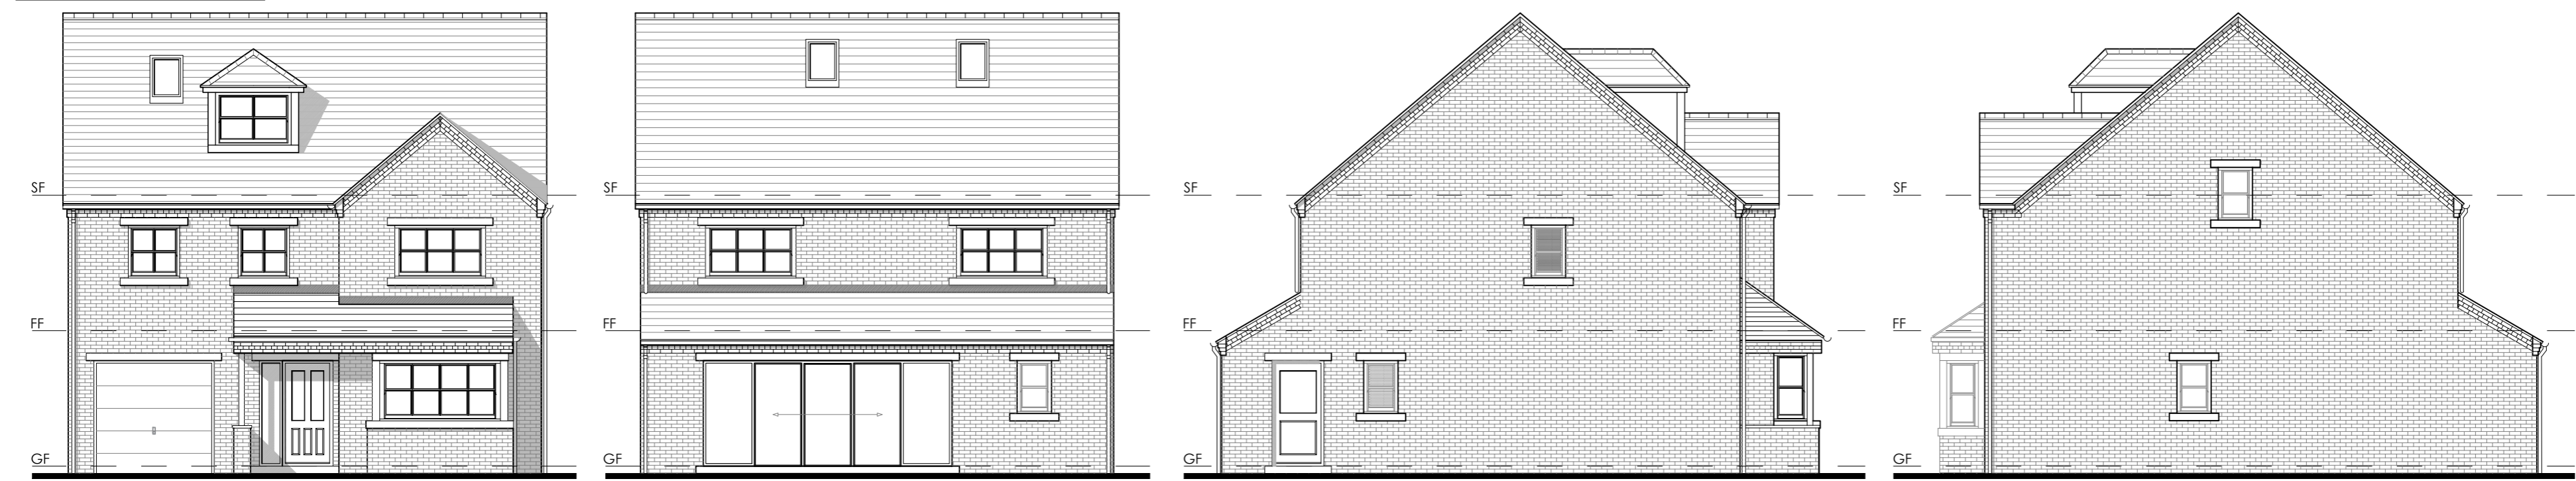


FRONT ELEVATION


REAR ELEVATION

SIDE ELEVATION


SIDE ELEVATION

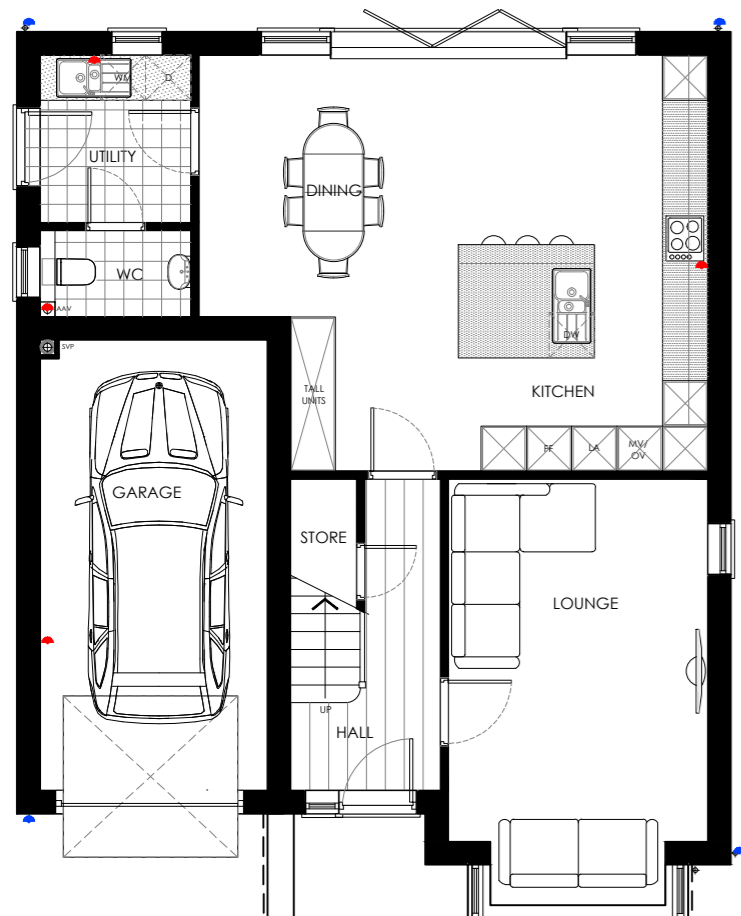

GROUND FLOOR PLAN

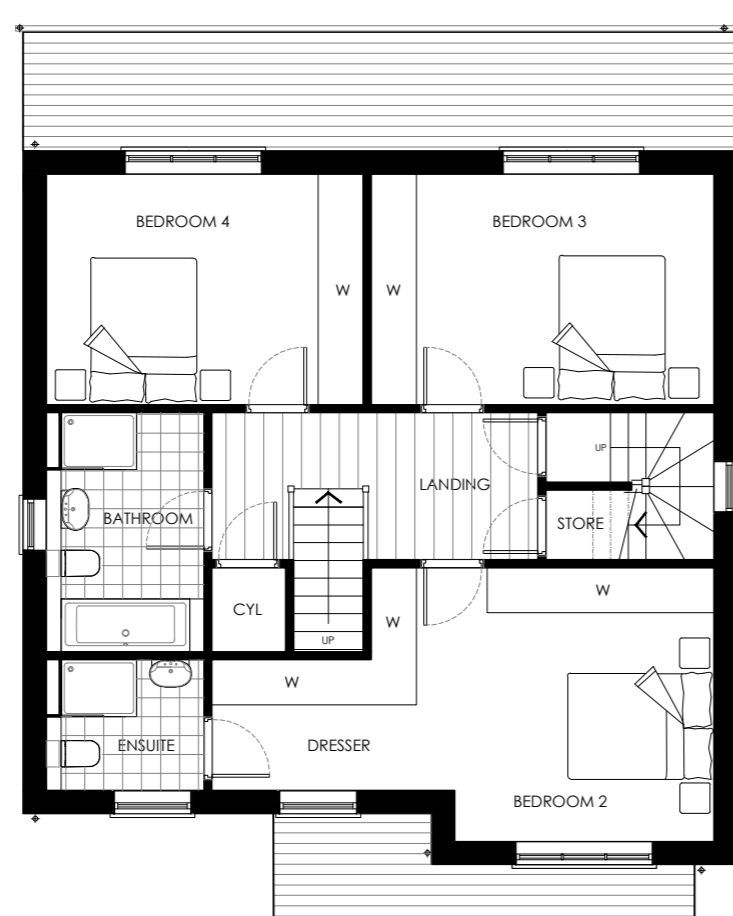

FIRST FLOOR PLAN

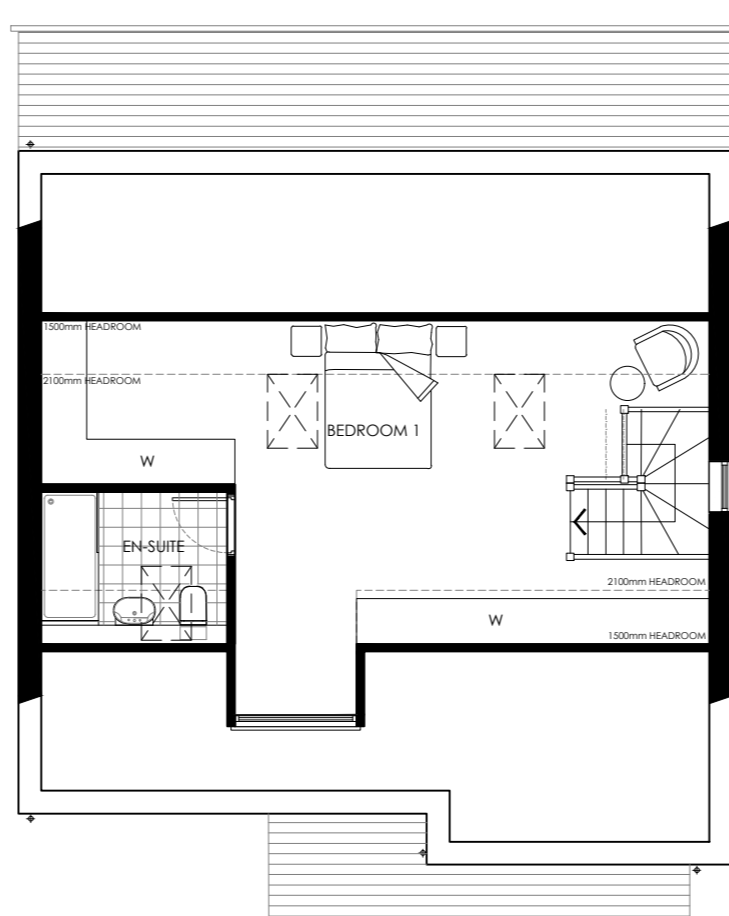

SECOND FLOOR PLAN

HOUSE TYPE J/J - RNR - PLOT 15 & 16




FRONT ELEVATION


REAR ELEVATION

SIDE ELEVATION


SIDE ELEVATION

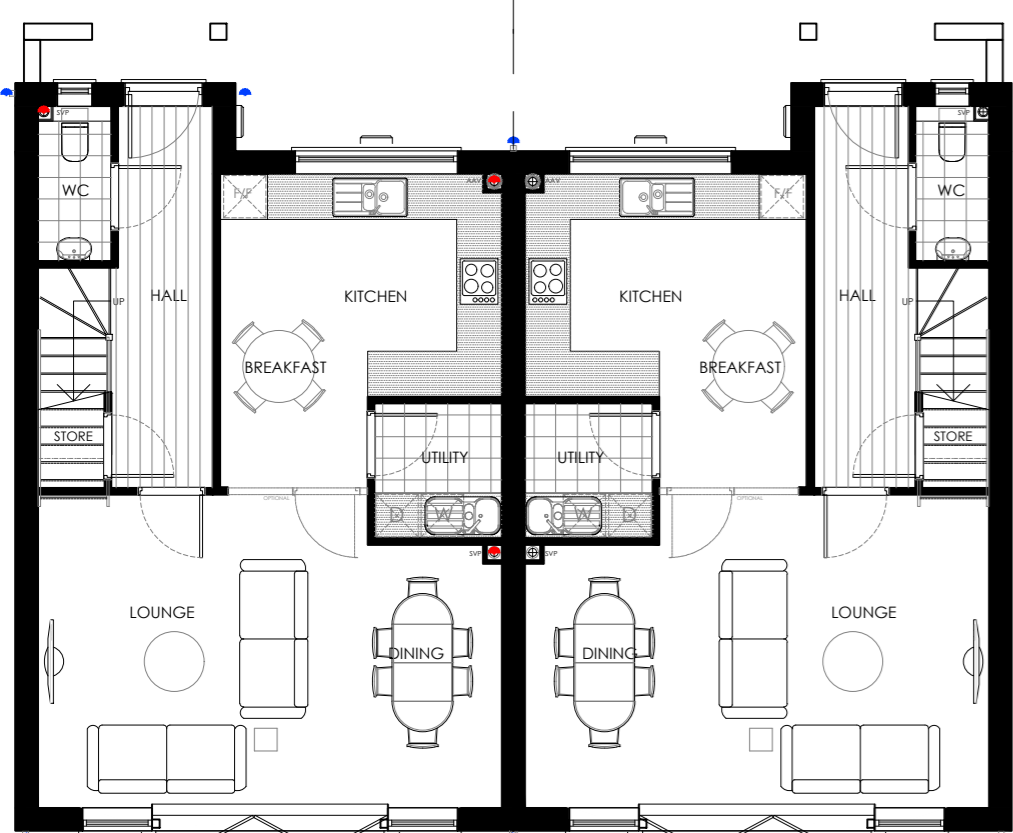

GROUND FLOOR PLAN

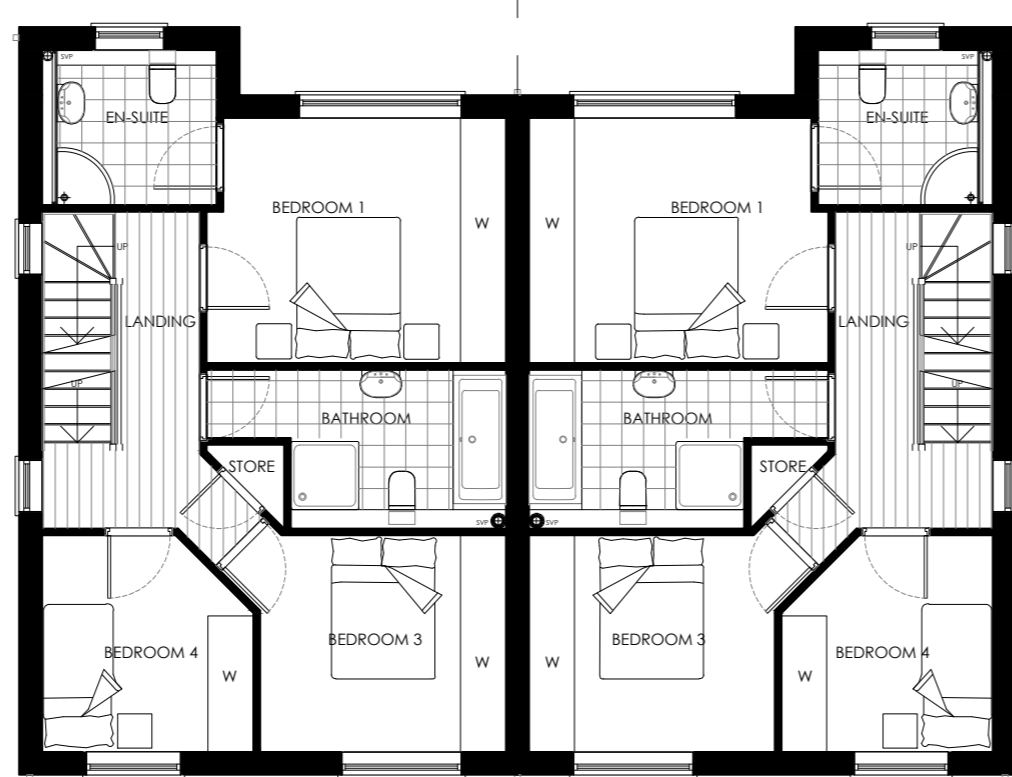

FIRST FLOOR PLAN

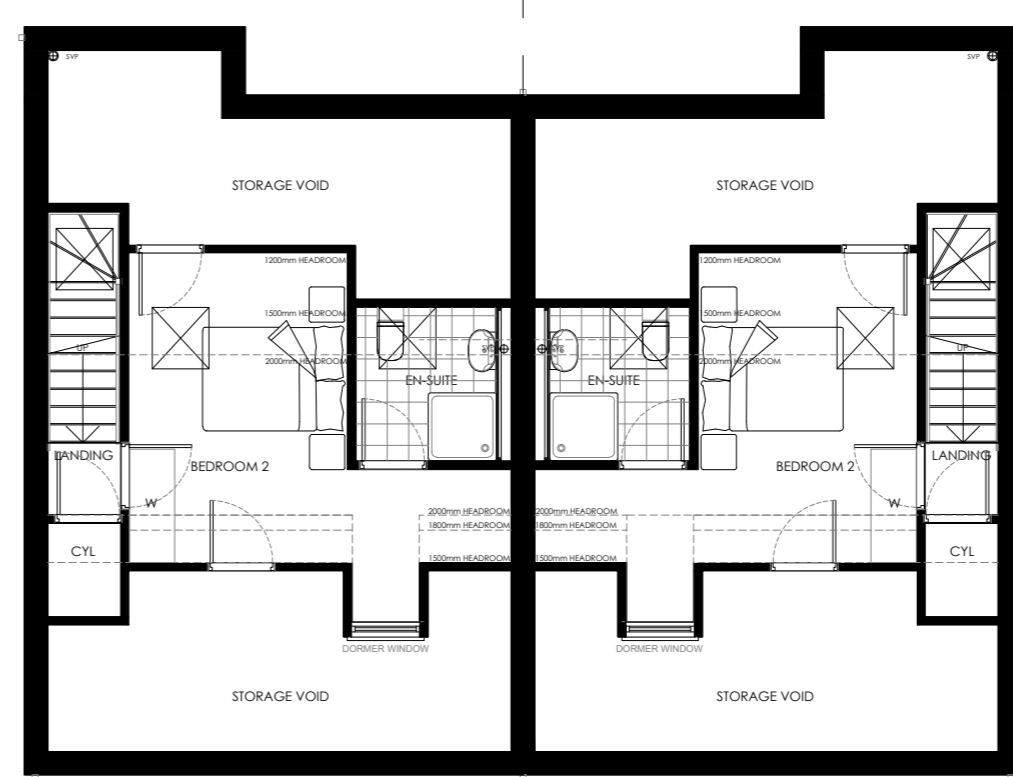

SECOND FLOOR PLAN



SCALE 1:100

REV	DESCRIPTION	BY	CHKD	DATE
D	UPDATES AS PER ERYC VALIDATION LATTER DATED THE 10TH AUGUSTS 2021.	BC		11.08.21
C	UPDATES AS PER ERYC VALIDATION LATTER DATED THE 4TH AUGUSTS 2021.	BC		09.08.21
B	UPDATED TO SUITE PLANNING RE-PLOTTING / NUMBERING	BC		02.08.21
A	HOUSE REFERENCES UPDATED.	JC		22-07-21

LOROC
ARCHITECTS
25A PARK SQUARE WEST, LEEDS, LS1 9PW
T: 0113 233 7755
W: www.loroc.co.uk

3RD FLOOR: 86 - 90 PAUL STREET, LONDON, EC2A 4NE
T: 0203 875 5333

CLIENT
VALANT HOMES

PROJECT
WOODCOCK ROAD, FLAMBOROUGH

TITLE
HOUSE TYPES - K, M & J/J

DRAWING NO.	1639-108	REVISION	<input type="checkbox"/>
SCALE	1:100 @ A1	DATE	10.06.21
DRAWN BY	BC	CHECKED BY	

PURPOSE OF ISSUE		
<input checked="" type="radio"/> PLANNING	<input type="radio"/> BUILDING REGS	<input type="radio"/> TENDER
<input type="radio"/> COMMENT	<input type="radio"/> INFORMATION	<input type="radio"/> CONSTRUCTION

THIS DRAWING IS COPYRIGHT AND THE INTELLECTUAL PROPERTY OF LOROC ARCHITECTS LIMITED. THIS DRAWING MAY NOT BE REPRODUCED IN WHOLE OR IN PART WITHOUT WRITTEN AUTHORITY. NO DIMENSIONS TO BE SCALED FROM THIS DRAWING. ALL DIMENSIONS TO BE CHECKED ON SITE PRIOR TO COMMENCEMENT OF WORKS AND ANY DISCREPANCIES REPORTED TO THE ARCHITECT/ENGINEER/CONTRACTOR.