## WOODCOCK ROAD, FLAMBOROUGH

HOUSE TYPE A/A - PLOTS - 44 & 45

FRONT ELEVATION

REAR ELEVATION

SIDE ELEVATION


SIDE ELEVATION

SCALE 1:100

FLOOR PLAN

NOTES ALL WORK TO BE CARRIED OUT IN ACCORDANCE WITH THE BUILDING REGULATIONS AND THE REQUIREMENTS OF THE LOCAL



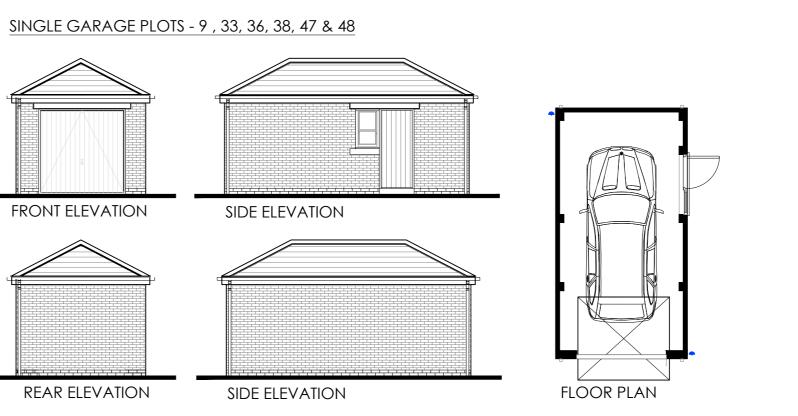

30.07.21 BY CHKD DATE 25A PARK SQUARE WEST, 3RD FLOOR, 86 - 90 PAUL STREET, LEEDS, LS1 2PW T: 0113 233 7755 LONDON, EC2A 4NE W: www.loroc.co.uk CLIENT **VALANT HOMES** PROJECT WOODCOCK ROAD, FLAMBOROUGH HOUSE TYPES - A/A, B/B, B & SINGLE GARAGE DETAIL

09.08.21

DRAWING NO. 1639-105 1:100 @ A1 DATE 10.06.21 SCALE

DRAWN BY BC CHECKED BY PURPOSE OF ISSUE BUILDING REGS TENDER PLANNING ○ INFORMATION CONSTRUCTION COMMENT THIS DRAWING IS COPYRIGHT AND THE INTELLECTUAL PROPERTY OF LOROC ARCHITECTS

LIMITED. THIS DRAWING MAY NOT BE REPRODUCED IN WHOLE OR IN PART WITHOUT WRITTEN AUTHORITY, NO DIMENSIONS TO BE SCALED FROM THIS DRAWING. ALL DIMENSIONS TO BE CHECKED ON SITE PRIOR TO COMMENCEMENT OF WORKS AND ANY

DISCREPANCIES REPORTED TO THE ARCHITECT/ ENGINEER/ CONTRACTOR.