


Lower Ground Floor Plan

Ground Floor Plan

First Floor Plan

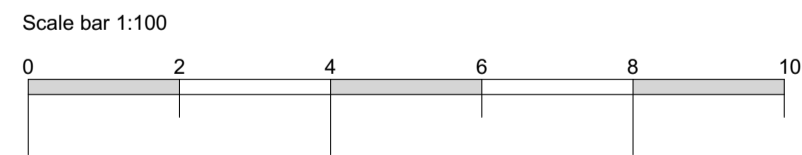

coombes : everitt architects limited  
 105-107  
 Bath Road  
 Cheltenham  
 Gloucestershire  
 GL53 7LE  
 t: 01242 807727 f: 0845 5575833  
 e: info@ce-architects.co.uk  
 www.ce-architects.co.uk

- Preliminary
- Feasibility
- Planning
- Building Regulations
- Tender
- Construction issue
- As Built

1. This drawing and content is copyright © of coombes : everitt architects limited and should not be copied without their prior written consent.
2. Do not scale drawing. all dimensions to be checked on site prior to construction and any discrepancies reported to contract administrator.
3. Do not use this drawing for setting out unless drawing specifically indicates setting out points.
4. Engineering information is indicative only and should be taken from structural engineers design.



g.i.f.a 515.48 sq/m (5545 sq/ft)  
 + Garage 33.9sq/m (365sq/ft), Carport 18.0sq/m (194sq/ft)

Drawing title: House Type 8 Floor Plans  
 Client: Churcham Homes  
 Drawn by: AH Checked: JE  
 Project No: 20.20.026

Project: Cromwell Court, Greenway Lane, Charlton Kings, Cheltenham  
 Scale: 1:100 @ A1  
 Date: July 2021  
 Project / Drawing No: 20.20.026 PLH8-01