



LOCATION PLAN 1:1000

EXTENT OF DILAPIDATED BRICK WALL TO BE TAKEN DOWN. TO BE REBUILT IN BLOCKWORK WITH RENDERED FINISH. RENDER COLOUR TO BE AGREED BY LOCAL AUTHORITY. HEIGHT TO MATCH EXISTING.


APPROX 20 LINEAR METRES

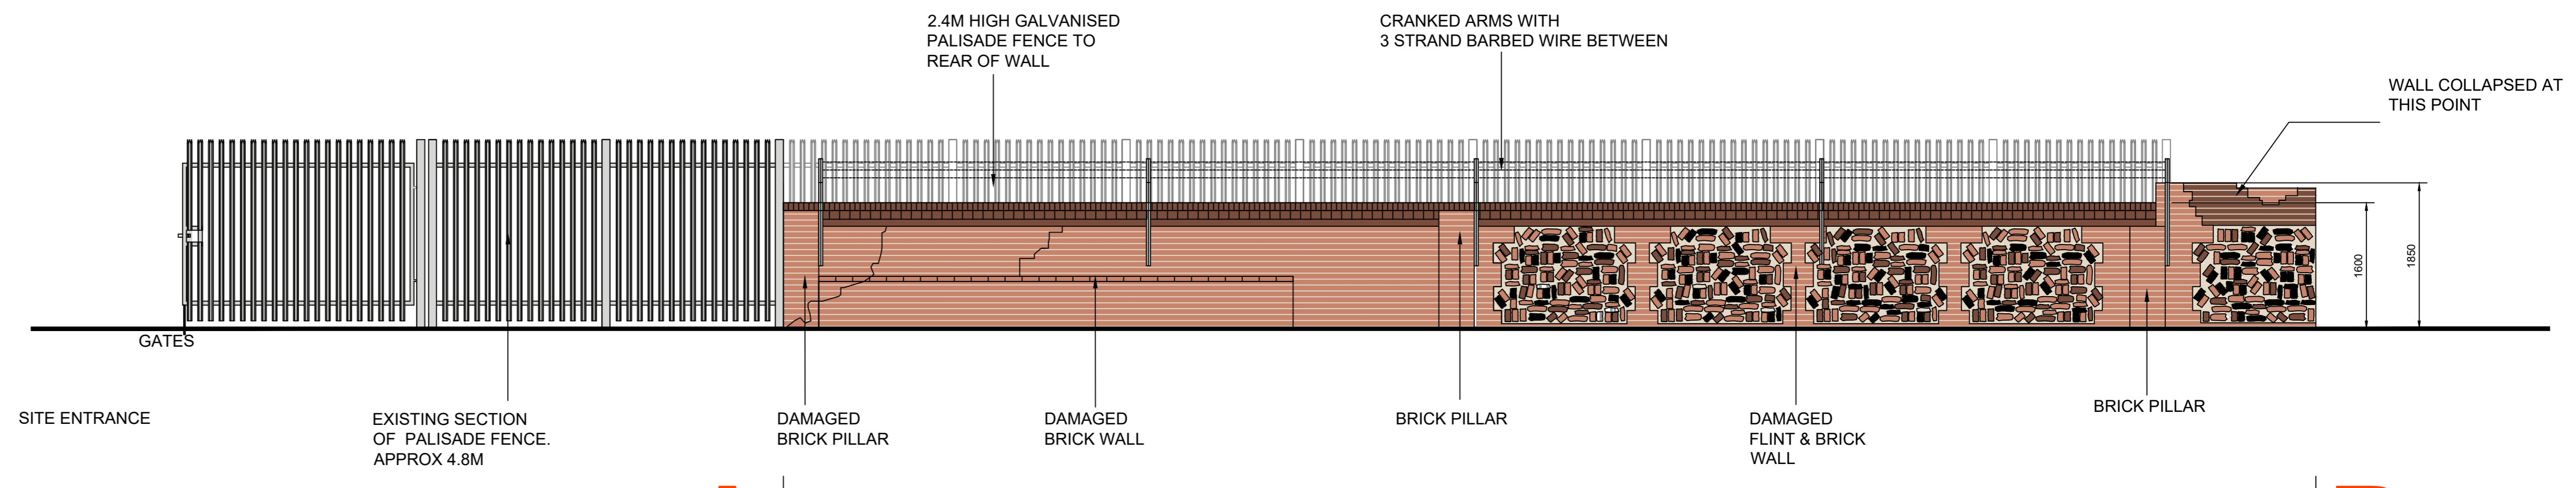

A-B EXISTING BOUNDARY WALL DETAIL SCALE 1:50

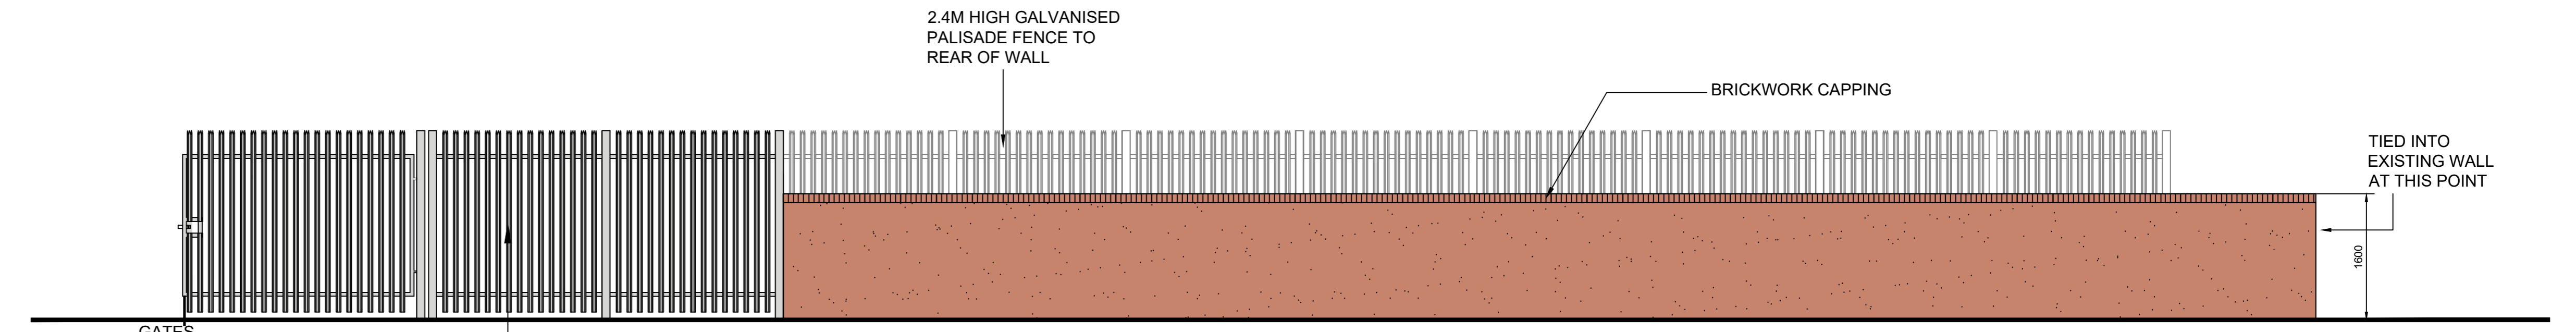


A-B PROPOSED BOUNDARY WALL DETAIL SCALE 1:50

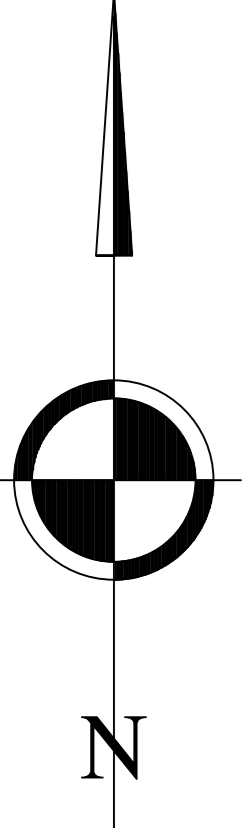


ACCESS OFF NEWMARKET ROAD

JEWSON YARD

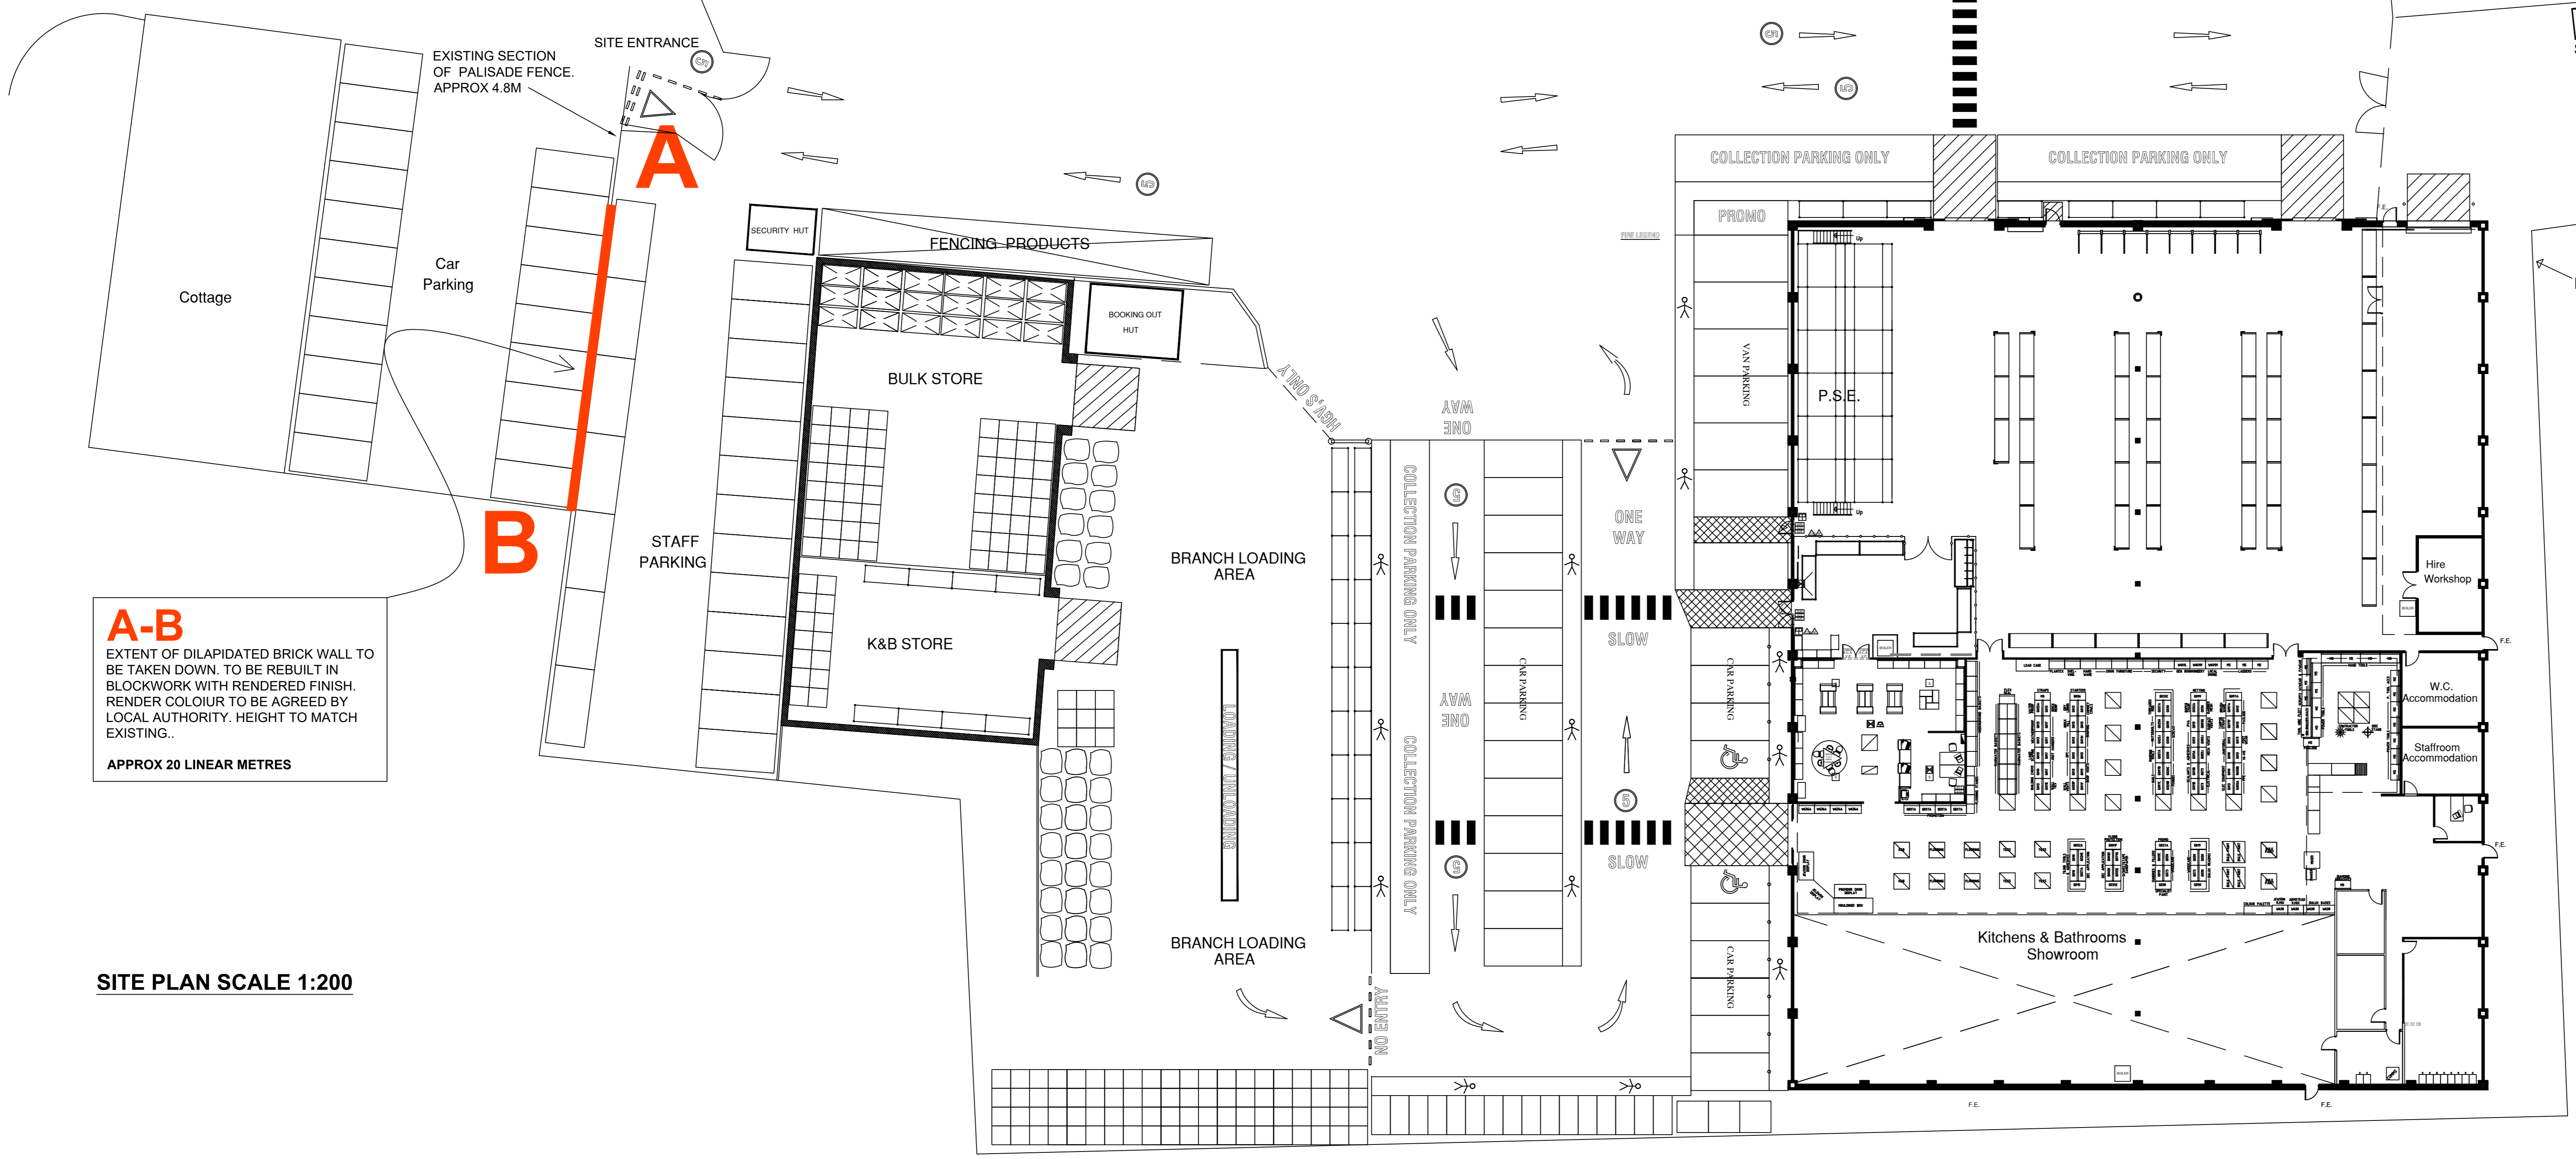

A-B
EXTENT OF DILAPIDATED BRICK WALL TO BE TAKEN DOWN. TO BE REBUILT IN BLOCKWORK WITH RENDERED FINISH. RENDER COLOUR TO BE AGREED BY LOCAL AUTHORITY. HEIGHT TO MATCH EXISTING.
APPROX 20 LINEAR METRES

SITE PLAN SCALE 1:200

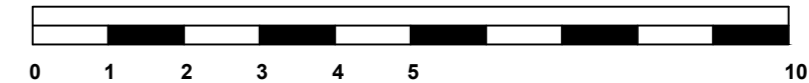

REV B - REDLINE ON BLOCKPLAN AMENDED TO SHOW ACCESS TO HIGHWAY 09-08-21
REV A - BRICKWORK CAPPING TO WALL - 17-03-21



EXISTING AND PROPOSED WALL
JEWSON OPTION 2
NORWICH CRINGLEFORD

BRANCH:	NEWMARKET ROAD CRINGLEFORD NORWICH NORFOLK, NR4 6LJ
BRANCH No:	118
DATE:	15-03-21
SCALE:	1:100@A0
DRAWN BY:	J.S.M.L.
DRAWING No:	1180168