

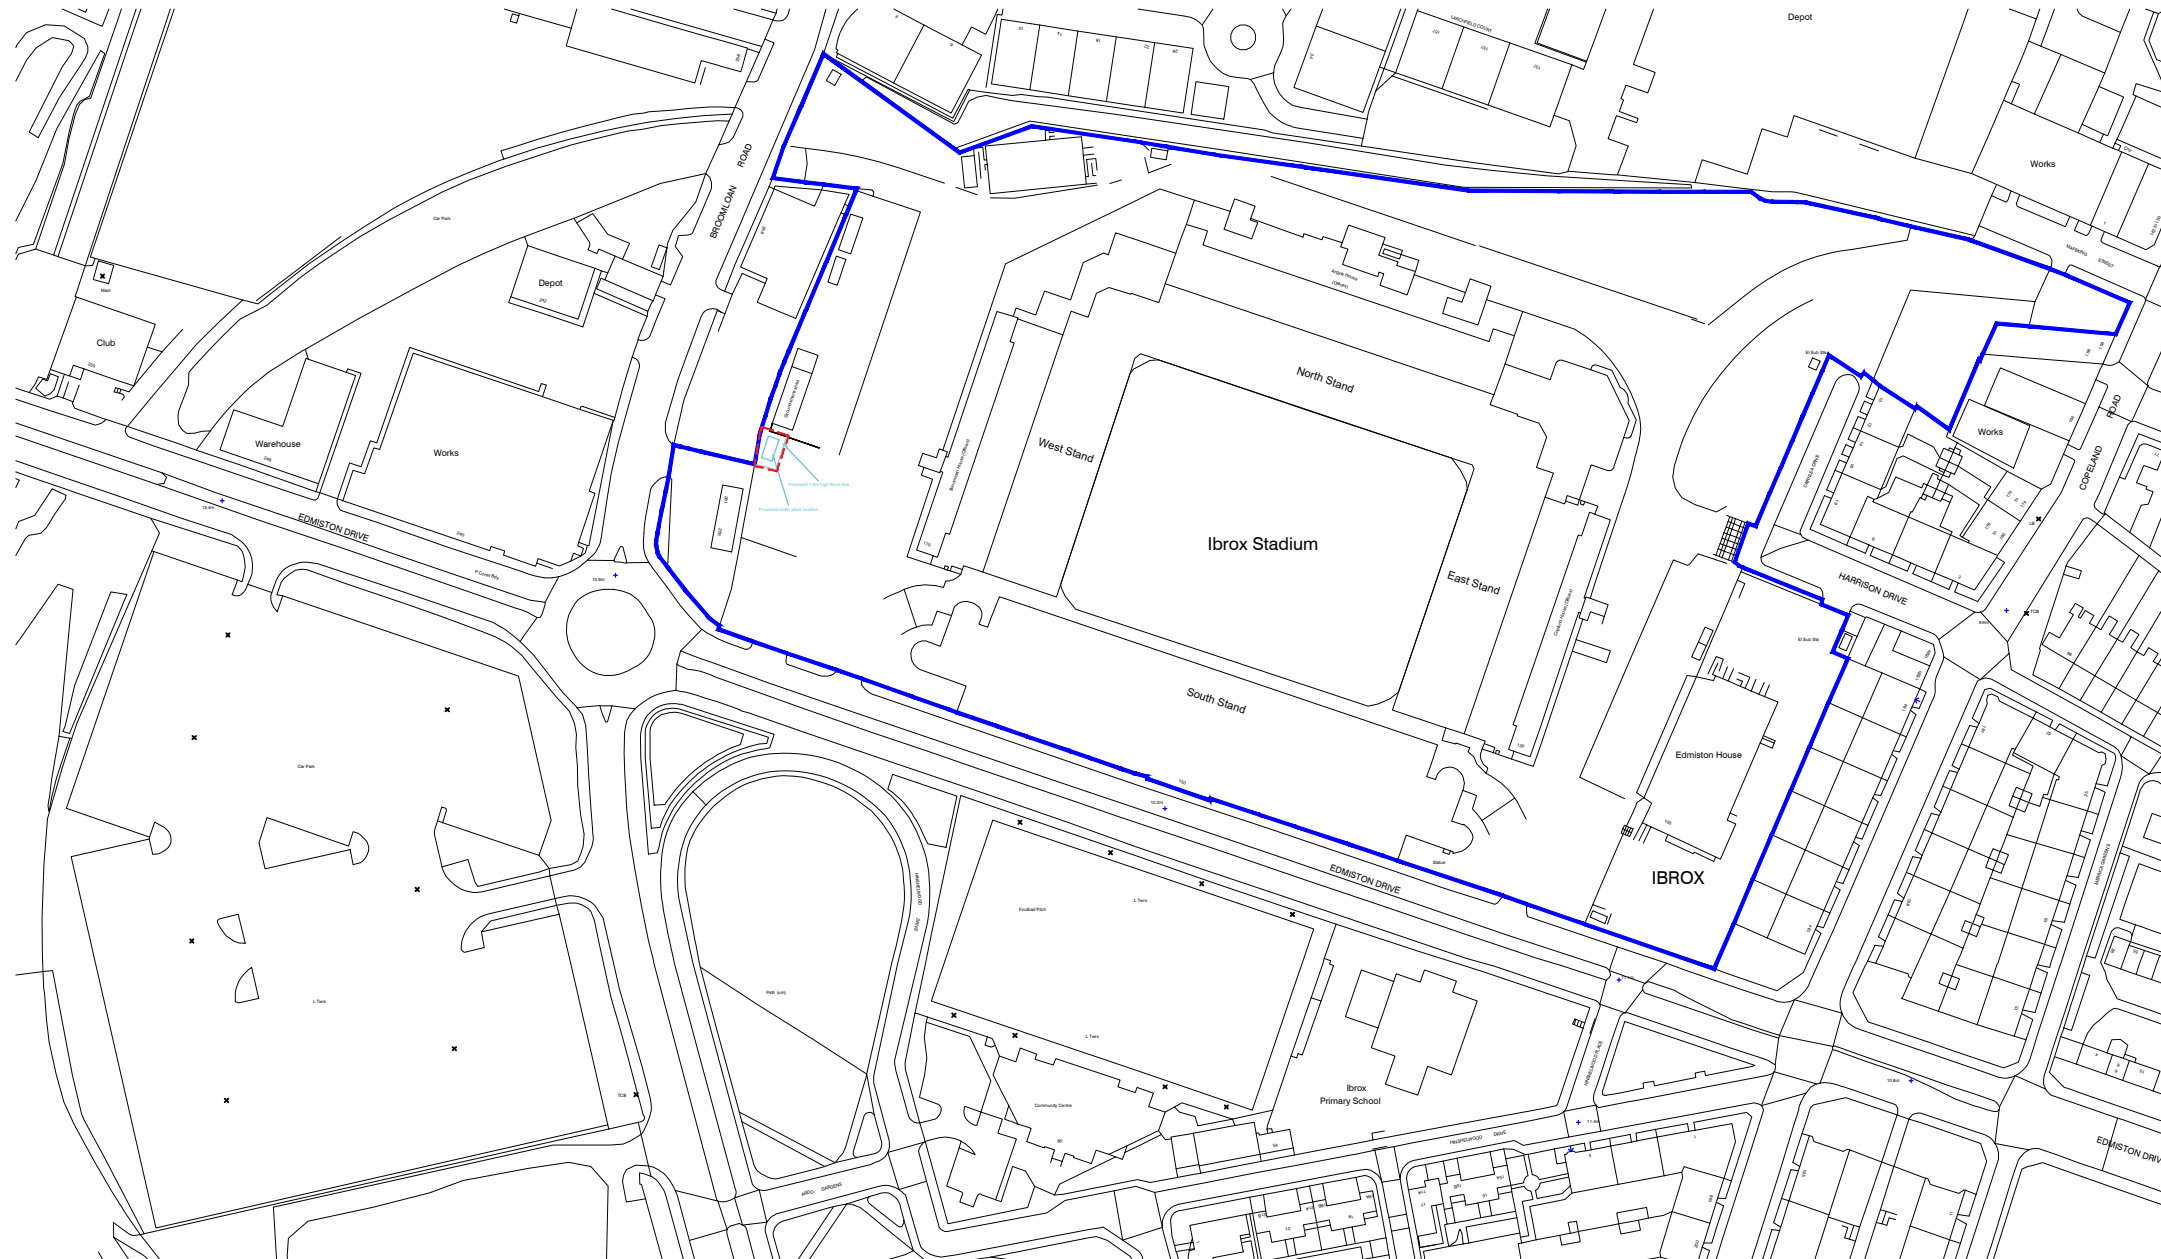


- GENERAL NOTES**
- All dimensions and levels to be checked on site by the contractor prior to the commencement of the works and any discrepancies to be notified to the architect immediately.
  - All mechanical ventilation to comply with the current CIBSE guide.
  - All works carried out to be to the entire satisfaction of the architect.
  - All demolition works to be to BS 6187:2000 and the Health and Safety at Work Act 1974.
  - Prior to the removal of any load-bearing or supporting walls, the existing structure must be adequately propped and must be retained until all alteration works have been completed.
  - The local Building Control Department to be informed in writing 7 days prior to the commencement of the works.
  - Drainage to be installed in accordance with BS EN 752-4:1998. Installation to be to the satisfaction of Local Authority. Above ground drainage to comply with BS EN 12056-2:2000.
  - All electrical work to be carried out in accordance with the relevant requirements of BS 7671:2018 and the current Edition of the IEE Regulations.
  - All scaffolding to be checked in accordance with BS 5974:2000.
  - No high alumina cement to be used.
  - All works to be carried out in accordance with the Building Standards (Scotland) Regulations and all relevant amendments.
  - Hot and cold water system to comply with BS 6700:2006, water bye-laws and manufacturers recommendations and requirements.
  - All structural work must be in accordance with the Structural Engineer's specification / Timber kit manufacturers requirements.
  - Heating and hot water pipes to be insulated with material having a thermal conductivity of not greater than 0.45W/mK and a thickness equal to that of the outside diameter of the pipe up to a maximum of 40mm.

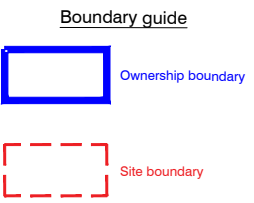

Ordnance Survey (c) Crown Copyright 2018. All rights reserved. Licence number 100022432

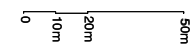

REV	DRAWN	DATE	DESCRIPTION
-	DRAWN	DATE	DESCRIPTION

**MCLENNAN**  
CHARTERED ARCHITECTS

54 Helen Street  
Glasgow  
G51 3HQ  
t: 0141 425 1133  
e: info@mclarchitects.co.uk  
w: www.mclarchitects.co.uk

PROJECT  
**RANGERS FOOTBALL CLUB  
TEMPORARY METAL CONTAINER STRUCTURE  
FOR UNDERSOIL HEATING PLANT  
150 EDMISTON DRIVE  
GLASGOW**

TITLE  
**LOCATION PLAN AS EXISTING**

DRAWING NO: **2021-14/L/001** REVISION: -

SCALE	DATE	DRAWN	CHECKED
1:2500 @A3	02.07.2021	CT	SGI

**BUILDING WARRANT**



© COPYRIGHT 2020  
The McLennan Partnership Ltd  
Company Registration  
No: SC 304173

**RIBA**  
Chartered Practice

**LOCATION PLAN AS EXISTING**  
1:2500 @ A3