

Note: Do not scale from this drawing - all dimensions to be checked on site prior to any fabrication / construction work - drawing to be read in conjunction with all other relevant project information. Notably Neobards LTD immediately of any discrepancies found.  
The copyright in all designs / drawings prepared by Neobards LTD shall remain the property of Neobards LTD and must not be reissued / loaned or copied without prior consent.

Sheet Revisions				
Rev	Description	Date	By	To
B	Floor Plan + Elevations Alterations	23.03.21	RN	Client



1 Proposed Front Elevation  
1:100(A1)




2 Proposed Side Elevation  
1:100(A1)




3 Proposed Rear Elevation  
1:100(A1)




4 Proposed Side Elevation  
1:100(A1)

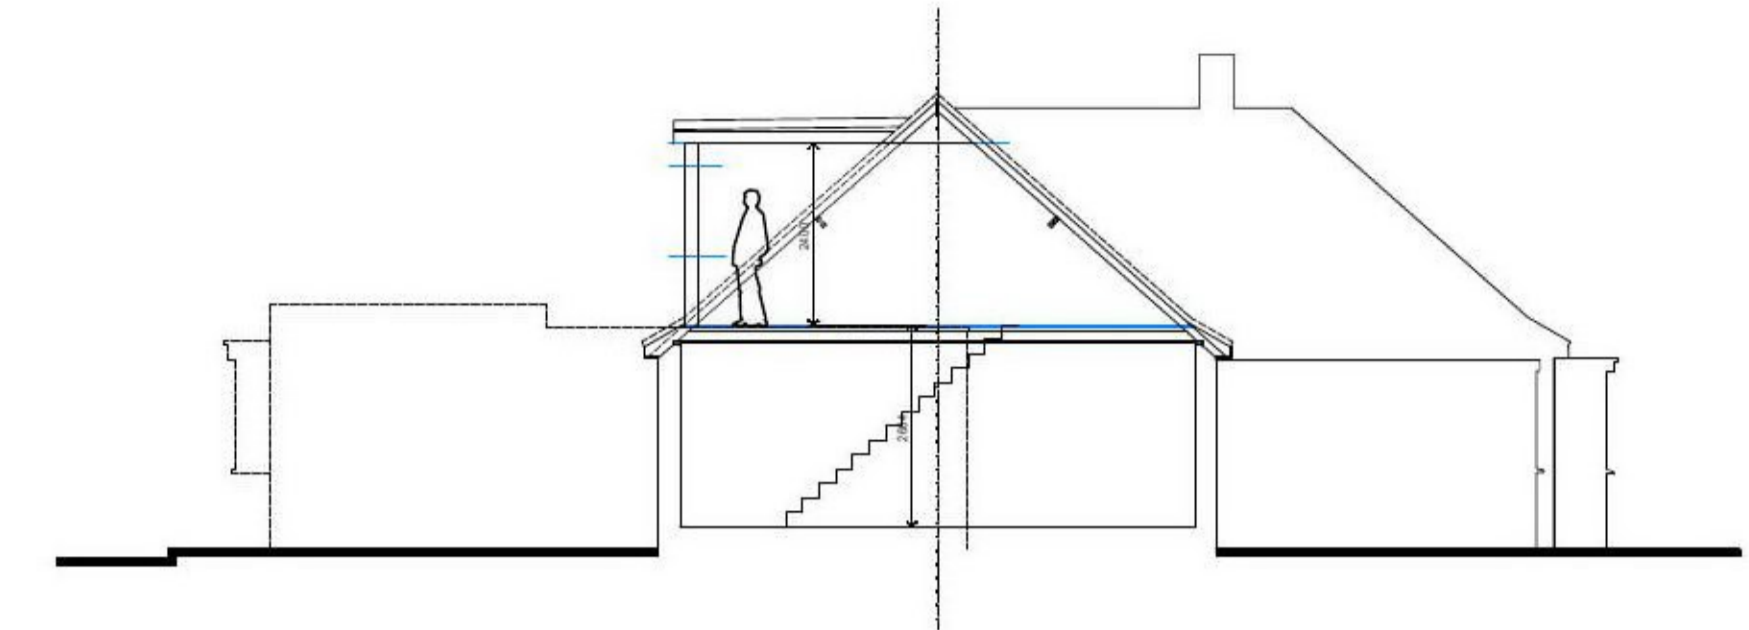

5 Proposed Cross Section  
1:100(A1)

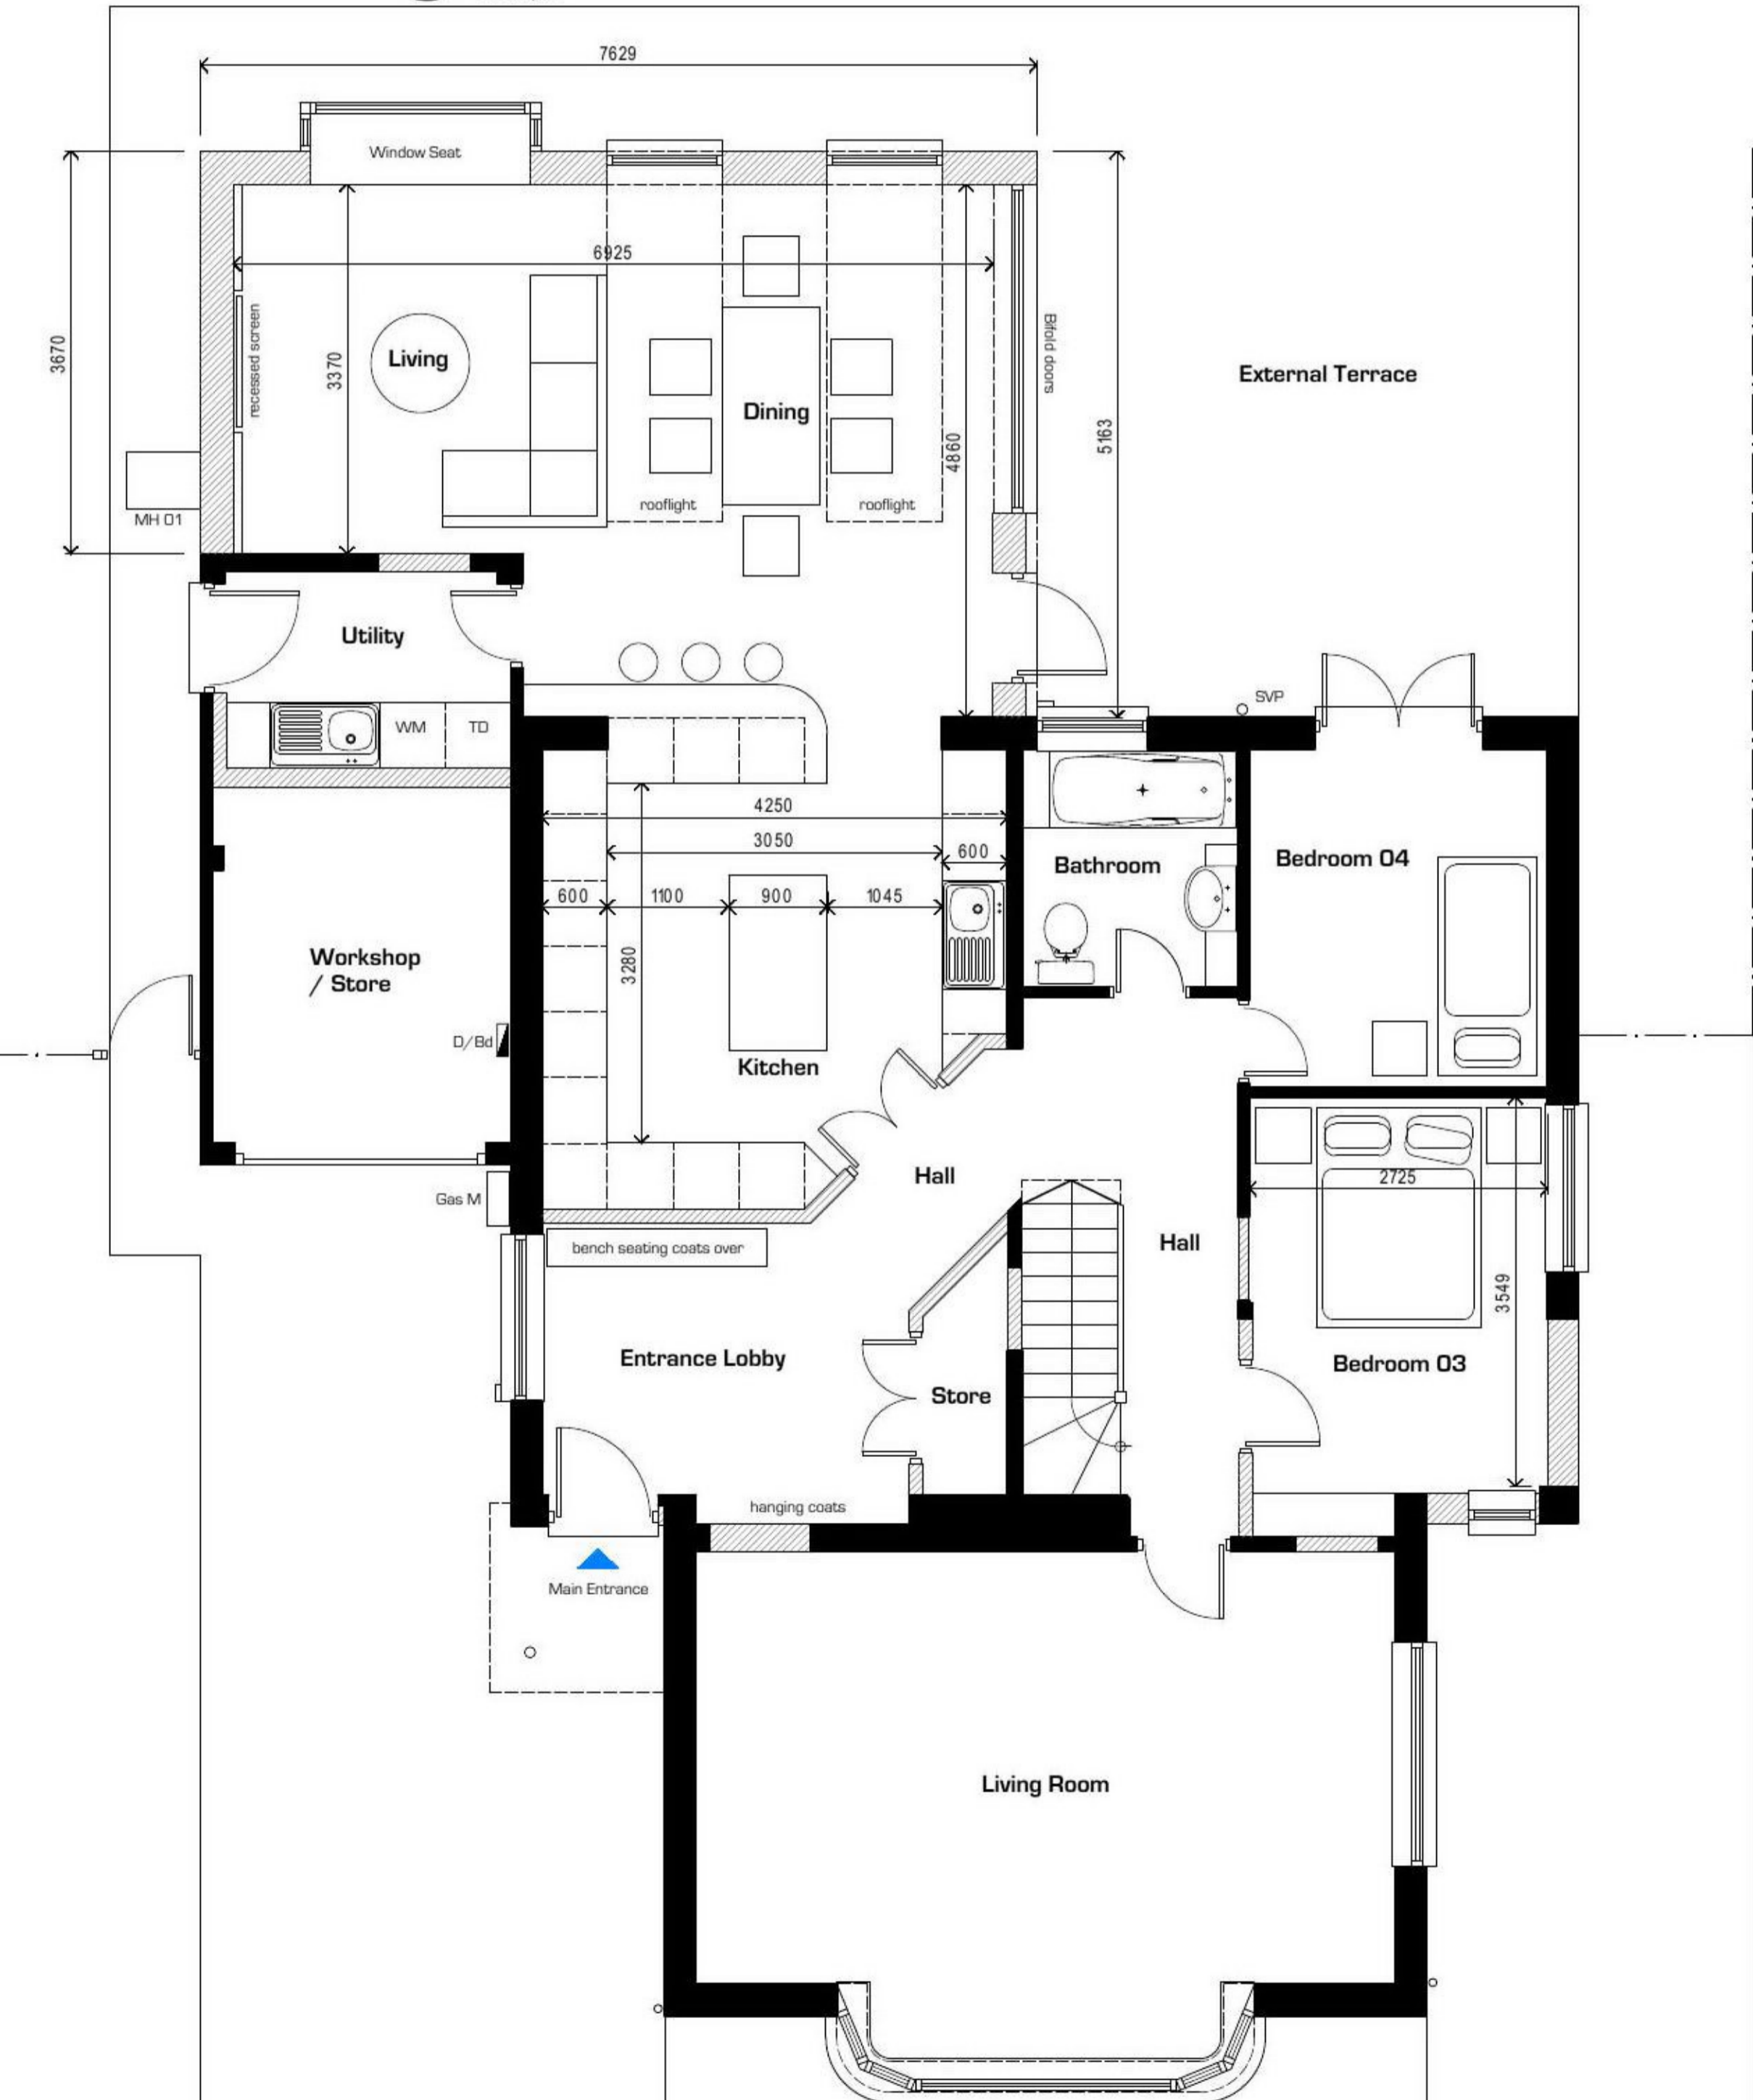

6 Proposed Ground Floor Plan  
1:50(A1)

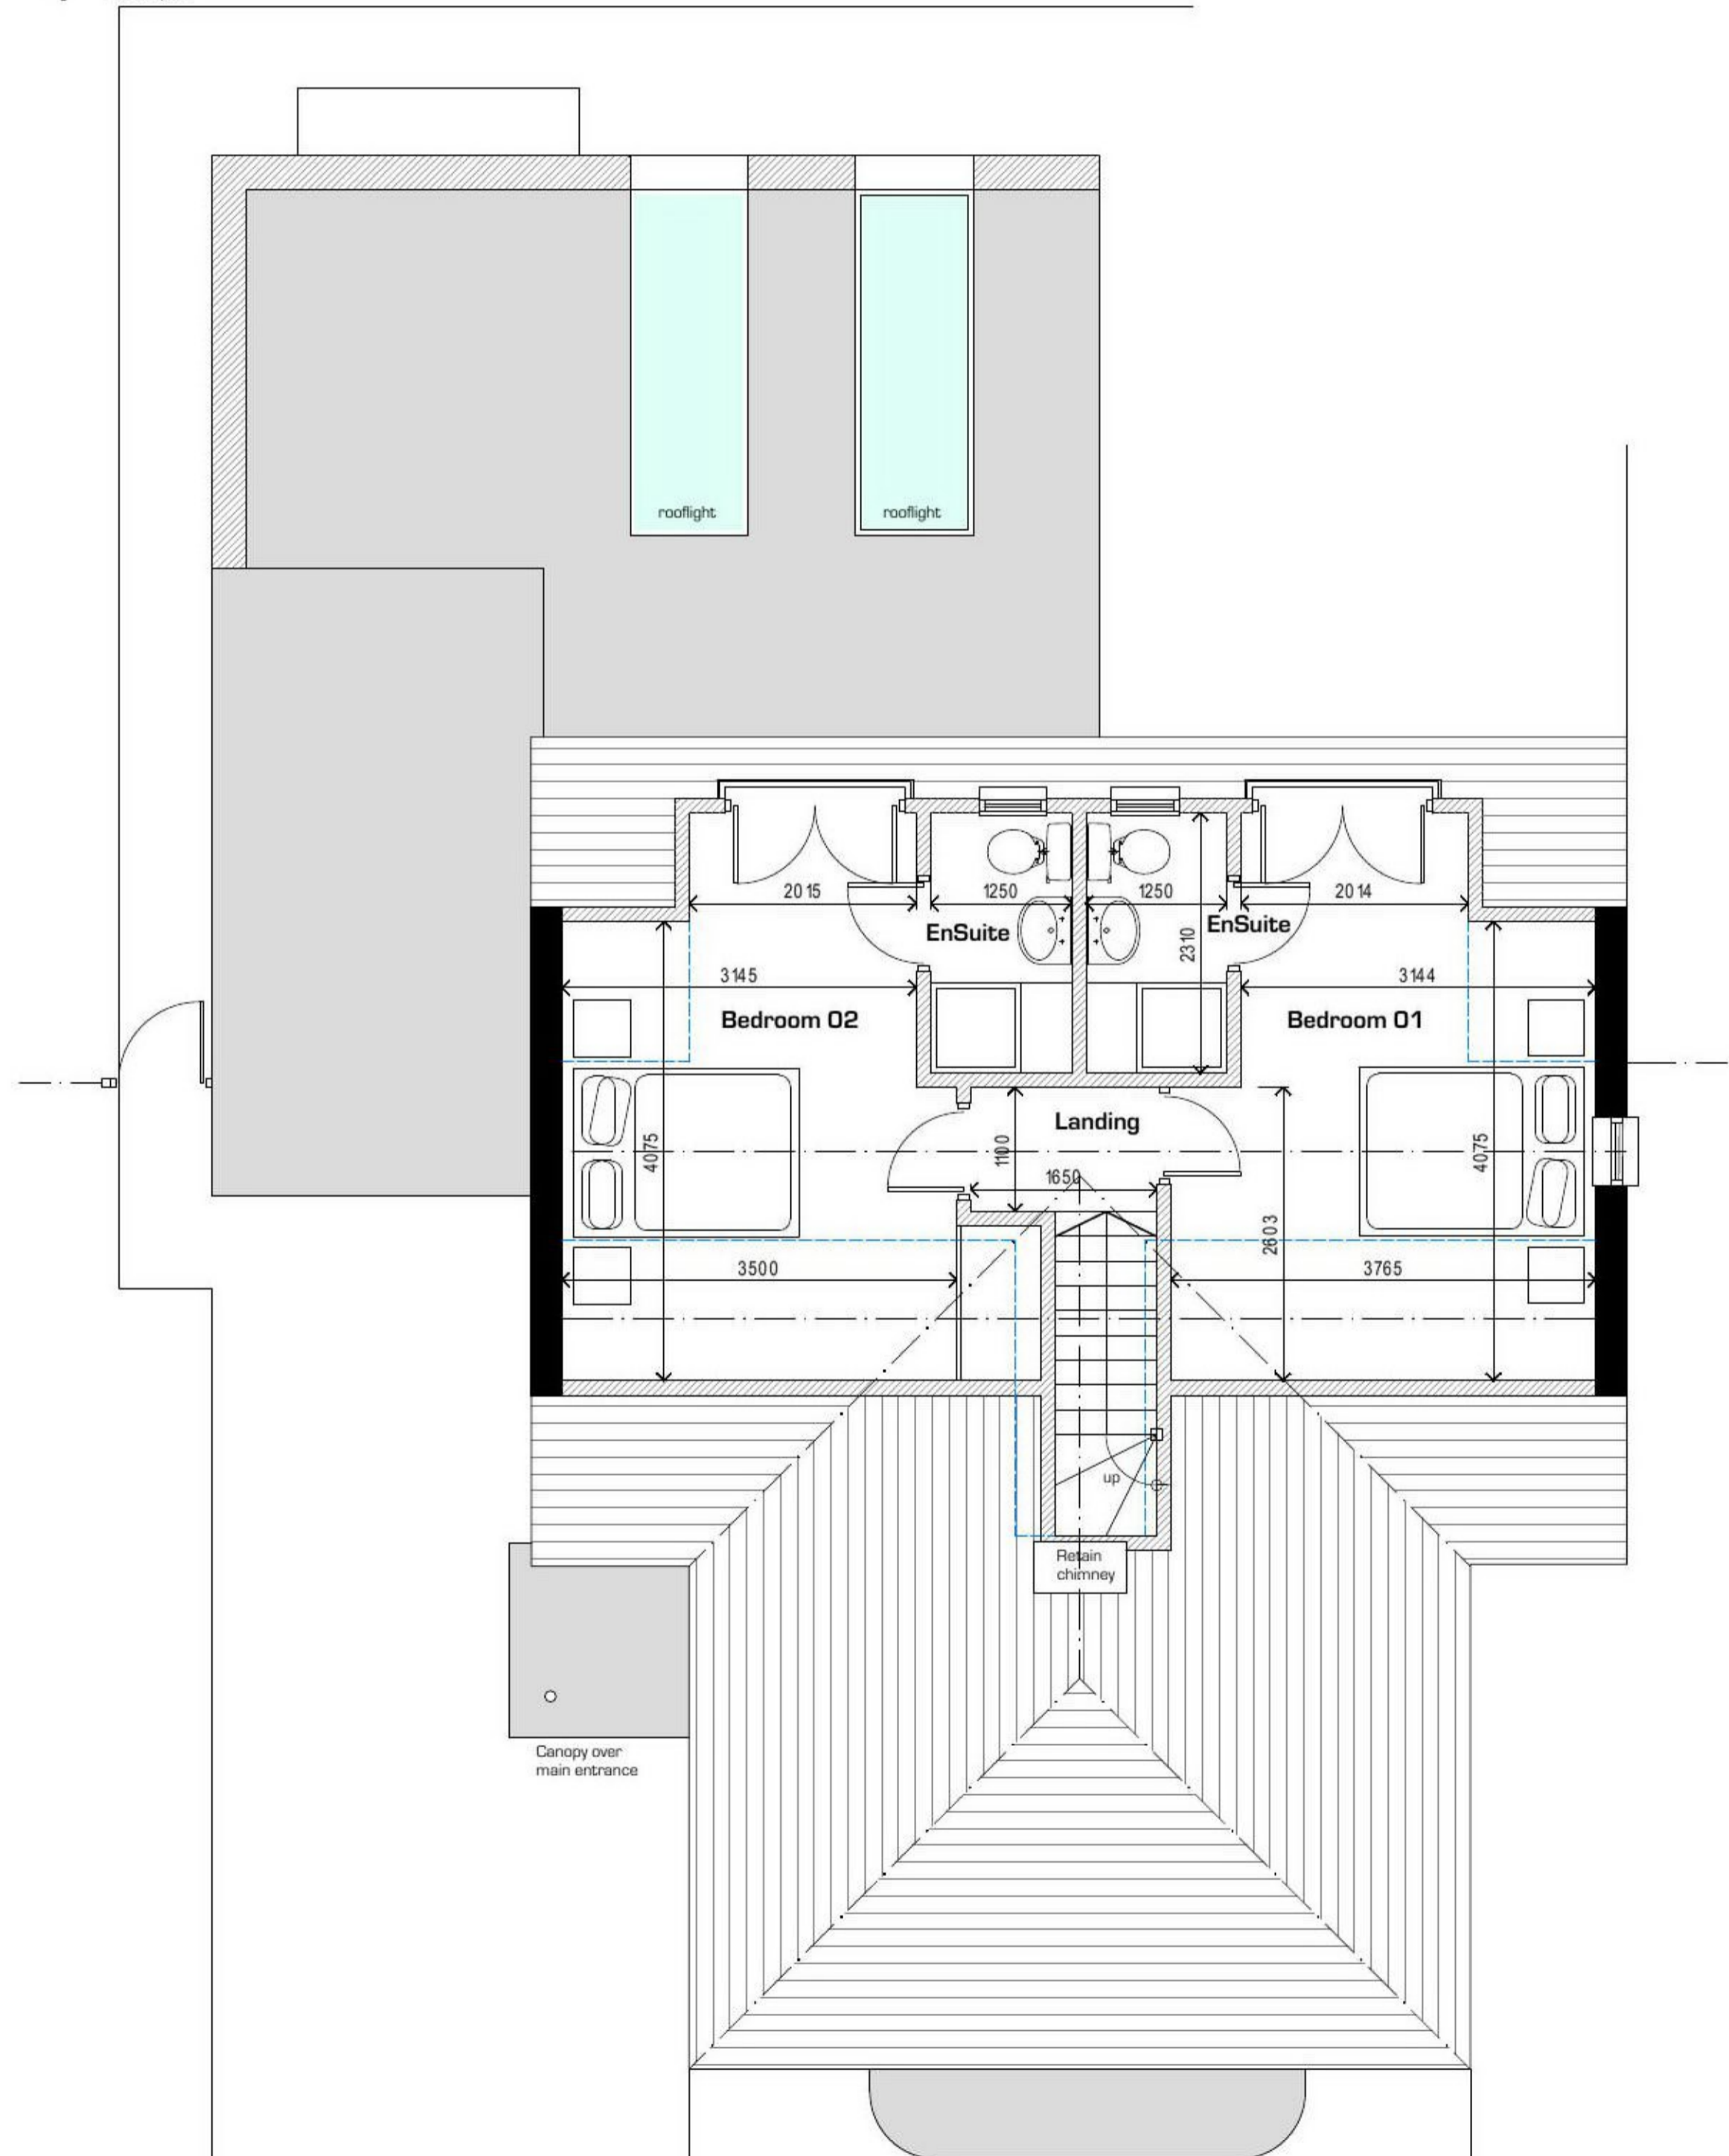

7 Proposed First Floor Plan  
1:50(A1)



8 Existing Site layout  
1:500(A1)

**DRAFT ISSUE FOR CLIENT COMMENT ONLY**

**n.**  
Neobards

JOB ▪ 16 Audley Way Frinton - on - Sea  
DESC ▪ Proposed Extensions + Alterations  
SIZE ▪ A1



JOB NO. DWG NO. REV  
**NEO.1126.02 B**