




Existing front elevation



Existing side elevation




Existing rear elevation

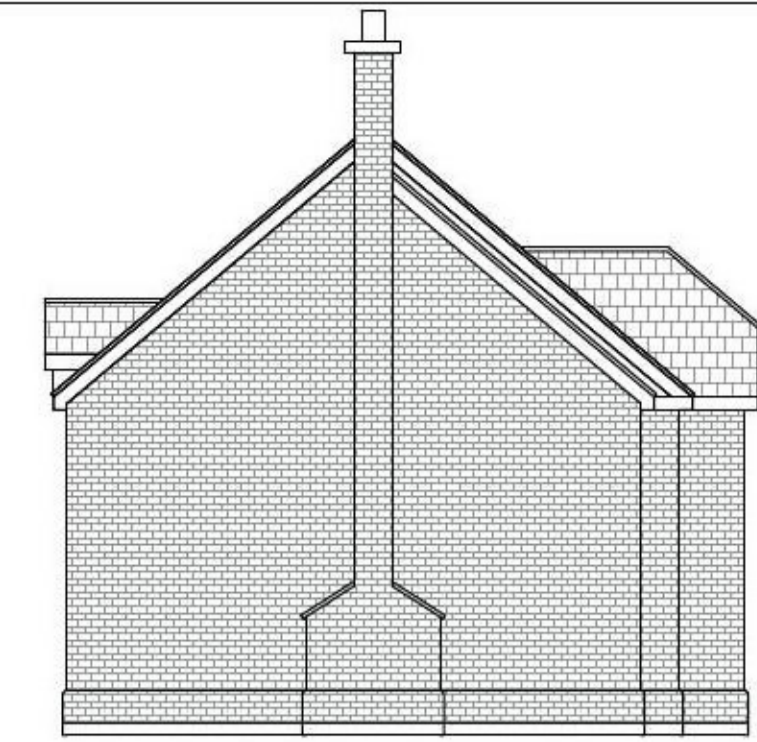


Existing side elevation




Proposed front elevation

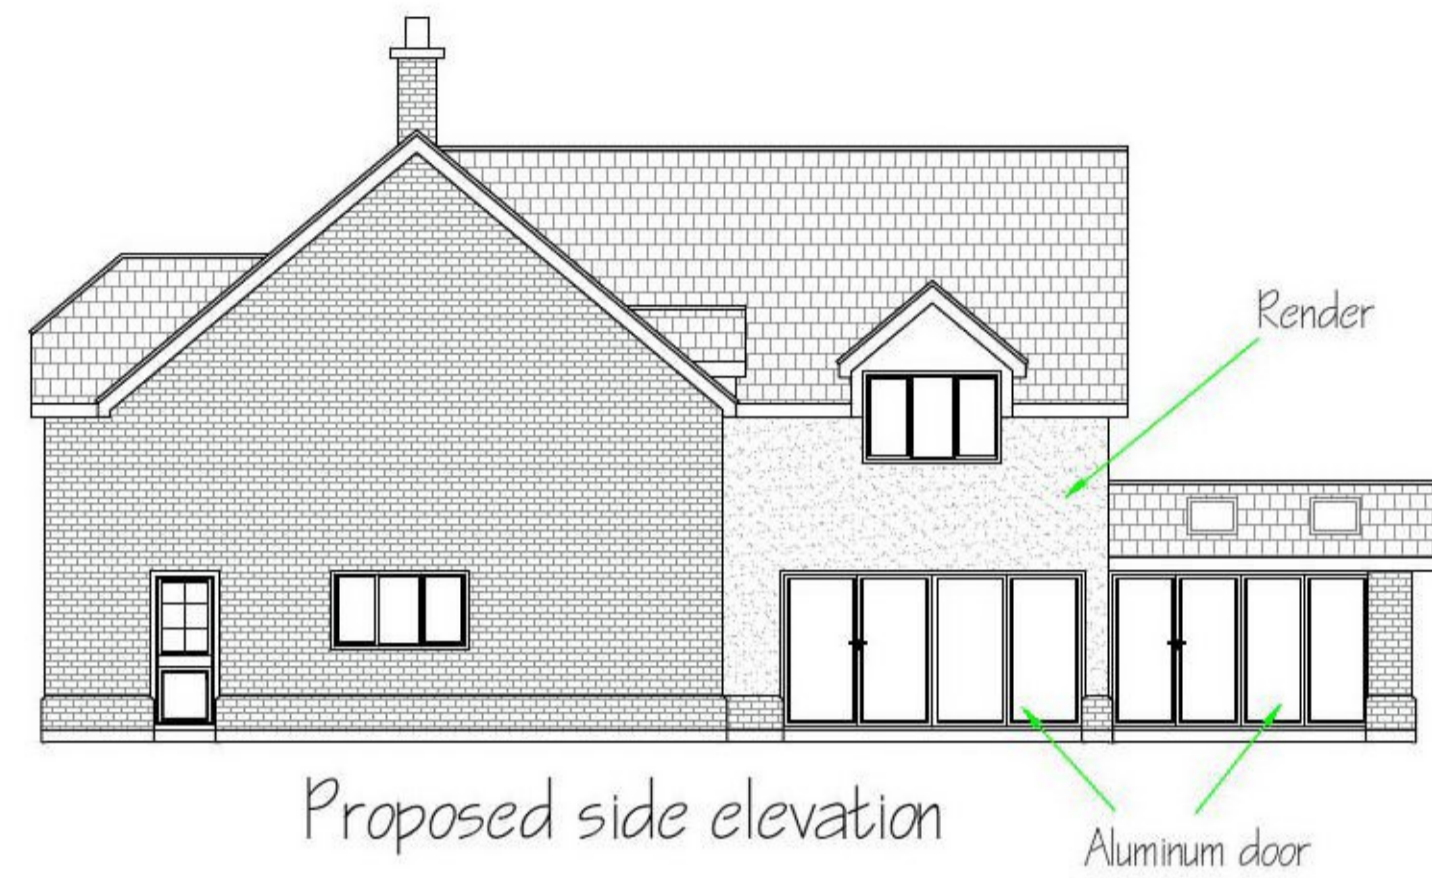


Proposed side elevation

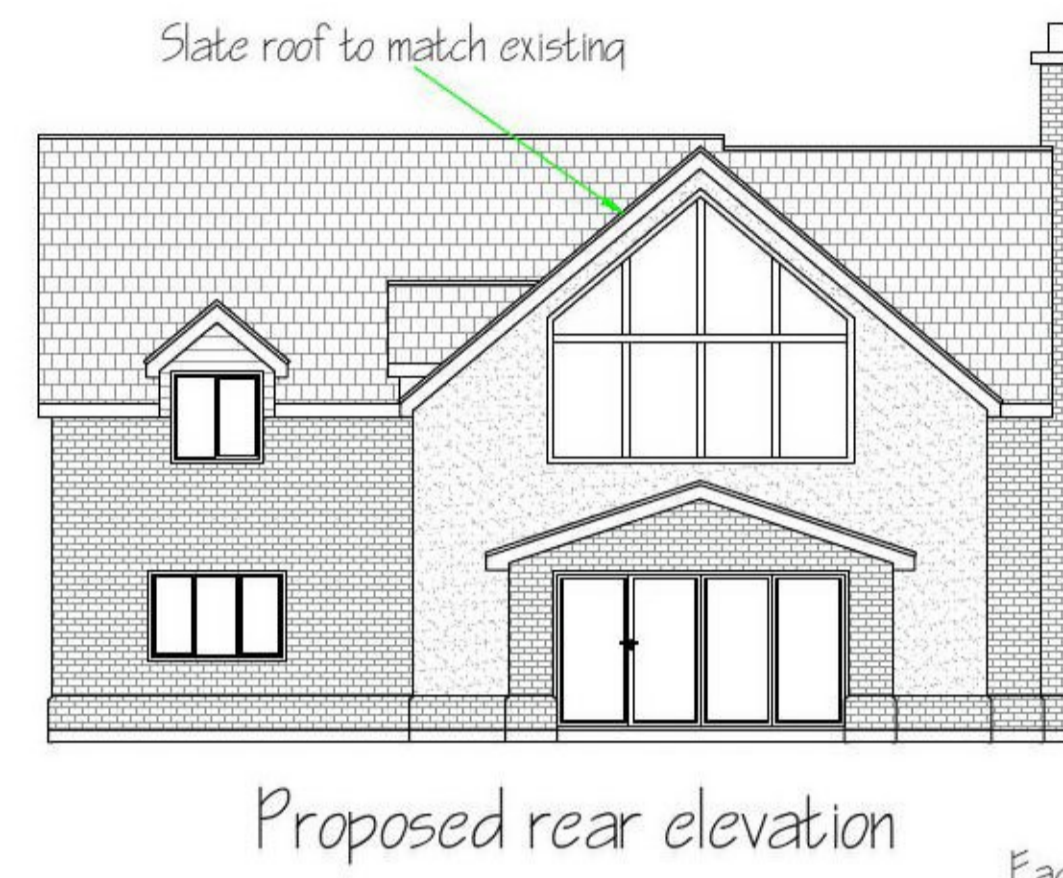


Proposed rear elevation

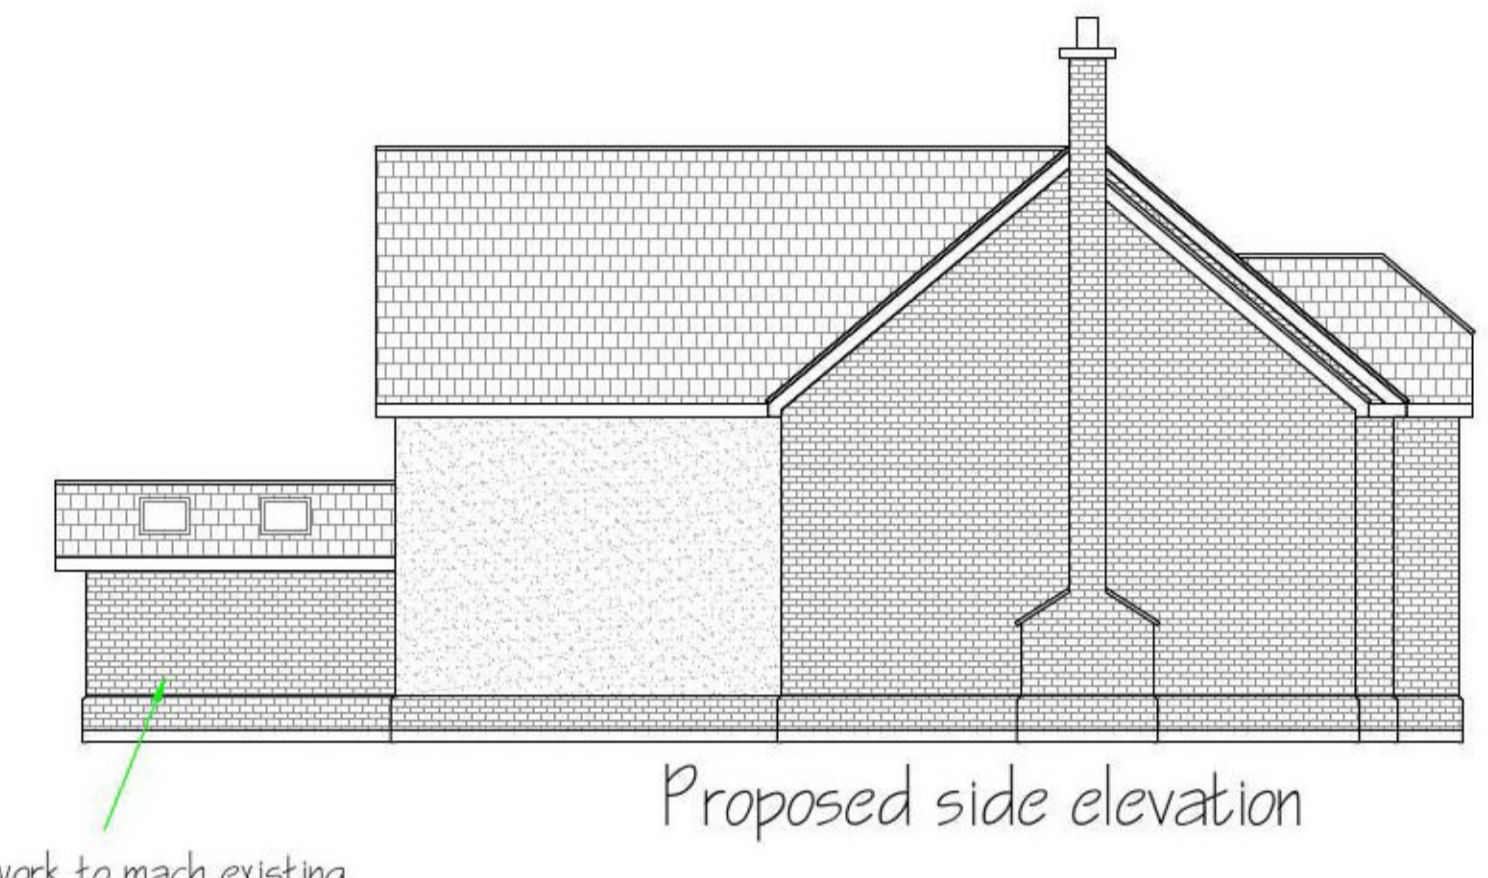


Proposed side elevation

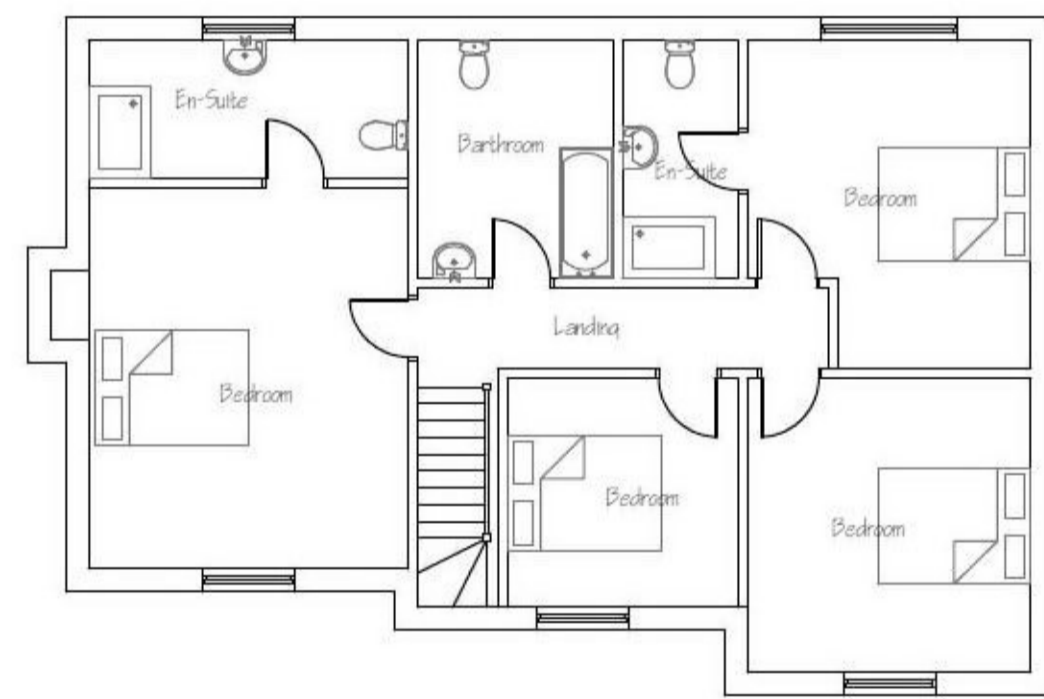


Existing first floor layout

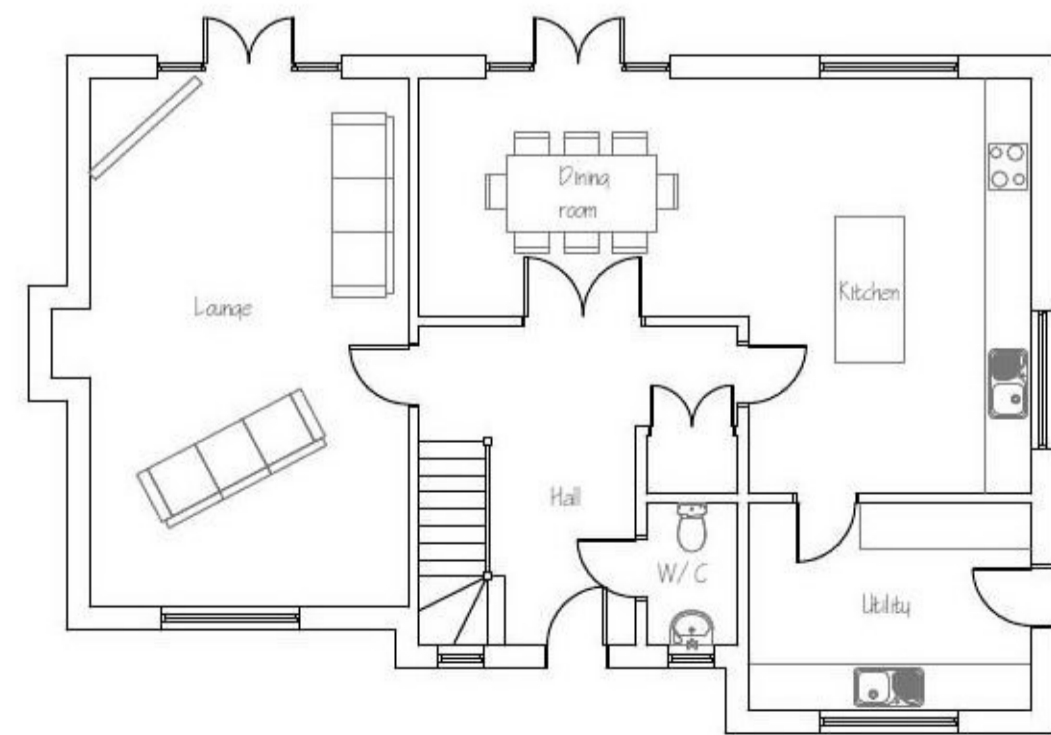


Existing ground floor layout

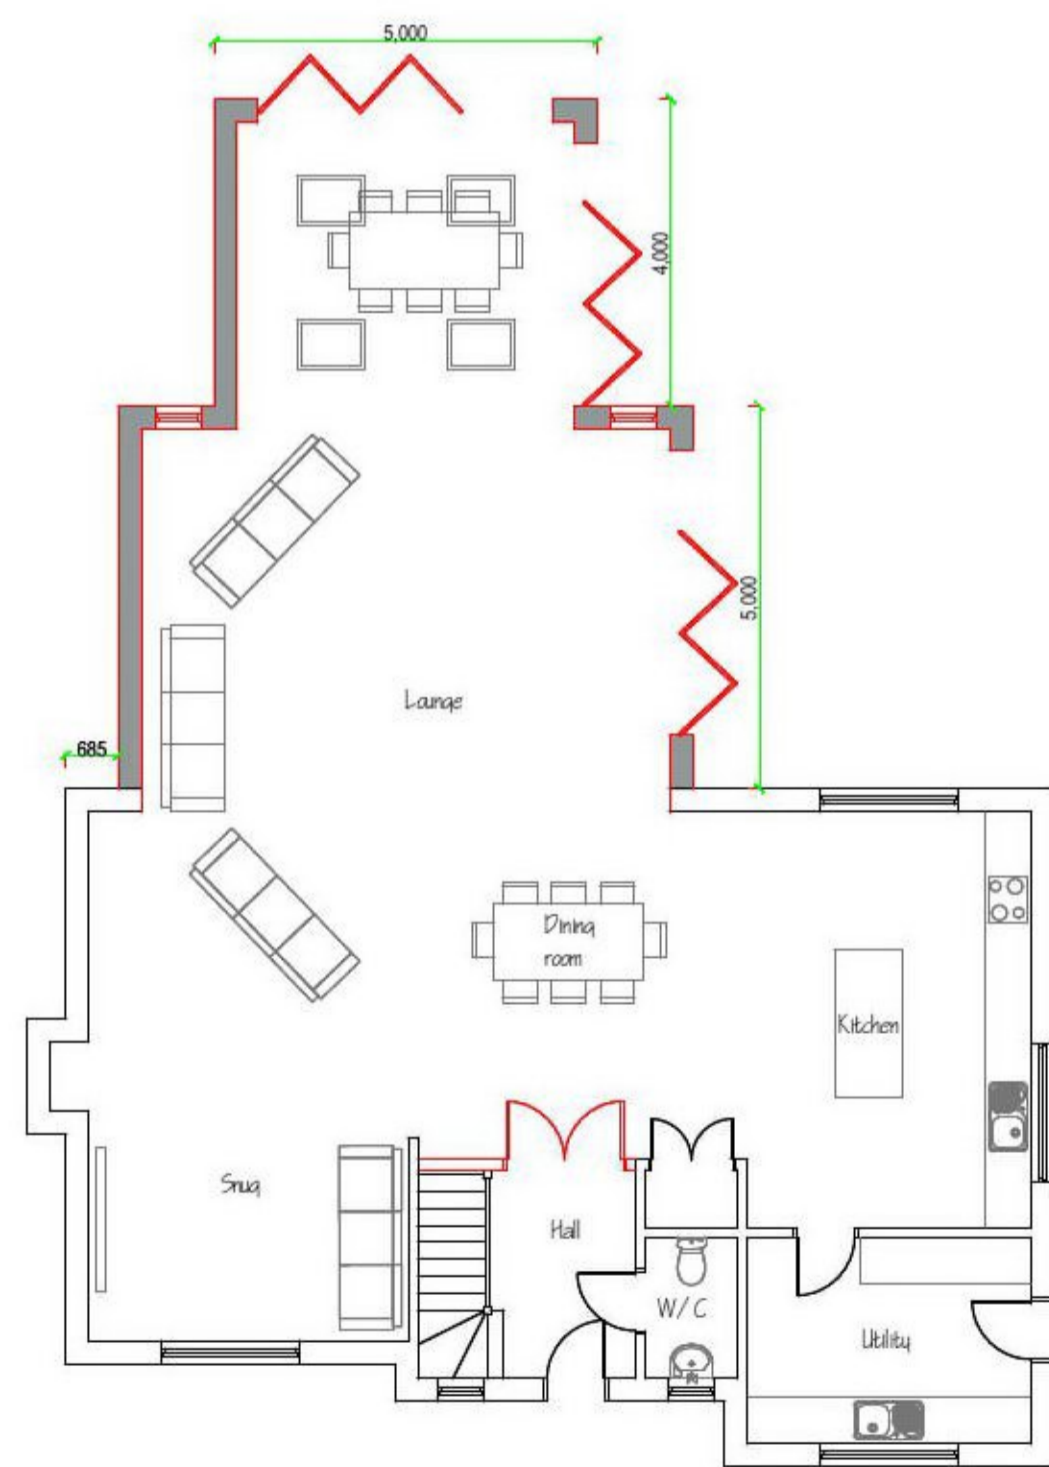


Proposed ground floor layout

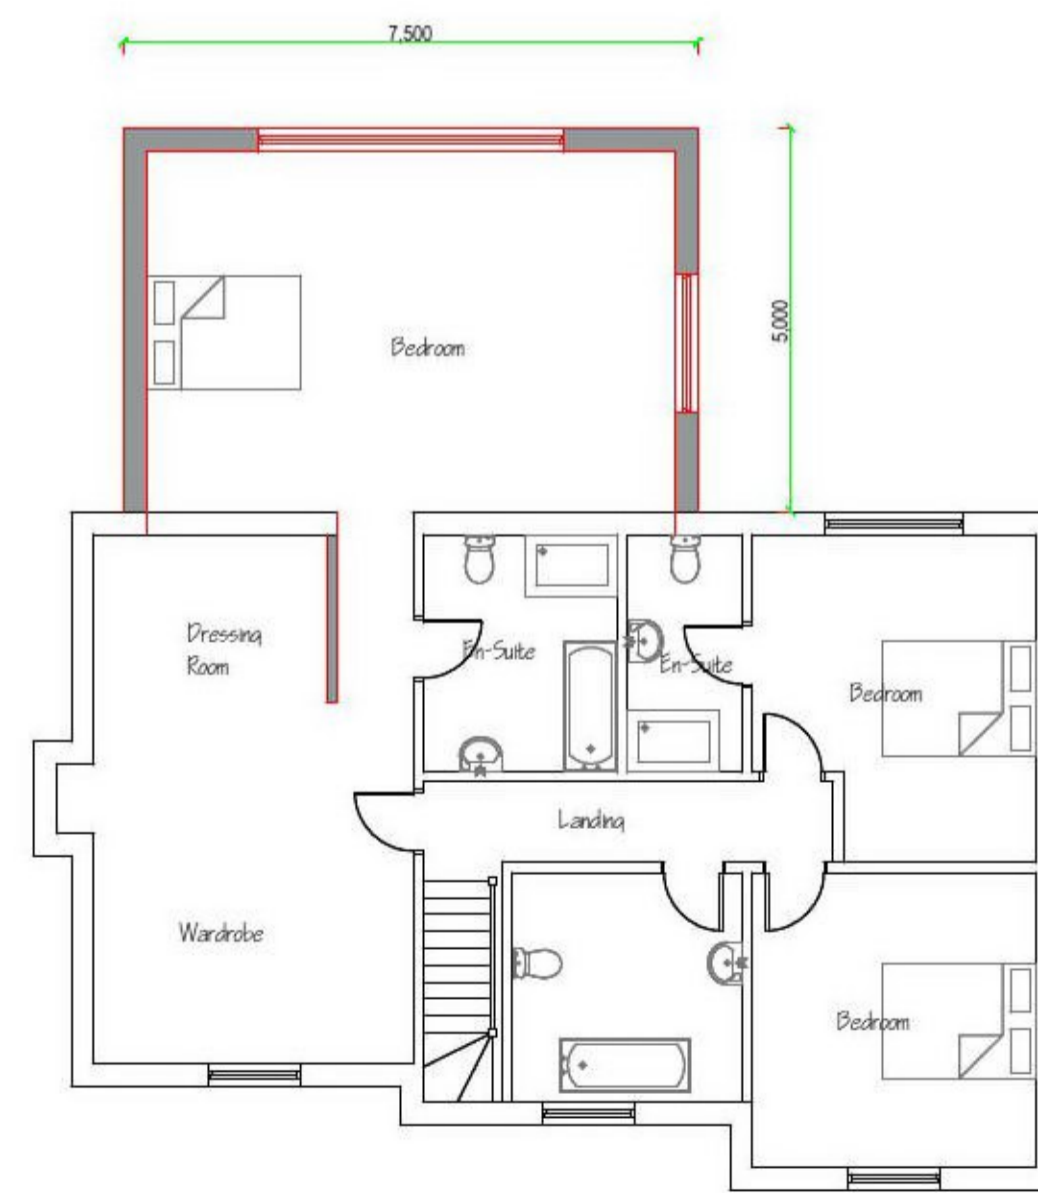

Proposed first floor layout

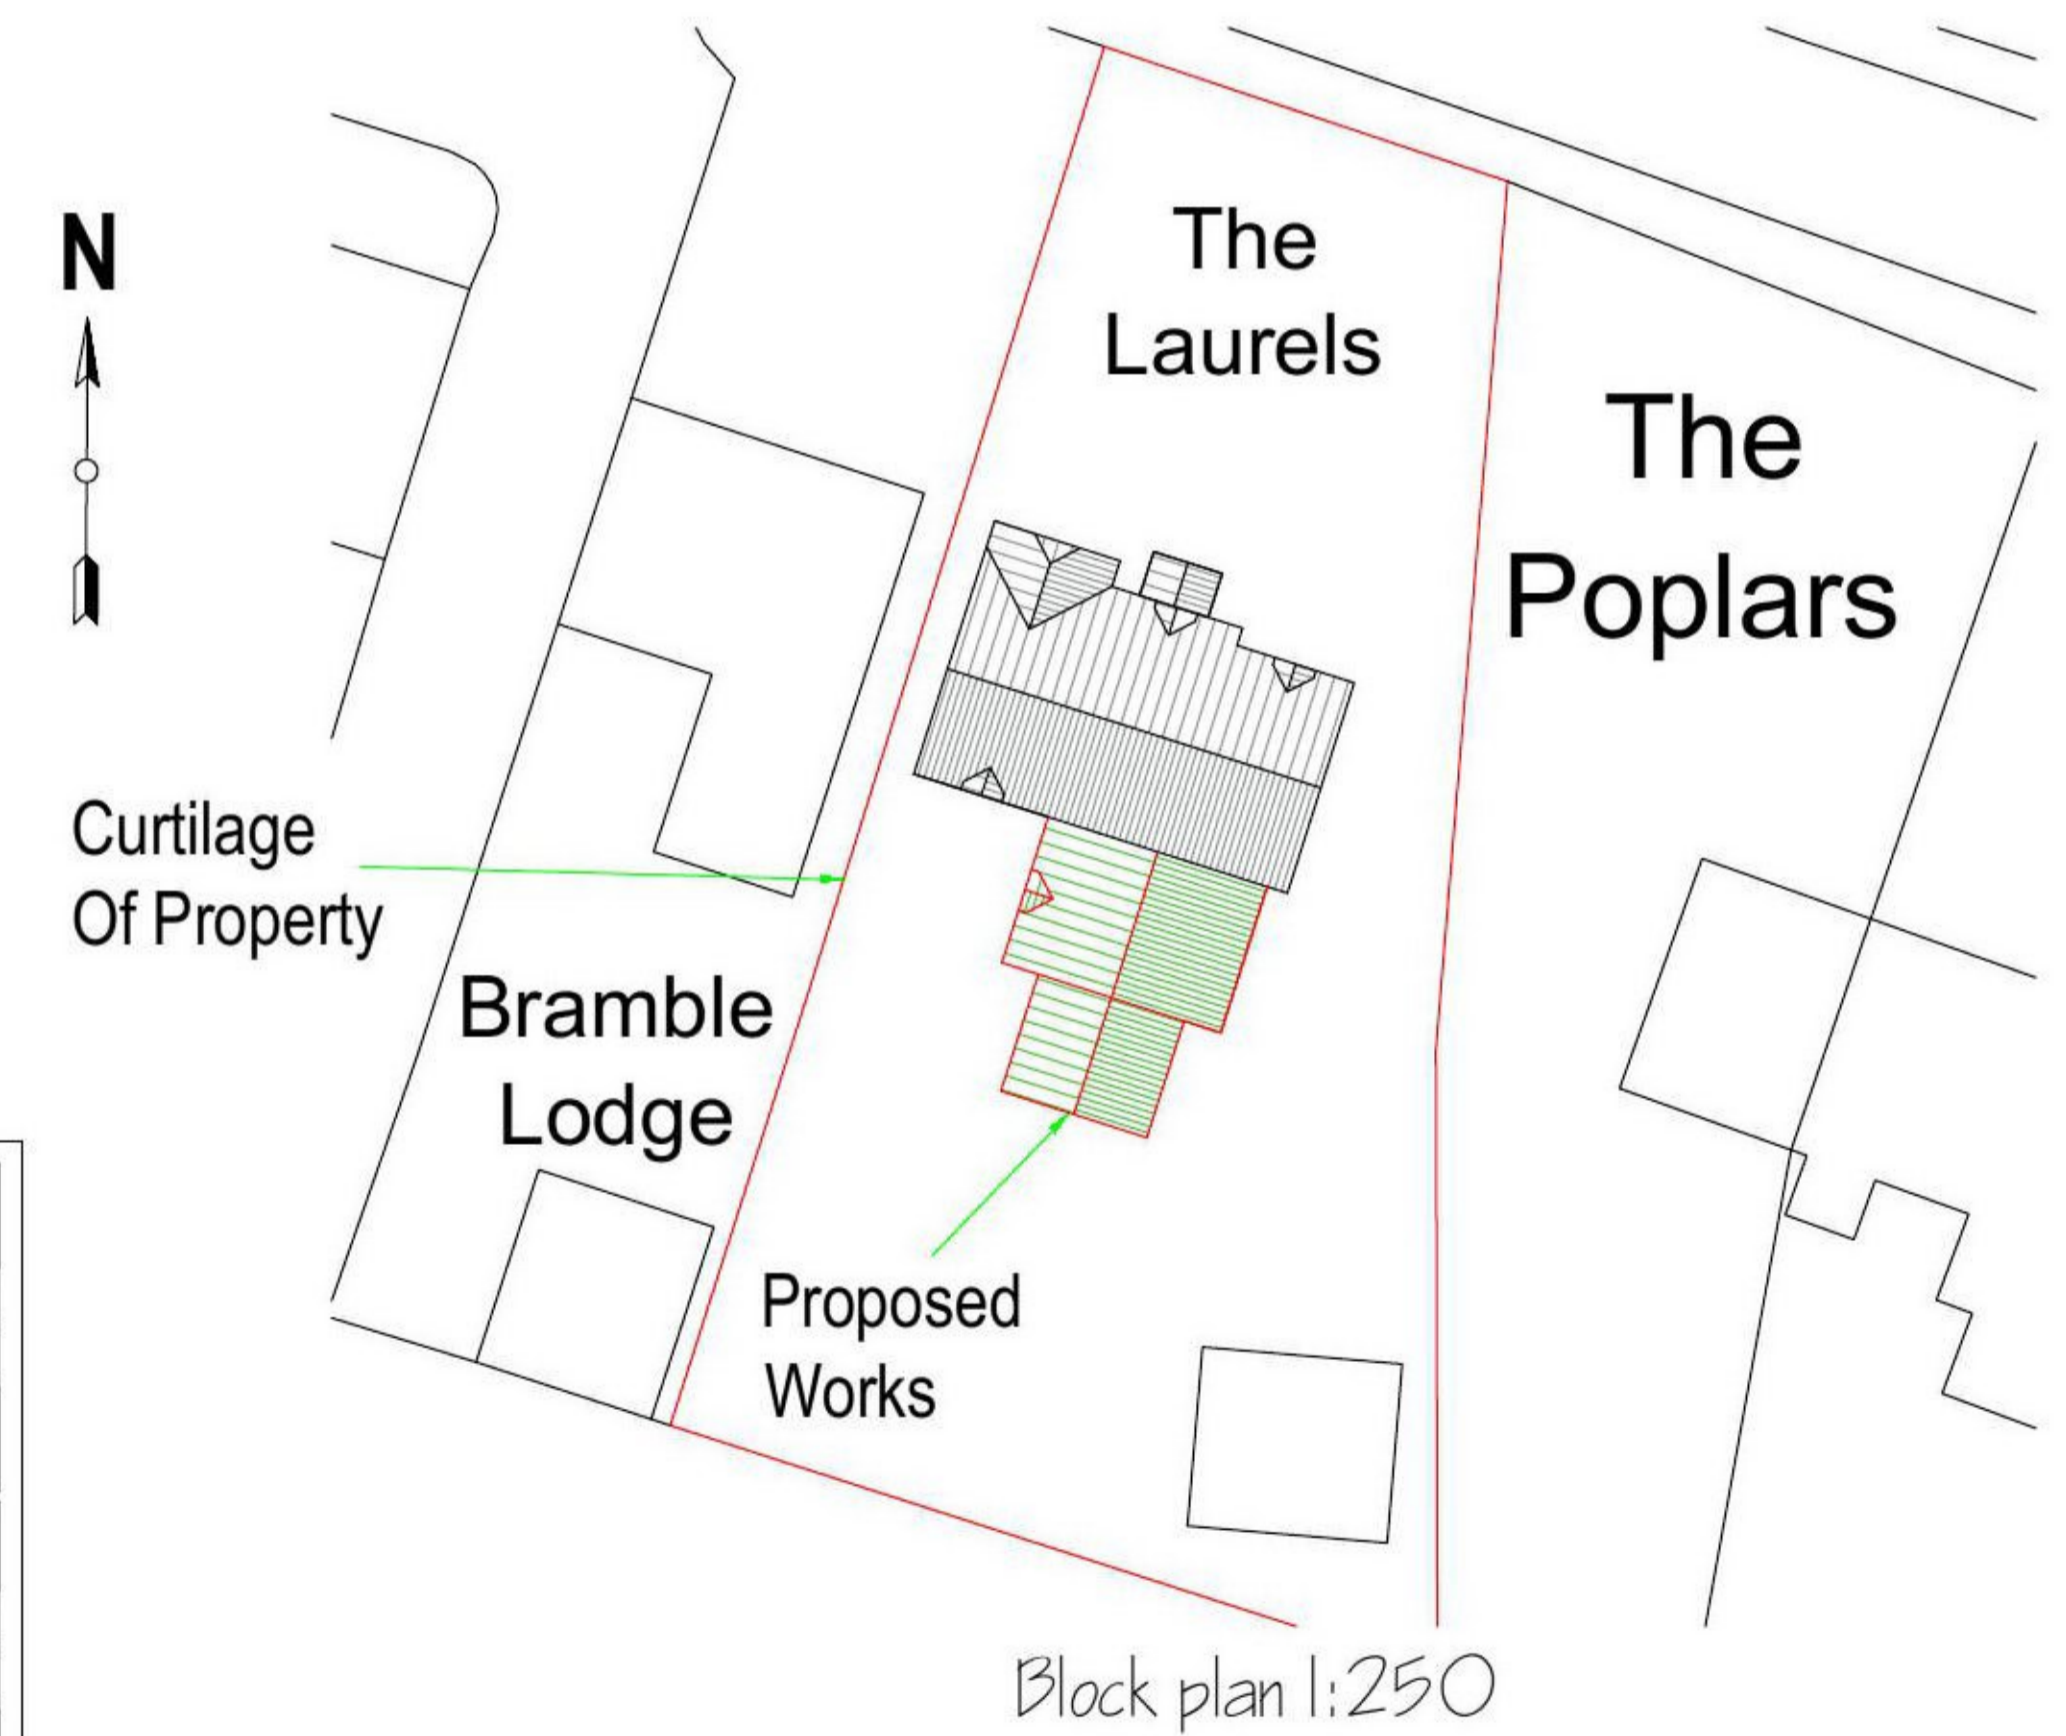

Block plan 1:250

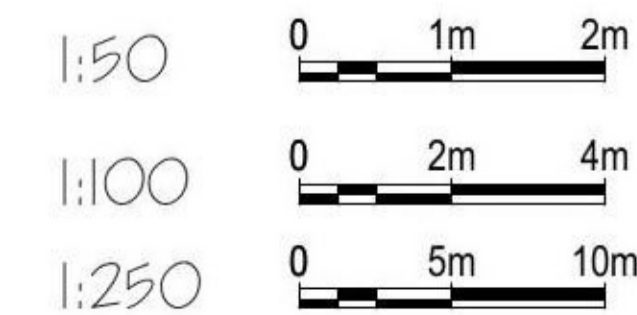

REV			
The Laurels Heath Road Tendering Essex CO16 0BX.		Existing and proposed layouts and elevations.	
COPYRIGHT: This drawing is copyright and must not be reproduced without written consent. All Measurements to be checked on-site. Do not scale from this drawing.		Paper Size A1	DRAWN BY Tony wright
Wright Ruffell Cameron Architectural Design Service Beaver House Plough Road Centre Great Bentley Essex CO7 8LG		SCALE 1:100, 1:250	CHECKED BY Roger Wright BSc(hons)
		DATE 19/07/2021	
		PROJECT NO. 2027	
		DWG. NO. P01	